


ASSUMED  
BOUNDARY LINE

EXTRA STOREY AS PREVIOUSLY APPROVED 2021/LA369/P

PROPOSED HEIGHT INCREASE 2,900

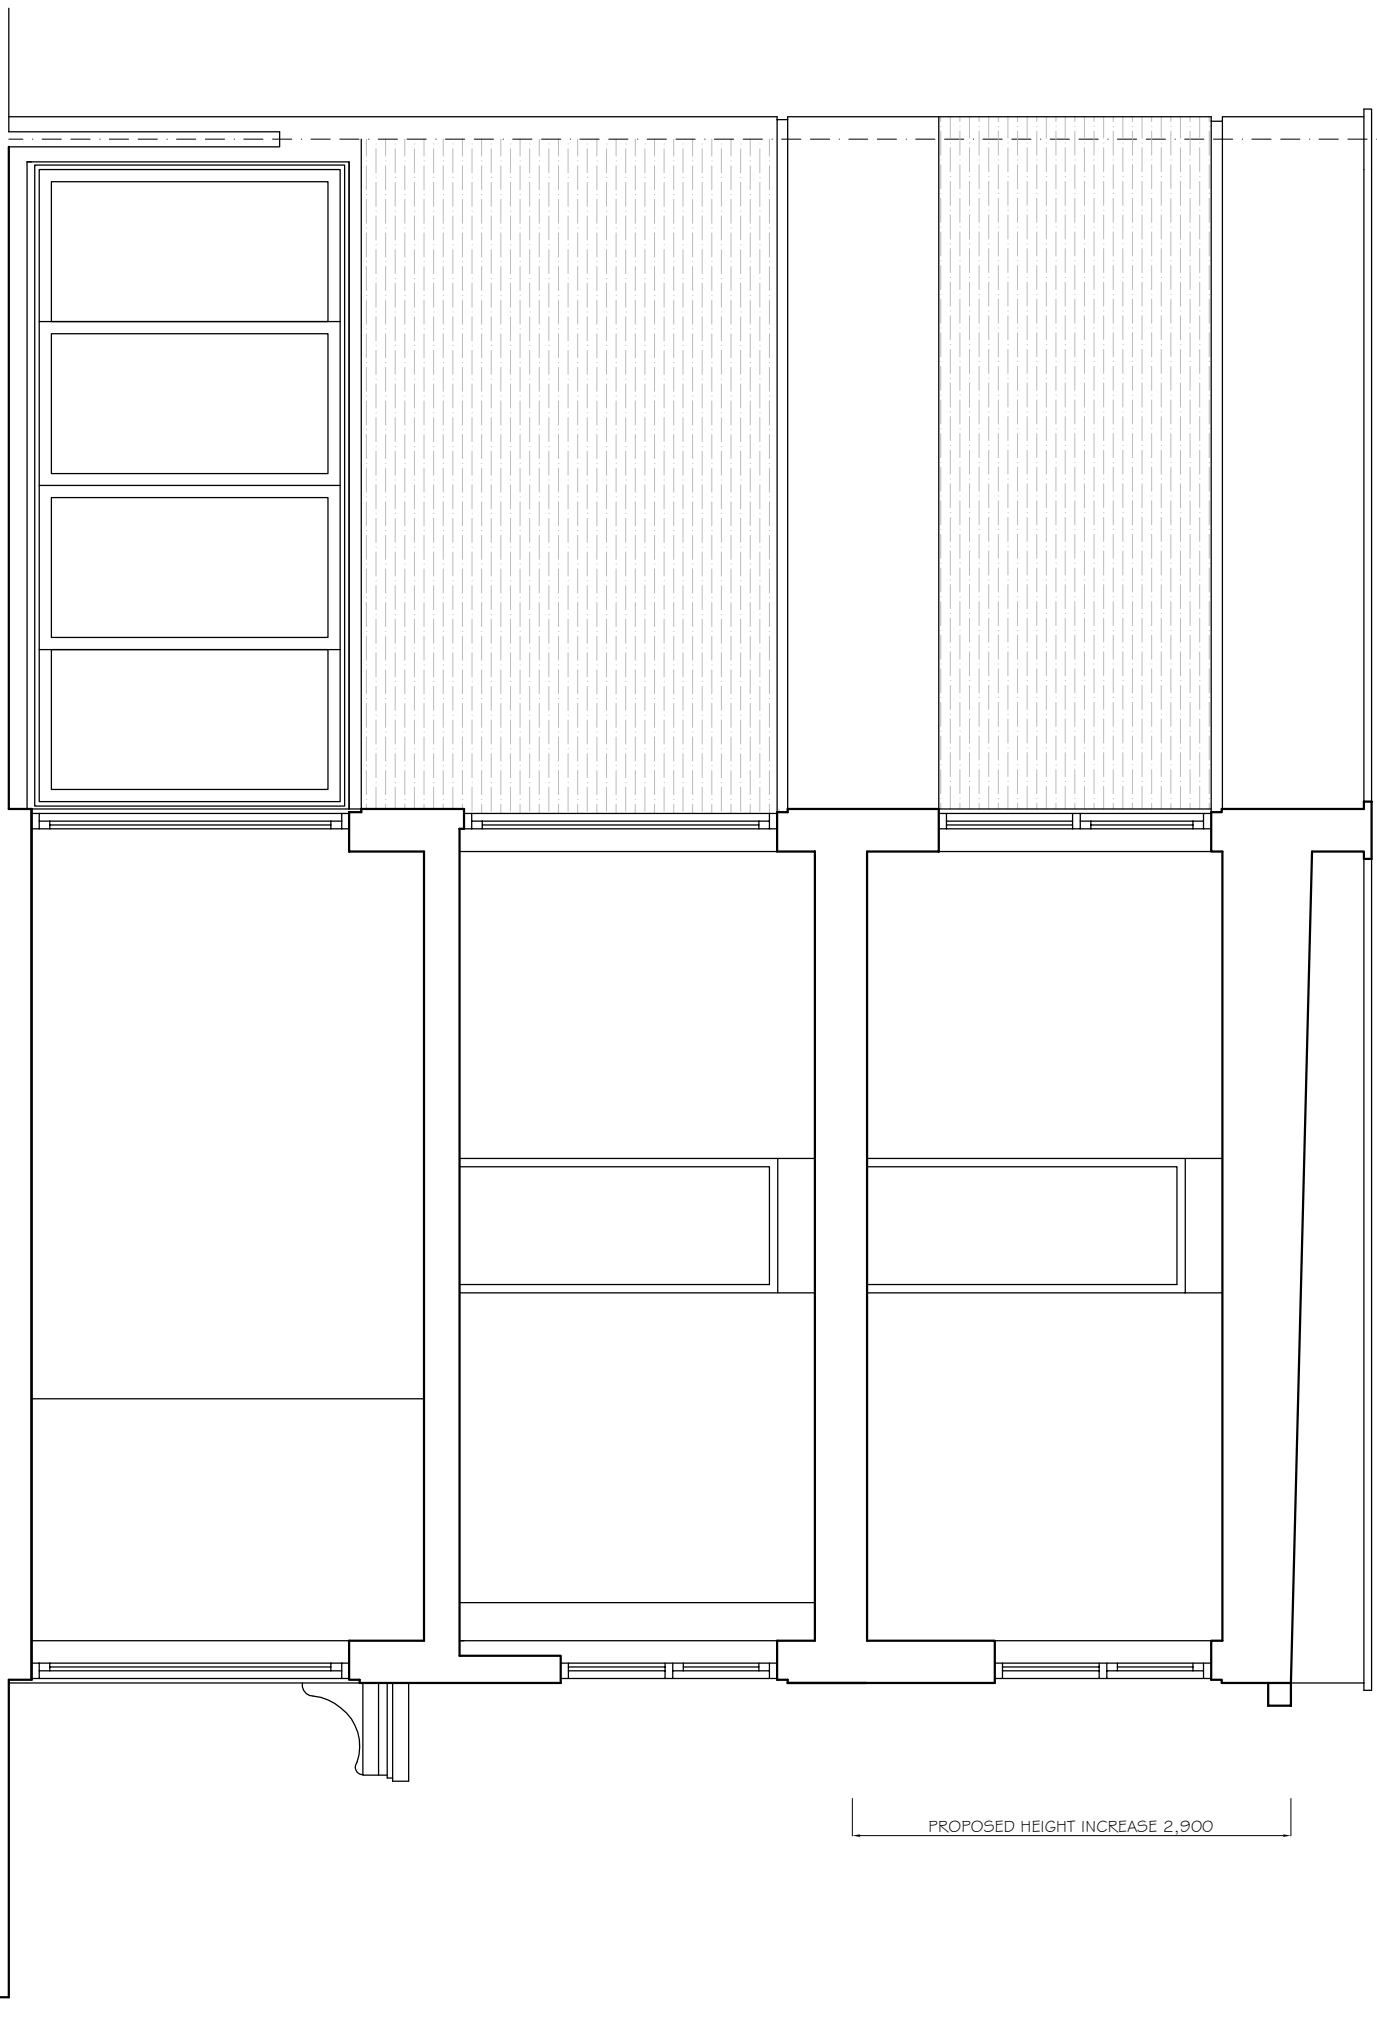

## SECTION A-A

0m

5m

### NOTES

1. Do not scale from this drawing.
2. All dimensions are in millimeters unless otherwise stated.
3. Report all drawing errors, omissions and discrepancies to the architect/designer.

### KASIA WHITFIELD DESIGN

KASIA WHITFIELD@GMAIL.COM  
1,003, WINDMILL LANE  
M. 07886203533

JOB  
2 QUICKSWOOD  
LONDON NW3 3SJ

TITLE PROPOSED SIDE ELEVATION / SECTION (NORTH)

DATE	SCALE	STATUS
2023.01.30	1:50@A3	PLANNING

PROJECT NO.	DRAWING NO.	REVISION
Q2/2	PP7	