



All dimensions in millimetres. Where dimensions are not given, drawings must not be scaled and the matter referred back to Charlton Brown Architects.

All dimensions and conditions are to be checked on site by the contractor prior to preparing drawings or commencing any work. The contractor is responsible for checking that there is no conflict between site dimensions and drawn dimensions.


In the event of any detail or dimensional conflict between Charlton Brown Architects drawings, the matter must be referred back to Charlton Brown Architects for clarification

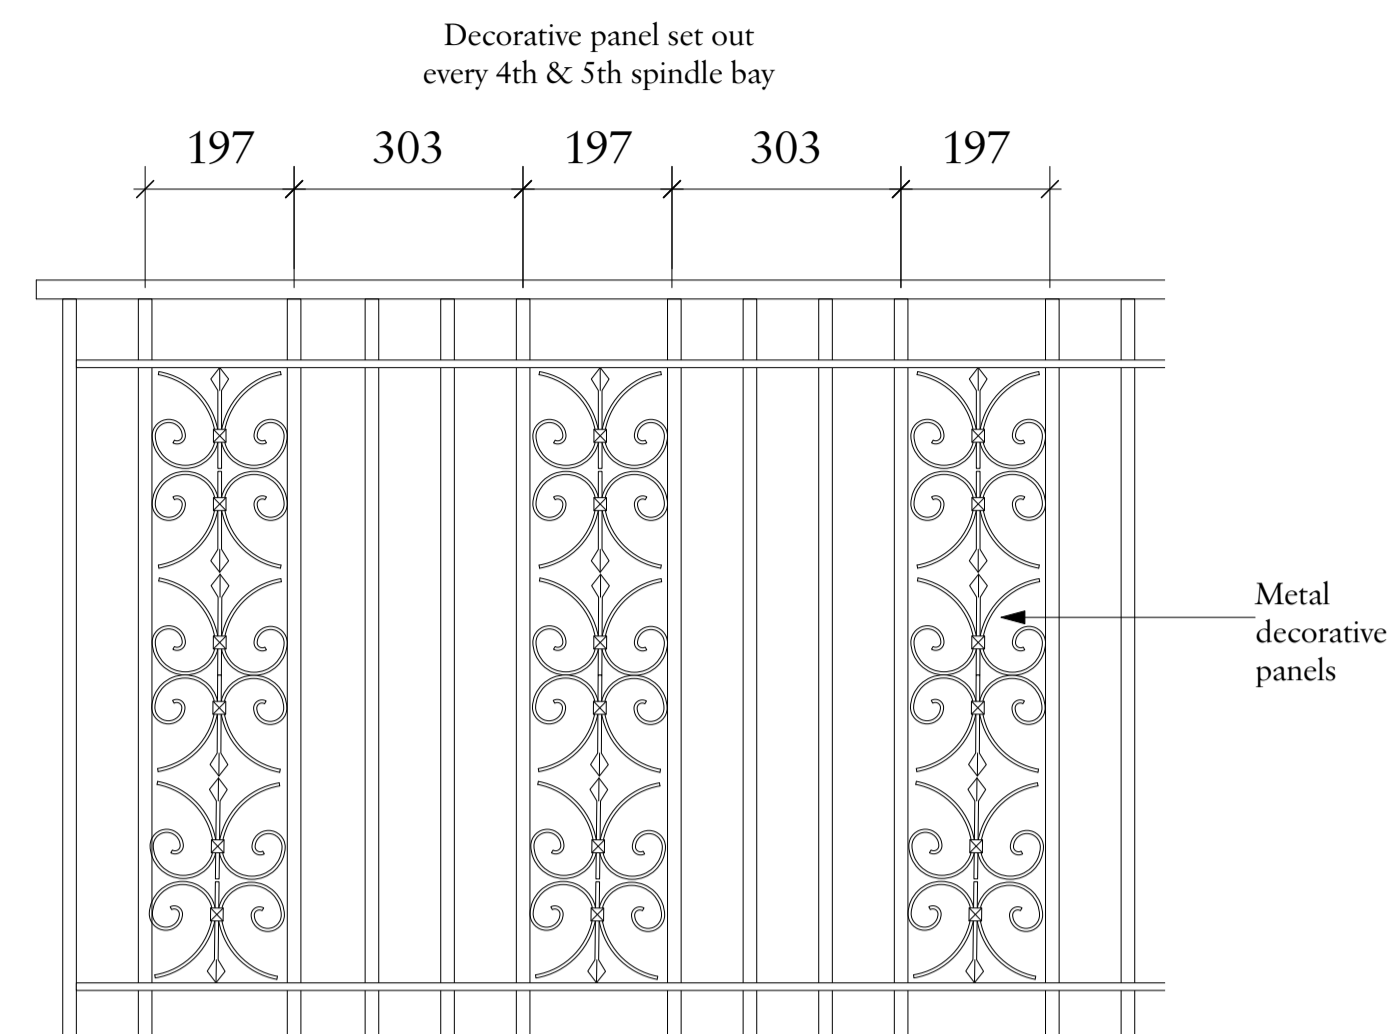

External Handrail Elevation
1-10 Scale

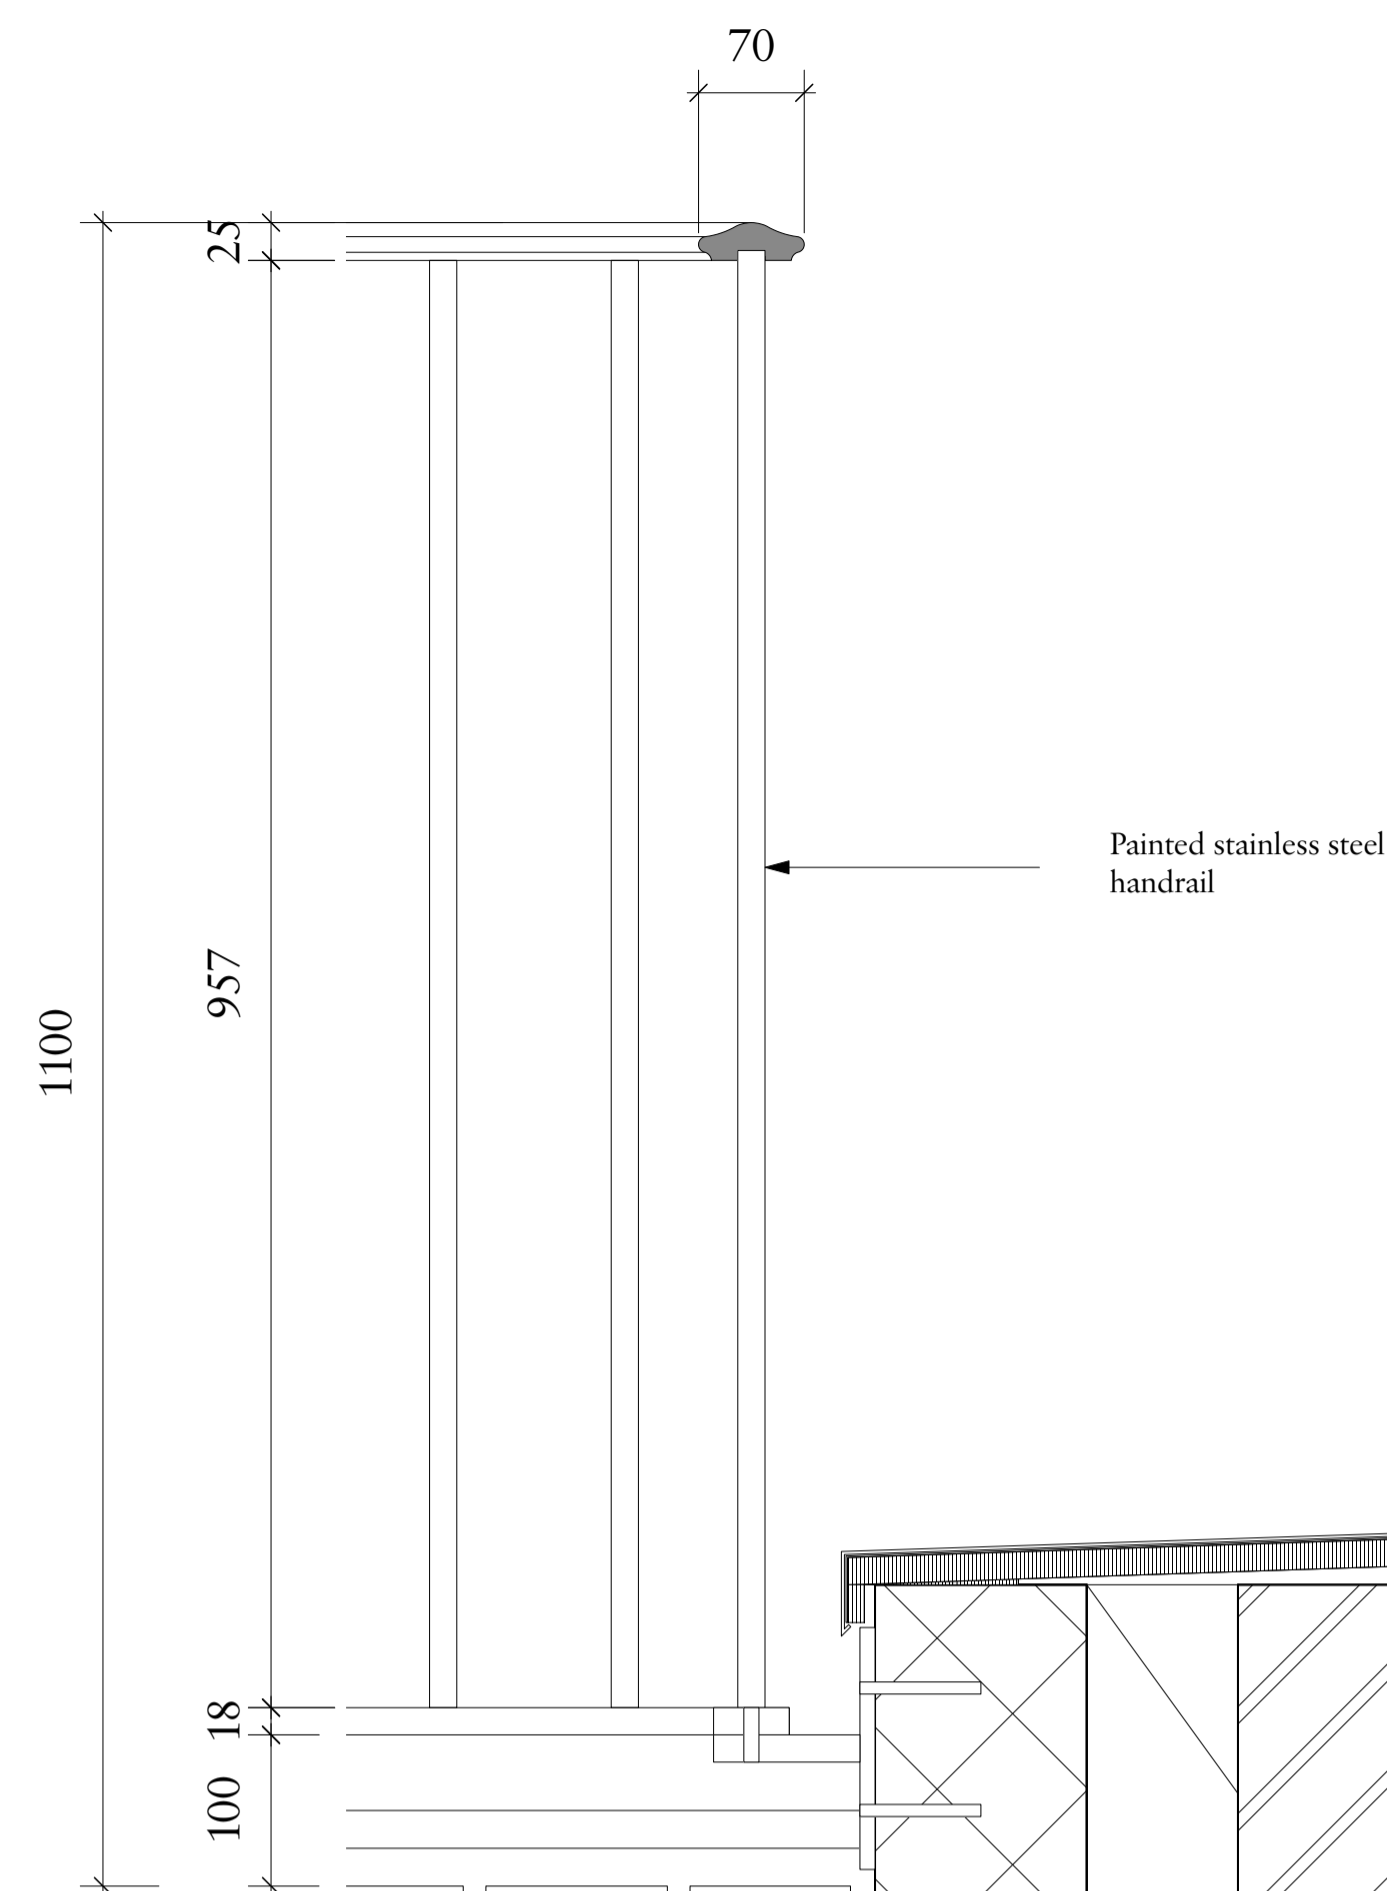


External Handrail
1-5 Scale

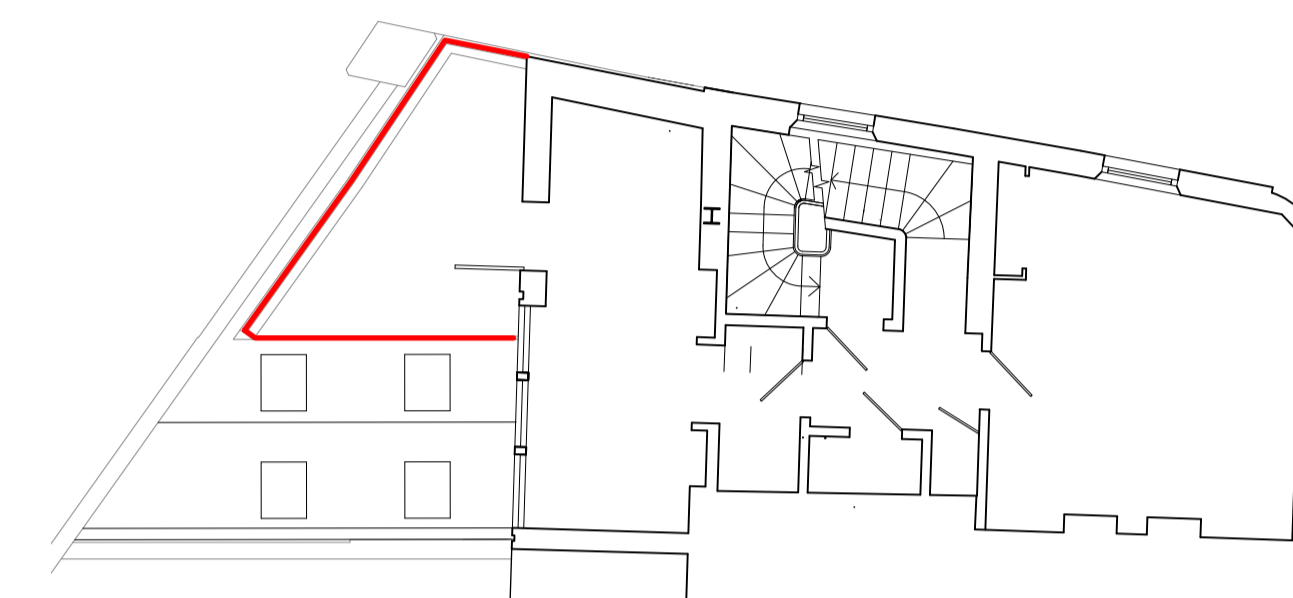


First Floor external handrail
1-50 Scale

Third floor handrail


First floor handrail

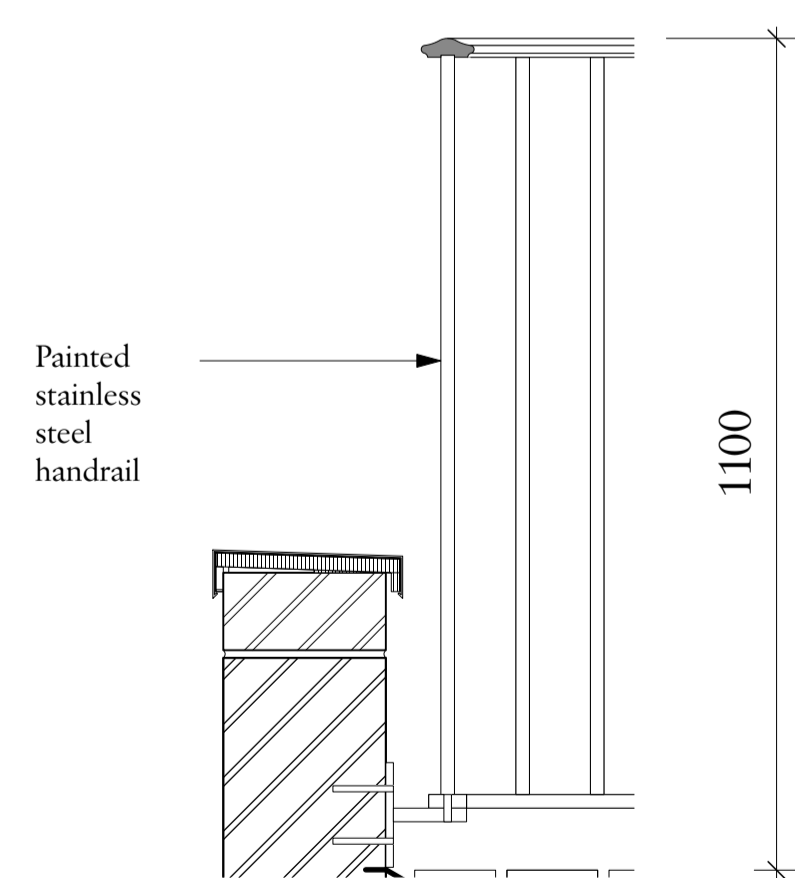


External Handrail
1-10 Scale

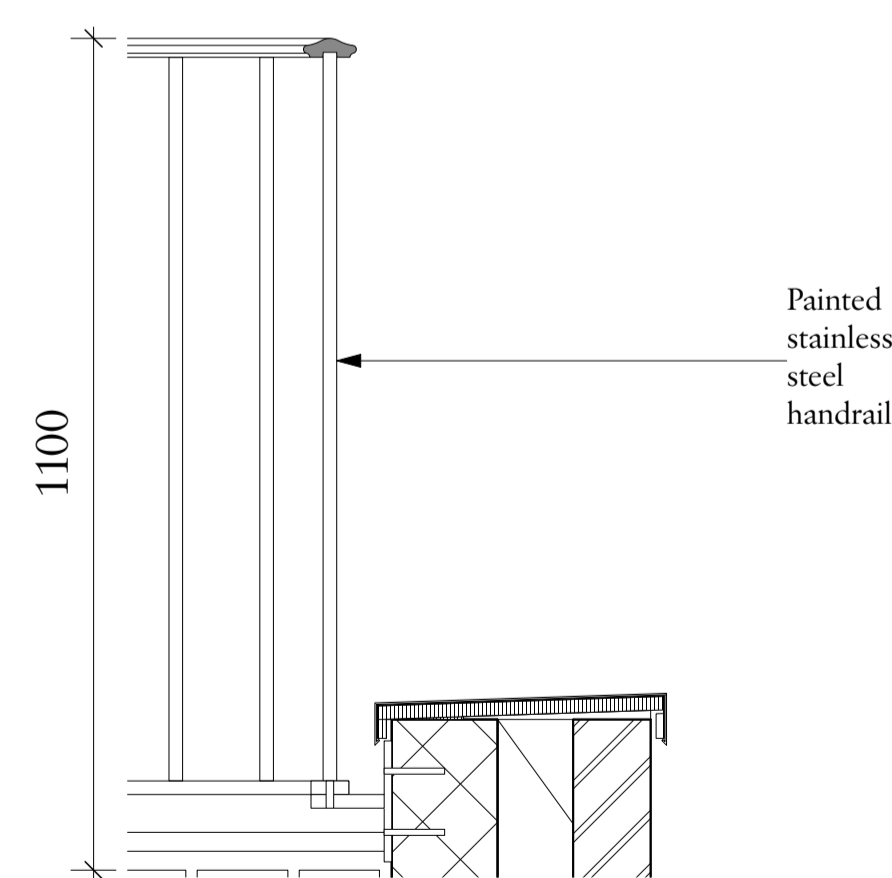

External Handrail
1-10 Scale

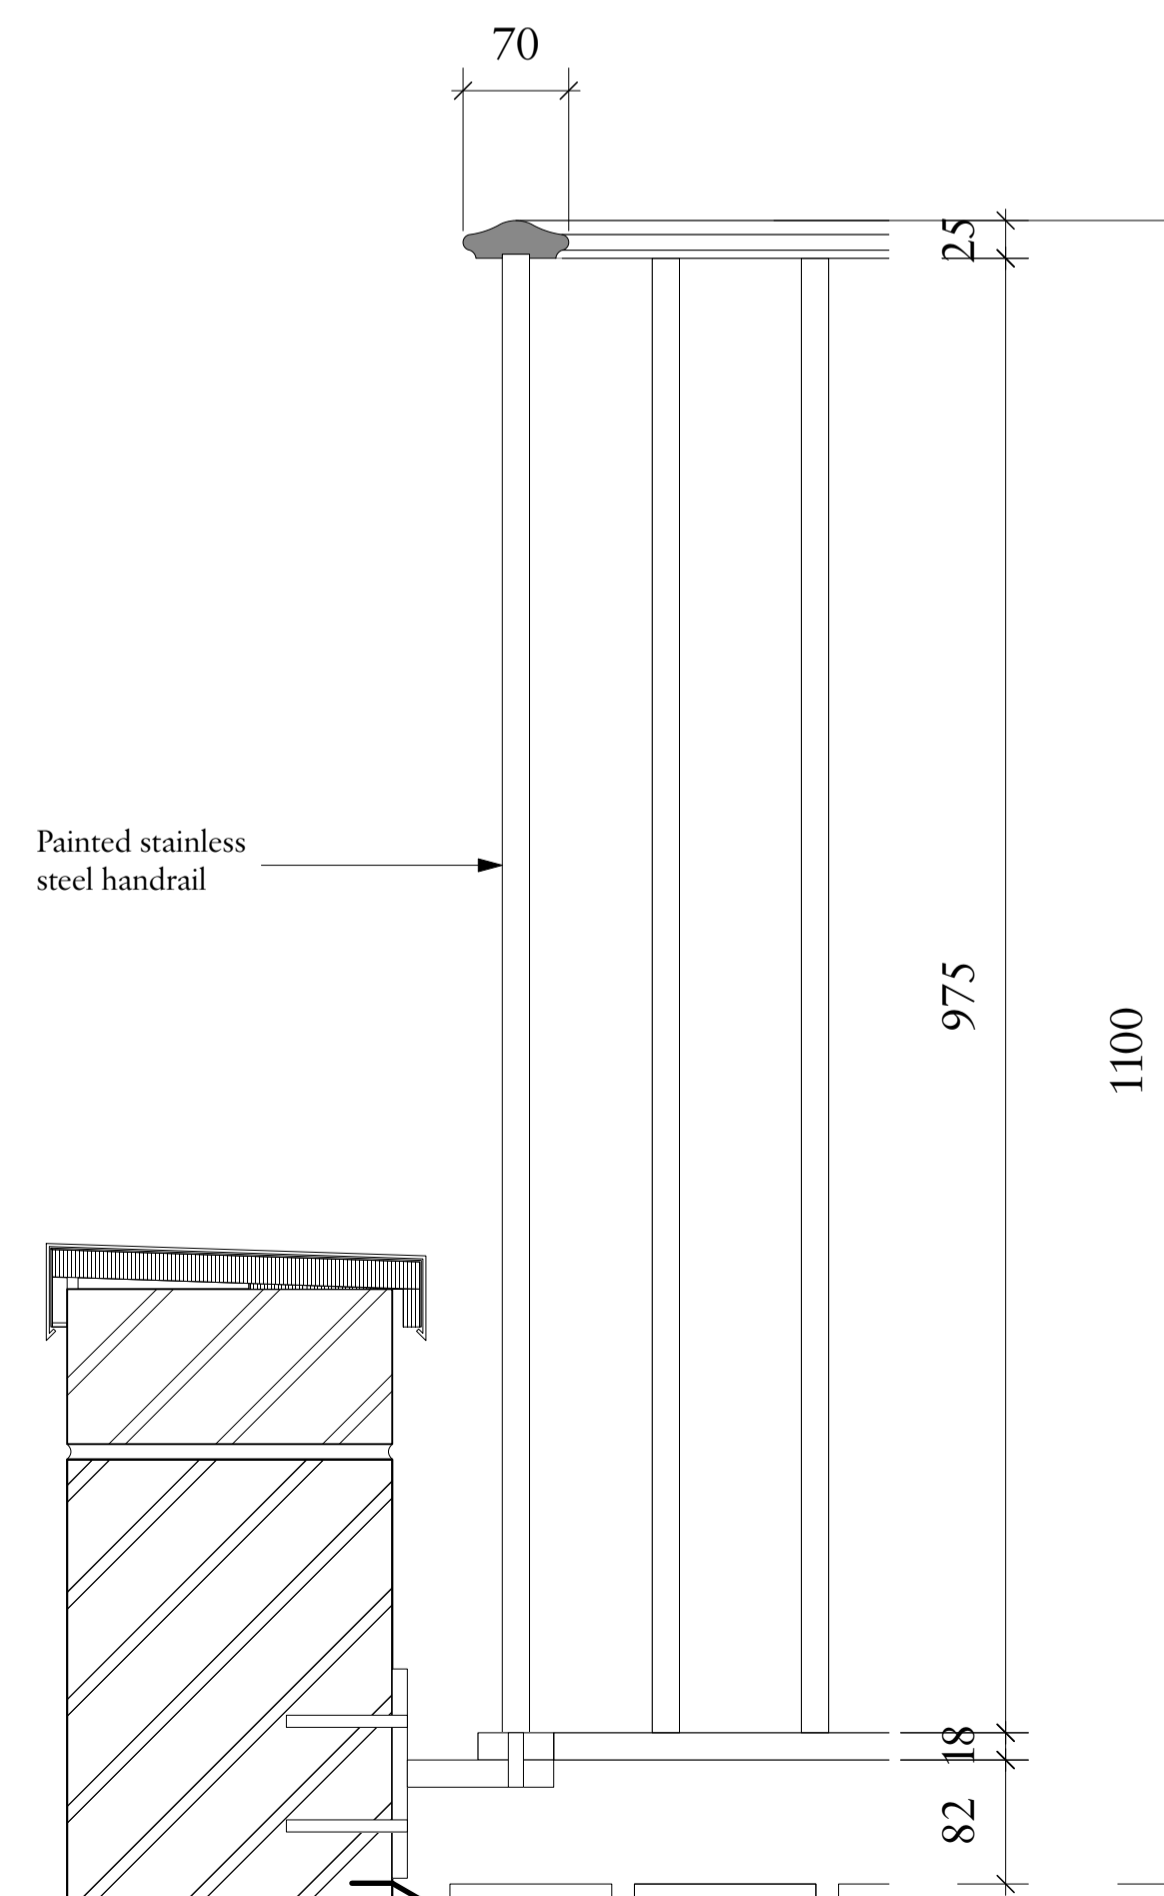

External Handrail
1-5 Scale

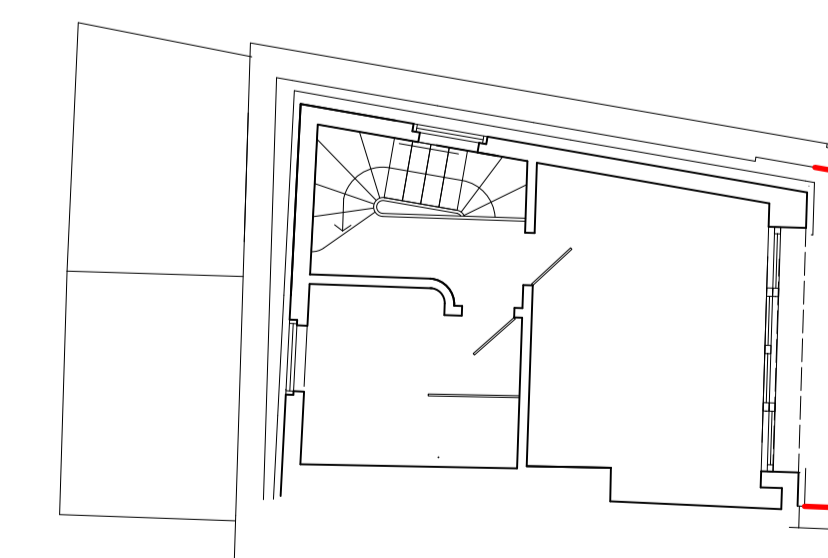

Third Floor external handrail
1-50 Scale

Rev	Date	Details	By
A	25/01/2023	Amended Railing detail	SJM

Charlton Brown Architecture & Interiors

The Belvedere, 2 Back Lane, Hampstead, London, NW3 1HL

Telephone +44(0)20 7794 1234

Email office@charltonbrown.com

Website www.charltonbrown.com

Client

Zina Drouche & Dylan McNeil

Project

49 Willow Road, NW3 1TS

Drawing Title

External Railing Detail

Date Drawn Checked

20/12/2022

Scale

1:5 1:10 @ A1

Issue Status

PLANNING

Project Number Drawing Number Revision

18 22 P5-PL-34-101 A