


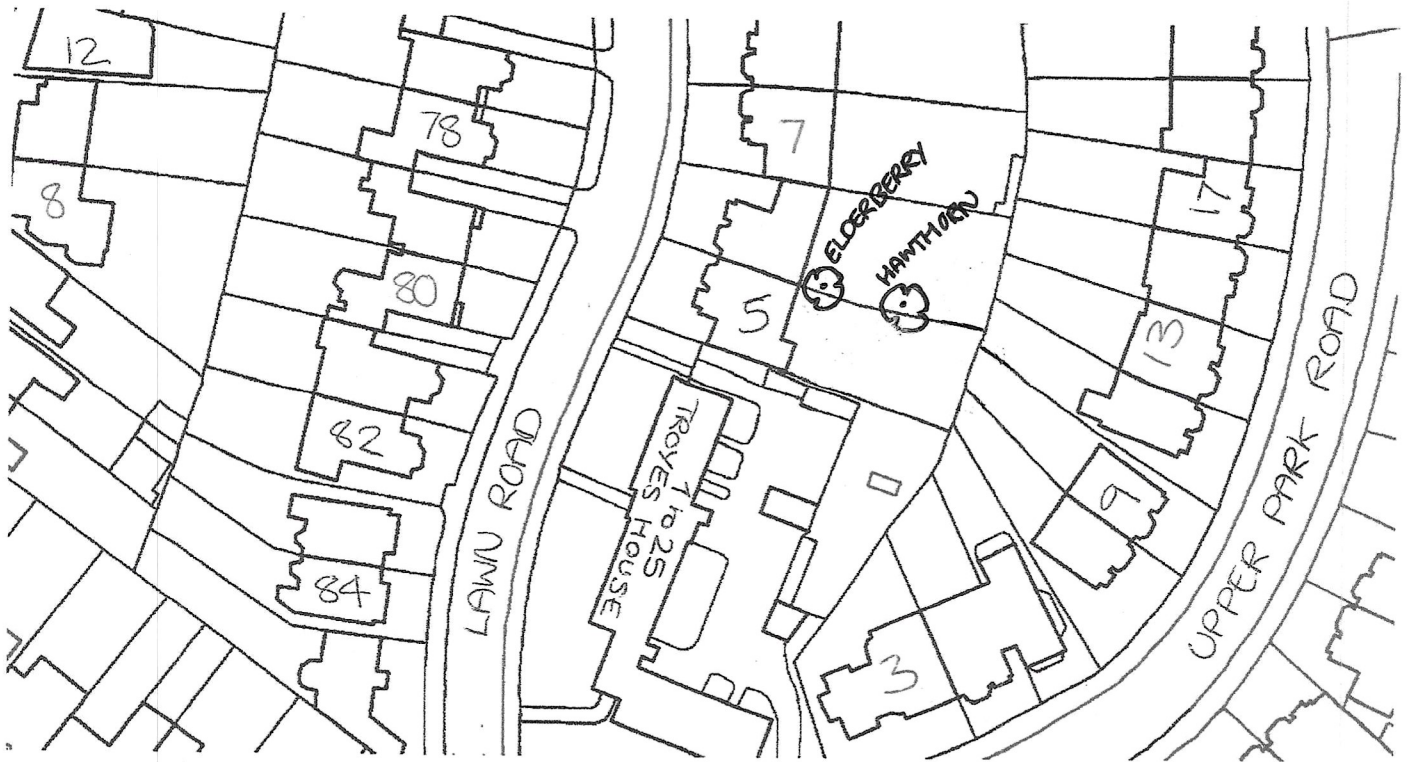

CLIENT

SANDRA LUEHRMANN
5, LAWN ROAD,
LONDON,
NW3 2XS

AGENT

CUSTOM CUTTERS TREE SPECIALISTS LTD
46, STANLEY ROAD,
LONDON,
N11 2LE