




Shropshire House 02-20, Capper Street, London, WC1E 6JA

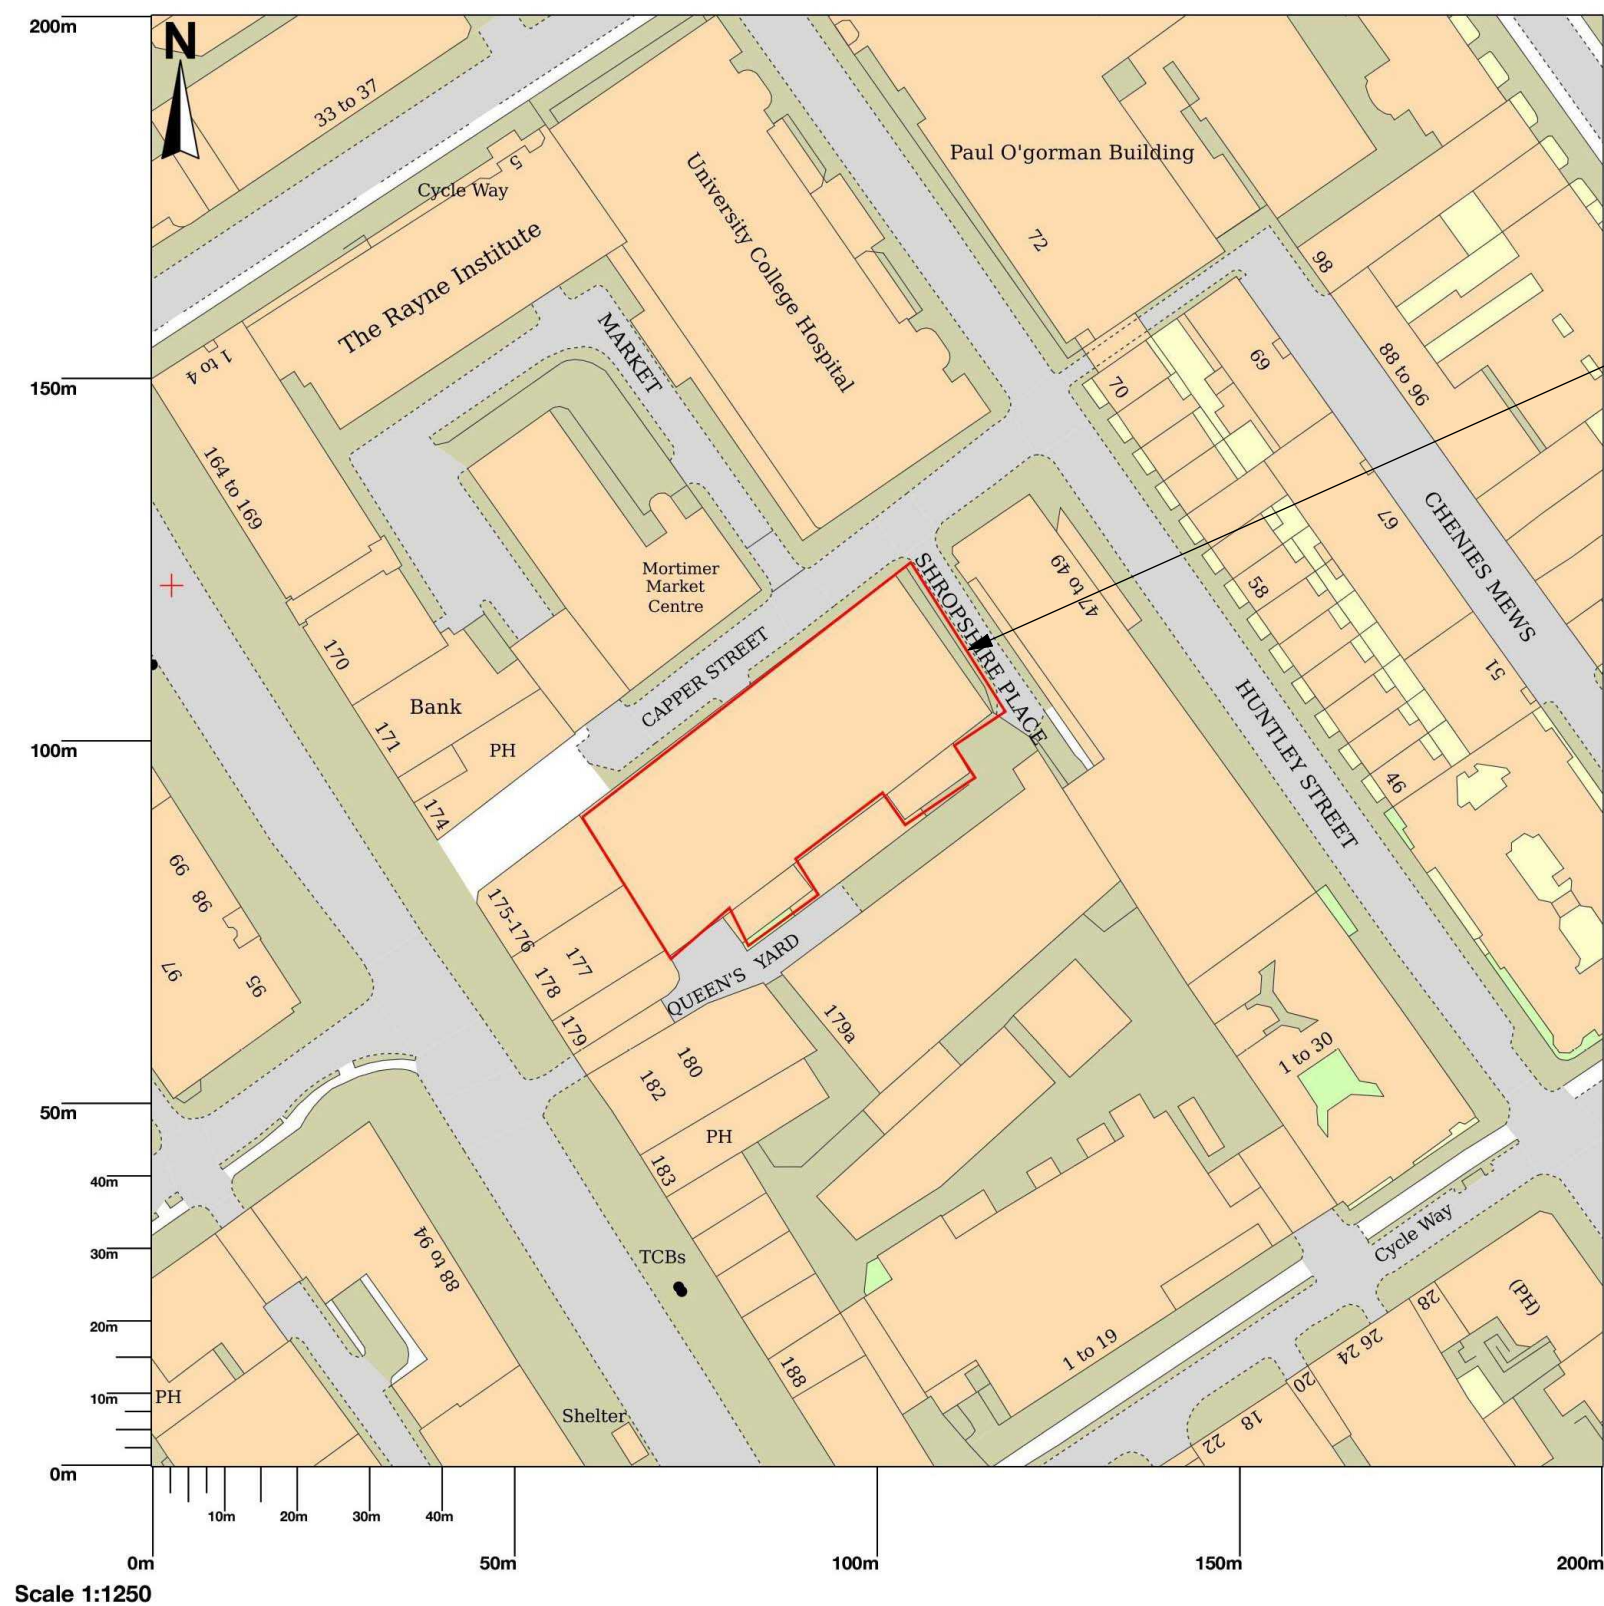

Elevation 10 (proposed location for new bike store)

OS Map - Shropshire House
Shropshire House Bike Store
1:1250 @ A3

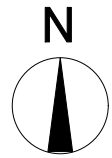

Site Measurements not to be taken from drawings. Contractor to confirm all dimensions. HHD not liable for seeking relevant planning authority permissions (including LBC) unless specifically directed by the client		
-	25/10/22	First Issue
AD		
No.	Date	Revisions / Submissions
Revised by		
 HamburyHirdDesign		
Design Firm		
HamburyHird Design Ltd. 50-52 Wellsway Bath BA2 4SA Telephone: 01225 336004		
Stage		
PLANNING		
Project Title		
Shropshire House Bike Store 11-20 Capper Street London.WC1E 6JA		
Drawing Title		
OS Map - Shropshire House		
Project Manager	XXX	Project ID
AD		FB256
Drawn By	RH	CAD File Name
October 2022		FB256 Shropshire House Bike Store.vwx
Date	October 2022	Drawing No.
Scale	1:1250 @ A3	FB256.000