



Close Up of Plan: Pavement Edge  
Scale 1:10

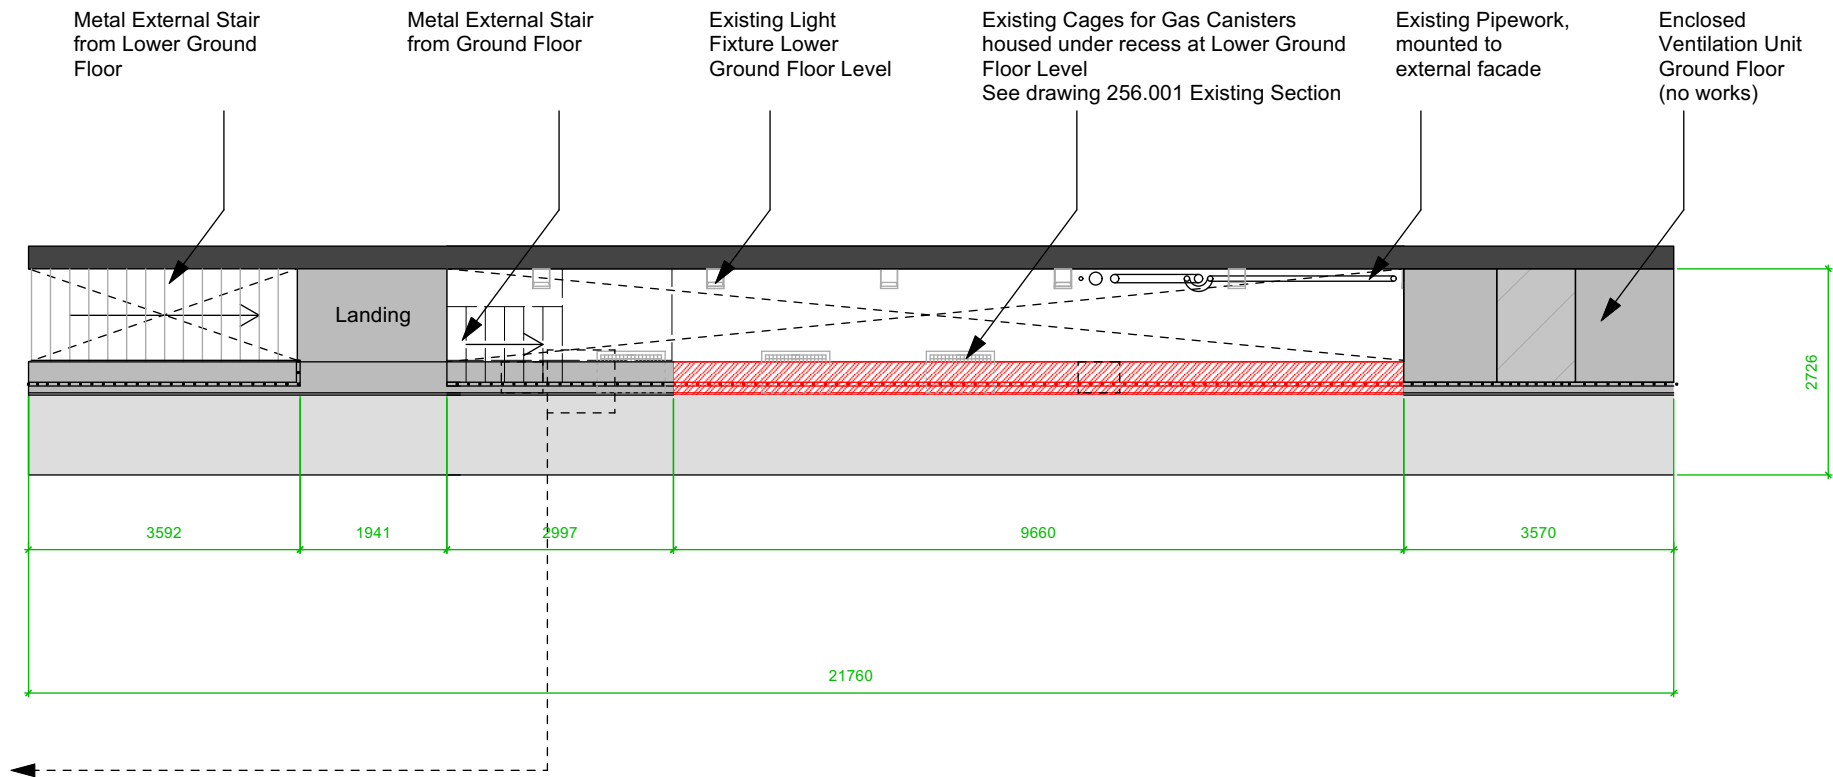

Existing Plan  
Scale 1:100

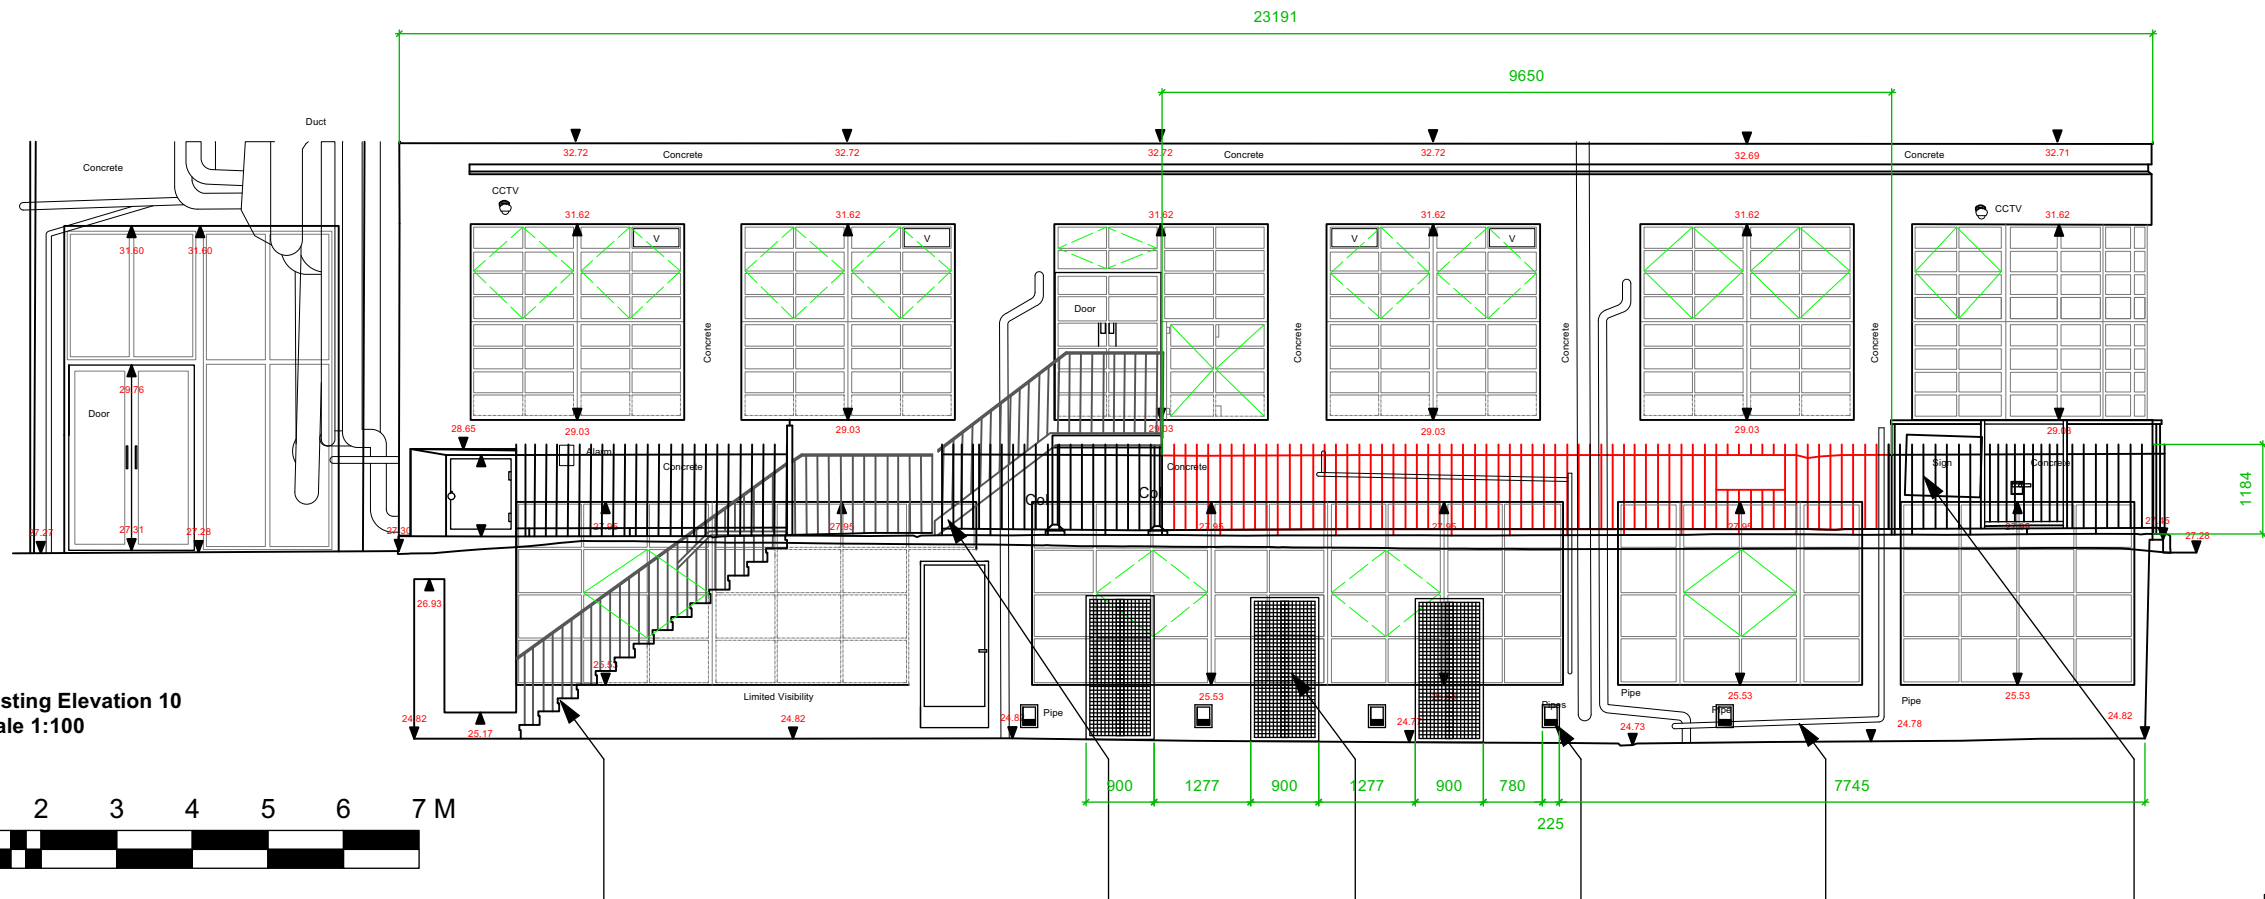

Existing Elevation 10  
Scale 1:100

Metal External Stair  
from Lower Ground  
Floor


Metal External Stair  
from Ground Floor

Existing Cages for Gas Canisters  
housed under recess at Lower Ground  
Floor Level  
See drawing 256.001 Existing Section

Existing Light  
Fixture Lower  
Ground Floor Level

Existing Pipework

Enclosed  
Ventilation Unit  
Ground Floor

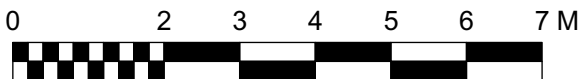

Red indicates removal

Existing Plan and Elevation 10  
Shropshire House Bike Store  
1:100 @ A3

Site Measurements not to be taken from drawings.  
Contractor to confirm all dimensions.  
HHD not liable for seeking relevant planning authority  
permissions (including LBC) unless specifically directed by  
the client

-	25/10/22	First Issue	AD
No.	Date	Revisions / Submissions	Revised by



Design Firm  
**HamburyHird Design Ltd.**  
50-52 Wellsway  
Bath  
BA2 4SA  
Telephone: 01225 336004

Stage  
**PLANNING**

Project Title  
**Shropshire House Bike Store**  
11-20 Capper Street  
London.WC1E 6JA

Drawing Title  
Existing Plan and Elevation 10

Project Manager XXX	Project ID FB256
Drawn By AD	CAD File Name FB256 Shropshire House Bike Store.vwx
Reviewed By RH	Drawing No. <b>FB256.001</b>
Date October 2022	
Scale 1:100 @ A3	