



Site Measurements not to be taken from drawings.
Contractor to confirm all dimensions.
HHD not liable for seeking relevant planning authority permissions (including LBC) unless specifically directed by the client

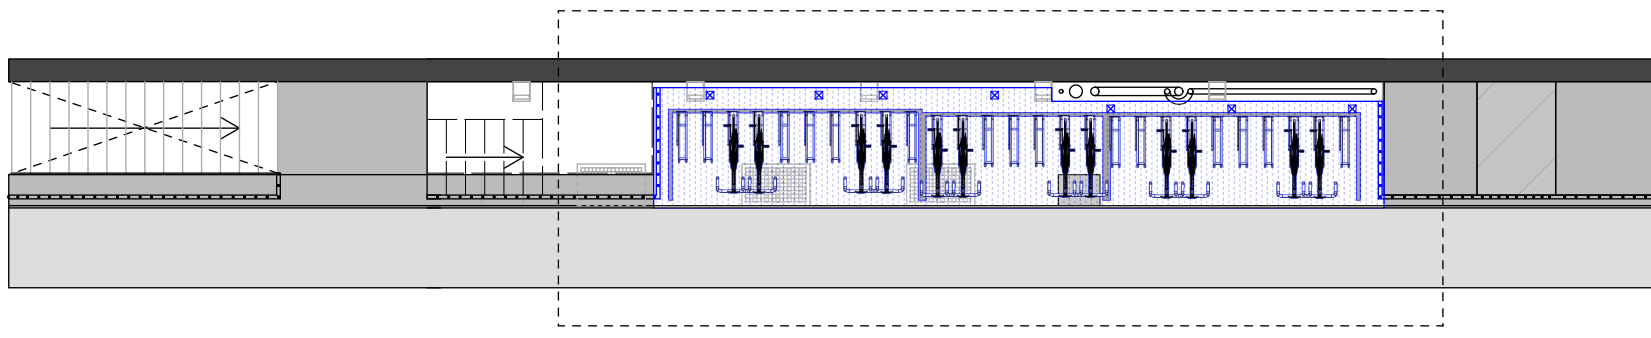

Proposed Plan
Scale 1:100

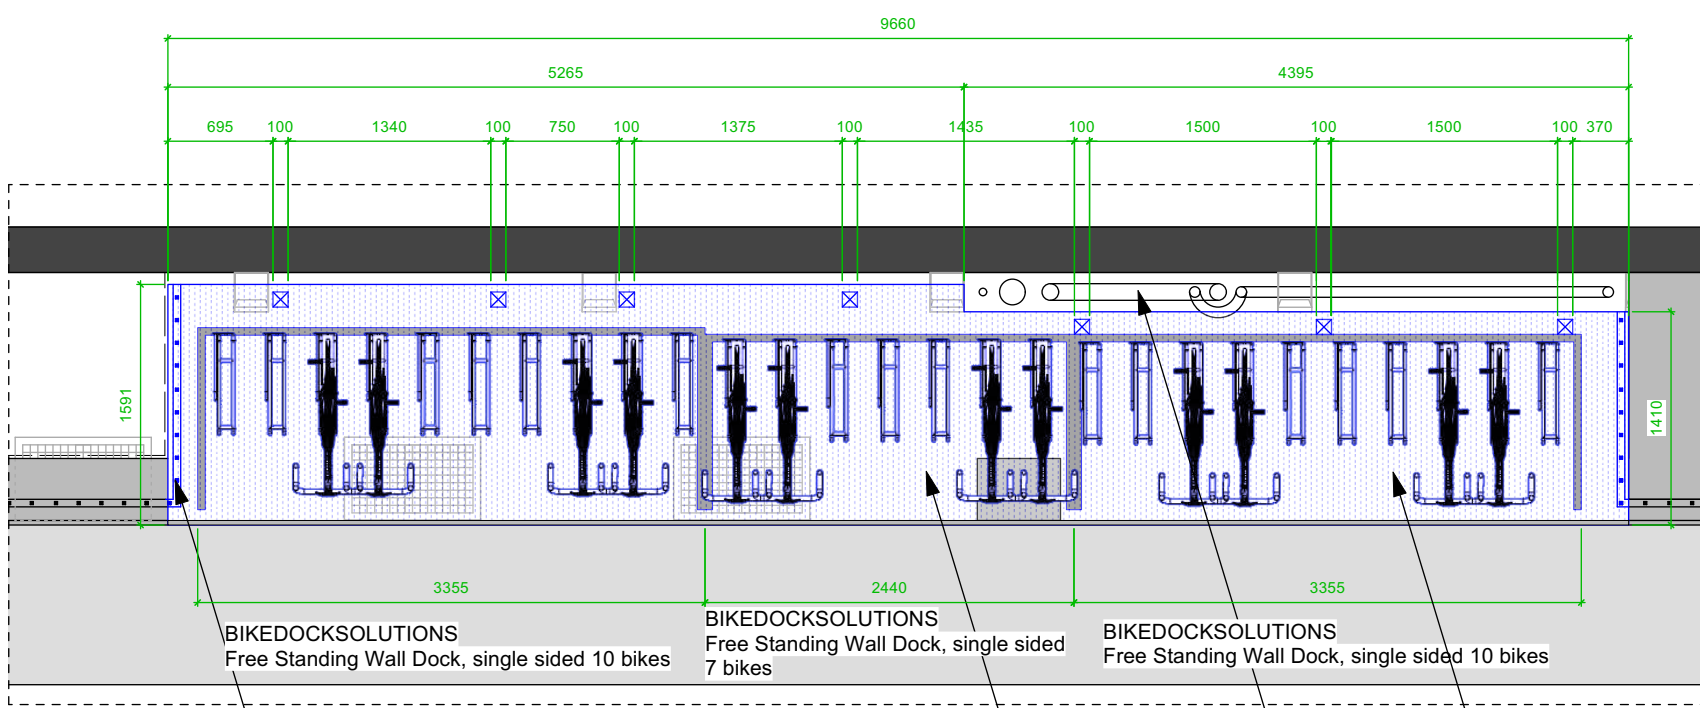


Proposed Plan
Scale 1:50

Railing continued to meet Ground Floor stair structure

New perforated metal platform to infill void at ground floor level. Free standing structure to rear (ie not fixed to existing facade of building). Mechanical fixings to rear edge of exposed pavement void. Please refer to HHD Dwg no. FB256.012.


Existing Pipework

New metal platform design intent only - final design and details to be confirmed by manufacturer

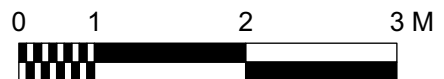

Blue line indicates new construction/items

Proposed Bike Store Plan
Shropshire House Bike Store
1.50 @ A3

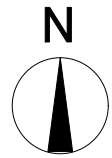

Bike Store

BIKEDOCKSOLUTIONS
Free Standing Wall Dock, single and double sided -
Price per bike
https://www.bikedocksolutions.com/free-standing-wall-dock-single-and-double-sided?gclid=EAlaIqobChMlTK7Y8Jfq-gIVGOvtCh1KggXDEAQYCSABEglp-vD_BwE
10- Bikes - 3355mm

BIKEDOCKSOLUTIONS
Free Standing Wall Dock, single and double sided -
Price per bike
https://www.bikedocksolutions.com/free-standing-wall-dock-single-and-double-sided?gclid=EAlaIqobChMlTK7Y8Jfq-gIVGOvtCh1KggXDEAQYCSABEglp-vD_BwE
7- Bikes - 2440mm

x2 10 Bikes
x1 7 Bikes
Total Bikes - 27

- 25/10/22 First Issue AD

No.	Date	Revisions / Submissions	Revised by
-----	------	-------------------------	------------



Design Firm
HamburyHird Design Ltd.
50-52 Wellsway
Bath
BA2 4SA
Telephone: 01225 336004

Stage
PLANNING

Project Title
Shropshire House Bike Store
11-20 Capper Street
London.WC1E 6JA

Drawing Title
Proposed Bike Store Plan

Project Manager XXX	Project ID FB256
Drawn By AD	CAD File Name FB256 Shropshire House Bike Store.vwx
Reviewed By RH	Drawing No. FB256.010
Date October 2022	
Scale 1.50 @ A3	