

Site Measurements not to be taken from drawings.
Contractor to confirm all dimensions.
HHD not liable for seeking relevant planning authority
permissions (including LBC) unless specifically directed by
the client

Bike Store

BIKEDOCKSOLUTIONS
Free Standing Wall Dock, single and double sided -
Price per bike
https://www.bikedocksolutions.com/free-standing-wall-dock-single-and-double-sided?gclid=EALaIQobChMltK7Y8Jfq-gIVGOvtCh1KggXDEAQYCSABEgIp-vD_BwE
10- Bikes - 3355mm

BIKEDOCKSOLUTIONS
Free Standing Wall Dock, single and double sided -
Price per bike
https://www.bikedocksolutions.com/free-standing-wall-dock-single-and-double-sided?gclid=EALaIQobChMltK7Y8Jfq-gIVGOvtCh1KggXDEAQYCSABEgIp-vD_BwE
7- Bikes - 2440mm

x2 10 Bikes
x1 7 Bikes
Total Bikes - 27

- 25/10/22 First Issue AD

No.	Date	Revisions / Submissions	Revised by
-----	------	-------------------------	------------



HamburyHirdDesign


Design Firm
HamburyHird Design Ltd.
50-52 Wellsway
Bath
BA2 4SA
Telephone: 01225 336004

Stage
PLANNING

Project Title
Shropshire House Bike Store
11-20 Capper Street
London.WC1E 6JA

Drawing Title
Proposed Bike Store Elevation 10

Project Manager XXX	Project ID FB256
Drawn By AD	CAD File Name FB256 Shropshire House Bike Store.vwx
Reviewed By RH	Drawing No. FB256.011
Date October 2022	
Scale 1.100 @ A3	

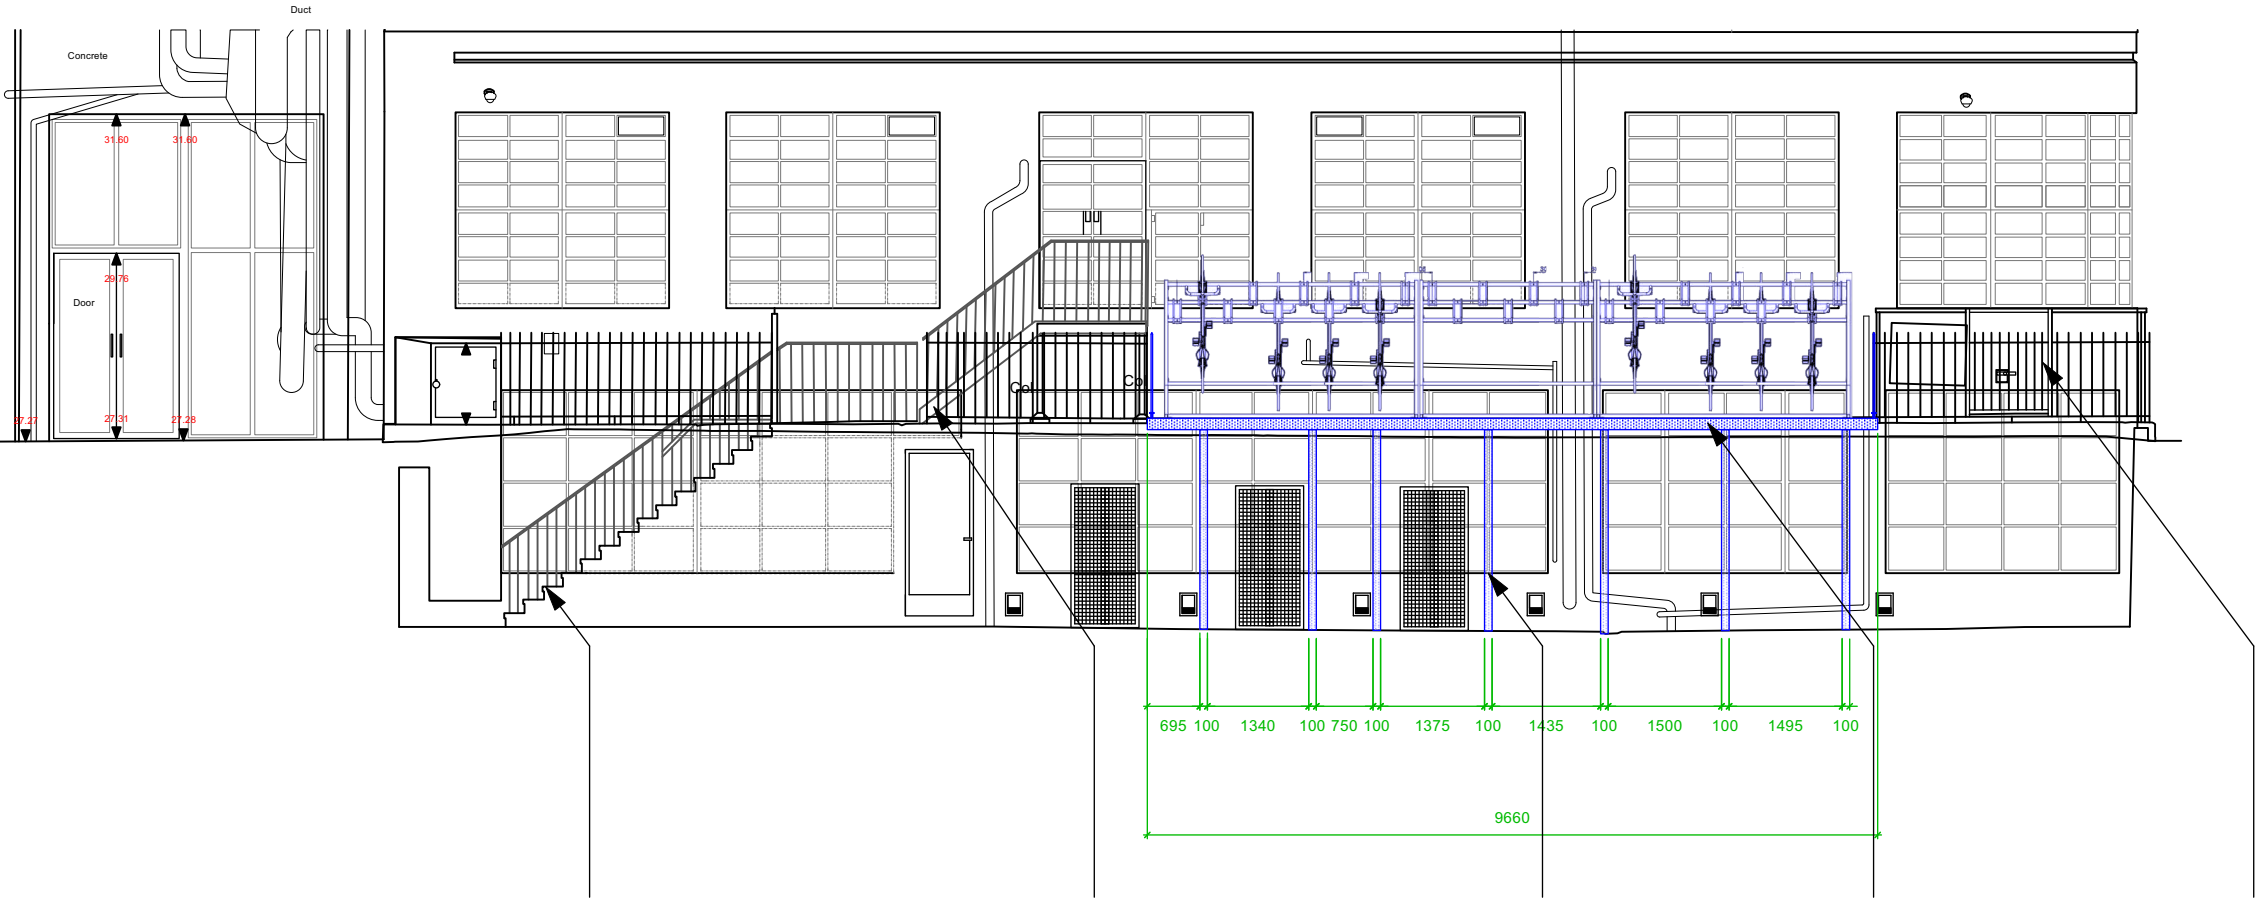

Metal External Stair
from Lower Ground
Floor

Metal External Stair
from Ground Floor

New metal
platform design
intent only. Final
design and
deatils to be
confirmed by
mmanufacturer

New perforated
metal platform for
free standing bike
racks. Free
standing posts to
rear of platform.
Black finish.

Enclosed
Ventilation Unit
Ground Floor

Proposed Elevation 10
Scale 1:100



Blue indicates new construction/items

Proposed Bike Store Elevation 10
Shropshire House Bike Store
1.100 @ A3

