

Site Measurements not to be taken from drawings.  
Contractor to confirm all dimensions.  
HHD not liable for seeking relevant planning authority  
permissions (including LBC) unless specifically directed by  
the client

### Bike Store

BIKEDOCKSOLUTIONS  
Free Standing Wall Dock, single and double sided -  
Price per bike  
[https://www.bikedocksolutions.com/free-standing-wall-dock-single-and-double-sided?gclid=EAlaIqobChMItK7Y8Jfq-gIVGOvtCh1KggXDEAQYCSABEglp-vD\\_BwE](https://www.bikedocksolutions.com/free-standing-wall-dock-single-and-double-sided?gclid=EAlaIqobChMItK7Y8Jfq-gIVGOvtCh1KggXDEAQYCSABEglp-vD_BwE)  
10- Bikes - 3355mm

BIKEDOCKSOLUTIONS  
Free Standing Wall Dock, single and double sided -  
Price per bike  
[https://www.bikedocksolutions.com/free-standing-wall-dock-single-and-double-sided?gclid=EAlaIqobChMItK7Y8Jfq-gIVGOvtCh1KggXDEAQYCSABEglp-vD\\_BwE](https://www.bikedocksolutions.com/free-standing-wall-dock-single-and-double-sided?gclid=EAlaIqobChMItK7Y8Jfq-gIVGOvtCh1KggXDEAQYCSABEglp-vD_BwE)  
7- Bikes - 2440mm

x2 10 Bikes  
x1 7 Bikes  
Total Bikes - 27

- 25/10/2022 First Issue AD

No.	Date	Revisions / Submissions	Revised by
-----	------	-------------------------	------------





Design Firm  
**HamburyHird Design Ltd.**  
50-52 Wellsway  
Bath  
BA2 4SA  
Telephone: 01225 336004

Stage  
**PLANNING**

Project Title  
**Shropshire House Bike Store**  
11-20 Capper Street  
London.WC1E 6JA

Drawing Title  
**Proposed Bike Store Section**

Project Manager XXX	Project ID FB256
Drawn By AD	CAD File Name FB256 Shropshire House Bike Store.vwx
Reviewed By RH	Drawing No. <b>FB256.012</b>
Date October 2022	
Scale 1:25 @ A3	

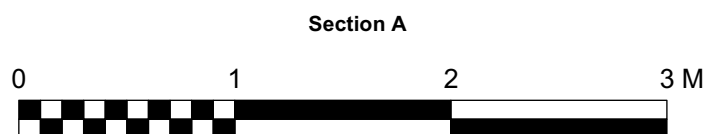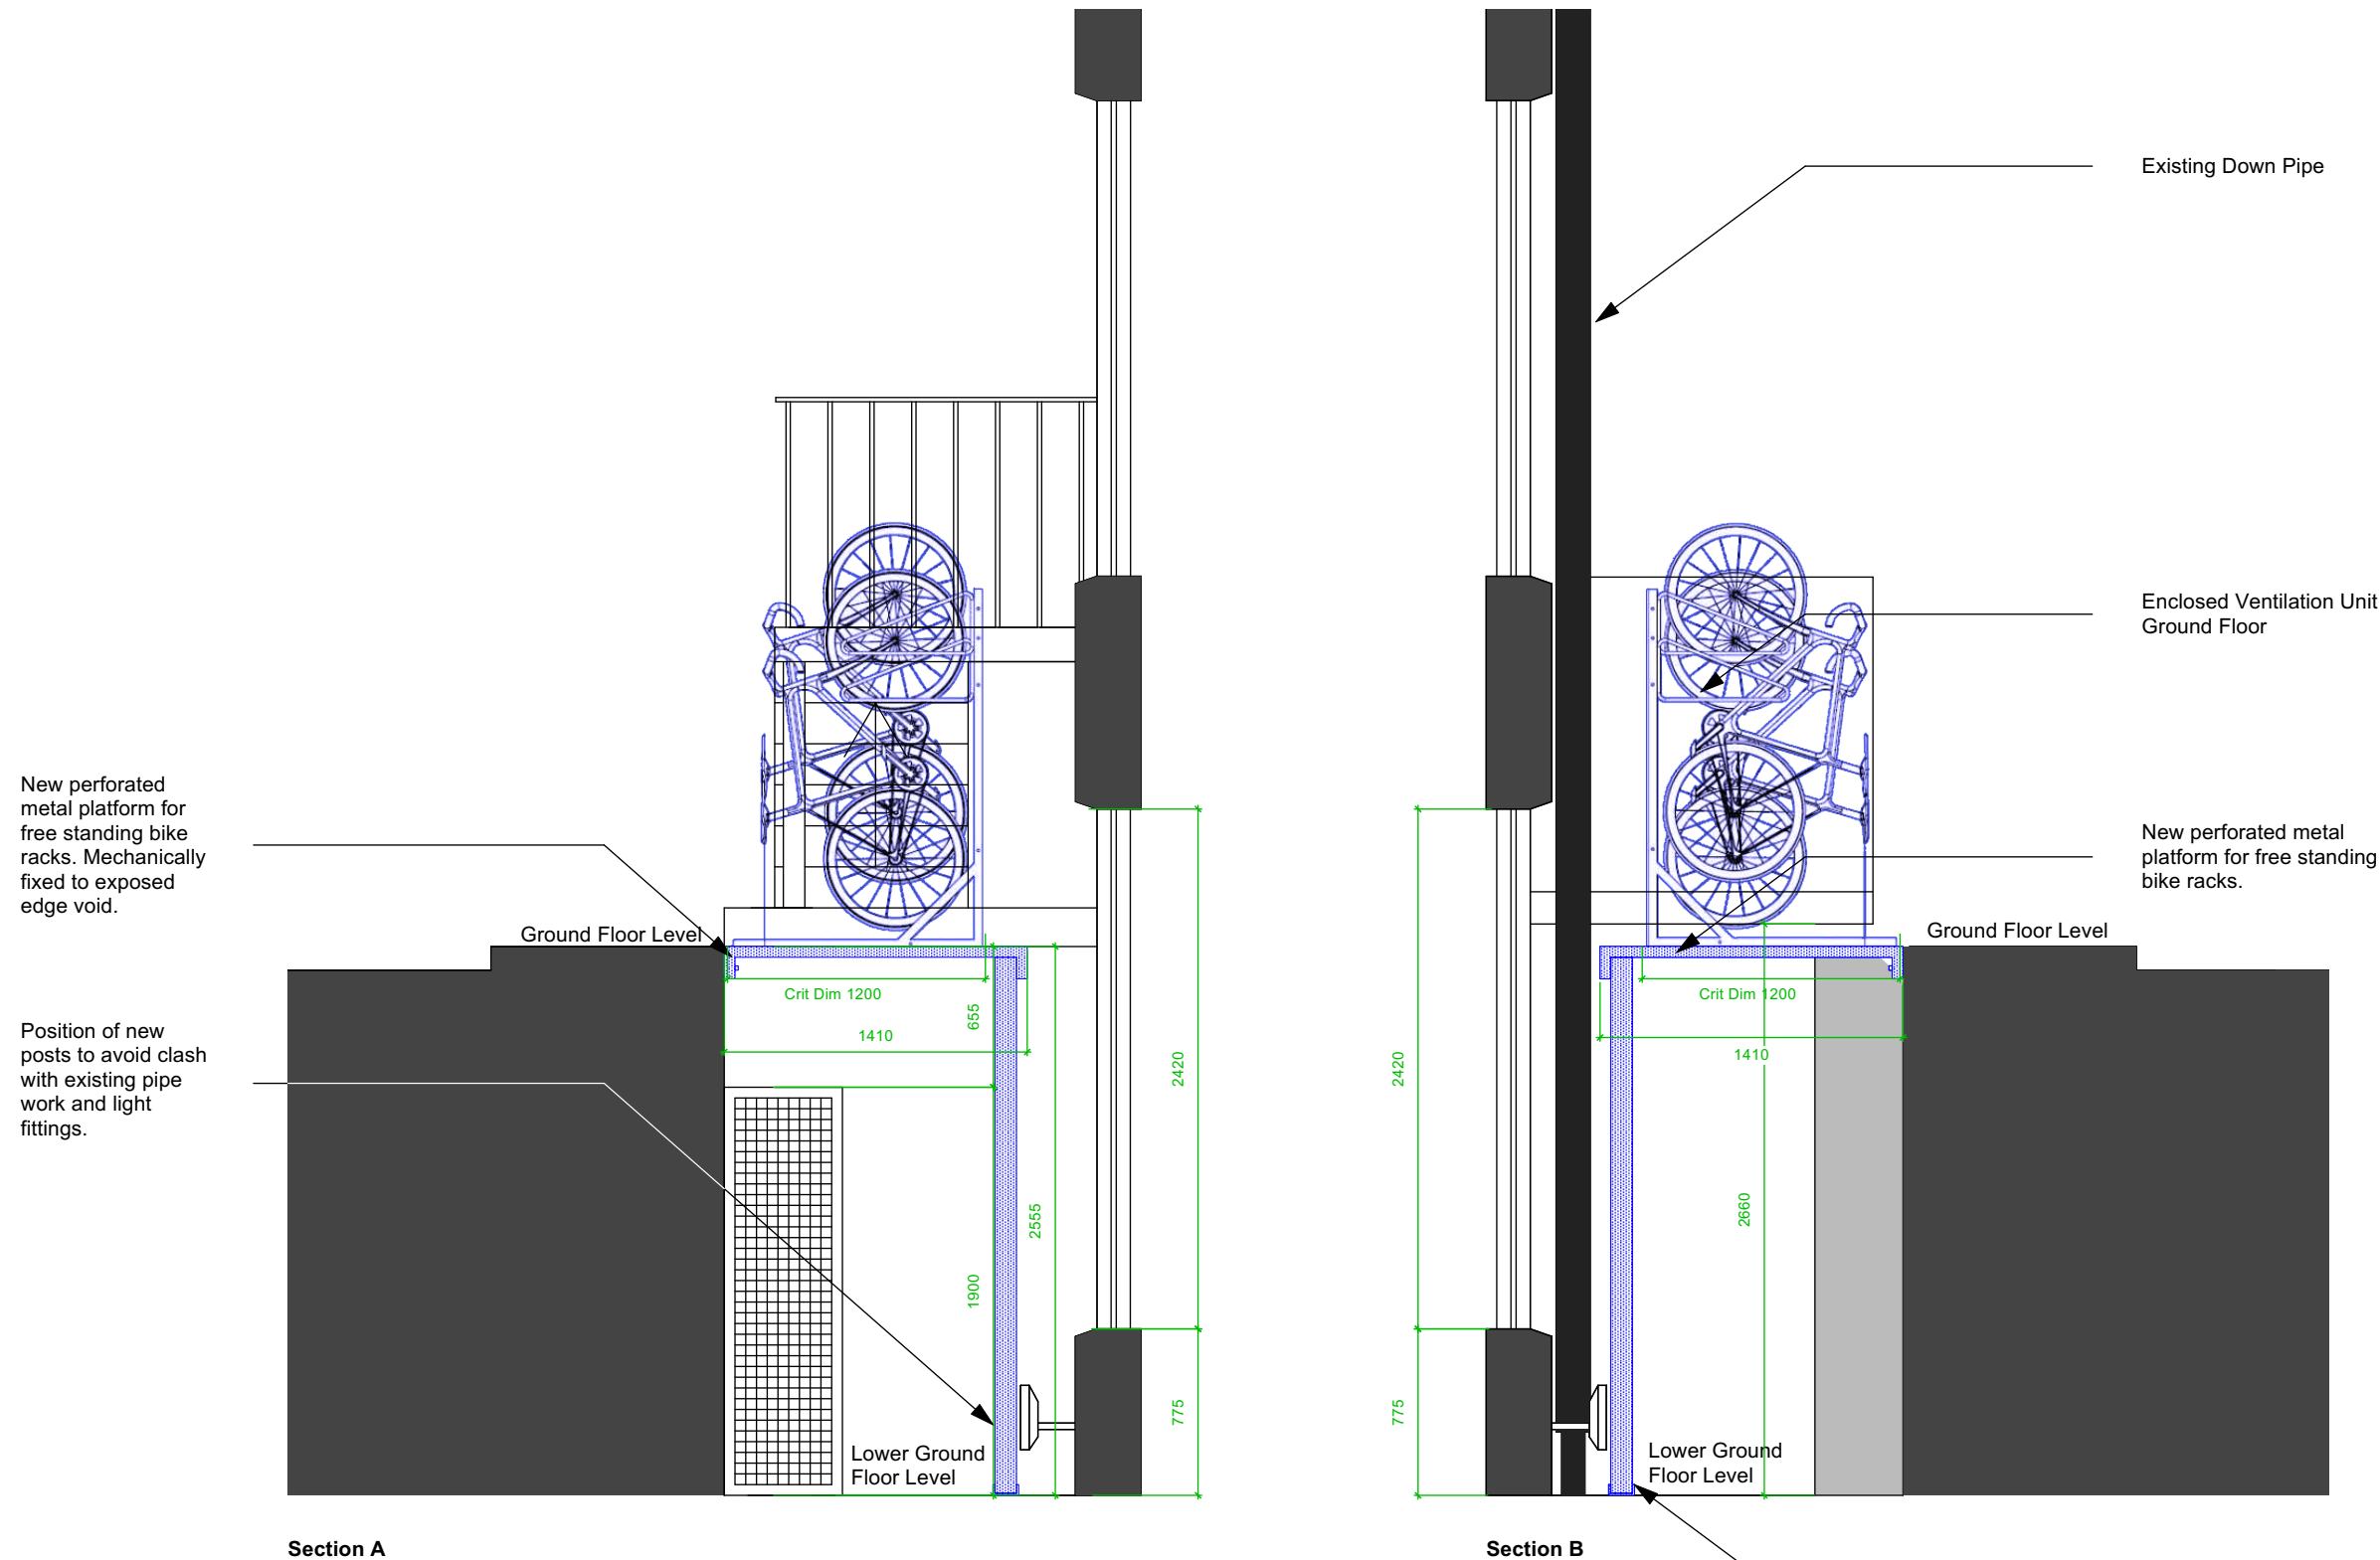

Blue indicates new construction/items

**Proposed Bike Store Section**  
Shropshire House Bike Store  
1:25 @ A3

