



Existing Elevation 10 (Shropshire Place)

Portion of Railing to be removed to facilitate new bike store

Concrete Upstand to rear of pavement to be removed to create flush bike platform



Existing Railings at Pavement Level




Existing Lower GF Light Well

Metal Escape Stairs

Existing Light Fittings

Existing external Pipework

Gas Cannister Cages

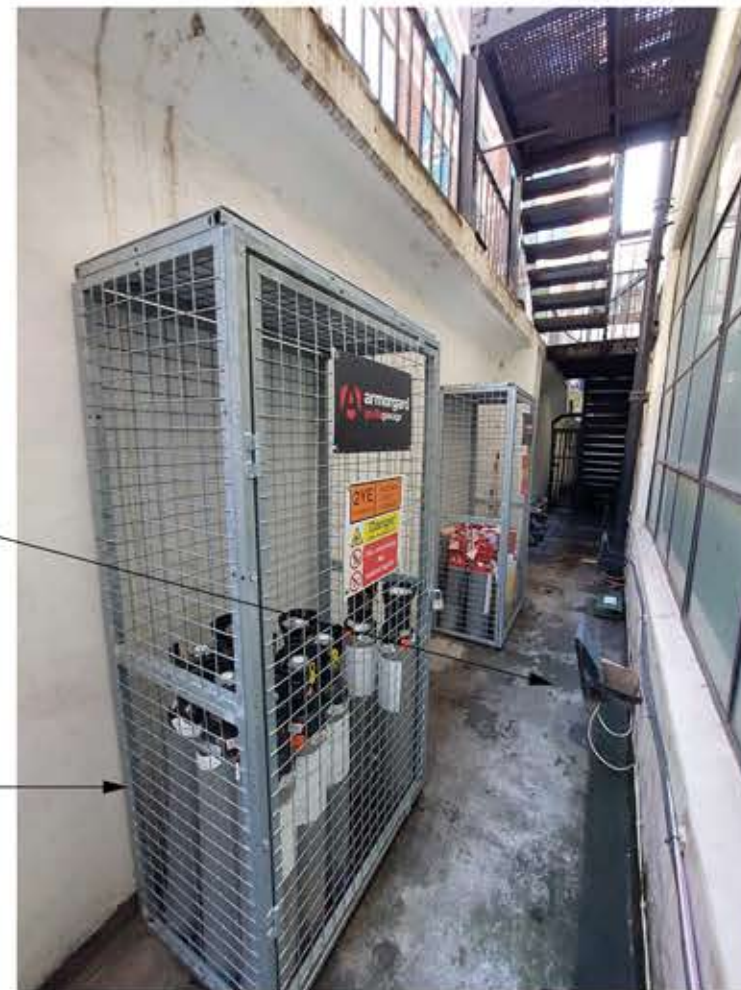

Existing Lower GF Light Well

Site Measurements not to be taken from drawings.
Contractor to confirm all dimensions.
HHD not liable for seeking relevant planning authority permissions (including LBC) unless specifically directed by the client

- 25/10/2022 First Issue AD

No.	Date	Revisions / Submissions	Revised by



HamburyHirdDesign

Design Firm
HamburyHird Design Ltd.
50-52 Wellsway
Bath
BA2 4SA
Telephone: 01225 336004

Stage
PLANNING

Project Title
Shropshire House Bike Store
11-20 Capper Street
London.WC1E 6JA

Drawing Title
Existing Photos

Project Manager XXX	Project ID FB256
------------------------	---------------------

Drawn By AD	CAD File Name FB256 Shropshire House Bike Store.vrx
----------------	--

Reviewed By RH	Drawing No.
-------------------	-------------

Date October 2022	FB256.013
Scale NTS @ A3	

Existing Photos
Shropshire House Bike Store
NTS @ A3