

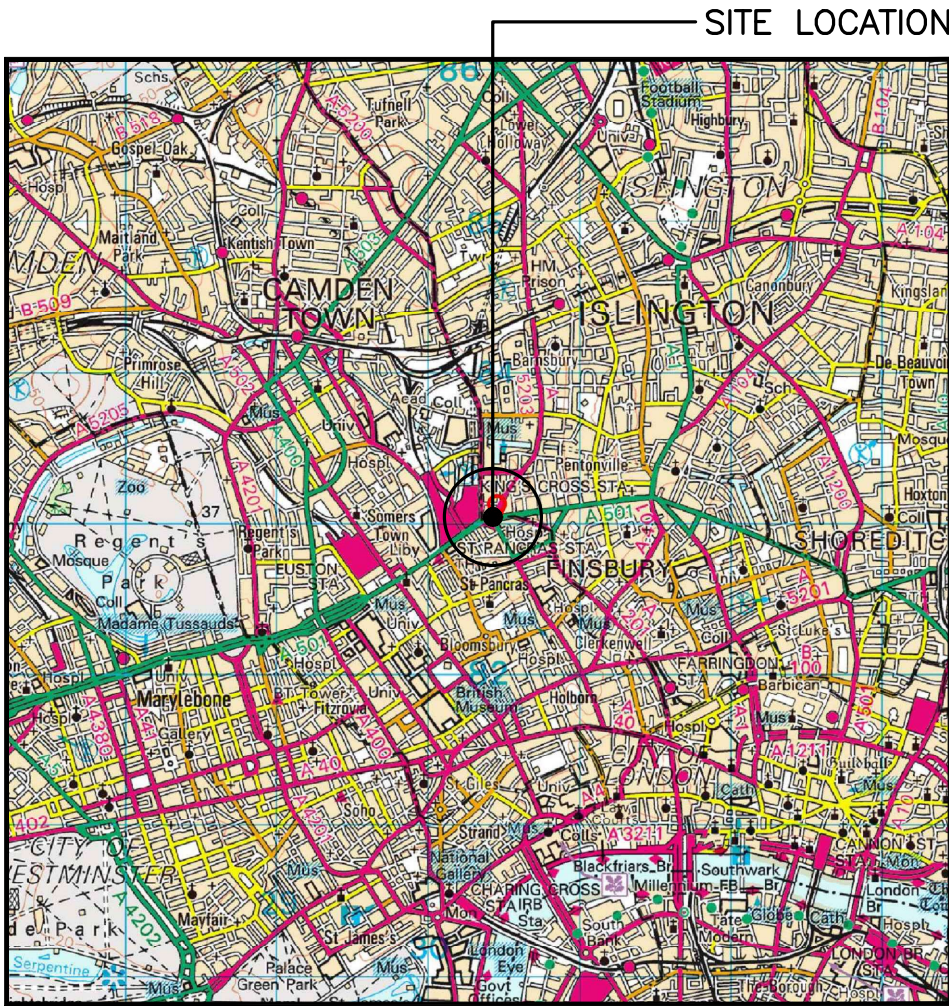
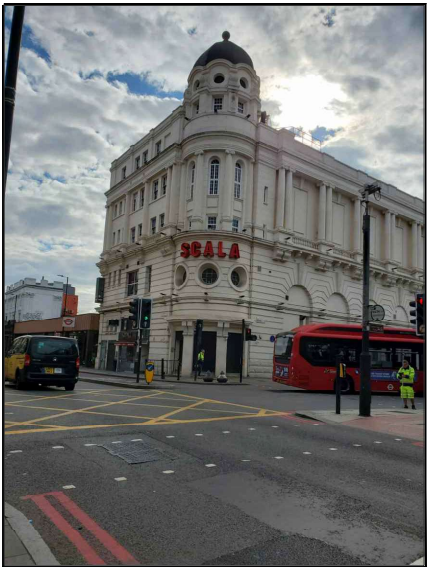


SITE LOCATION
(Scale 1:50000)

Reproduced by permission of Ordnance
Survey on behalf of the Controller of His
Majesty's Stationery Office
All rights reserved. © Crown Copyright
licence no. 100047947

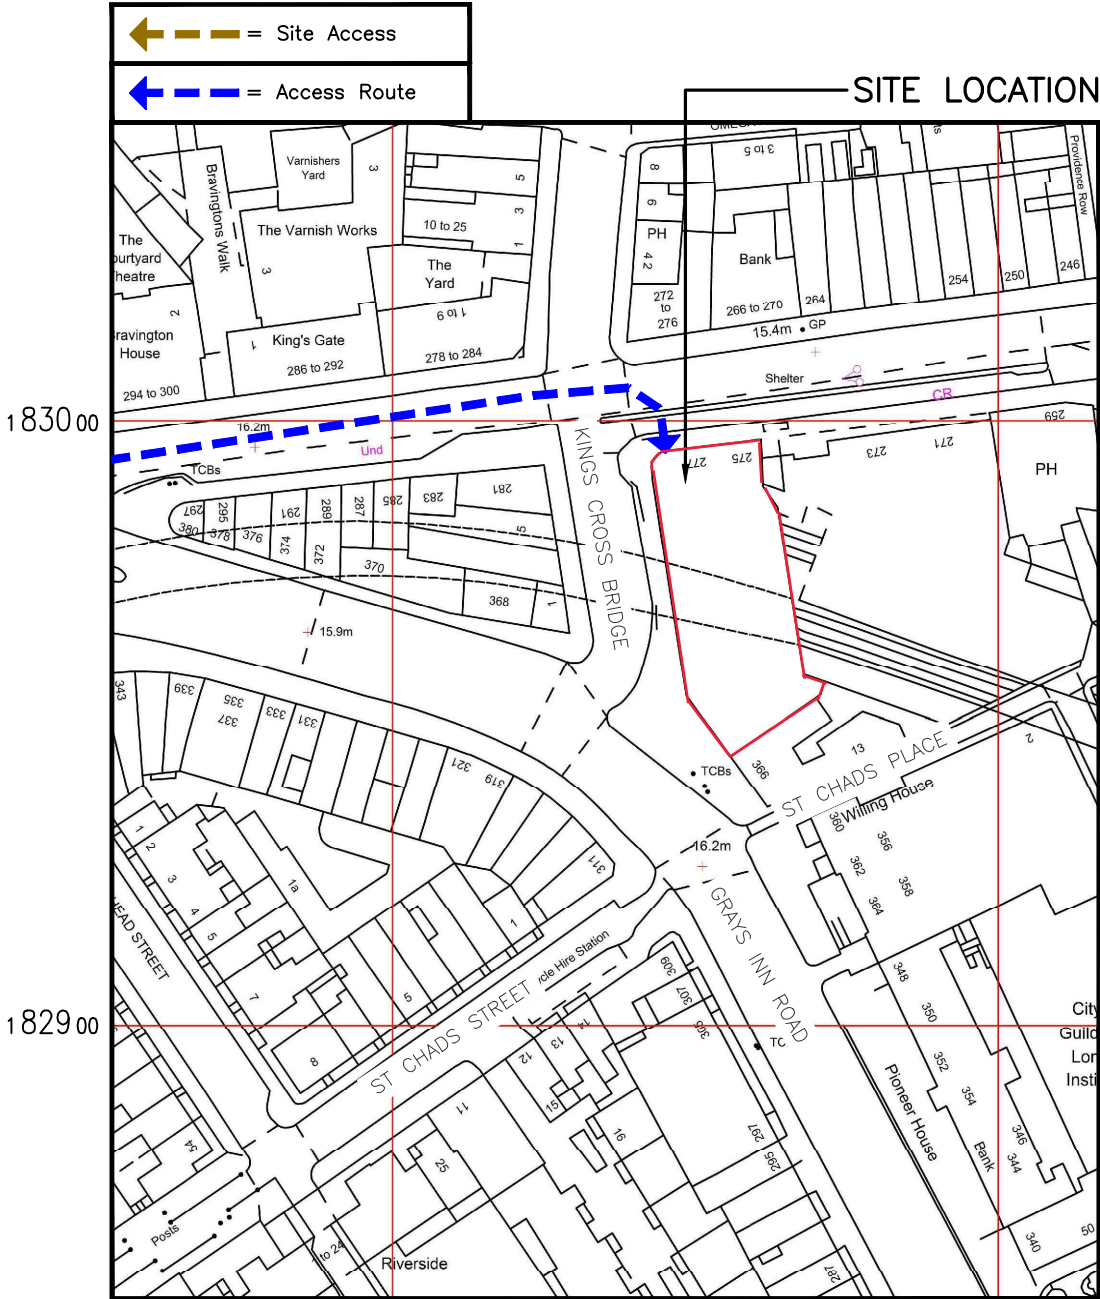


SITE PHOTOGRAPH

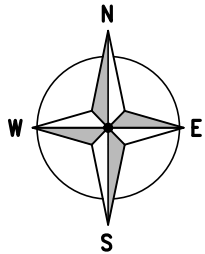

DETAILED SITE LOCATION
(Scale 1:1250)

Reproduced by permission of Ordnance
Survey on behalf of the Controller of His
Majesty's Stationery Office
All rights reserved. © Crown Copyright
licence no. 100047947

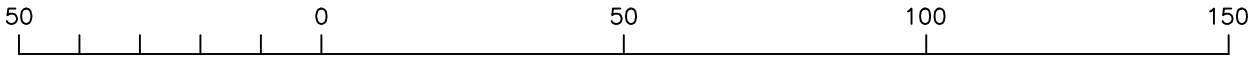

ORIGINAL SCALE AT A3 – 1:1250

ALL DIMENSIONS IN METRES

ALL DIMENSIONS ARE IN mm UNLESS NOTED OTHERWISE


N.G.R | E: 530452 N: 182975

DIRECTIONS TO SITE:

HEAD SOUTH ON M1, KEEP LEFT, USE THE
RIGHT LANE TO MERGE WITH N CIRCULAR
RD/A406, USE THE 2ND FROM THE LEFT
LANE TO TAKE THE RAMP TO
KILBURN/CRICKLEWOOD, TAKE THE 3RD EXIT,
TAKE THE RAMP ONTO BRENT CROSS
FLYOVER/A4, TURN LEFT ONTO ADELAIDE
RD/B509, TURN RIGHT ONTO HAVERSTOCK
HILL/A502, TURN LEFT ONTO CASTLEHAVEN
RD/A502, CONTINUE ONTO CAMDEN ST/A400,
TURN LEFT ONTO CROWNDALE RD/B512,
CONTINUE ONTO PANCRAS RD/A5202,
CONTINUE STRAIGHT ONTO MIDLAND RD,
SLIGHT LEFT TO STAY ON MIDLAND RD, TURN
LEFT ONTO EUSTON RD/A501, CONTINUE
STRAIGHT TO STAY ON EUSTON RD/A501,
SITE WILL BE ON THE RIGHT.

NOTES:

A	Issued for Approval	ICS	ICS	28.11.22
REV	MODIFICATION	BY	CH	DATE

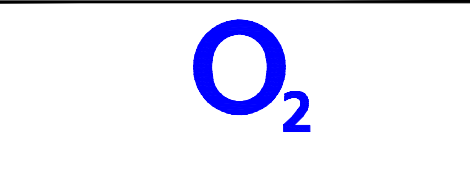

Cell Name	Opt.
SCALA BUILDING	A

Cell ID No

CORNERSTONE	VMO2	VF
15076522 E331114	073403	N/A

Site Address / Contact Details

SCALA BUILDING
275 PENTONVILLE ROAD
LONDON
N1 9NL

Drawing Title: SITE LOCATION MAPS

Purpose of issue: PLANNING

Drawing Number: 100

Surveyed By: ICS

Original Sheet Size: A3

Pack Issue:

Drawn: ICS Date: 28.11.22 Checked: ICS Date: 28.11.22 B