



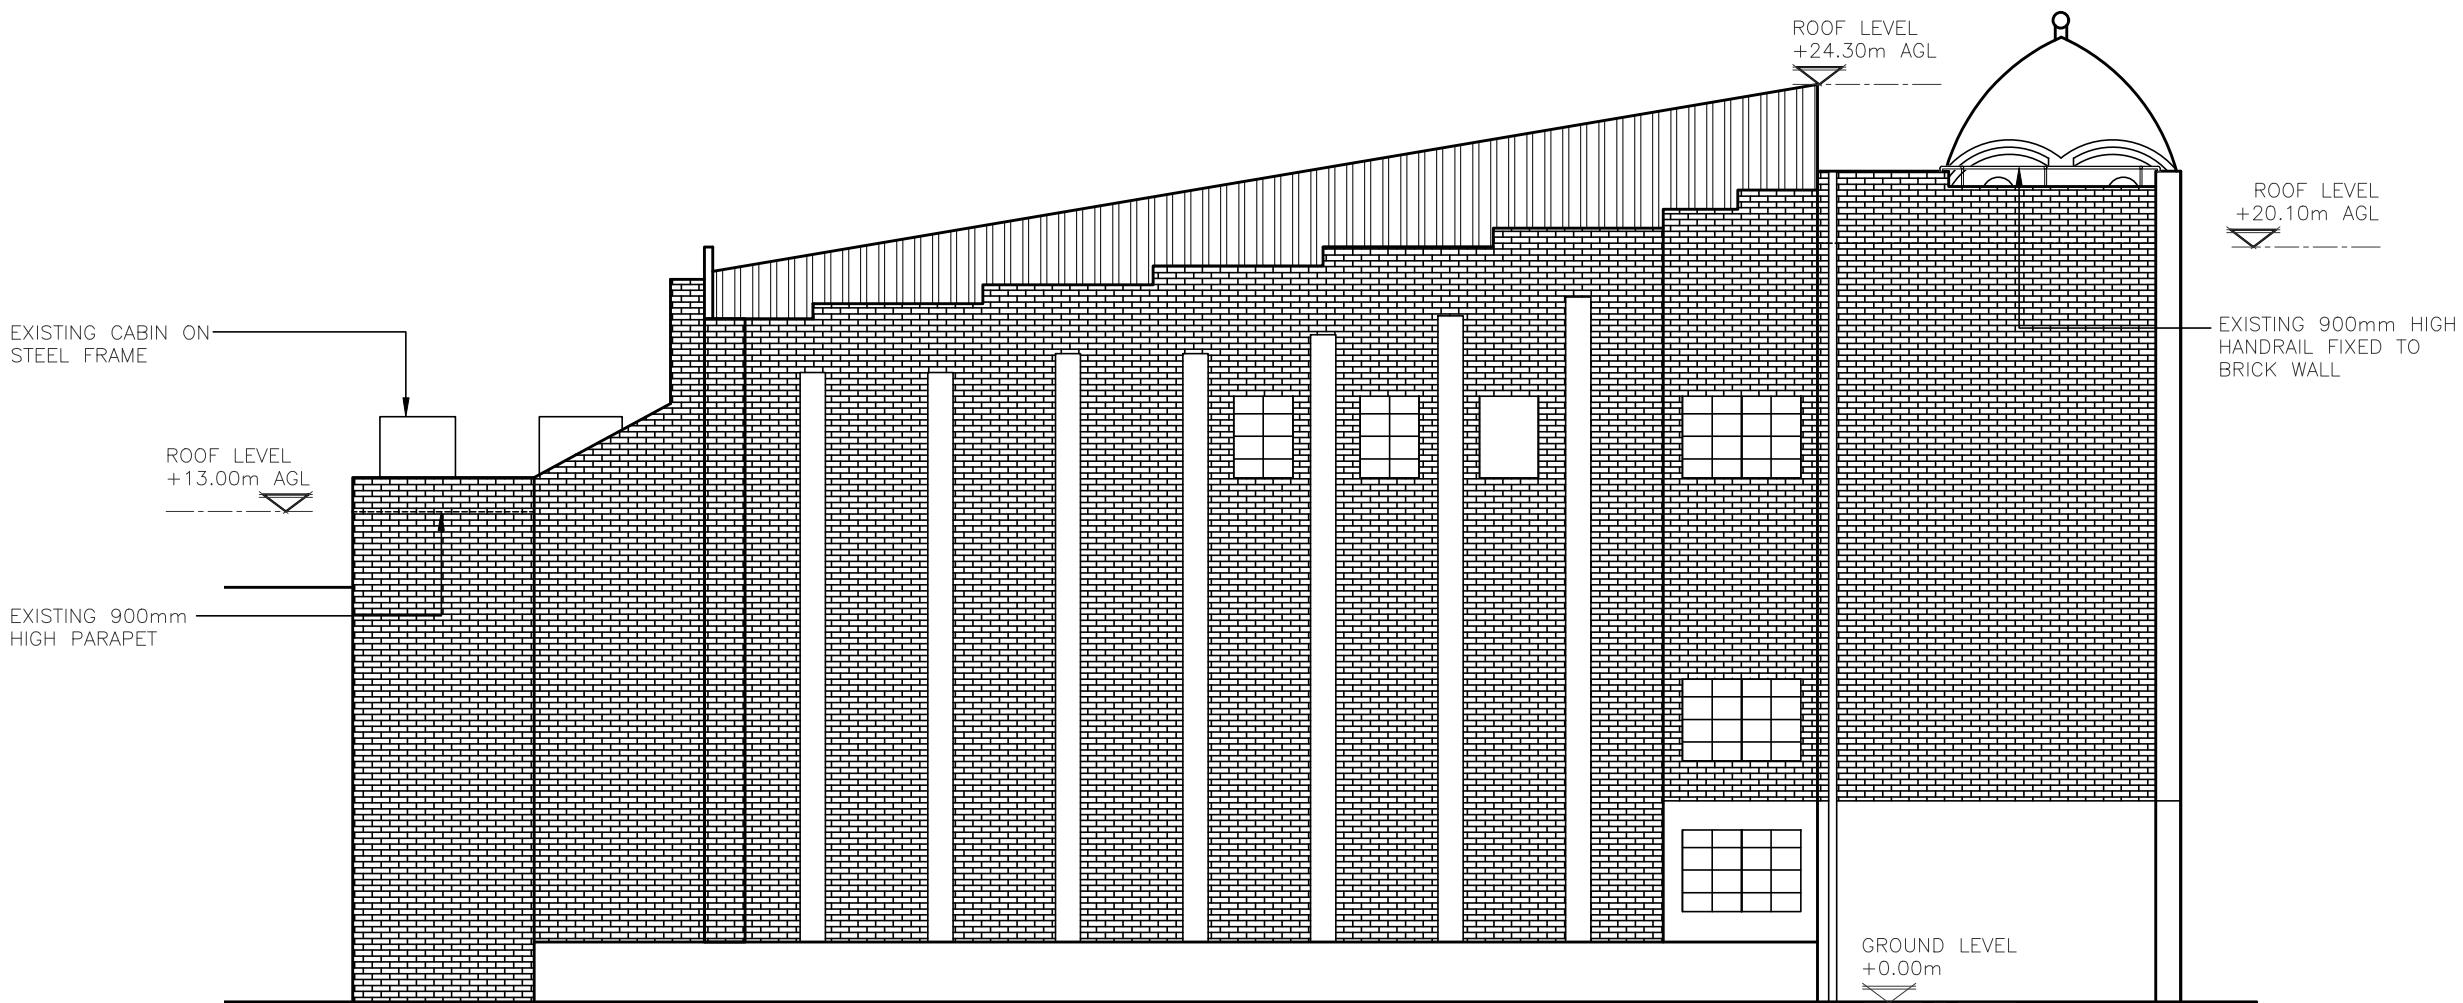

EXISTING EAST SITE ELEVATION

(1:200)

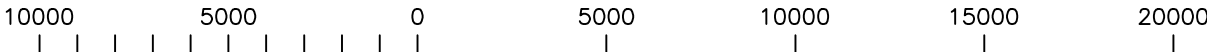

ORIGINAL SCALE AT A3 – 1:200


ALL DIMENSIONS IN MILLIMETRES

ALL DIMENSIONS ARE IN mm UNLESS NOTED OTHERWISE

N.G.R E: 530452 N: 182975

NOTES:

A	Issued for Approval	ICS	ICS	12.01.23
REV	MODIFICATION	BY	CH	DATE

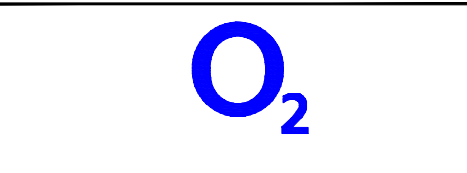

Cell Name	Opt.
SCALA BUILDING	A

Cell ID No

CORNERSTONE	VMO2	VF
15076522 E331114	073403	N/A

Site Address / Contact Details

SCALA BUILDING
275 PENTONVILLE ROAD
LONDON
N1 9NL

Drawing Title:
EXISTING EAST SITE ELEVATION

Purpose of issue:	PLANNING	Dwg Rev:
Drawing Number:	304	A

Surveyed By:	Original Sheet Size:	Pack Issue:
ICS	A3	B

Drawn:	Date:	Checked:	Date:	
ICS	12.01.23	ICS	12.01.23	B