


ALL DIMENSIONS ARE IN mm UNLESS NOTED OTHERWISE


N.G.R E: 530452 N: 182975

NOTES:

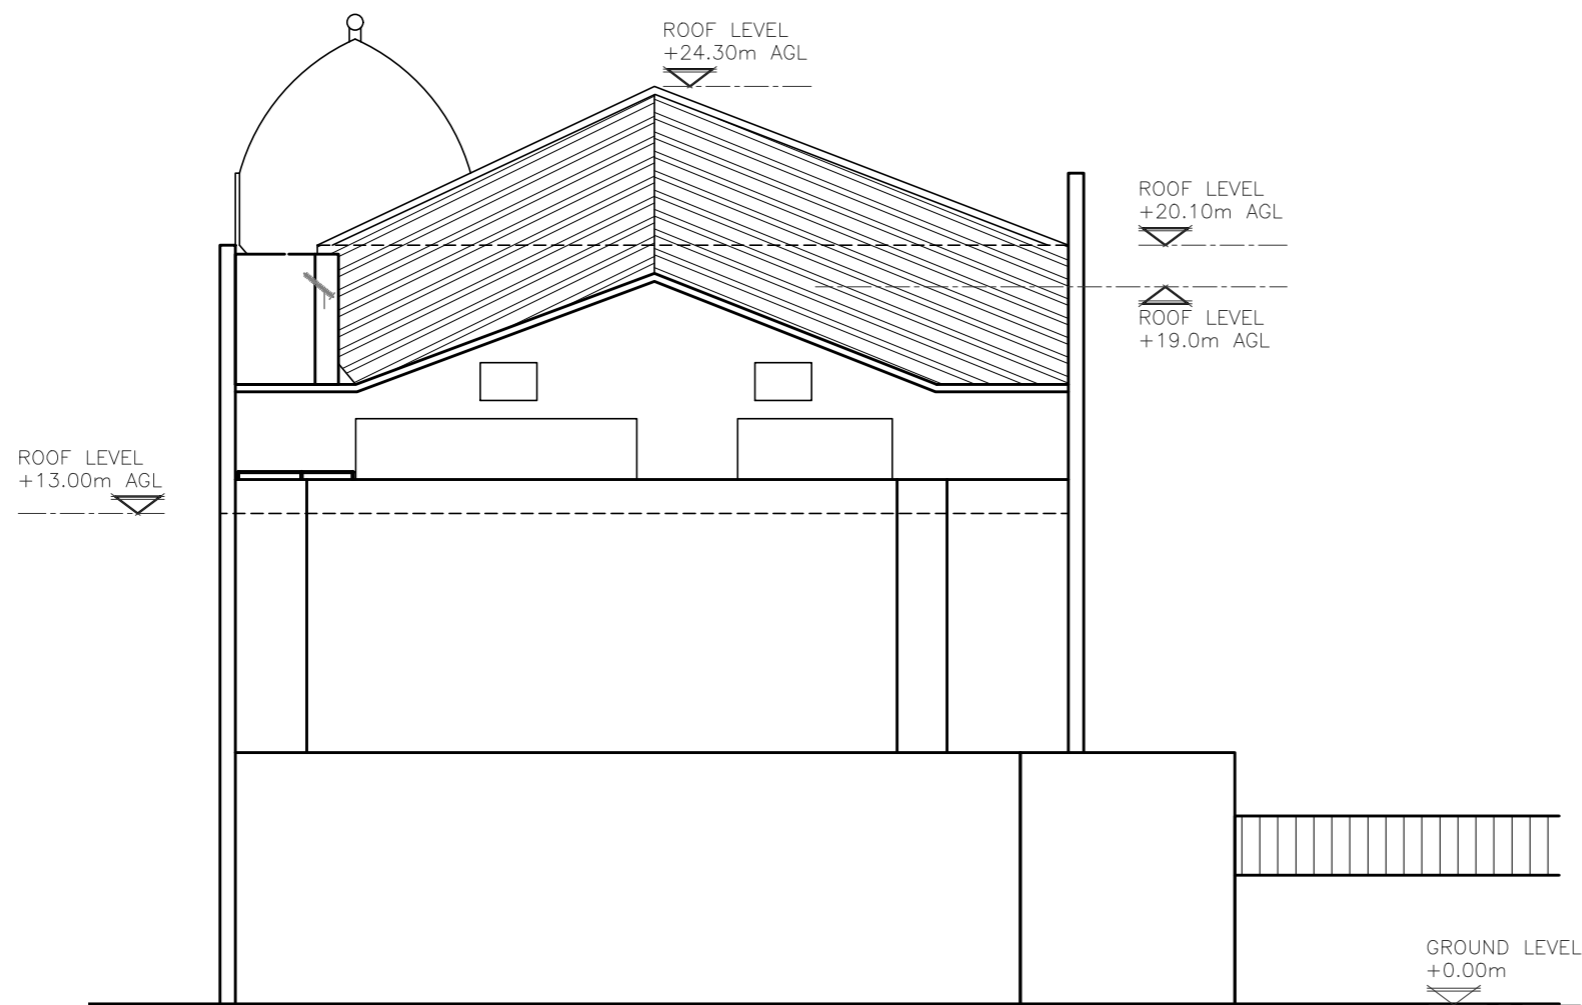

EXISTING SOUTH SITE ELEVATION



(1:200)

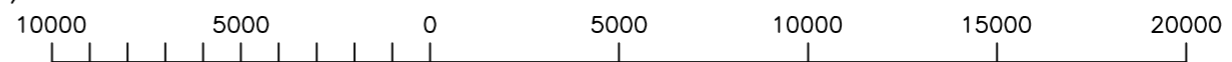

ORIGINAL SCALE AT A3 - 1:200

ALL DIMENSIONS IN MILLIMETRES

A	Issued for Approval	ICS	ICS	12.01.23
REV	MODIFICATION	BY	CH	DATE

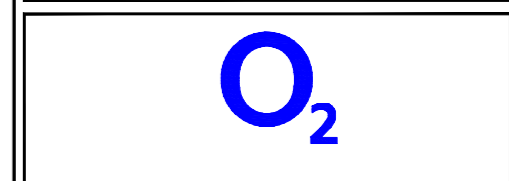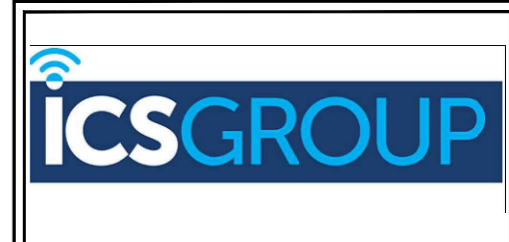

Cell Name	Opt.
SCALA BUILDING	A

Cell ID No

CORNERSTONE	VMO2	VF
15076522 E331114	073403	N/A

Site Address / Contact Details

SCALA BUILDING
275 PENTONVILLE ROAD
LONDON
N1 9NL

Drawing Title:
EXISTING SOUTH SITE ELEVATION

Purpose of issue:	PLANNING	Dwg Rev:
Drawing Number:	306	A

Surveyed By:	ICS	Original Sheet Size:	A3	Pack Issue:
Drawn:	ICS	Date:	12.01.23	Checked:
				ICS
				Date:
				12.01.23
				B