



NOTES
ALL ROOF LIGHTS VETUR

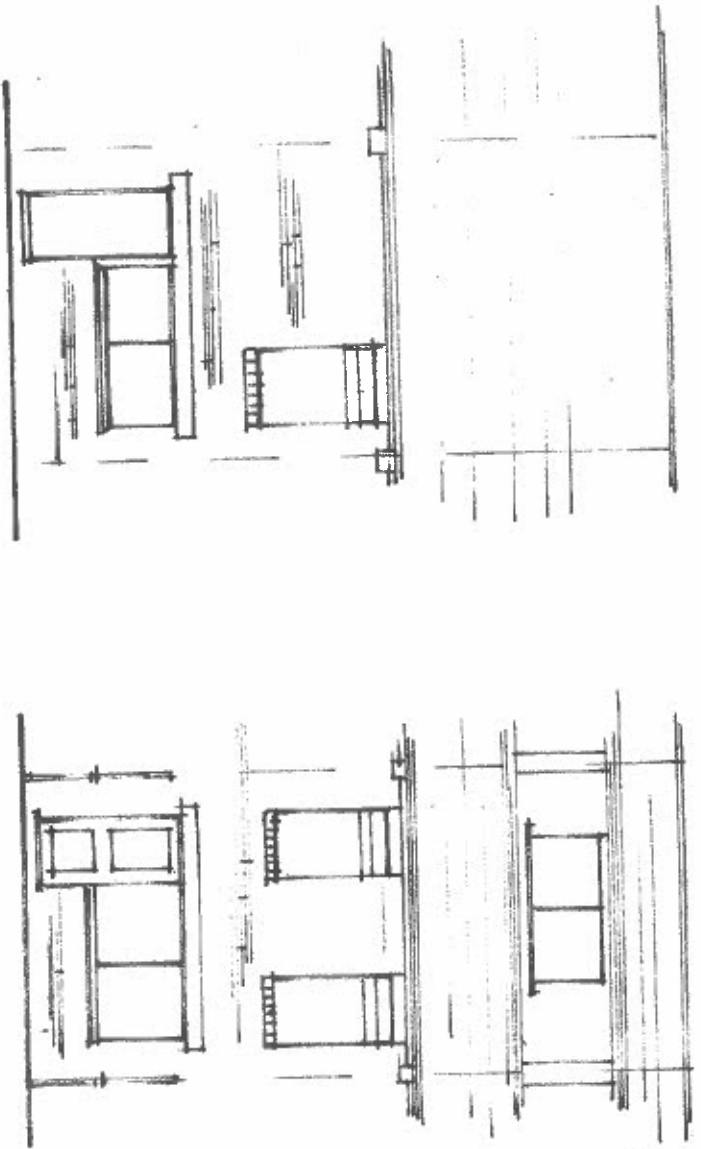

FRONT

REAR


EXISTING ELEVATIONS.

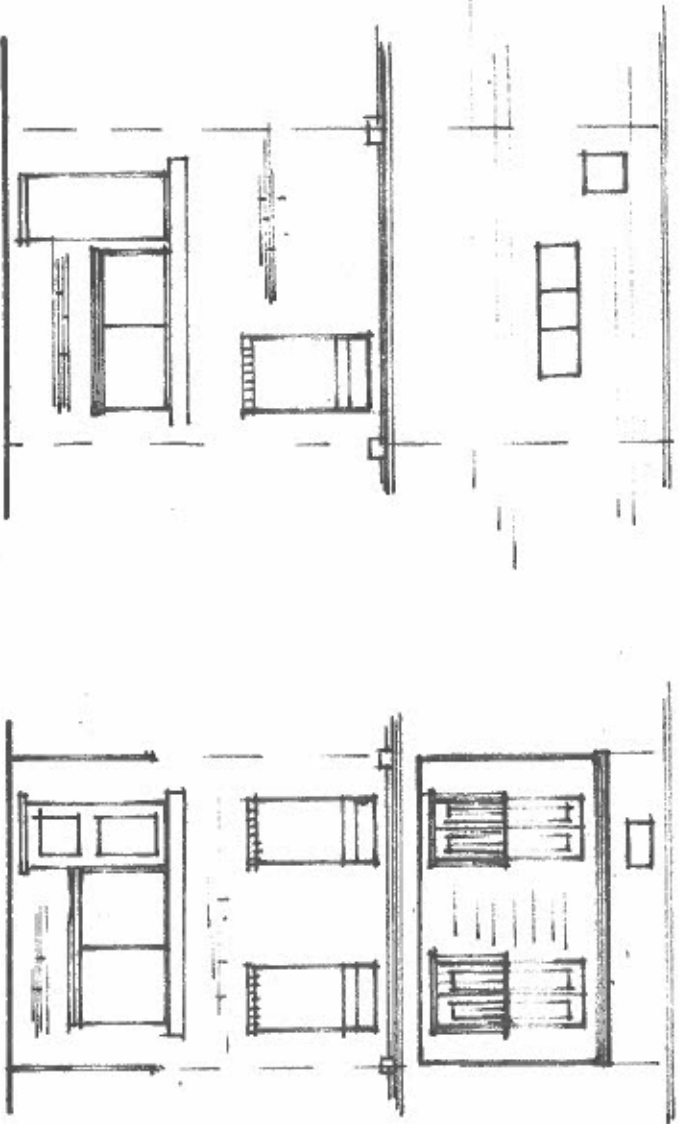


FRONT.

REAR

PROPOSED ELEVATIONS

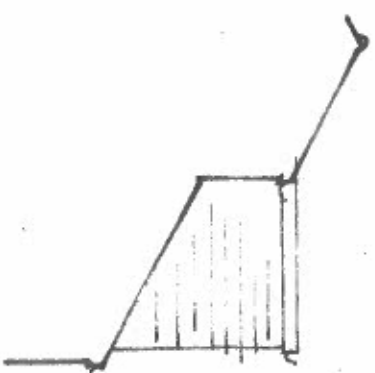

SIDE ELEVATION FROM 16
OTHER SIDE HANDED.

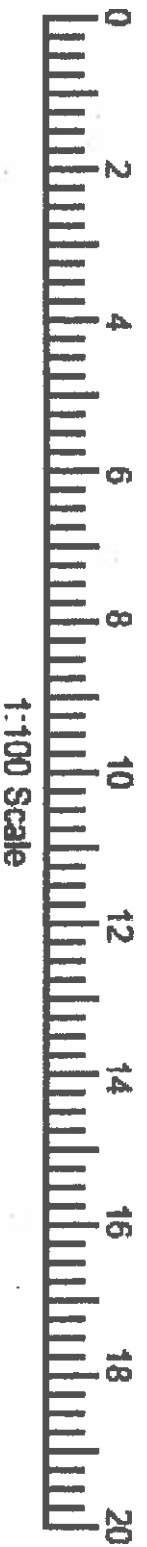

Ian Churley
Chartered Surveyor
Brooklands
Rectory Chase
Doddingtonhurst
Brentwood
Essex CM15 0QN
Tel: 01277 824757
E-Mail: ian@ianchurley.co.uk

Client: Mr and Mrs Riley
15 Fleet Square
Details: Loft conversion
Drawing No. R 869/5
Elevations
Scale: 1:100
Date: Dec 2012
By: IC

