


1 Typical detail raised planter
Scale: 1:10

2 Typical detail tile to planting bed
Scale: 1:10


3 Section through raised planter with bench
Scale: 1:10

Do not scale
PRELIMINARY DRAWING - NOT FOR CONSTRUCTION
ISSUED FOR DISCHARGE OF PLANNING CONDITION NO.5

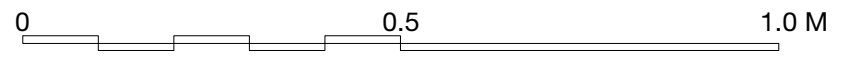


23 Dartmouth Park Hill NW5 1HP
Proposed External Works - Planters
1:10 at A3
February 3, 2023


11_3031

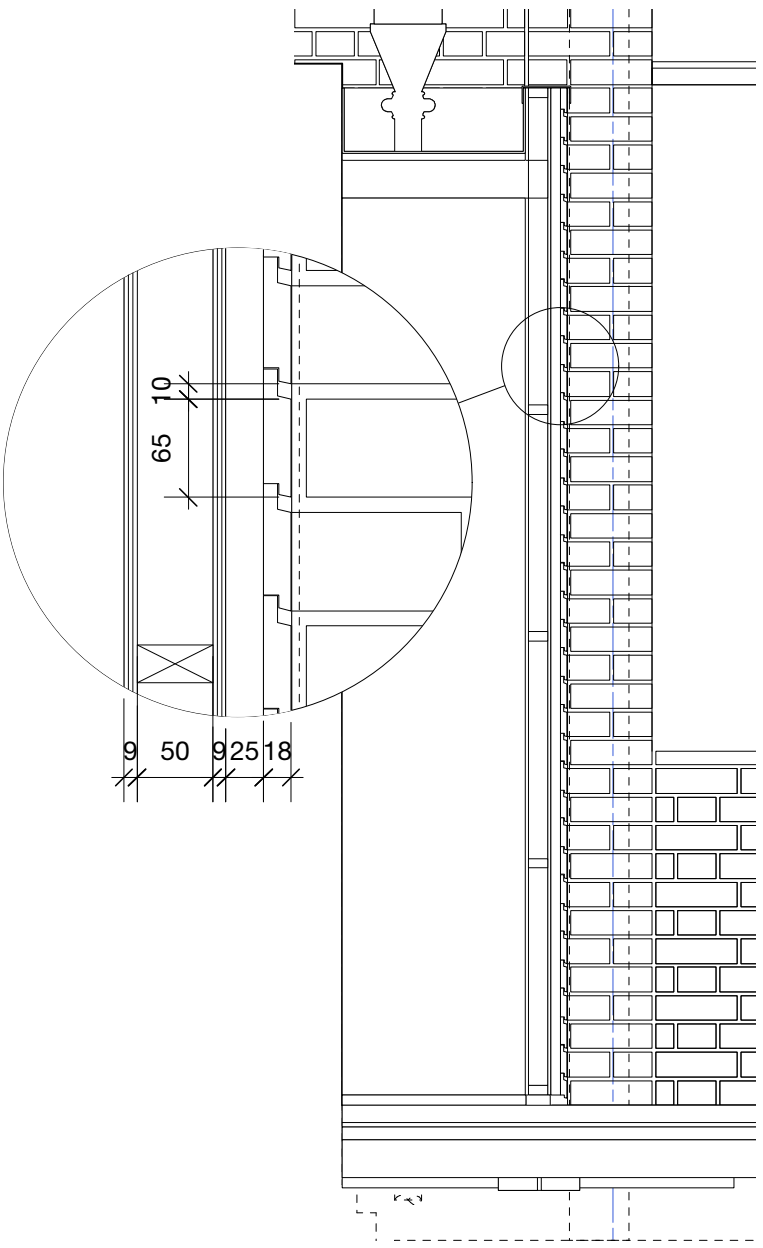

1 Short Section Through Cupboard
Scale: 1:20

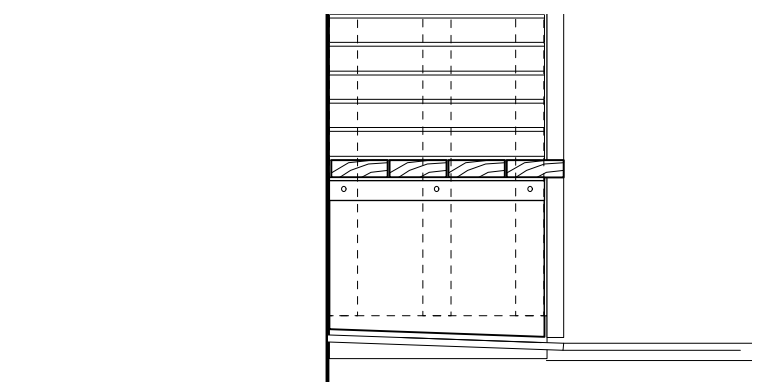

4 Short Section Through Bench
Scale: 1:20

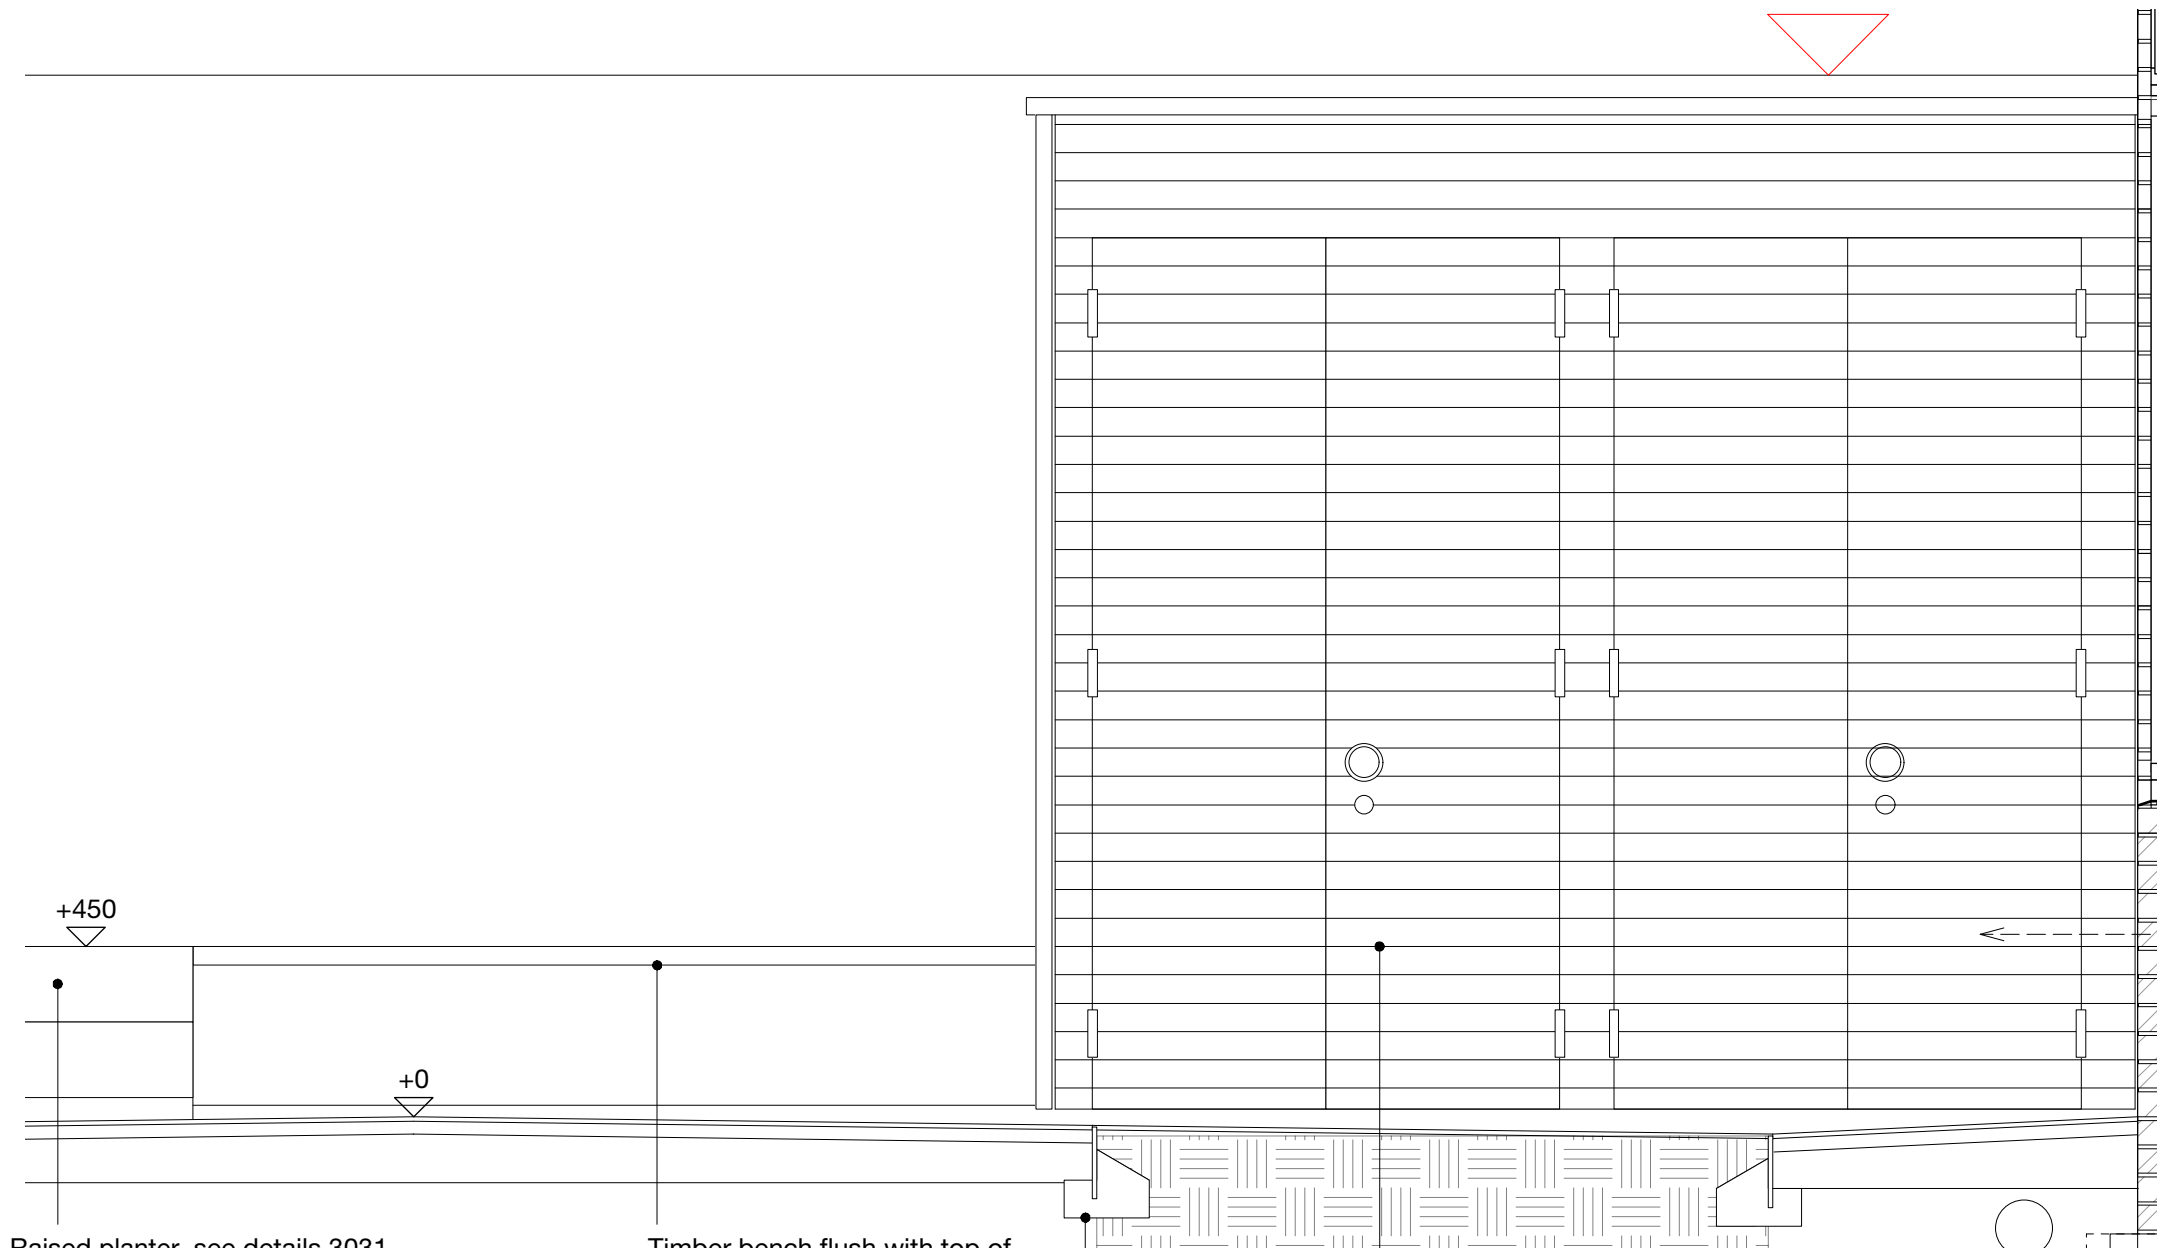


Raised planter, see details 3031

2 Elevation Cupboard and Bench
Scale: 1:20

Timber bench flush with top of raised planter, tiles under on slope (rainwater draining to planting - see plan)

See details 3031


Painted timber cladding fixed with punched stainless steel nails to SW battens, timber battens height and drip to align with brick and mortar heights

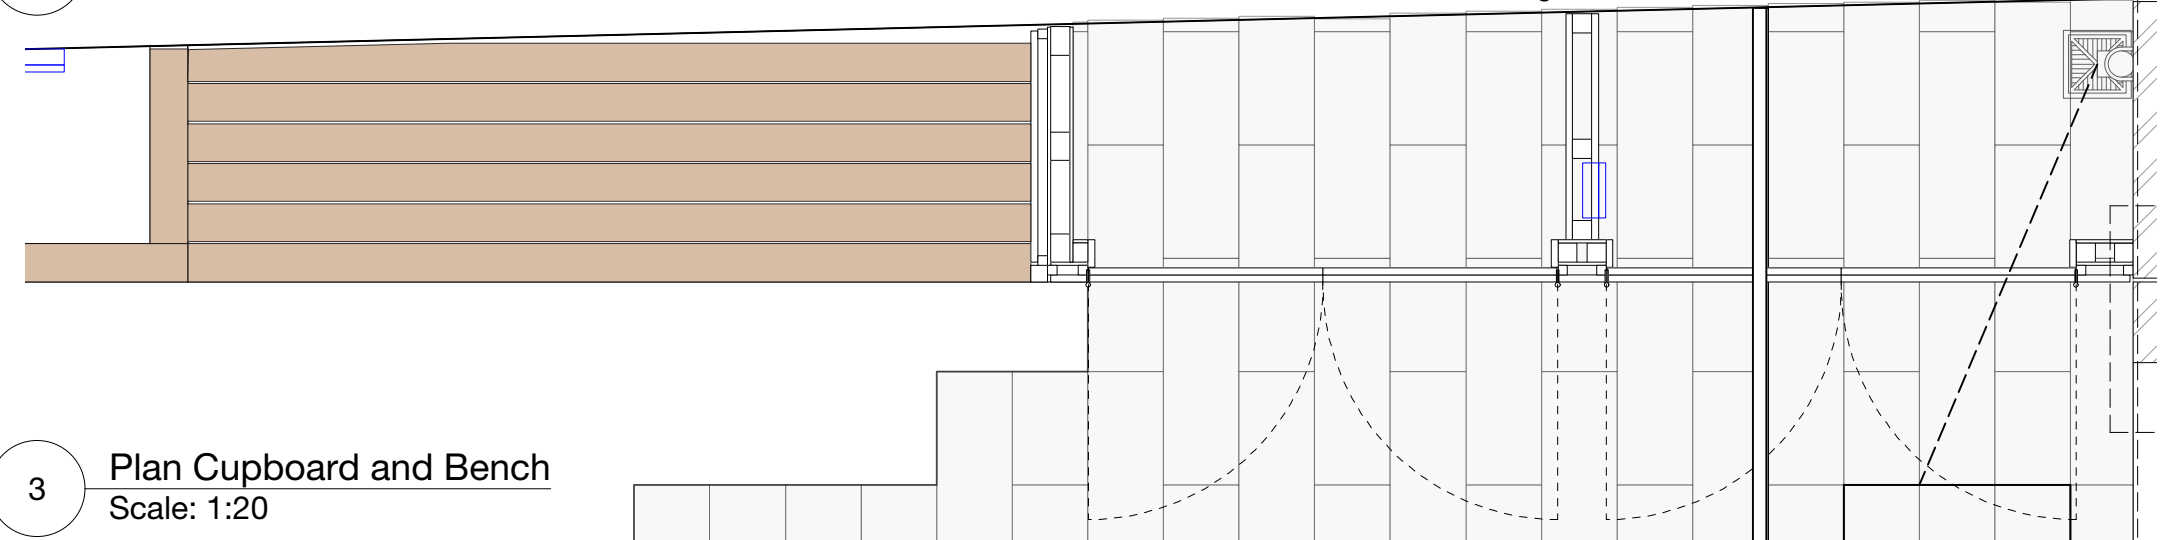

3 Plan Cupboard and Bench
Scale: 1:20

Do not scale
PRELIMINARY DRAWING - NOT FOR CONSTRUCTION
ISSUED FOR DISCHARGE OF PLANNING CONDITION NO.5

Lucy Read Architects
13 Retcar Place N19 5TT lucyread@icloud.com 07779 789 268

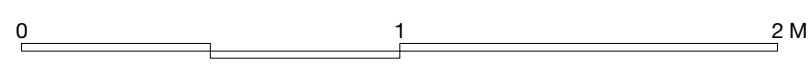

23 Dartmouth Park Hill NW5 1HP
Proposed External Works - Cupboard and Bench
1:20 at A3
February 3, 2023

11_3030