

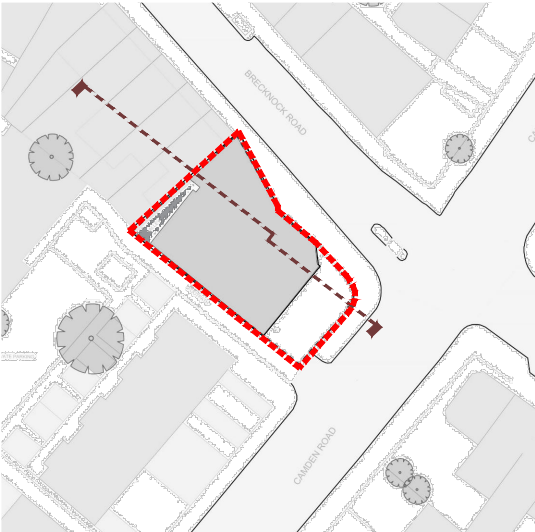


- Sui Generis
- Class E
- 3 Bed 6 Person
- 2 Bed 4 Person
- 2 Bed 3 Person
- 1 Bed 2 Person

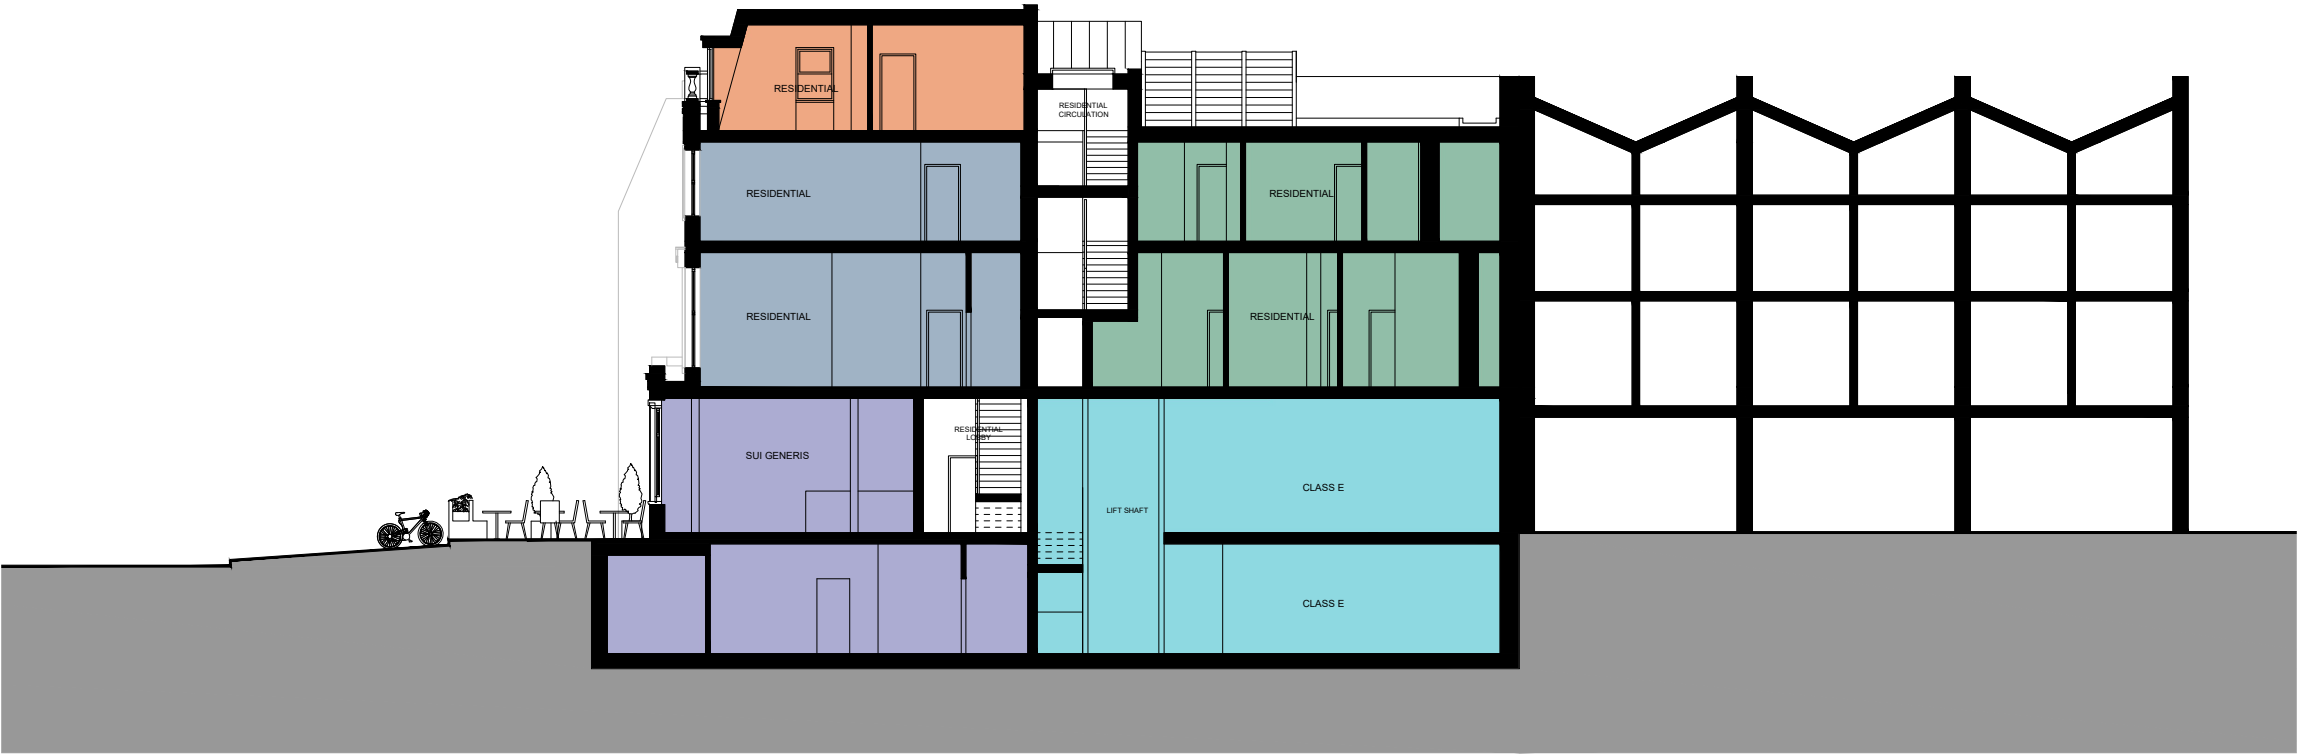

1 Proposed Section D-D
1 : 200

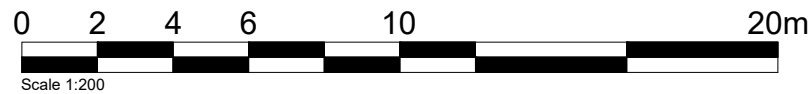

- Do not scale from this drawing, except for planning purposes.

- Check all dimensions on site.

- Subject to survey.

- Subject to site inspection.

- Site boundary lines are indicative only.

P1	25.01.23	JT	MANSARD ROOF AND CORE AMENDMENTS
A	09.08.22	JT	DRAFT PLANNING ISSUE
Rev	Date	By	Description

Revision Schedule

project

THE UNICORN
227 CAMDEN ROAD
LONDON NW1 9AA

title

PROPOSED SECTION D-D

sheet number

060222

drawing status

PLANNING

contract no.

client ref.

-

-

scale

date

drawn by

checked by

1 : 200 @ A3

25/02/22

JT

CG

project no.

drawing number

revision

P17-183

CGL-XX-SE-DR-A-060222

P1

originator-zone-level

-type

-role

-sheet number

