


DETAIL A  
INTERIOR WINDOW



DETAIL B  
BAY WINDOW BENCH SEAT

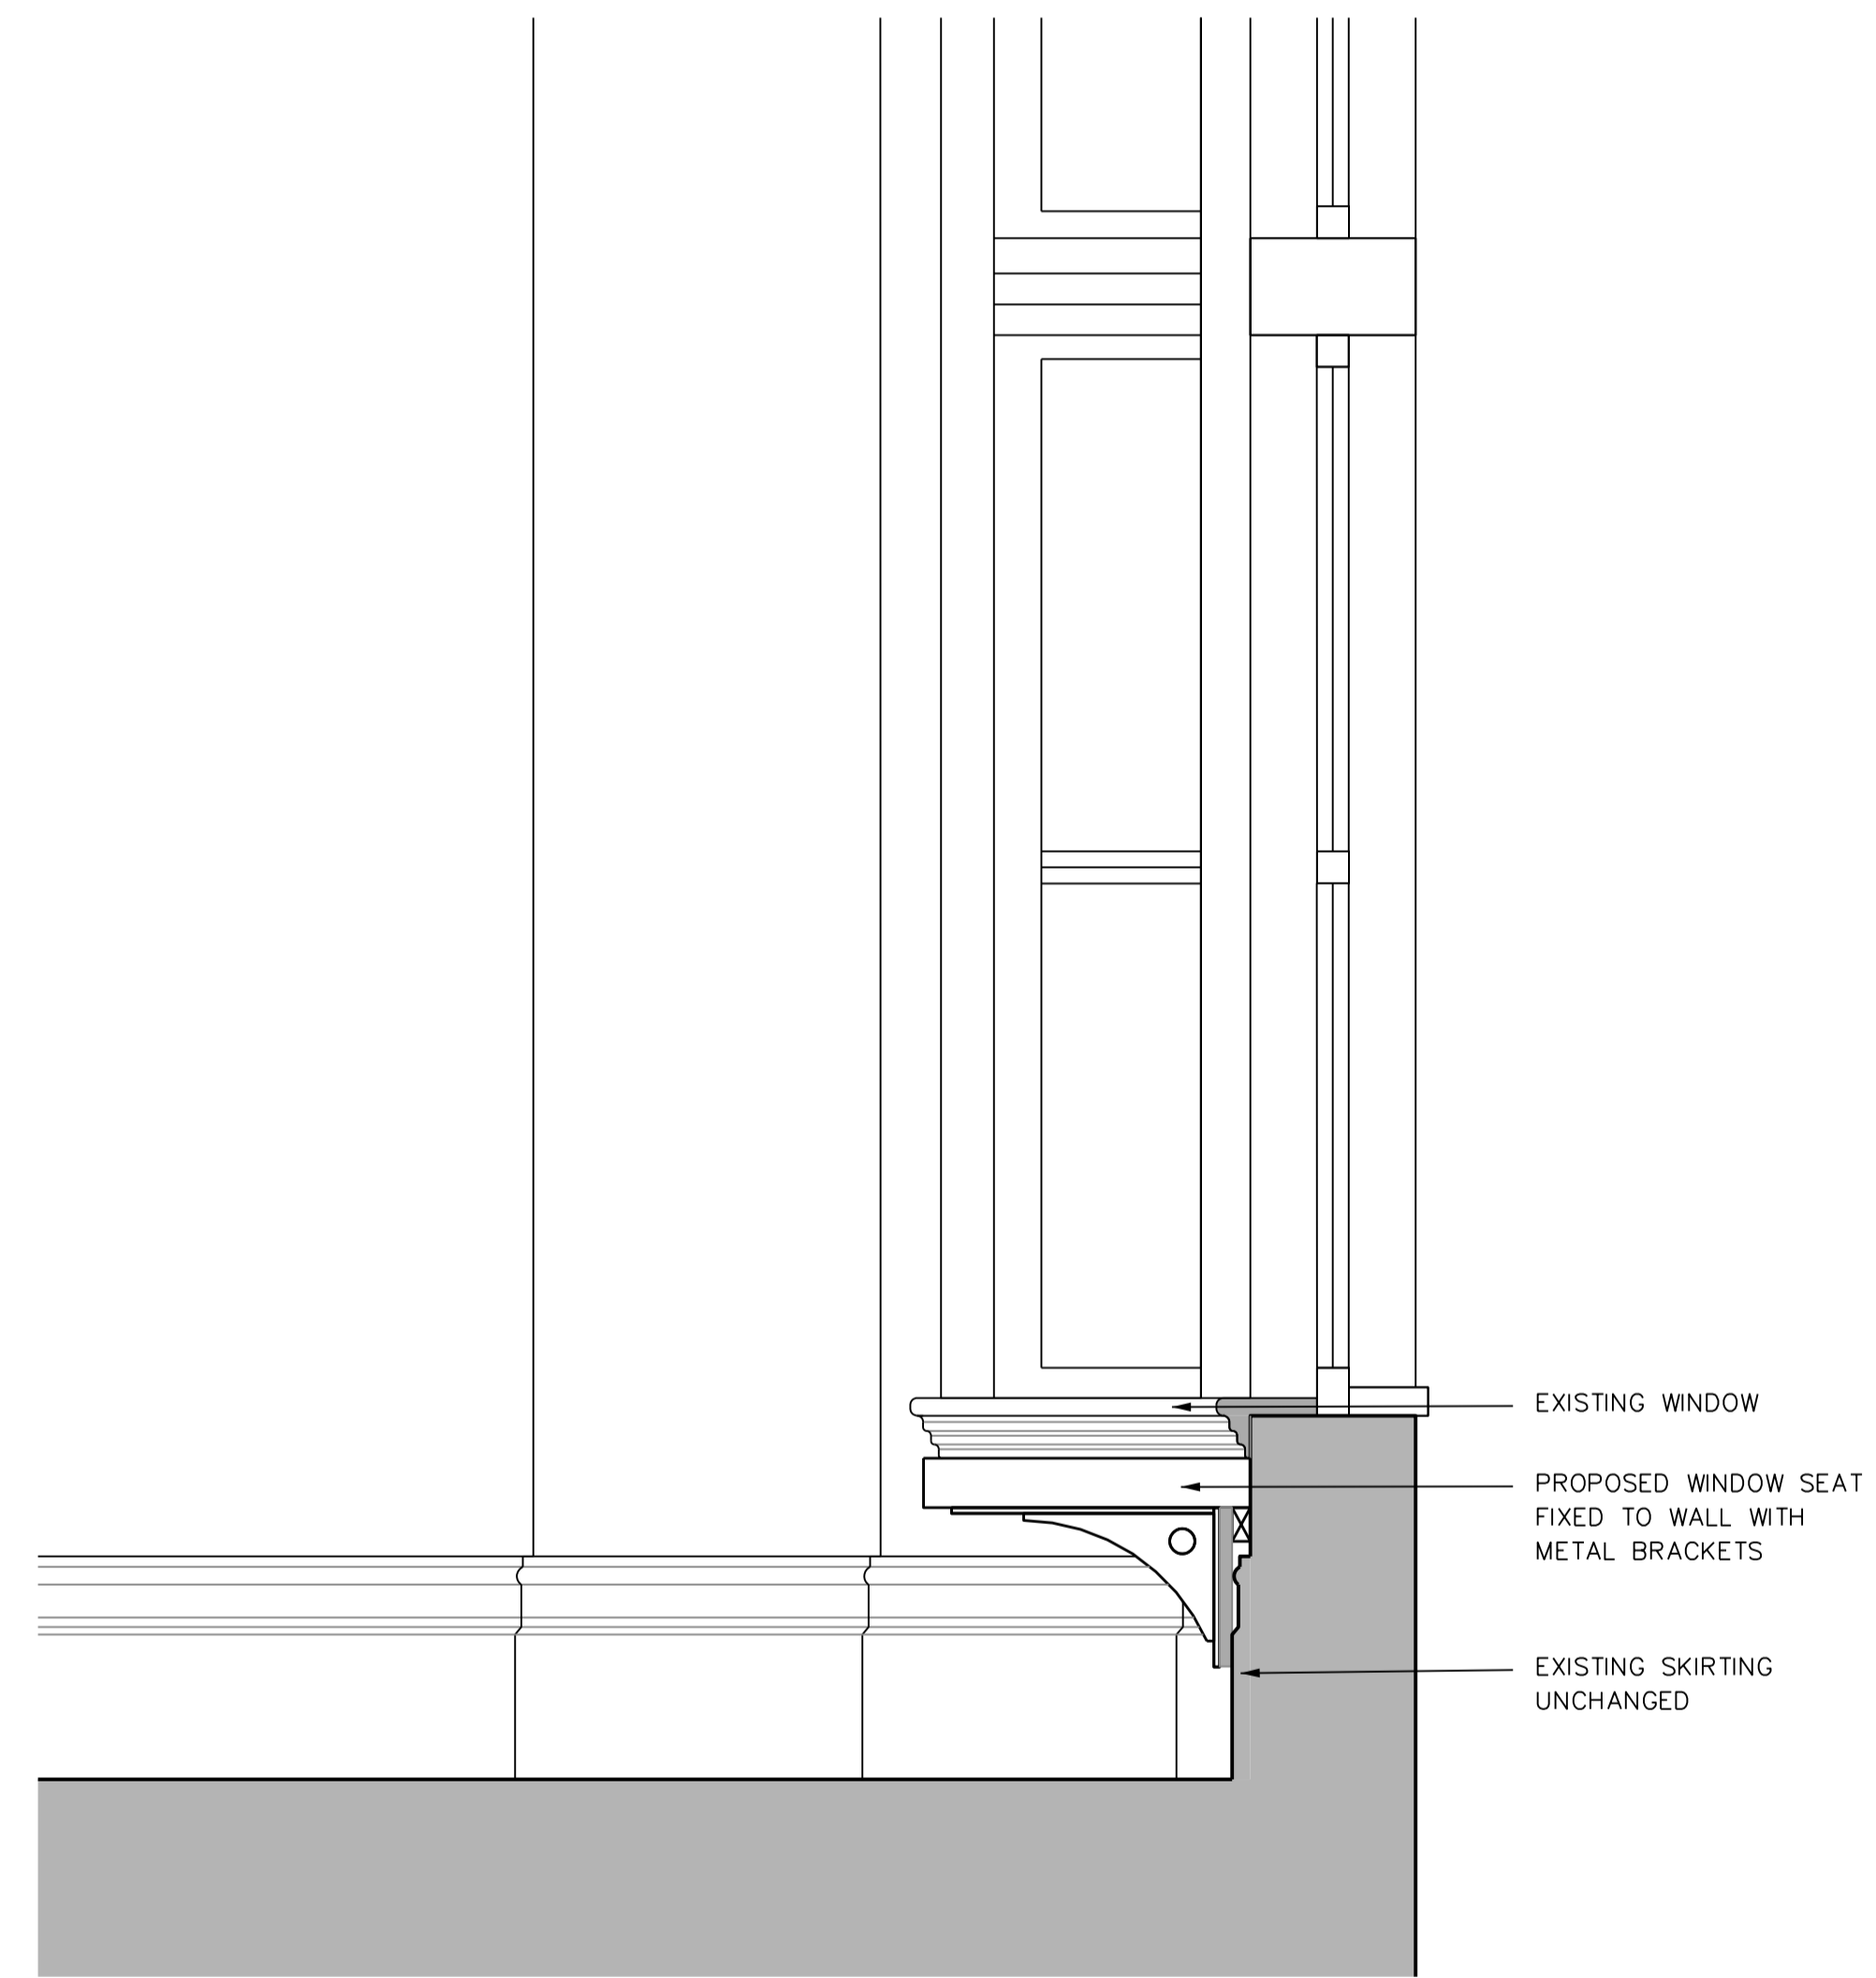

REPLACEMENT CEILING LIGHTS  
SHELLEY SURFACE MOUNTED CEILING LIGHTS WITH FROSTED BELL SHADE BY NIGEL TYAS

|   |  |
|---|--|
| <b>KIRKHAM SHEIDOW</b><br>ARCHITECTS<br>38 SWAN STREET BOXFORD SUDBURY<br>SUFFOLK CO10 5NZ<br>TEL 01787 211670<br>MOBILE 07976 298123<br>e-mail design@kirkhamsheward.co.uk |  |
| PROJECT   | 6 GAINSBOROUGH GARDENS<br>LONDON NW3 1BJ                               |
| TITLE   | GENERAL REDECORATION WITH<br>MINOR INTERNAL ALTERATIONS<br>DETAILS # 2 |
| SCALES  | 1:10   |
| DATE  | OCTOBER 2022   |
| NUMBER  | 2216/04  |
| REVISIONS   |  |