


REVISIONS
REV/ DATE REVISION NOTES:

KEY

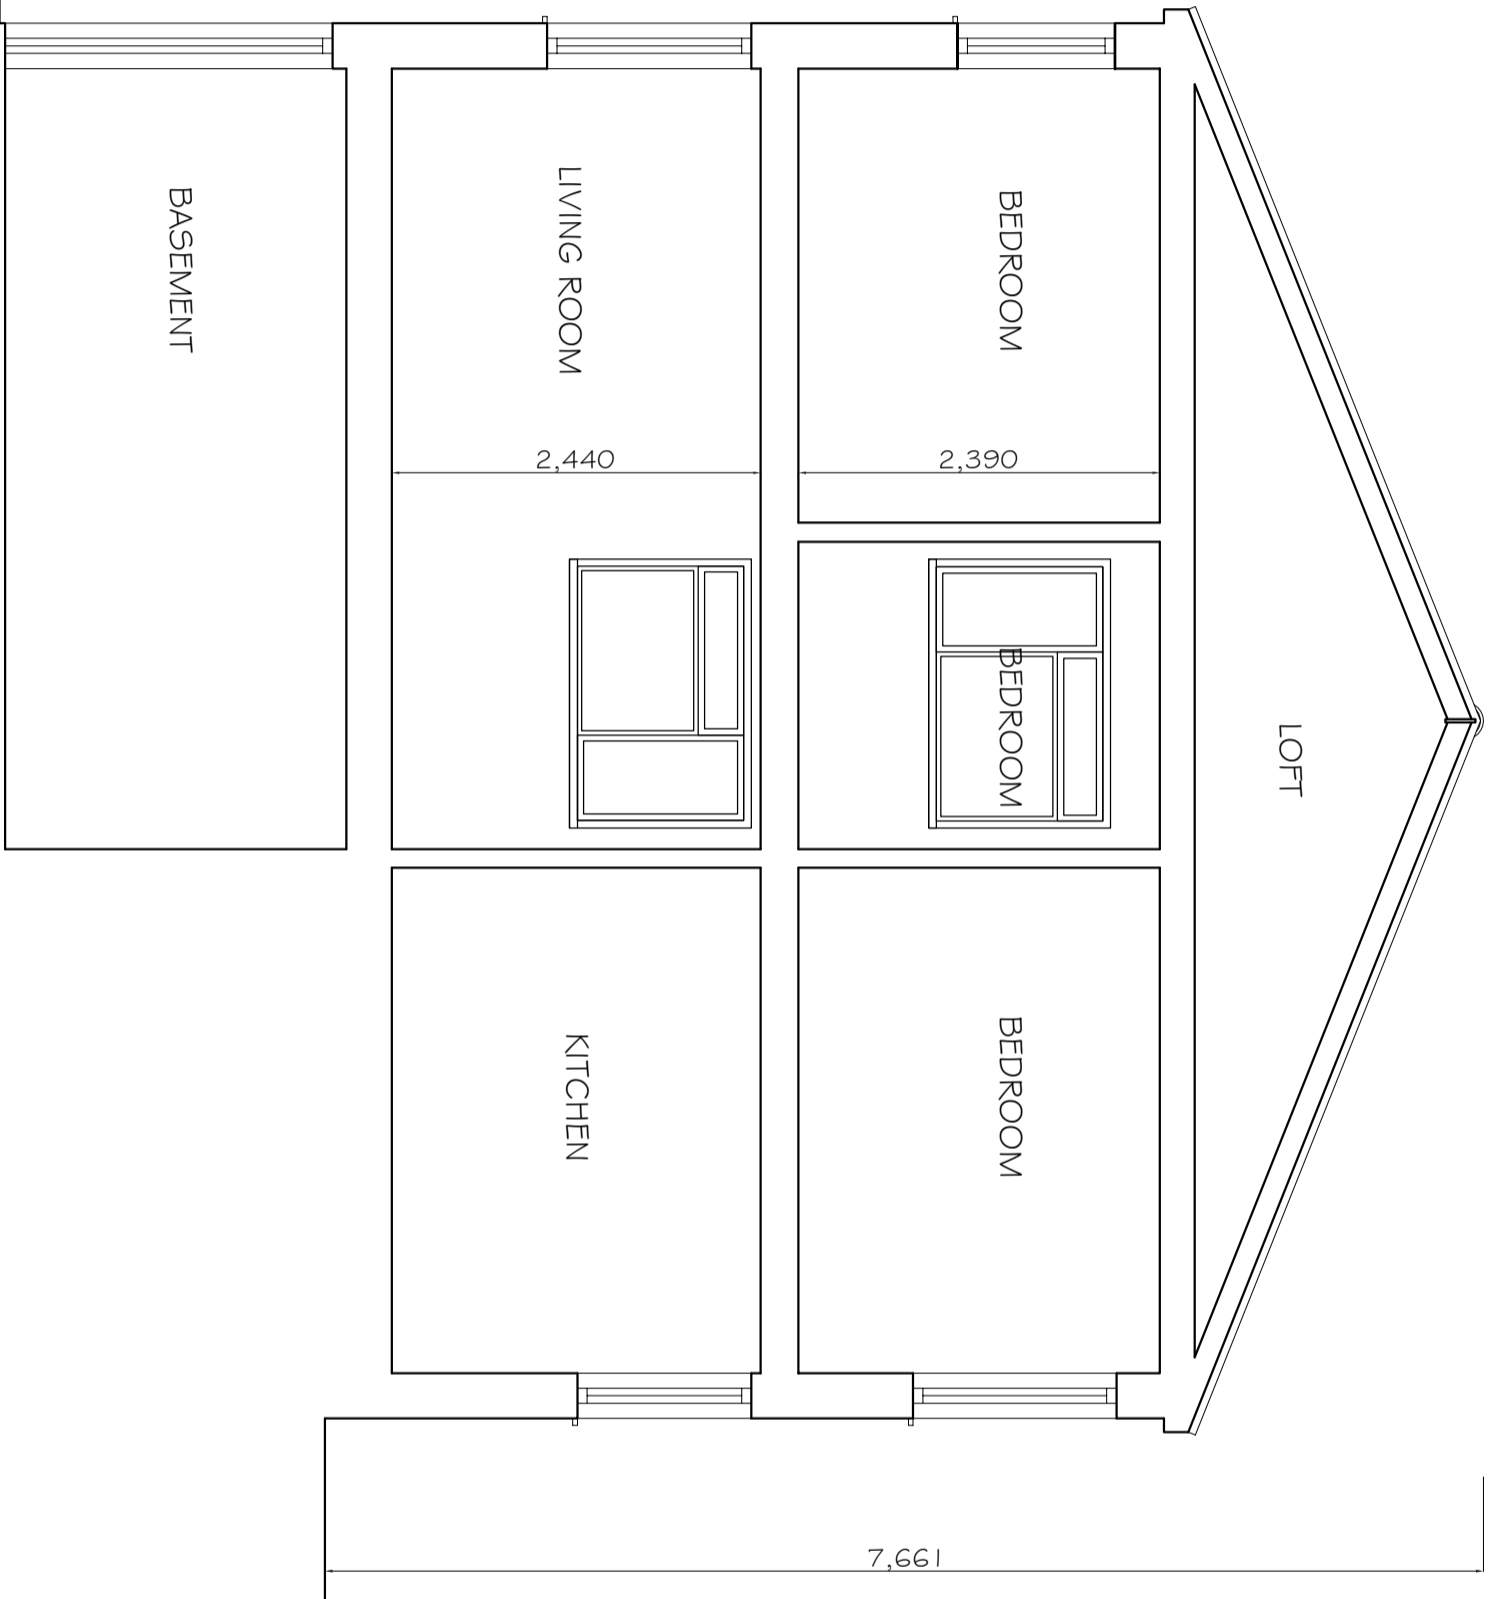

NOTES
1. Do not scale & print this drawing
2. All dimensions are in millimeters unless otherwise stated
3. Report all drawing errors, omissions and discrepancies to the architect/designer.

KASIA WHITEFIELD DESIGN

KASIA WHITEFIELD@GMAIL.COM
1,003 WINDERS
M. 07788203533

JOB
55 FELLOWS ROAD
LONDON NW3 3DX
TITLE
SECTION
AS EXISTING

DATE	SCALE	STATUS
2022.11.10	1:50@A3	EXISTING

PROJECT NO.	DRAWING NO.	REVISION
FR55	EX4	

0m

5m