


SECTION AA

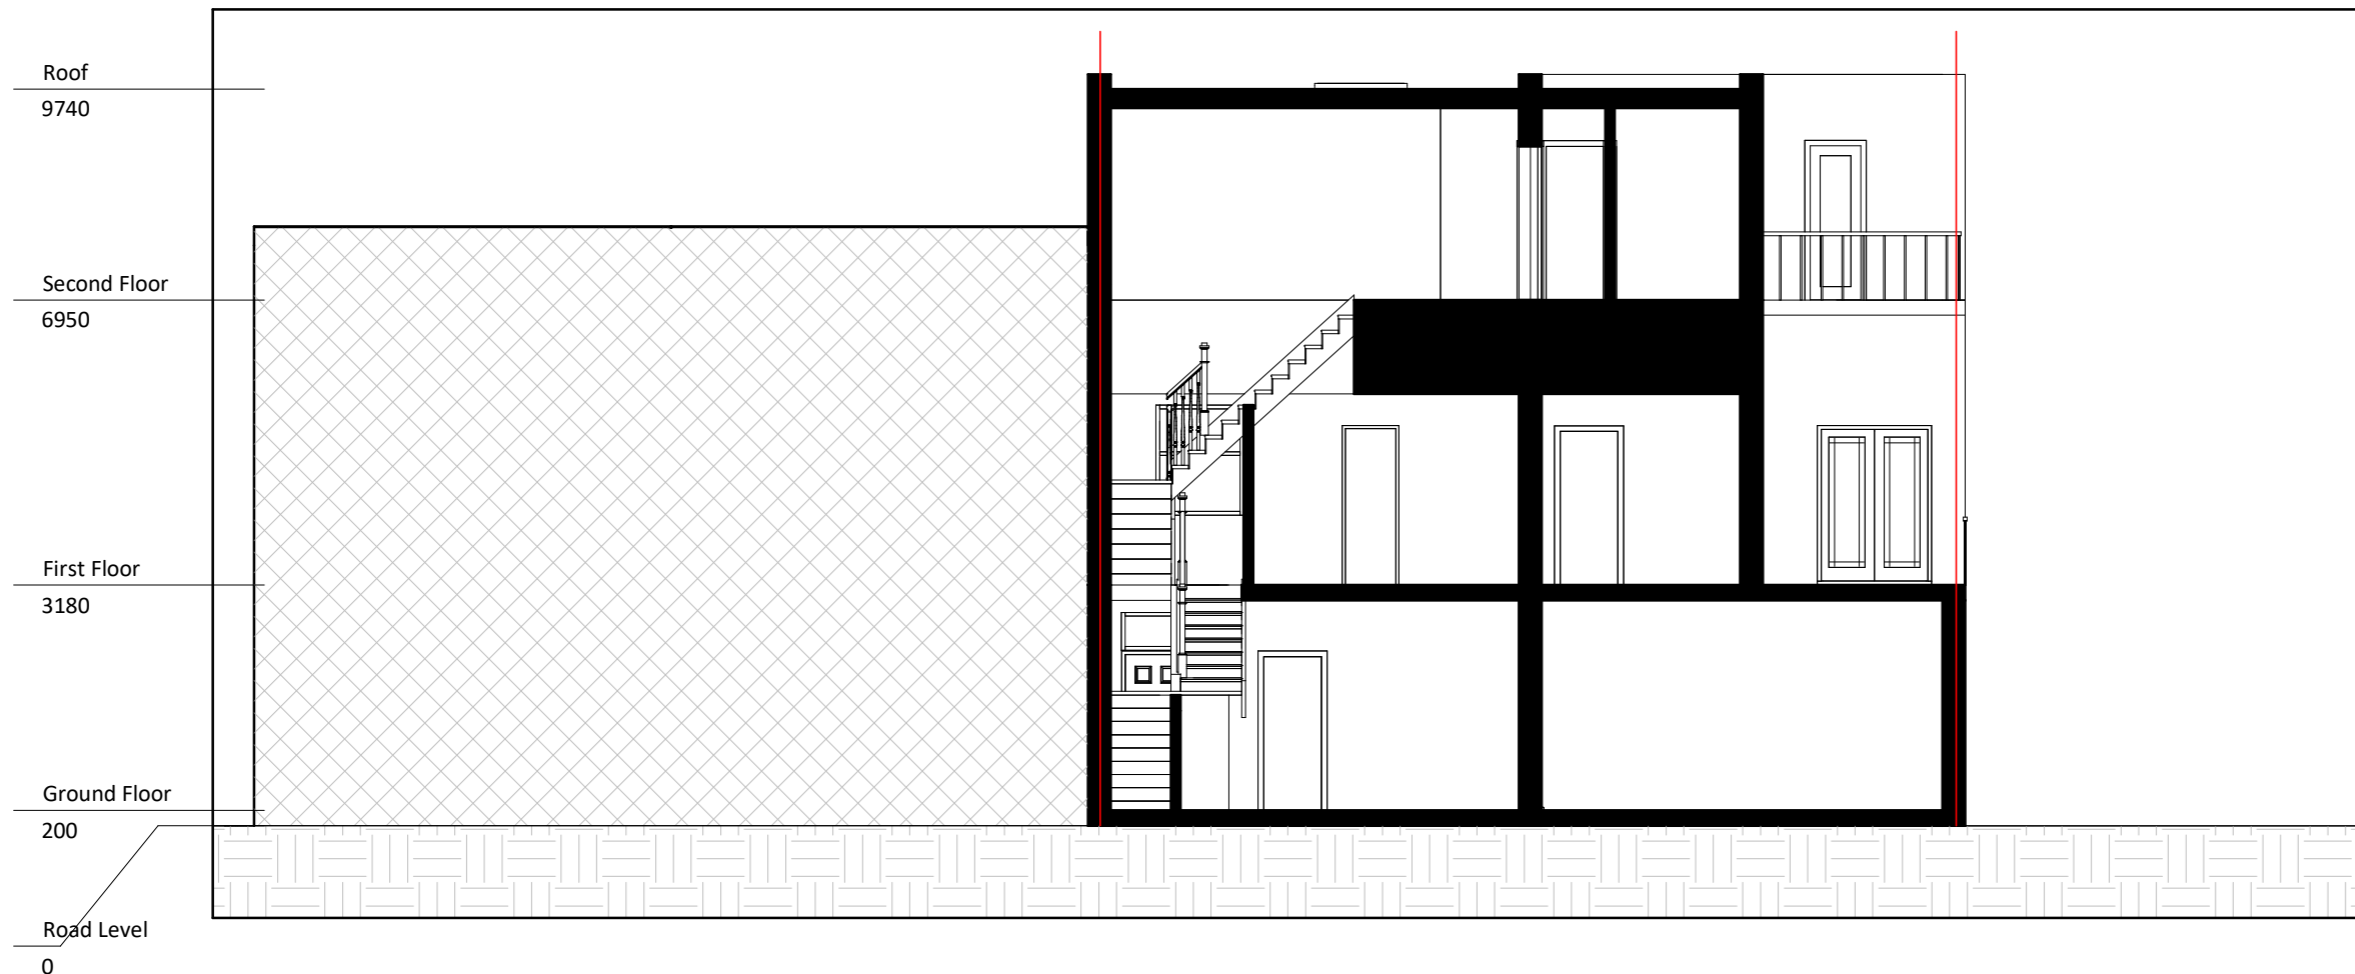

SECTION BB

GENERAL NOTES:
 ONLY SCALE OF DRAWINGS FOR PLANNING PURPOSES
 ALL DIMENSIONS ARE TO BE CHECKED ON SITE. INCONSISTENCIES ARE TO BE REPORTED TO DIMENSIONS IMMEDIATELY.
 COPYRIGHT OF PLANNING DIMENSIONS LTD

PROJECT TITLE

8-9 PRATT MEWS, NW1 0AD

CLIENT

L.K

PROJECT NO

0595

DRAWING TITLE

Existing Sections

SCALE (@ A3)

1 : 100



DRAWING NUMBER

EX - S001

REV

-

Date

20/12/2022

Drawn by

Aswin Sellva

info@pdimensions.co.uk
 www.pdimensions.co.uk
 0208 076 9300
 Unit 7
 Hawthorn Business Park
 165 Granville Road
 NW2 2AZ
 London

