


SECOND FLOOR

GIA Floor Area : 81.9 m²

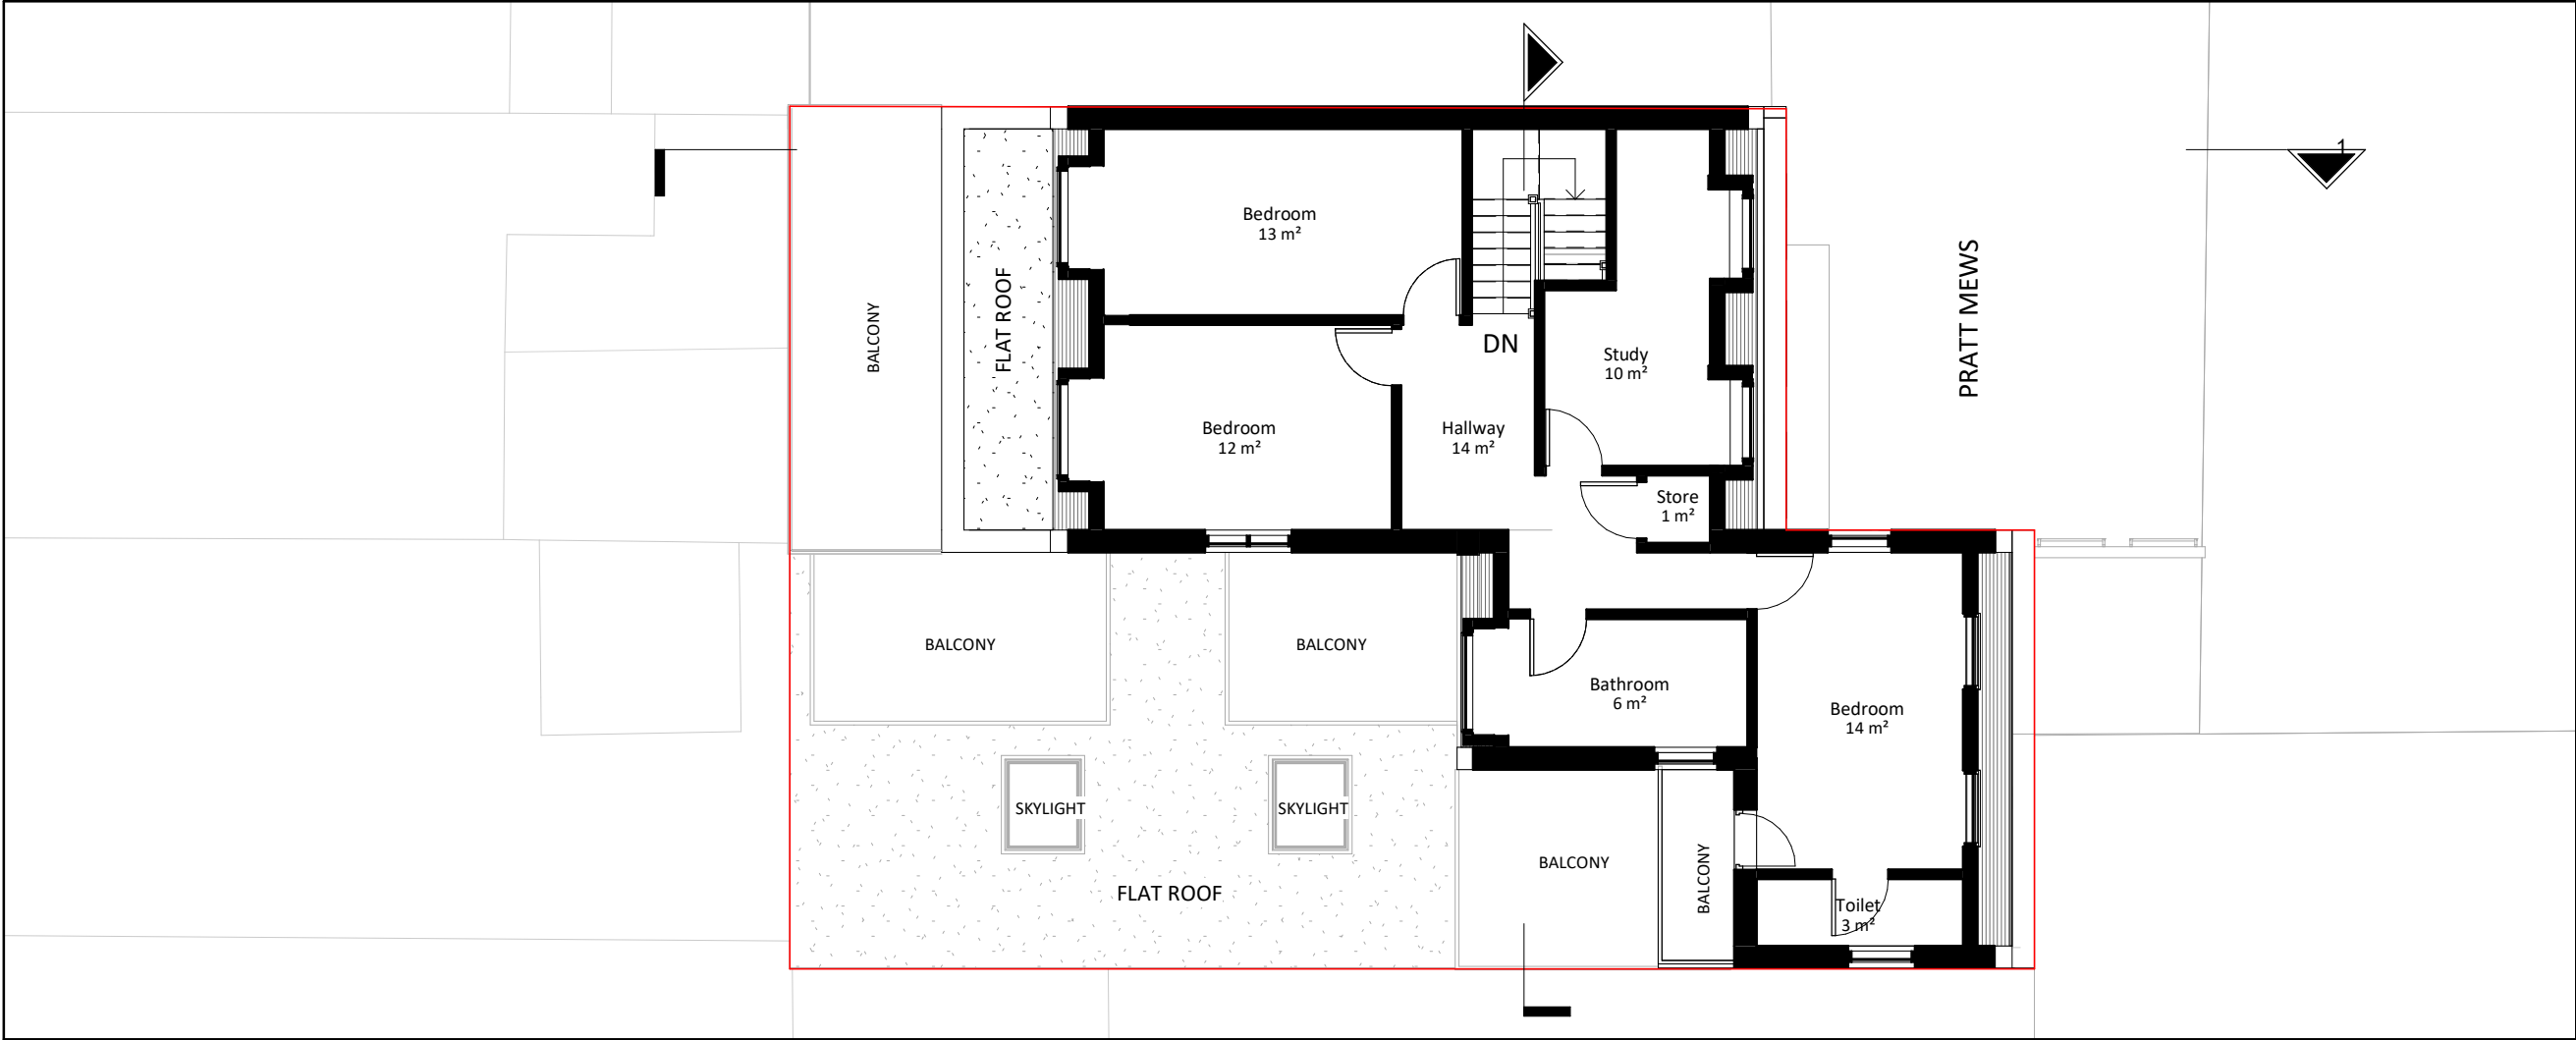

THIRD FLOOR

GIA Floor Area : 69.6 m²

GENERAL NOTES:
ONLY SCALE OF DRAWINGS FOR PLANNING PURPOSES
ALL DIMENSIONS ARE TO BE CHECKED ON SITE. INCONSISTENCIES ARE TO BE REPORTED TO DIMENSIONS IMMEDIATELY.
COPYRIGHT OF PLANNING DIMENSIONS LTD

PROJECT TITLE

8-9 PRATT MEWS, NW1 0AD

CLIENT

L.K

PROJECT NO

0595

DRAWING TITLE

Proposed Second and Third Floor

SCALE (@ A3)

1 : 100



DRAWING NUMBER

PR - P002

REV

-

Date

19/01/2022

Drawn by

Aswin Sellva