



DO NOT SCALE (EXCEPT FOR PLANNING PURPOSES)  
 USE FIGURED DIMENSIONS ONLY.  
 ALL DISCREPANCIES TO BE VERIFIED WITH ARCHITECT PRIOR  
 TO ORDERING OR CONSTRUCTION/EXECUTION.

SETTING OUT  
 CONFIRM ALL SETTING OUT WITH ARCHITECT PRIOR TO  
 CONSTRUCTION.

- KEY
1. Timber structure outbuilding with shingles cladding
  2. Double glazed windows and doors
  3. Pitched biodiverse green roof with rooflights
  4. Rainwater downpipe connected to a soakaway

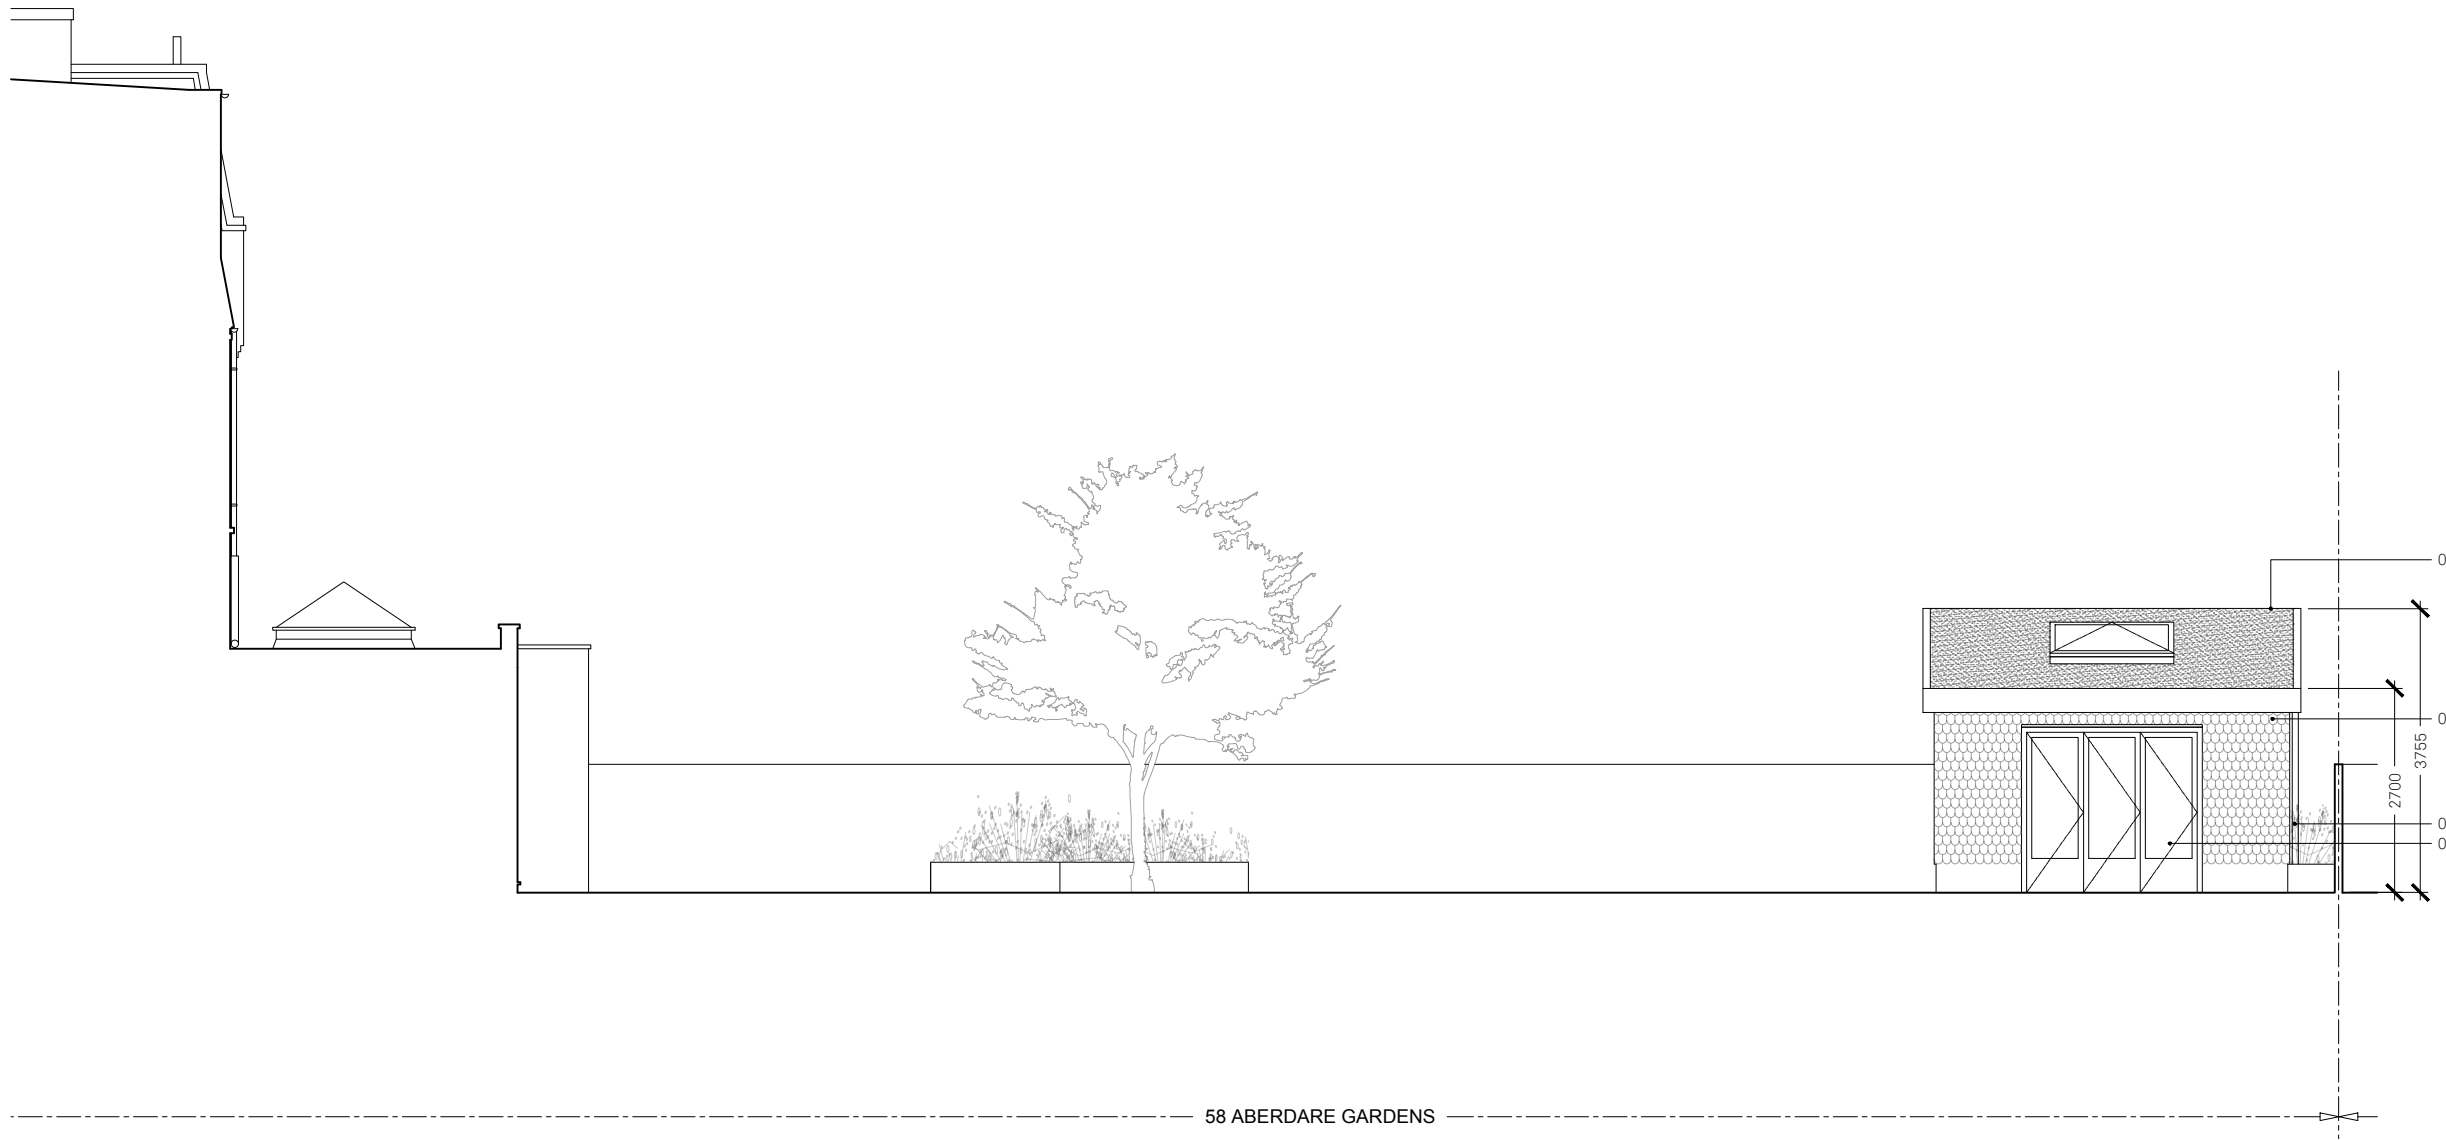

REV	DATE	DRAWN/CHK	DESCRIPTION
A	06/02/23	MWM	PLANNING
-	16/08/22	KB/MWM	PLANNING

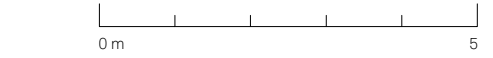

PROJECT NO  
 58 ABERDARE GARDENS 20074

DRAWING NO  
 PR SECTION A-A PL300

STATUS REVISION  
 PLANNING A

DATE 06/02/2023  
 SCALES/PAPER SIZE 1:100/A3  
 DRAWN/CHECKED KB/MWM

PROPOSED  
 SECTION A-A  
 1:100

Architecture  
 For London  
 82—84  
 Clerkenwell Rd  
 London  
 EC1M 5RF  
 020 3637 4236  
 architecture  
 forlondon.com