



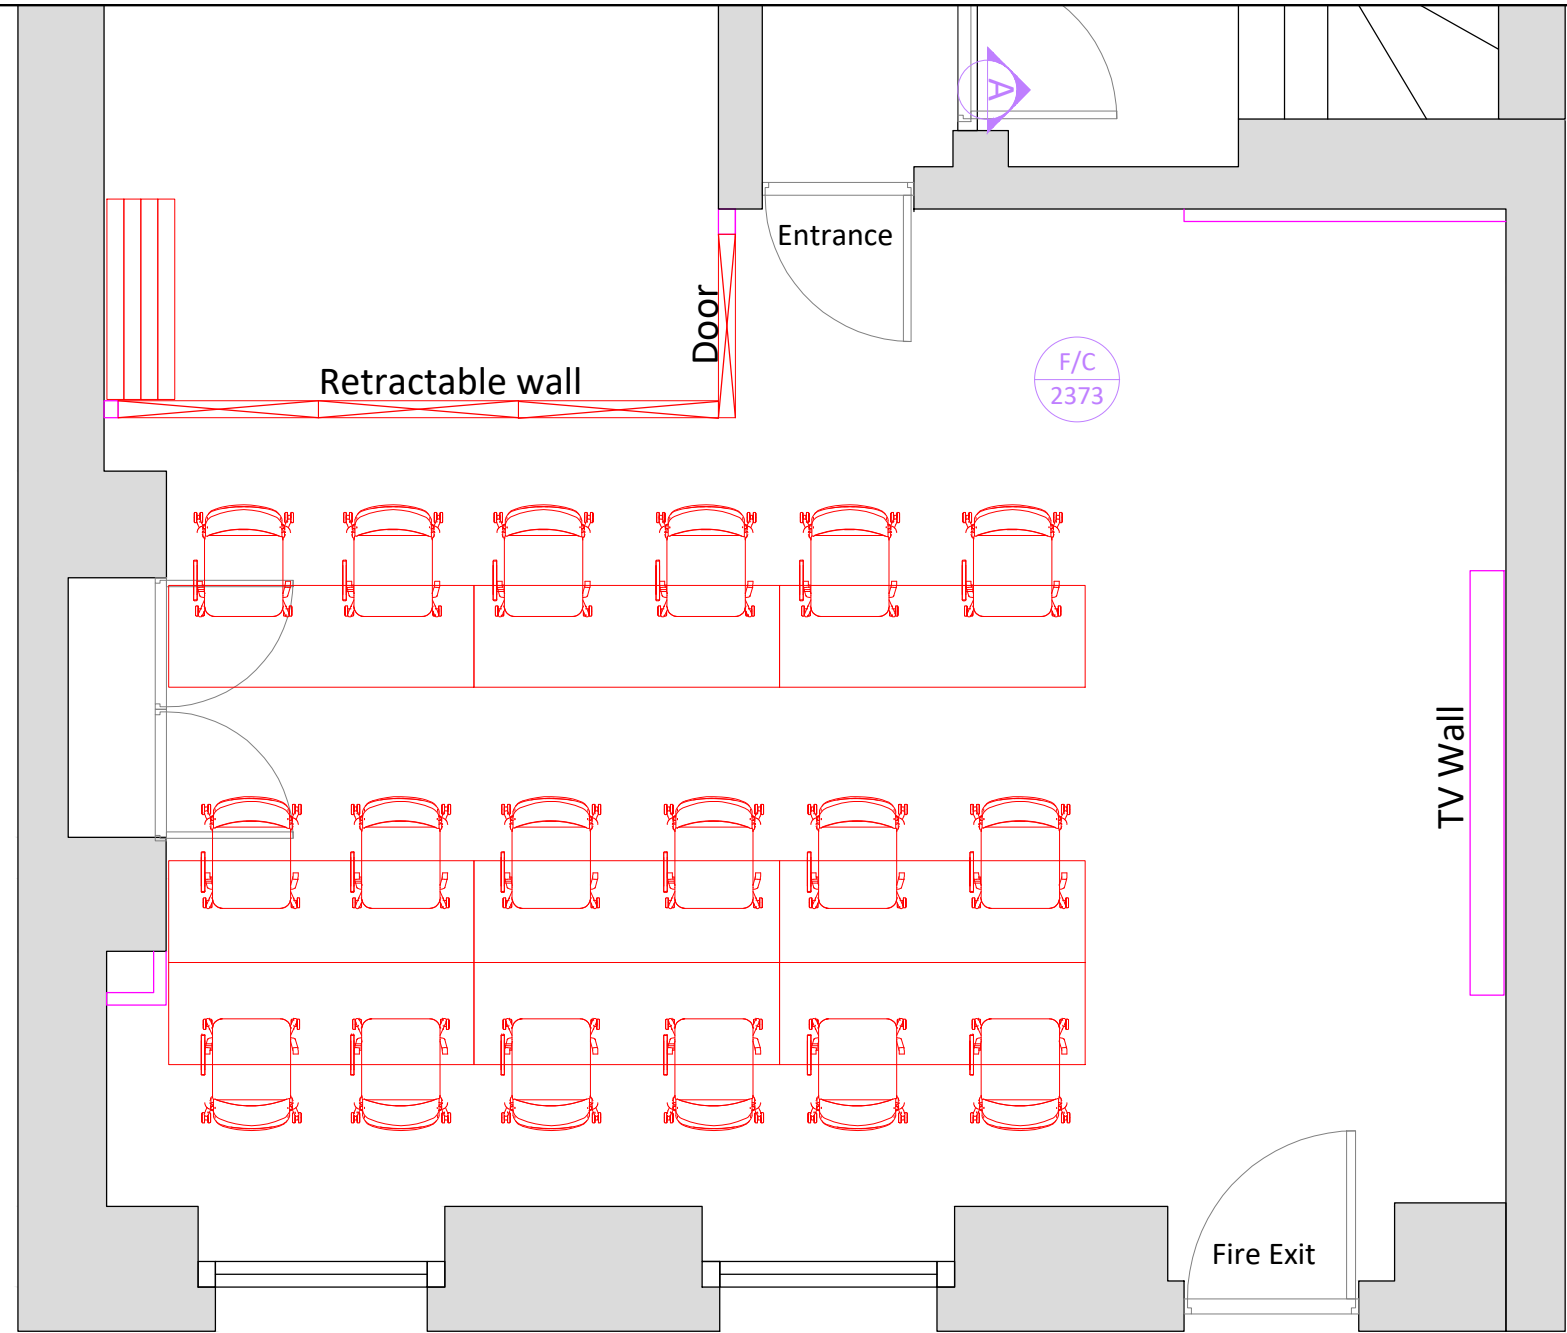

PLAN VIEW

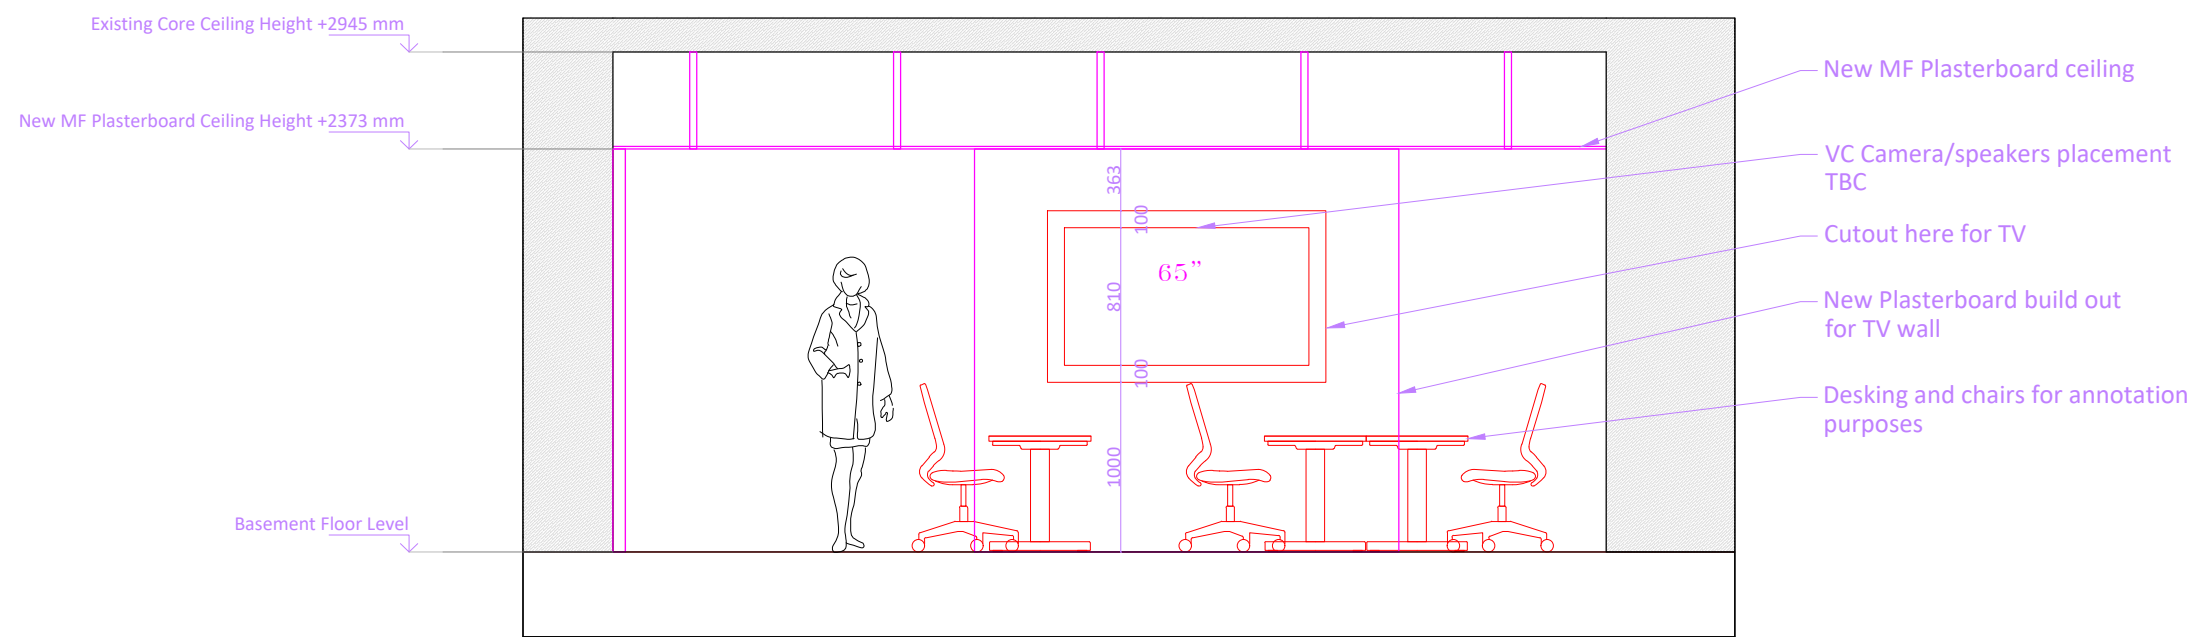

Video Conferencing Wall
Elevation A-A

ASTER

Site Address:
BRITISH INSTITUTE LONDON
LOWER GROUND,
7 Bedford Square,
London
WC1B 3RA

CONSTRUCTION

VIDEO CONFERENCING

Drawn:	SF	Revision:	01
Date:	30.01.2023	Scale:	1:50 @ A3
CAD file: BIL_ASTER-30.01.23.DWG			

Approved by the client	Name:	
	Signature:	
	Date:	