



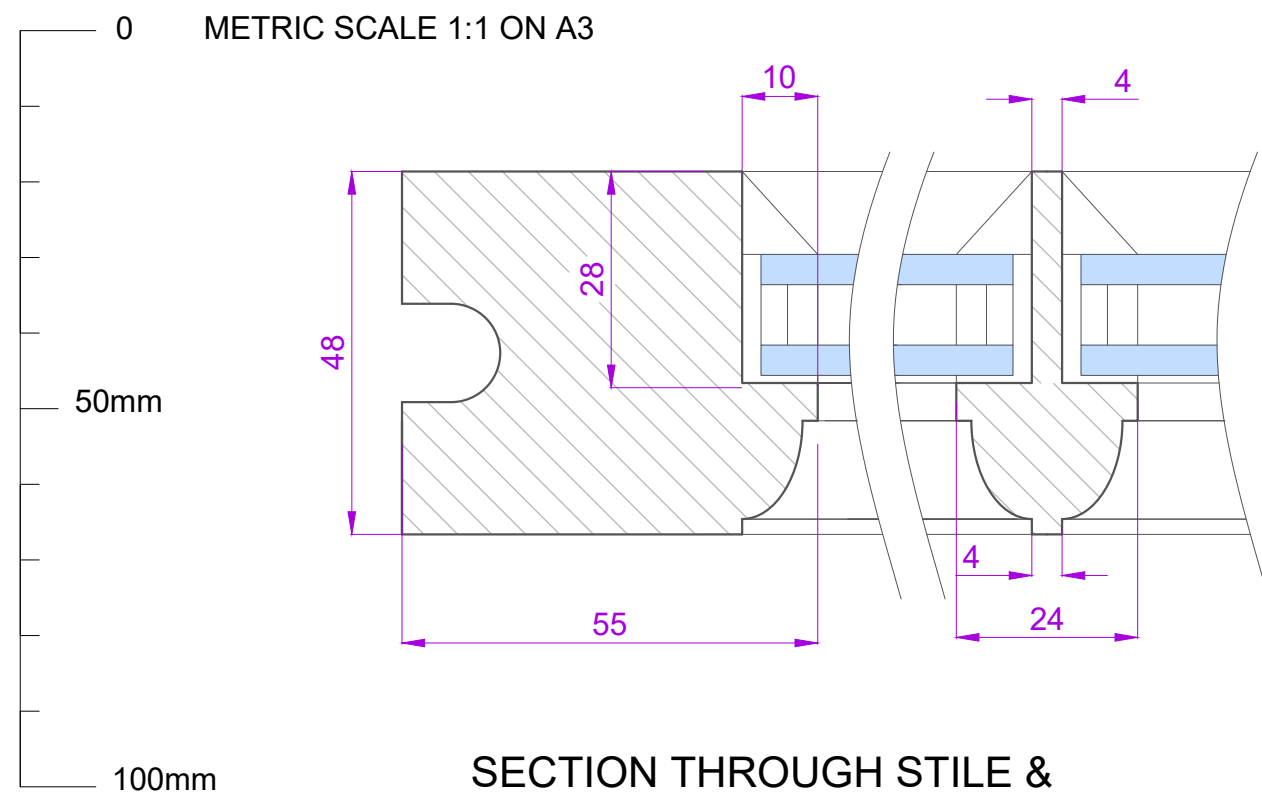

SECTION THROUGH STILE &  
GLAZING BAR - SCALE 1:1

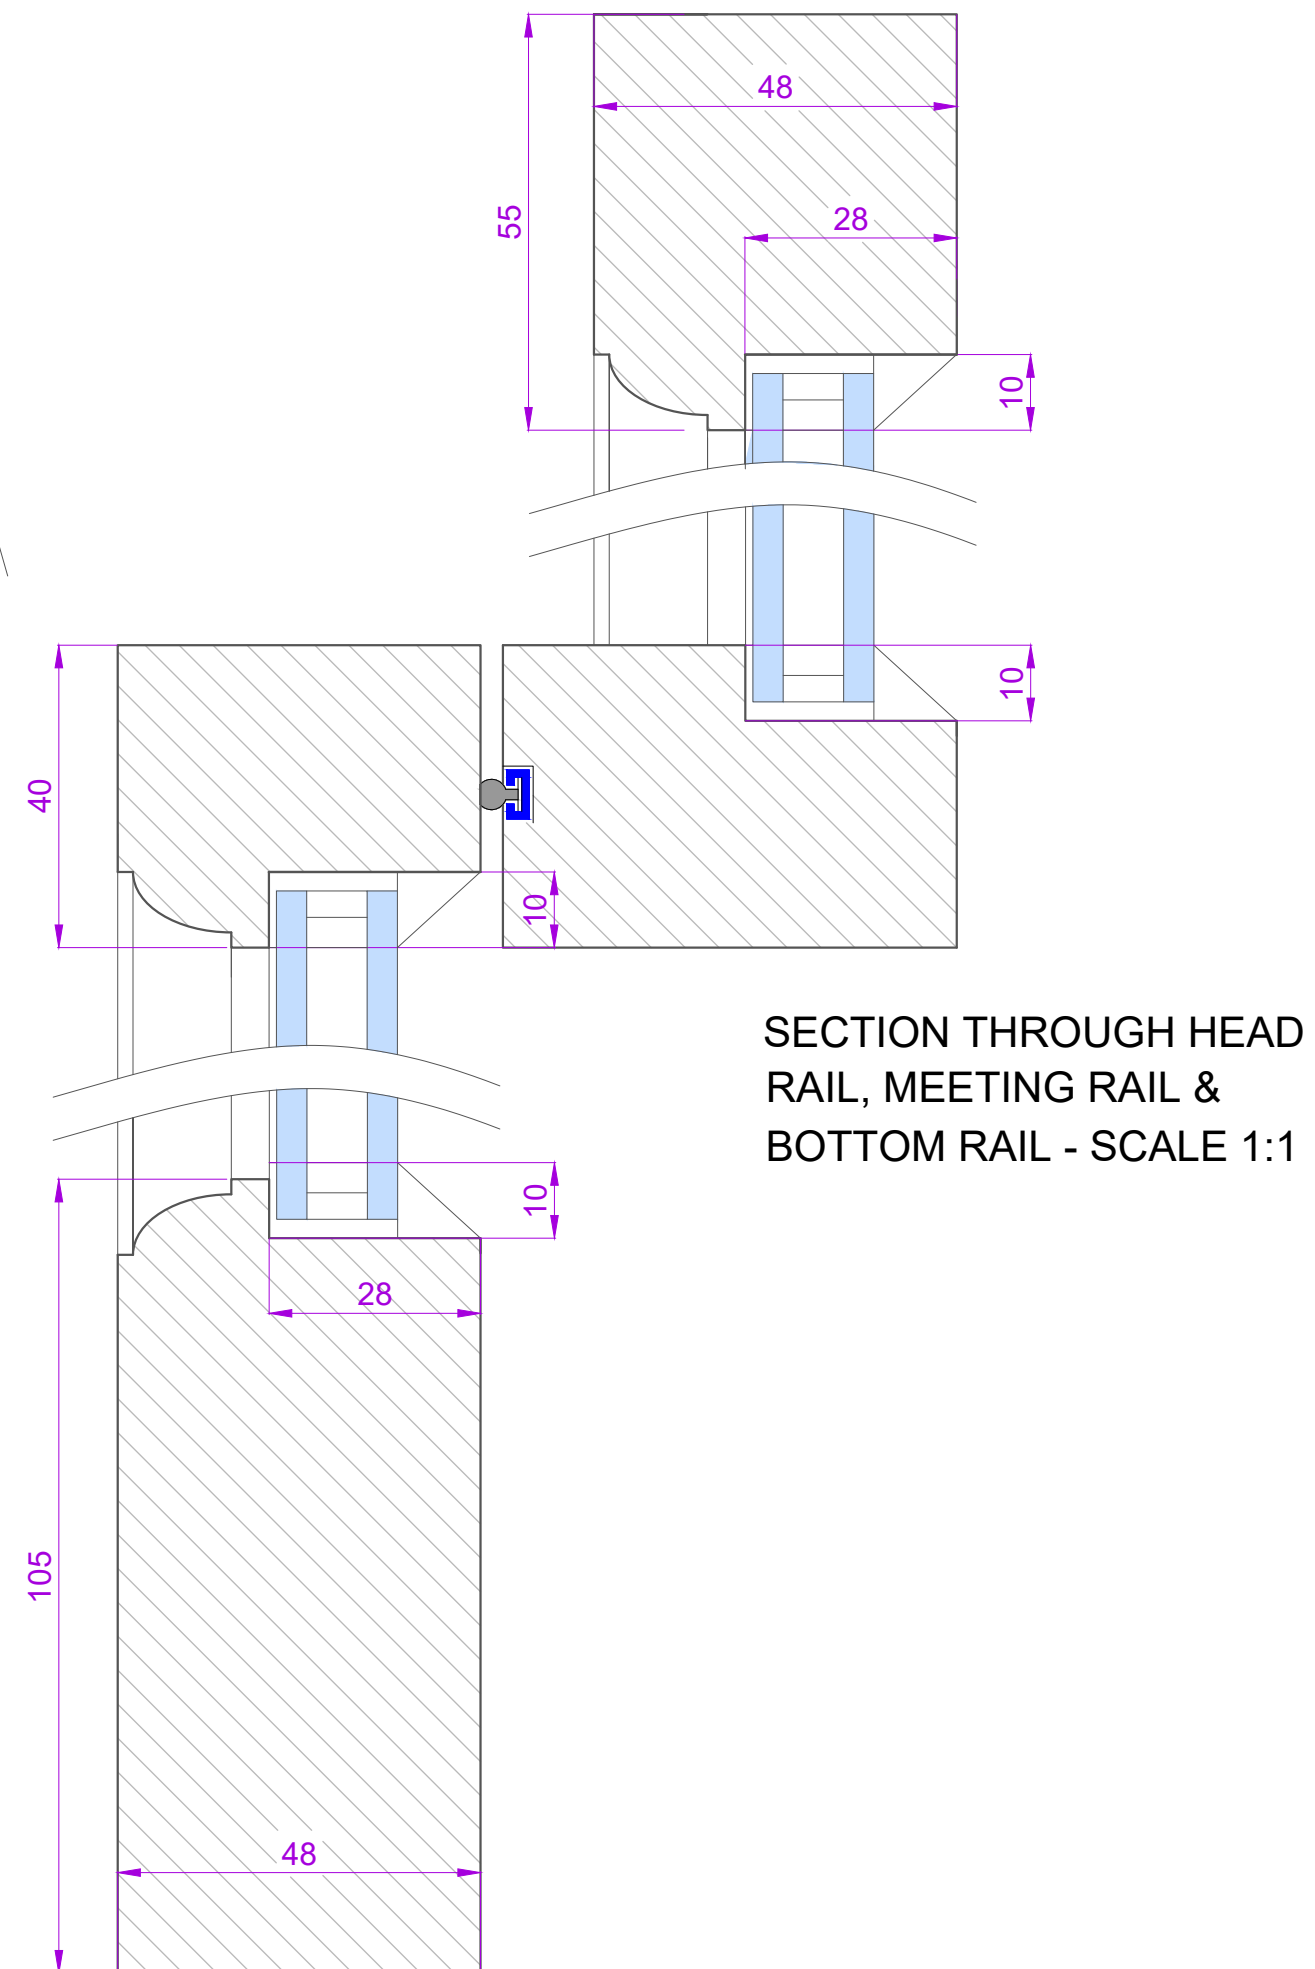

SECTION THROUGH HEAD  
RAIL, MEETING RAIL &  
BOTTOM RAIL - SCALE 1:1

TRABA

JOB NO: 36088

SHEET 2 OF 2

|          |           |
|----------|-----------|
| Drawn by | C JEWISS  |
| Scale    | 1:1 at A3 |
| Issue No | 01        |
| Date:    | FEB 2023  |

Material: See sheet 1

Finish - Int:See sheet 1  
Ext:See sheet 1

Cill Finish:

Glass - See sheet 1

PROPOSED SASH  
DETAILS

FLAT 2, 38 COMPAYNE  
GARDENS, NW6 3RY

HERITAGE  
GLAZING WITH  
STRUCTURAL  
GLAZING BARS

Chris Jewiss Architectural Illustration  
13 Warner Road  
Bromley  
Kent BR1 3RR  
tel: 07585 441082

email: chrisjewiss@yahoo.co.uk

ITEM 1,