



LOCATION PLAN
SCALE 1:1250

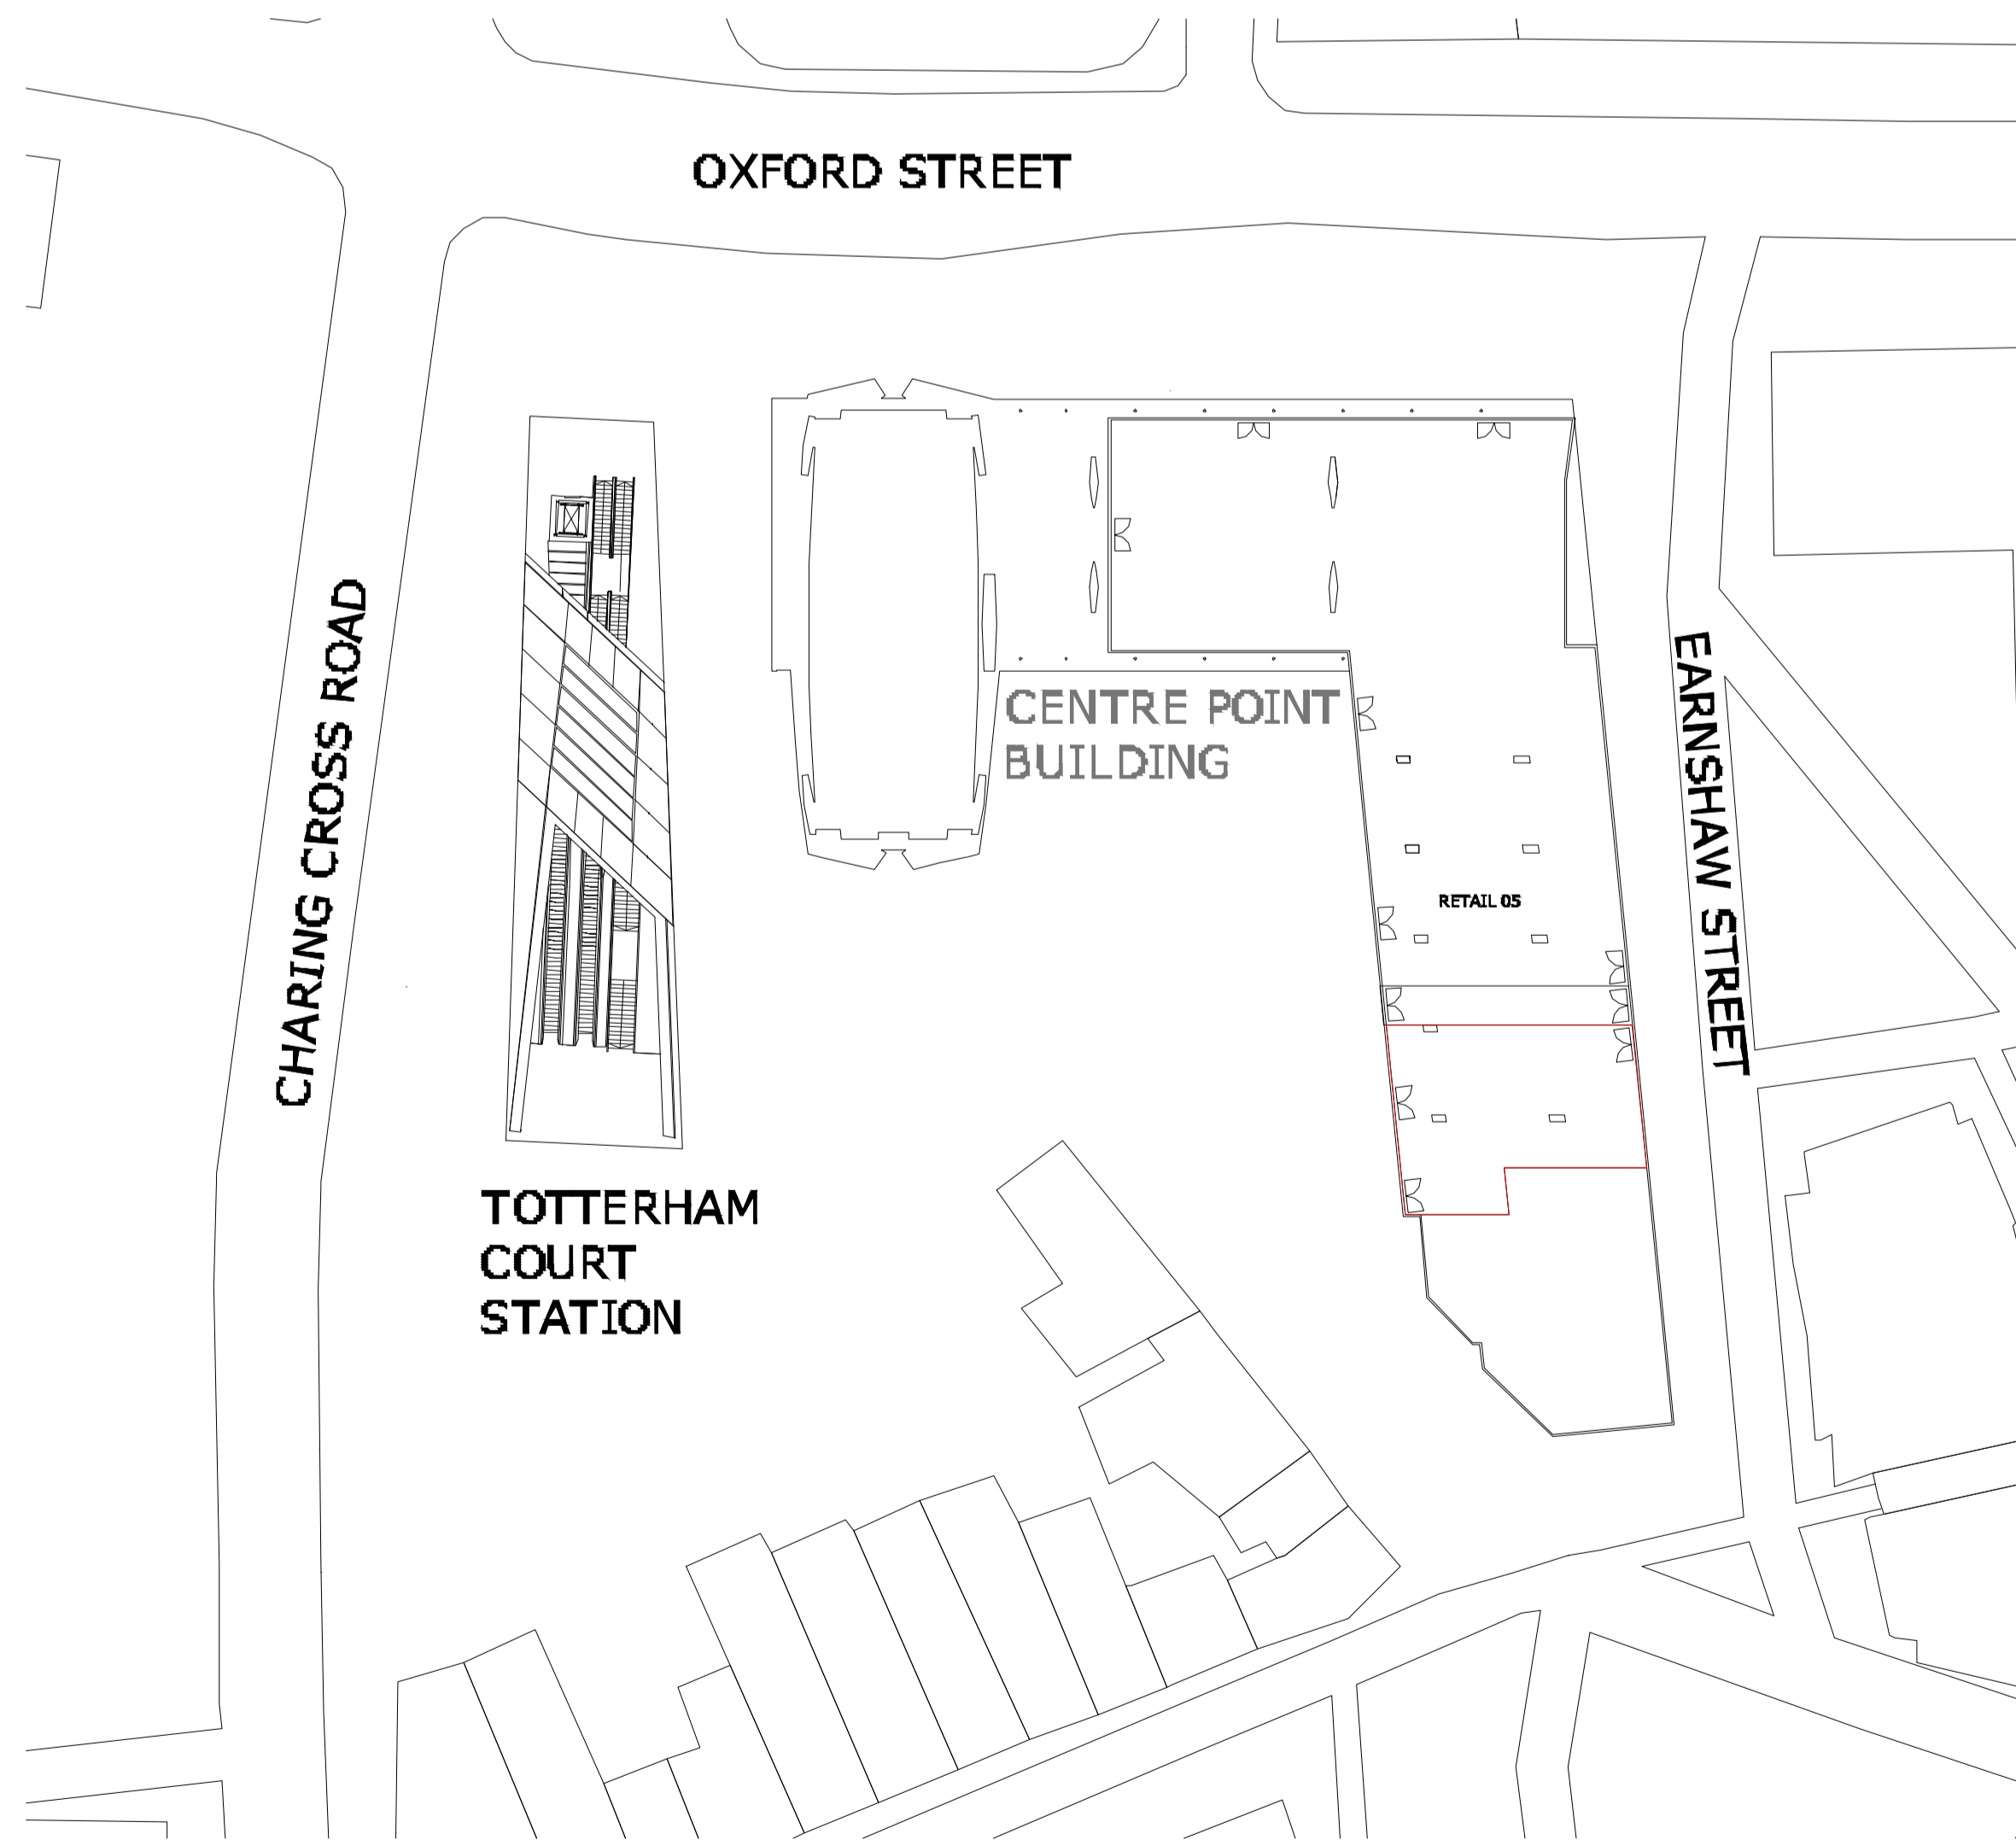

BLOCK PLAN
SCALE 1:500

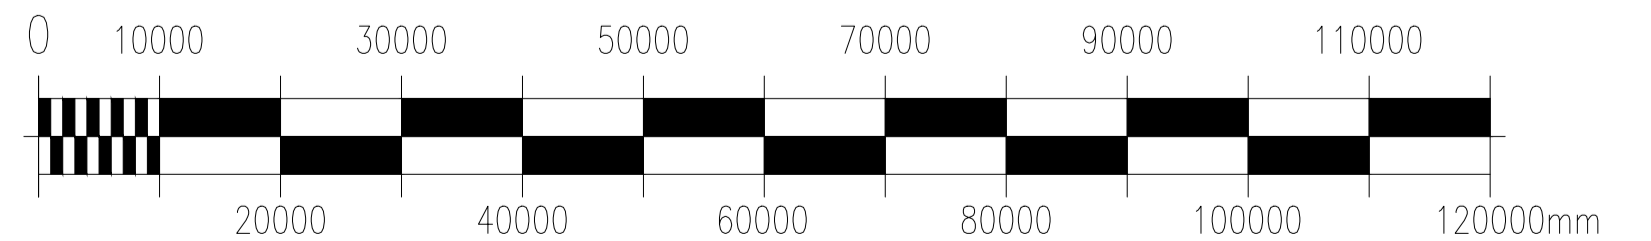


NOTE

All dimensions to be checked on site prior to commencement of any works.

This drawing represents a performance guide upon which the contractor/subcontractor must base his/her working drawings & details. Include all necessary tolerances prior to manufacture and installation.

Contractor must undertake a full survey of the area to establish all dimensions & ensure accurate setting out.

Advise on suitability of all details shown to ensure structural stability, ease and economy of construction.

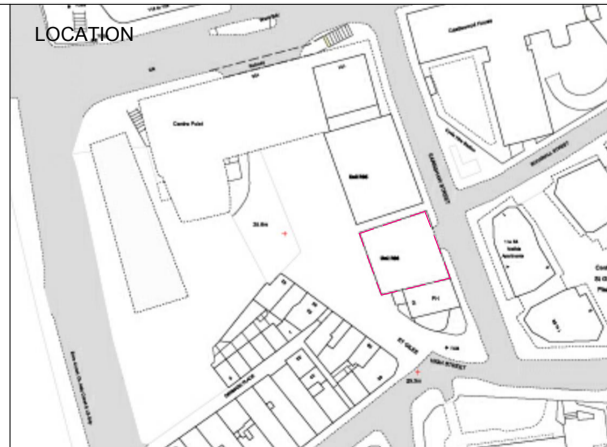

studio penn london
Architecture & Interior Design
studopennspace@gmail.com

job title
SEOUL PLAZA - UNIT R06 & R08 CENTRE POINT

drawing title / location
LOCATION AND BLOCK PLANS

drawn by JL checked YH scale 1:500, 1250@A1 status PLANNING

project 2205 classification / drawing no. 2205.CP.DE.01

revision