



Proposed internally illuminated letter sign 2690(W)x350(H)x30(D)mm, SEOUL PLAZA letters to be step cut from Opal cast perspex acrylic sheet bonded directly to acrylic panel real face letter to have s/s plates-TBC

PROPOSED SHOPFRONT SIGNAGE (A) (MAIN ENTRANCE)
SCALE 1:10

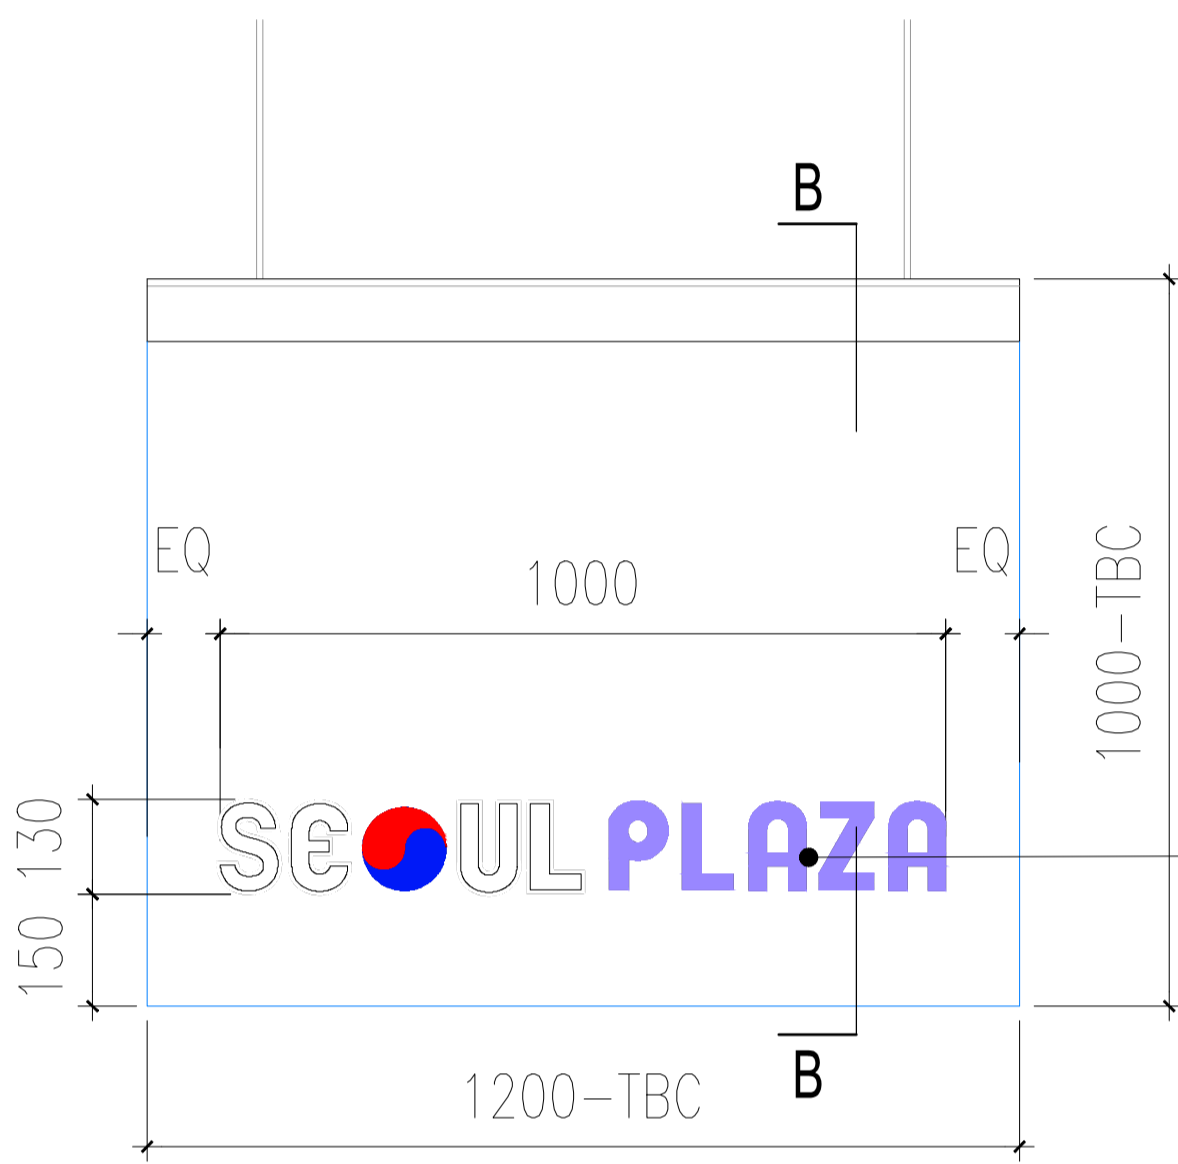


Proposed internally illuminated letter sign 1000(W)x130(H)x30(D)mm, SEOUL PLAZA letters to be step cut from Opal cast perspex acrylic sheet bonded directly to acrylic panel real face letter to have s/s plates-TBC


PROPOSED SHOPFRONT SIGNAGE (B) (SECOND ENTRANCE)
SCALE 1:10

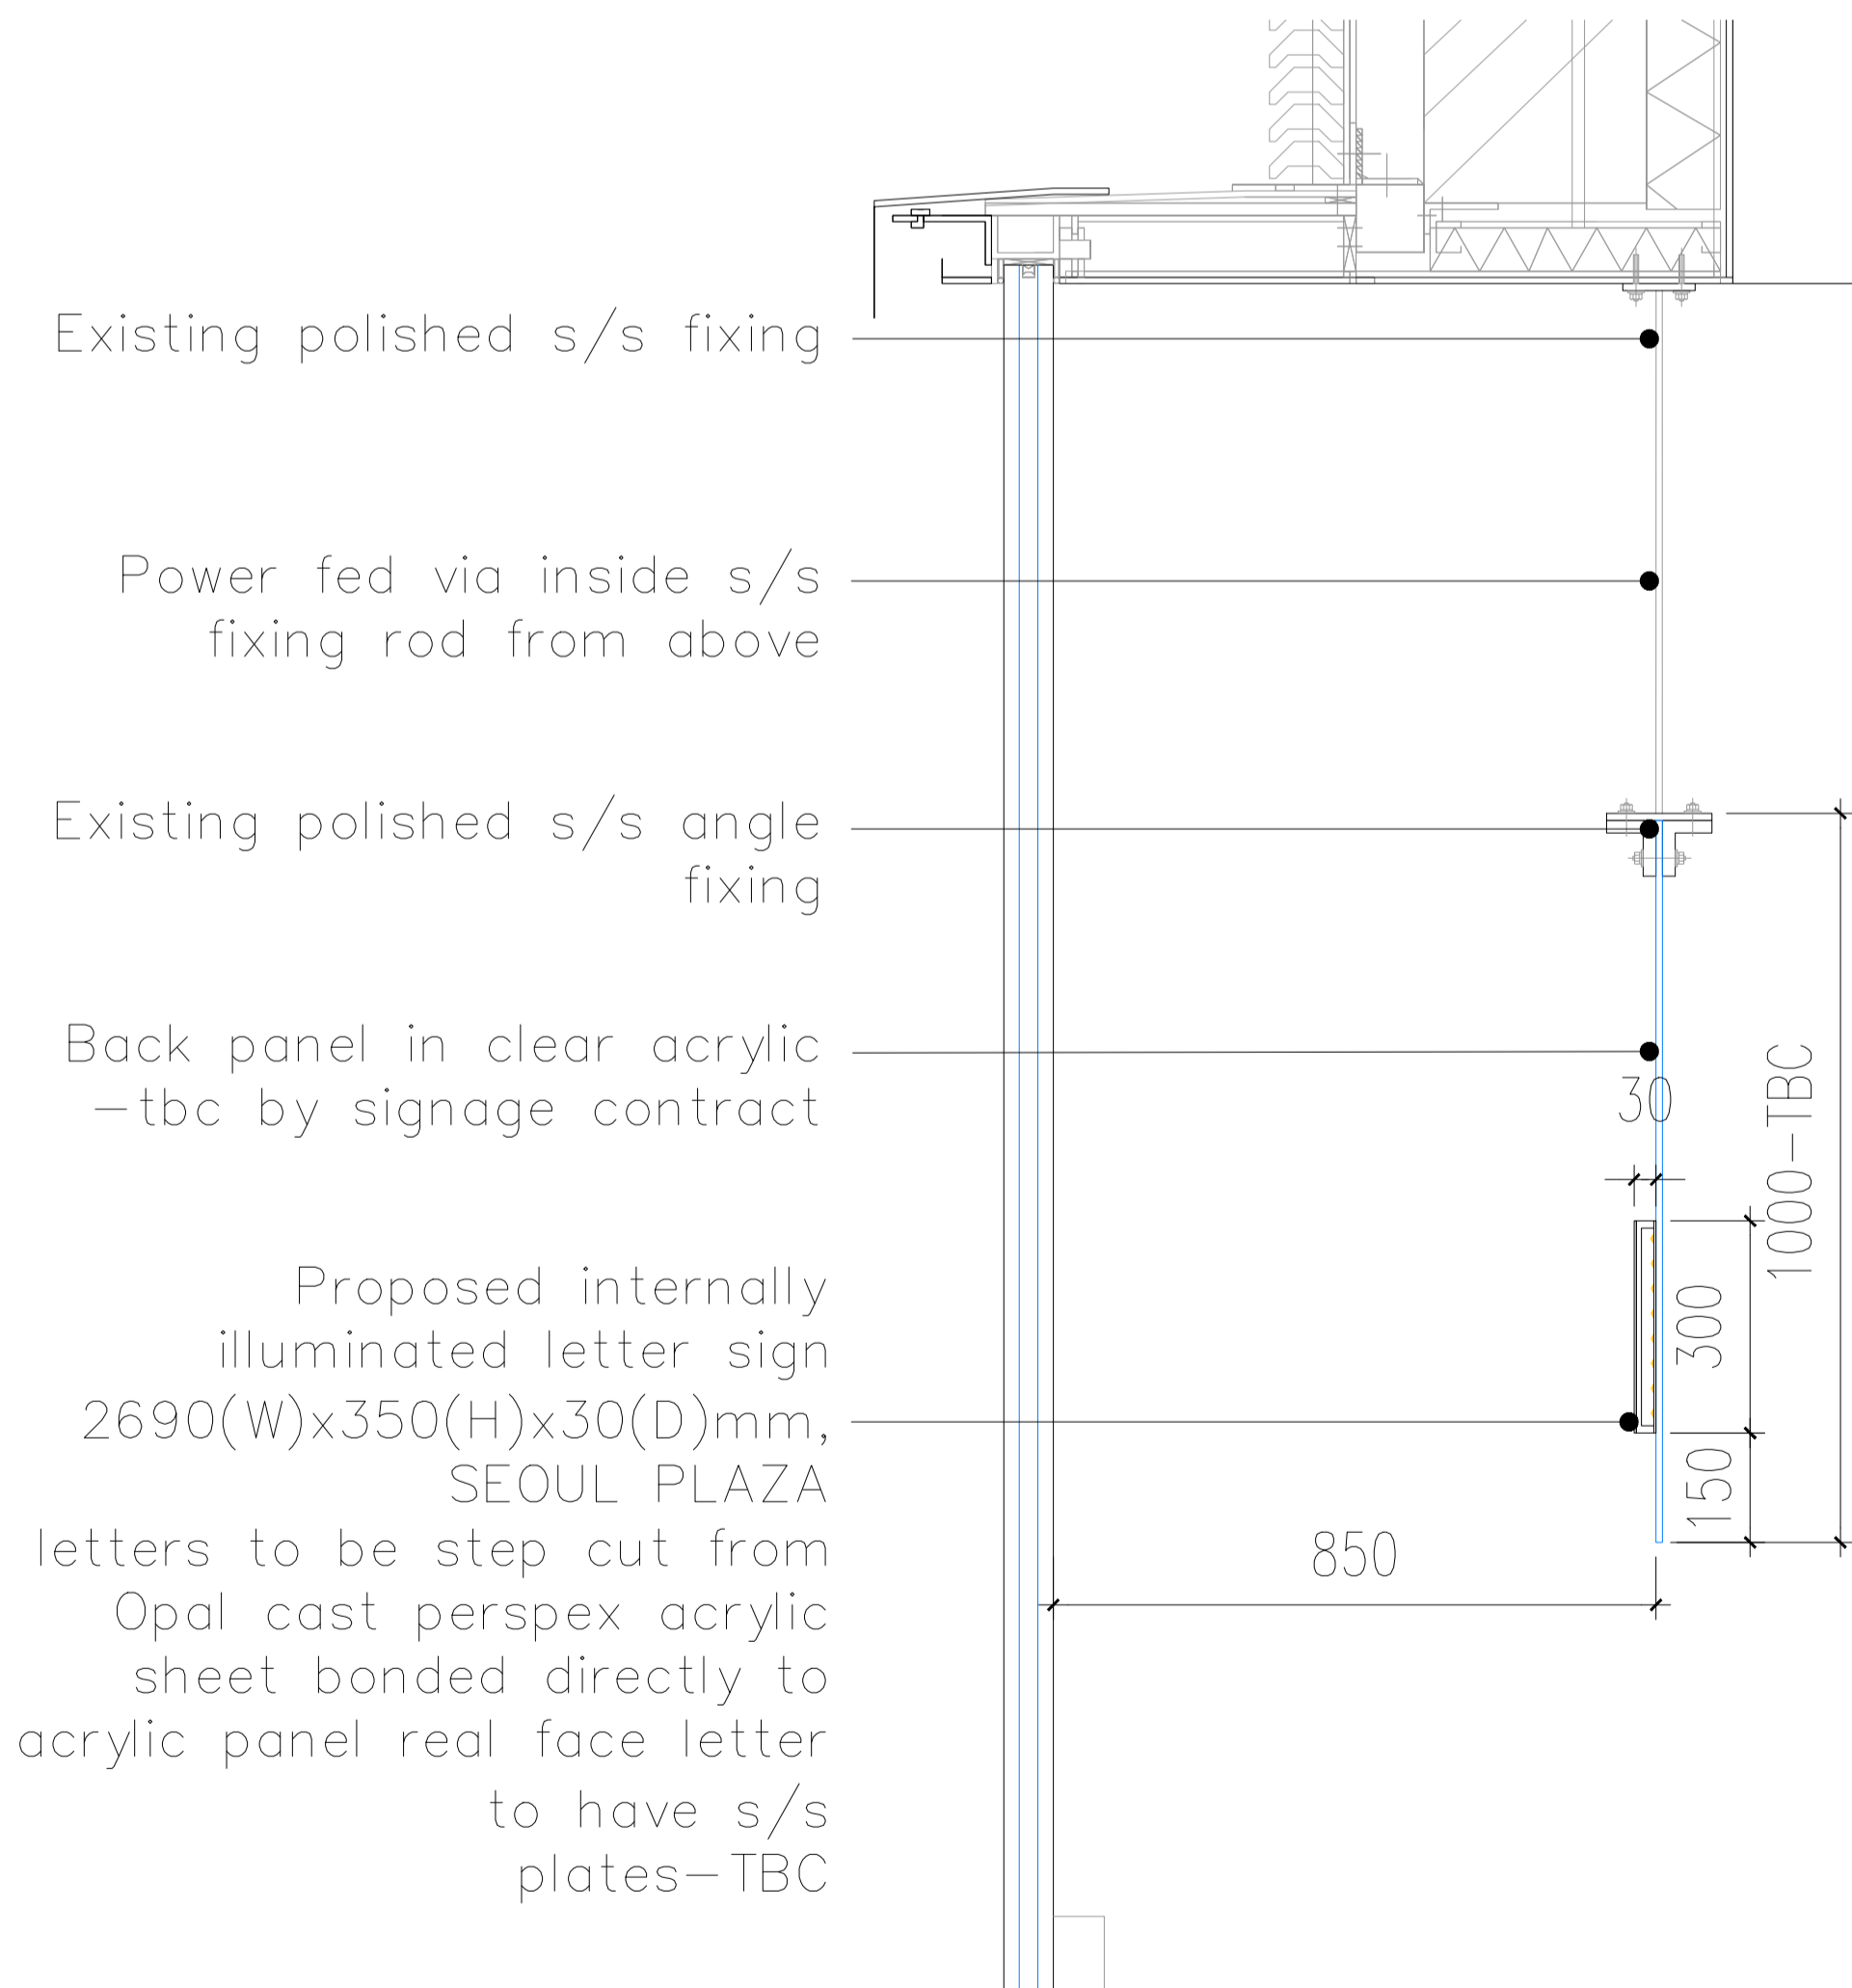

PROPOSED SHOPFRONT SIGNAGE SECTION A
SCALE 1:10

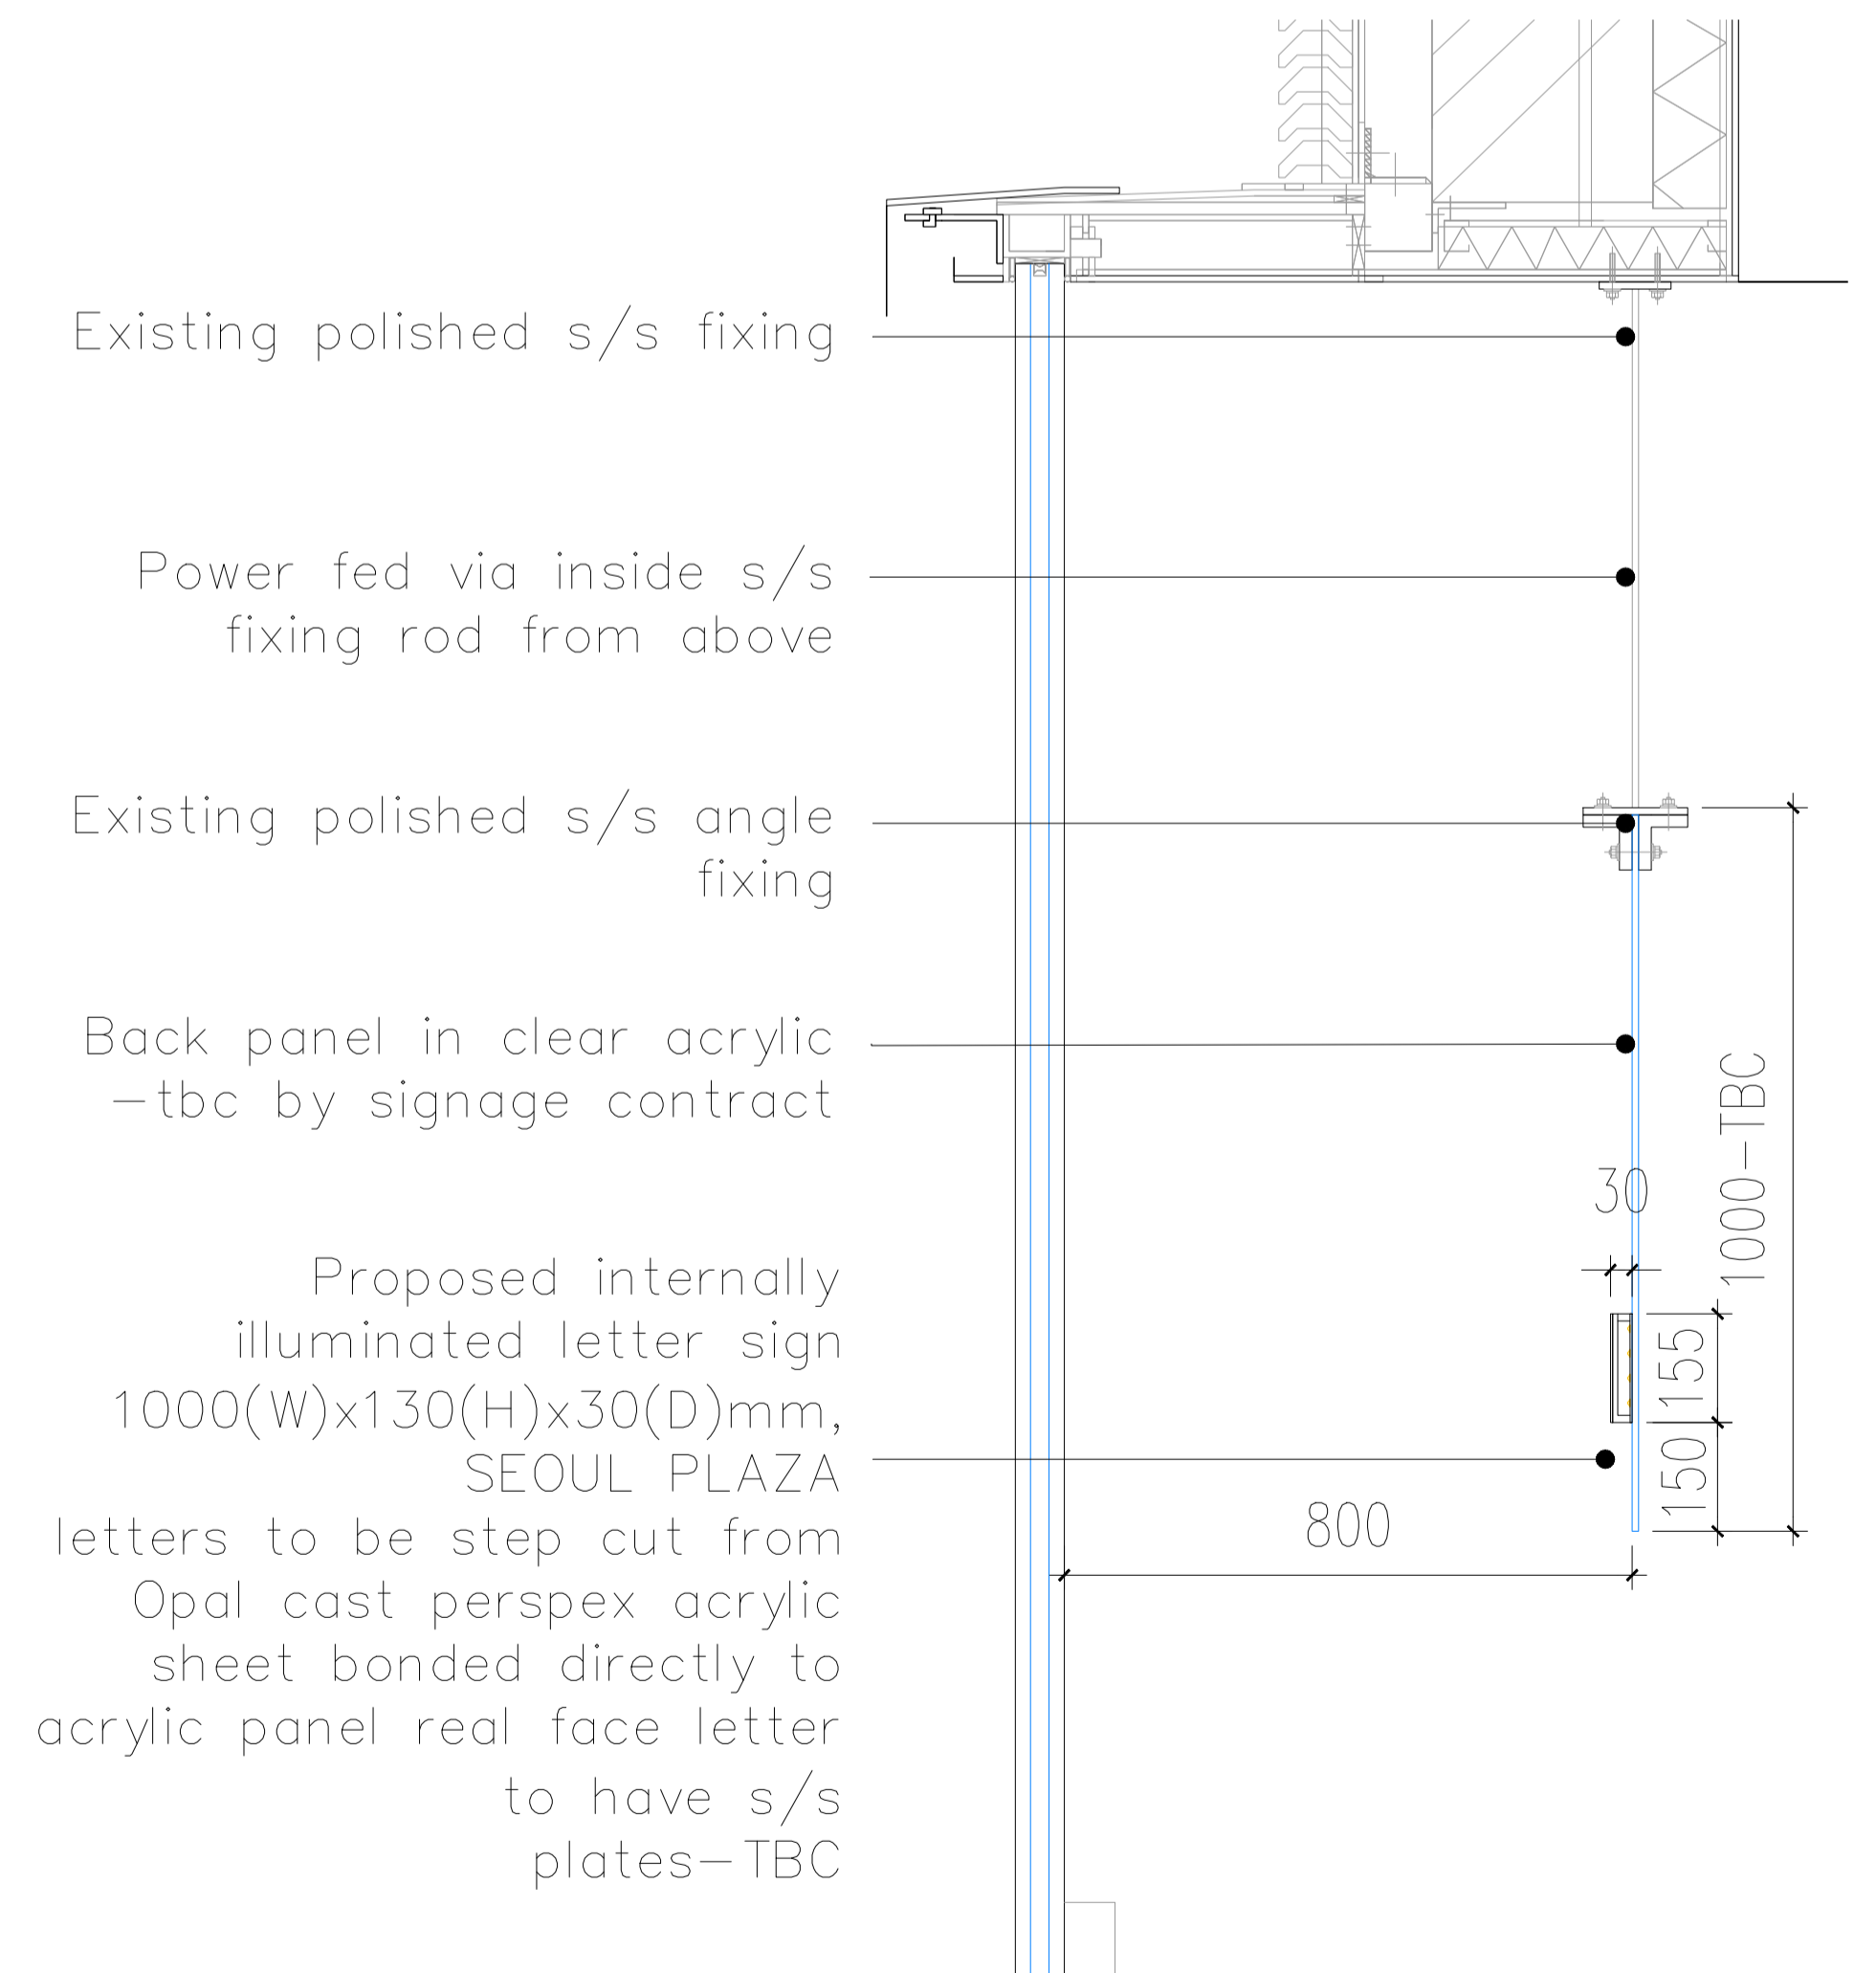


PROPOSED SHOPFRONT SIGNAGE SECTION B
SCALE 1:10

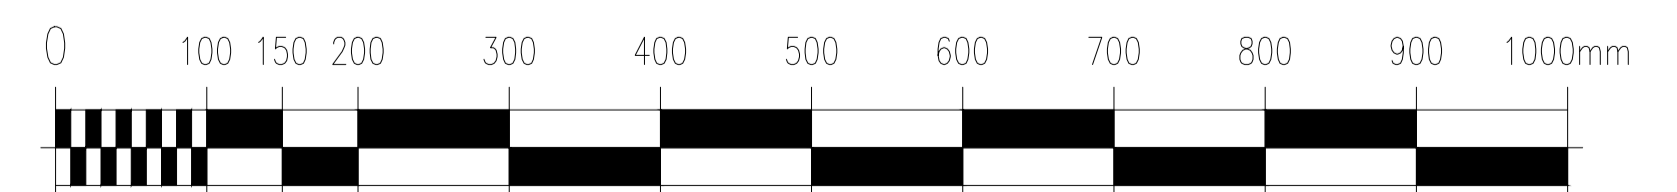

A. 25/01/2023 - Amended signage height
B. 31/01/2023 - Amended shopfront signage A and B size

NOTE
All dimensions to be checked on site prior to commencement of any works.
This drawing represents a performance guide upon which the contractor/subcontractor must base his/her working drawings & details. Include all necessary tolerances prior to manufacture and installation.
Contractor must undertake a full survey of the area to establish all dimensions & ensure accurate setting out.
Advise on suitability of all details shown to ensure structural stability, ease and economy of construction.

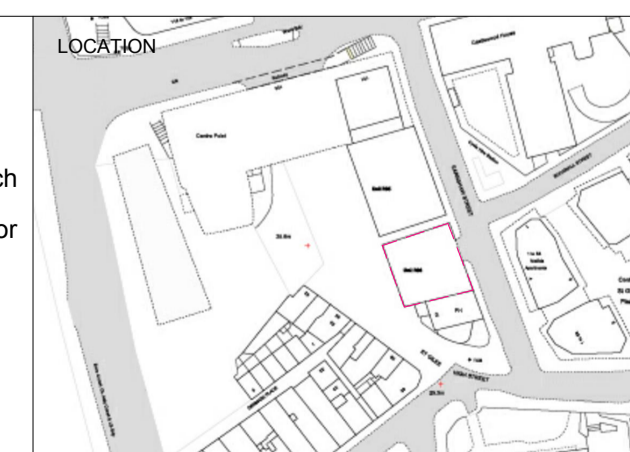

studio penn london Architecture & Interior Design studiospennspace@gmail.com	
job title SEOUL PLAZA - UNIT R06 & R08 CENTRE POINT	
drawing title / location PROPOSED SIGNAGE DETAILS	
drawn by JL	checked YH
scale 1: 10@A1, 20@A3	status PLANNING
project 2205	classification / drawing no. 2205.CP.DE.30
revision	B