



PROPOSED ELEVATION 1
SCALE 1:25

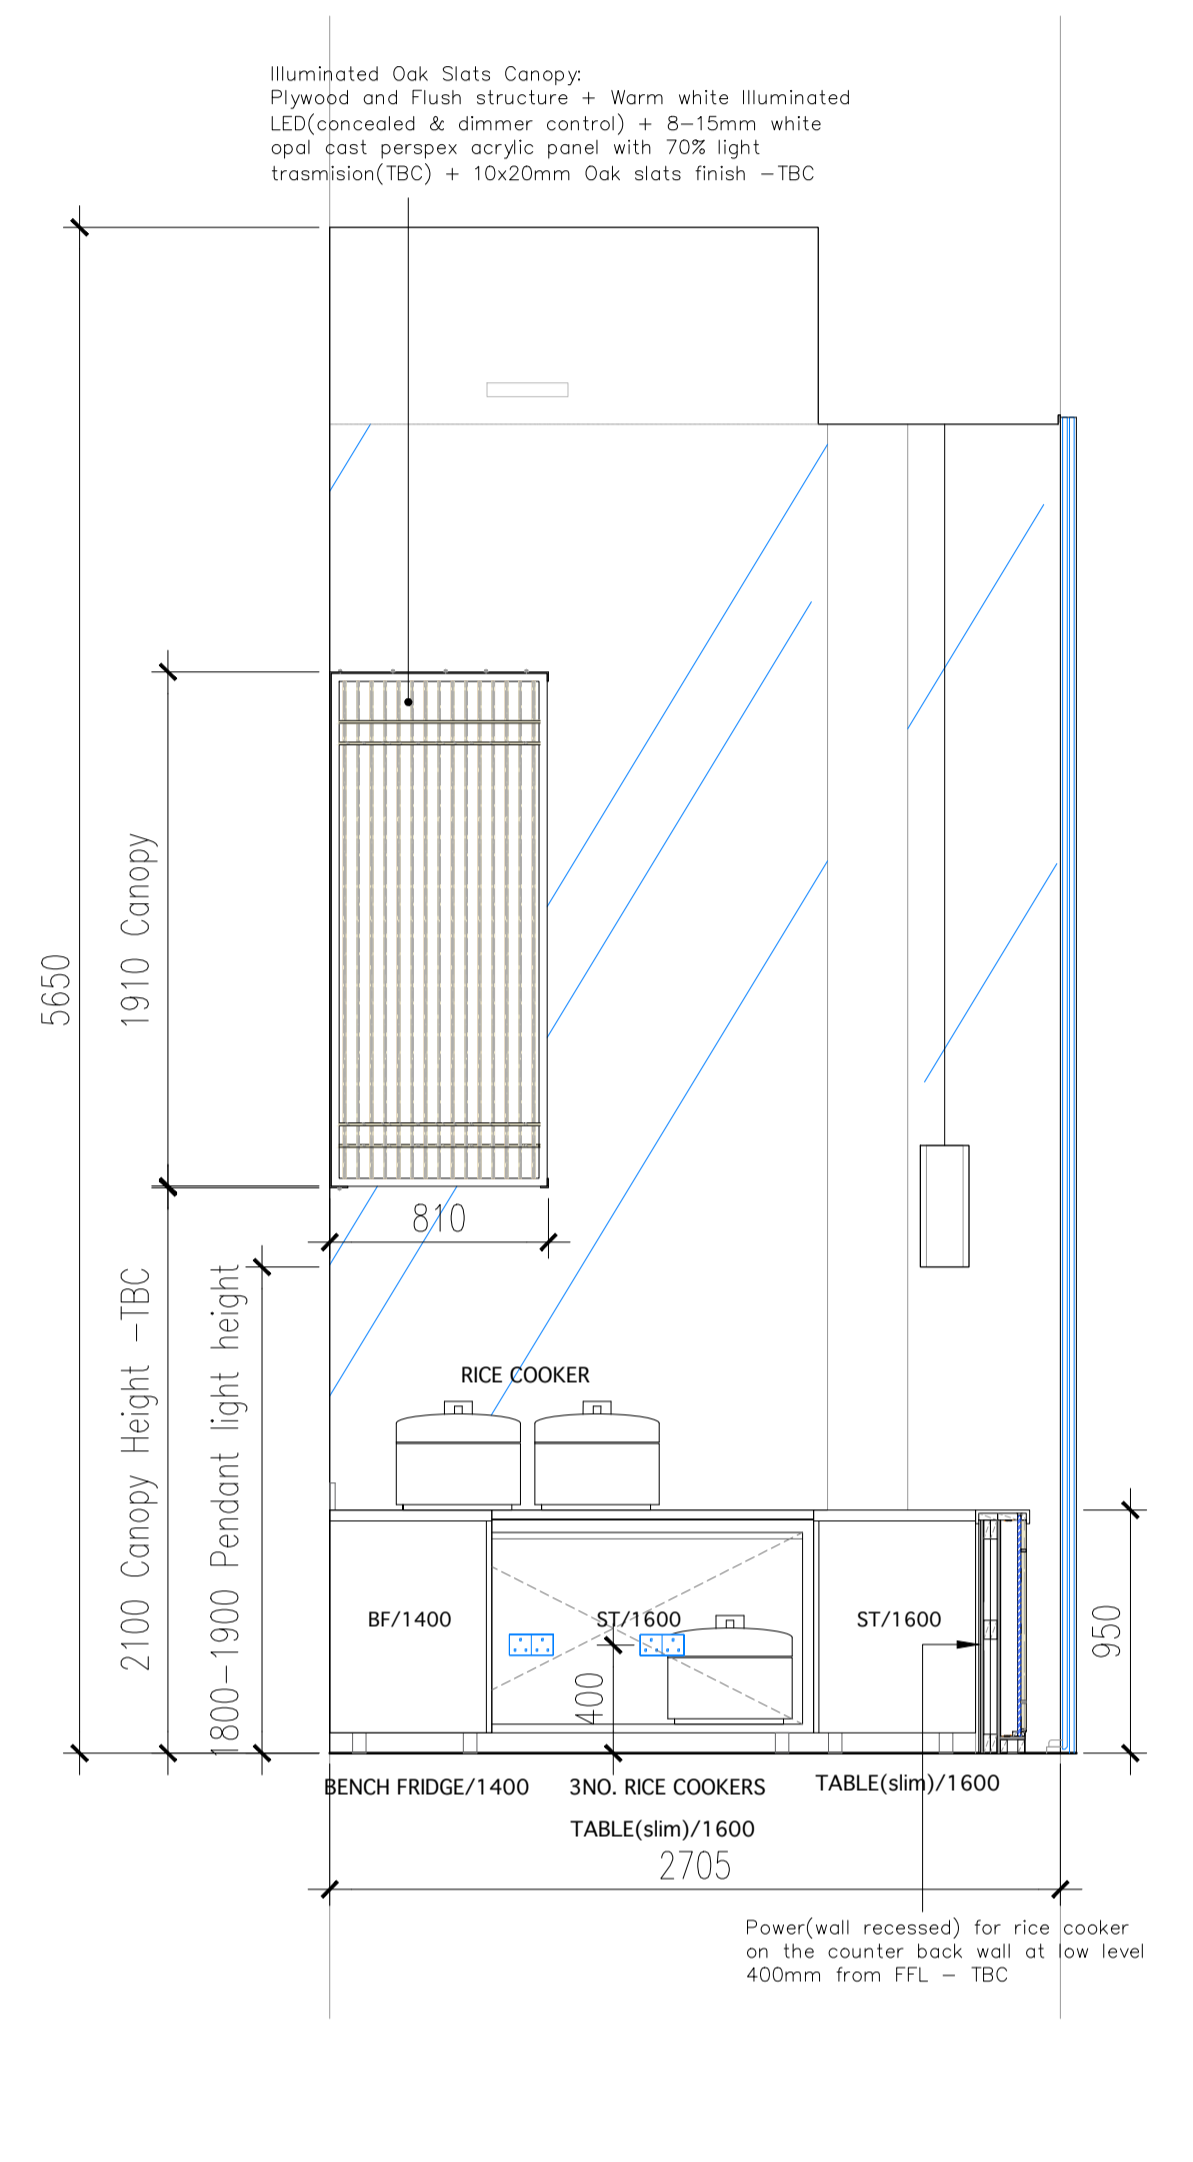


PROPOSED ELEVATION 2
SCALE 1:25

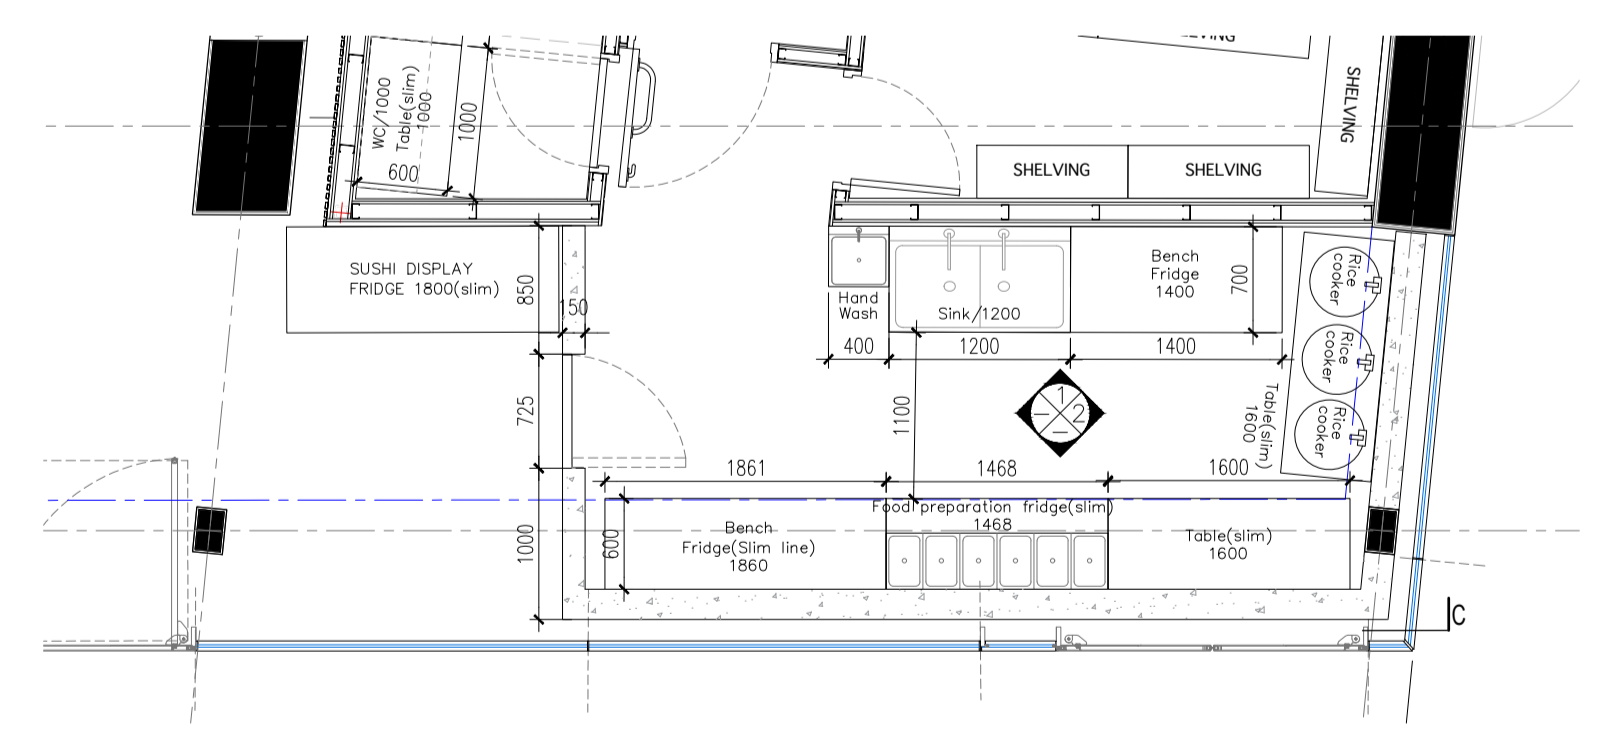


KEY PLAN - SUSHI BAR
SCALE 1:50

- PROPOSED ELEVATIONS
- 1. Ground floor Area : 250.4 sqm
 - FOH - Area: 200.6 sqm (CH:5650mm)
 - BOH - Area: 49.8 sqm (CH:2200)
 - 2. Mezzanine Floor Area : 44.5 sqm
 - Total Unit Area : 294.9 sqm

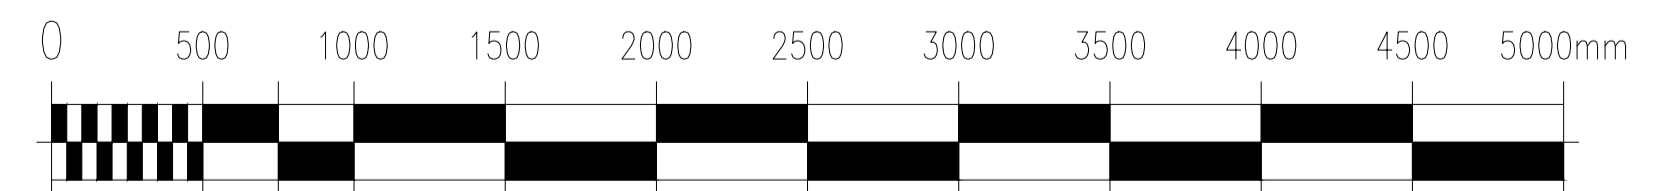

A. 02/02/2023 - Amended sushi display fridge

NOTE
All dimensions to be checked on site prior to commencement of any works.
This drawing represents a performance guide upon which the contractor/subcontractor must base his/her working drawings & details. Include all necessary tolerances prior to manufacture and installation.
Contractor must undertake a full survey of the area to establish all dimensions & ensure accurate setting out.
Advise on suitability of all details shown to ensure structural stability, ease and economy of construction.

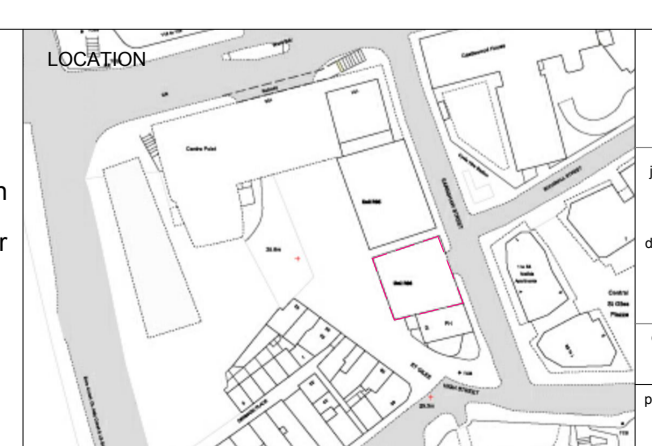

studio penn london
Architecture & Interior Design

job title: SEOUL PLAZA - UNIT R06 & R08 CENTRE POINT
drawing title / location: PROPOSED ELEVATIONS - SUSHI BAR

drawn by: JL checked by: YH scale: 1:25@A1 / 50@A3 status: PLANNING

project: 2205 classification / drawing no.: 2205.CP.DE.380 revision: A