




PROPOSED BOH ALTRO FLOOR TO ALTRO WALL  
SCALE : NOT TO SCALE

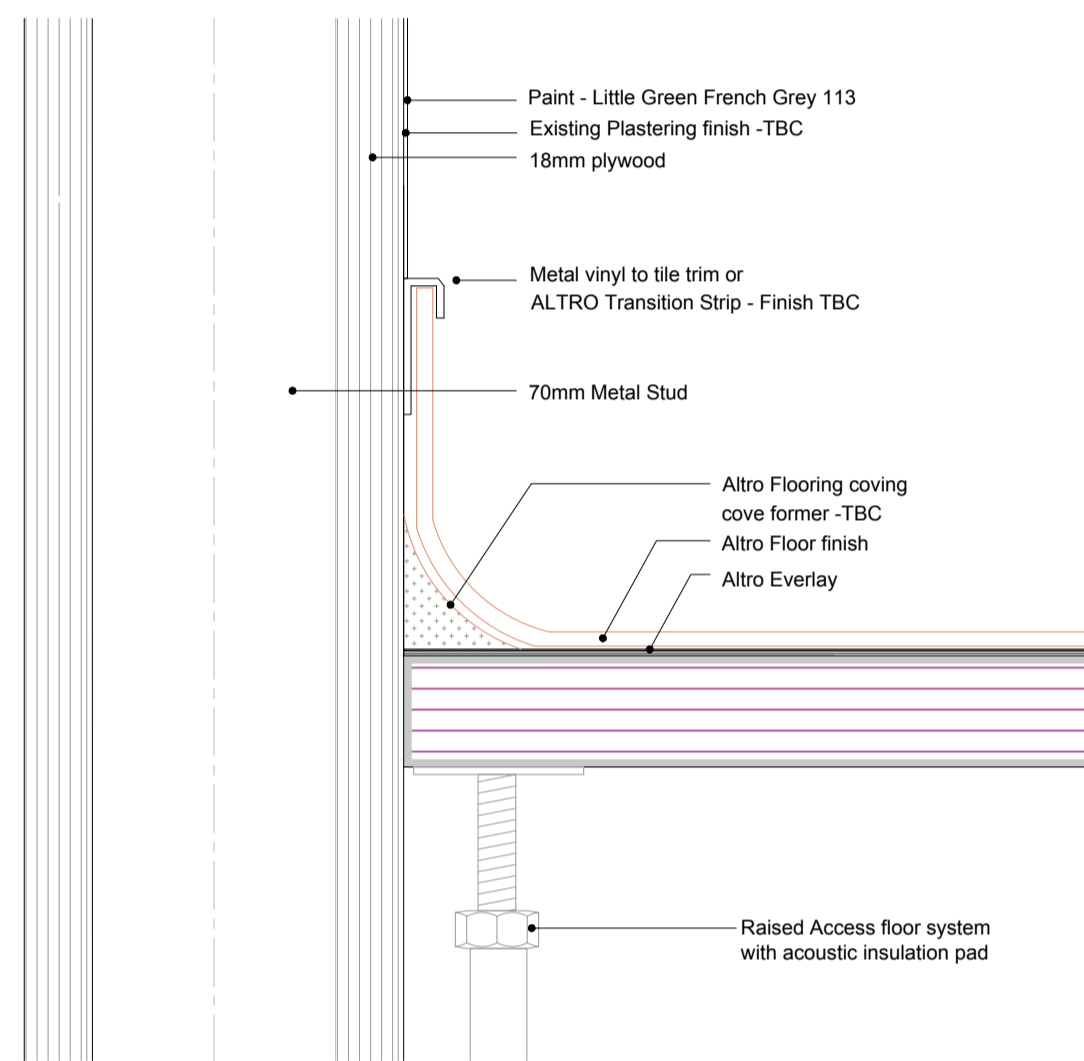

PROPOSED BOH ALTRO FLOOR TO PAINT FINISH WALL  
SCALE : NOT TO SCALE

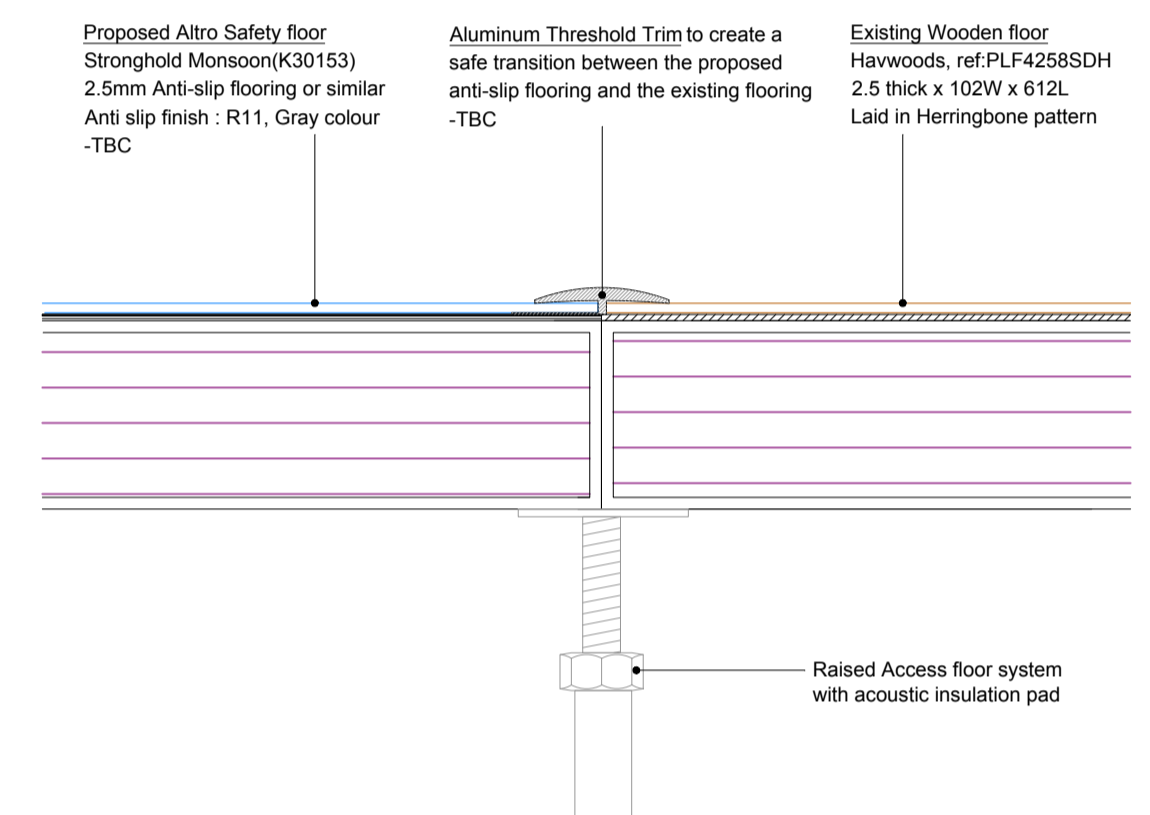


PROPOSED SECTION : SUSHI BAR(FOH) EXISTING WOODEN FLOOR (2.5mm THICK) TO PROPOSED ALTRO SAFETY FLOOR(2.5mm THICK) STRONGHOLD MONSOON(K30153)  
SCALE : NOT TO SCALE

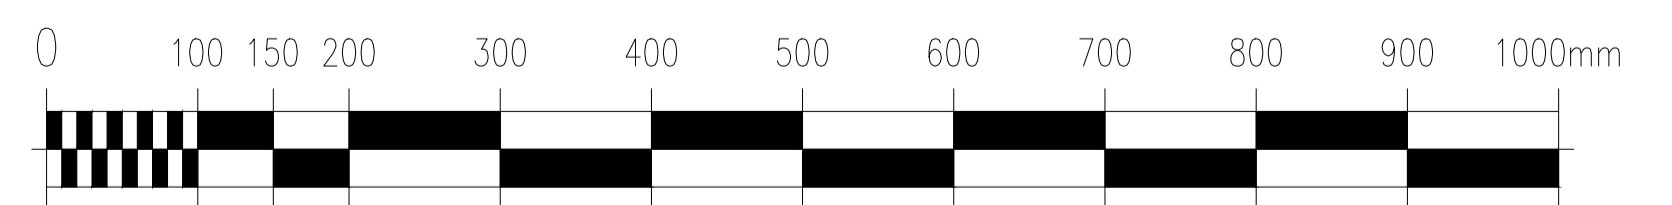

NOTE

All dimensions to be checked on site prior to commencement of any works.  
This drawing represents a performance guide upon which the contractor/subcontractor must base his/her working drawings & details. Include all necessary tolerances prior to manufacture and installation.  
Contractor must undertake a full survey of the area to establish all dimensions & ensure accurate setting out.  
Advise on suitability of all details shown to ensure structural stability, ease and economy of construction.

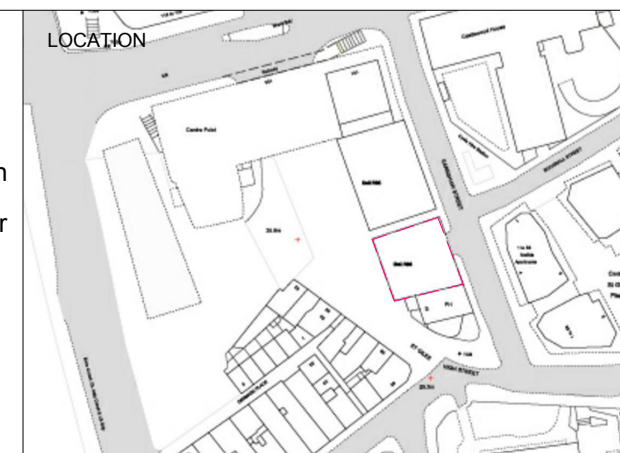

<b>studio penn london</b> Architecture & Interior Design studiospace@gmail.com			
job title <b>SEOUL PLAZA - UNIT R06 &amp; R08 CENTRE POINT</b>			
drawing title / location <b>PROPOSED FLOOR JUNCTION DETAILS</b>			
drawn by <b>JL</b>	checked by <b>YH</b>	scale <b>1 : 2.5, 10@A1</b>	status <b>PLANNING</b>
project <b>2205</b>	classification / drawing no. <b>2205.CP.DE.400</b>		
revision			