



**EXISTING SECTION A-A**  
SCALE 1:50

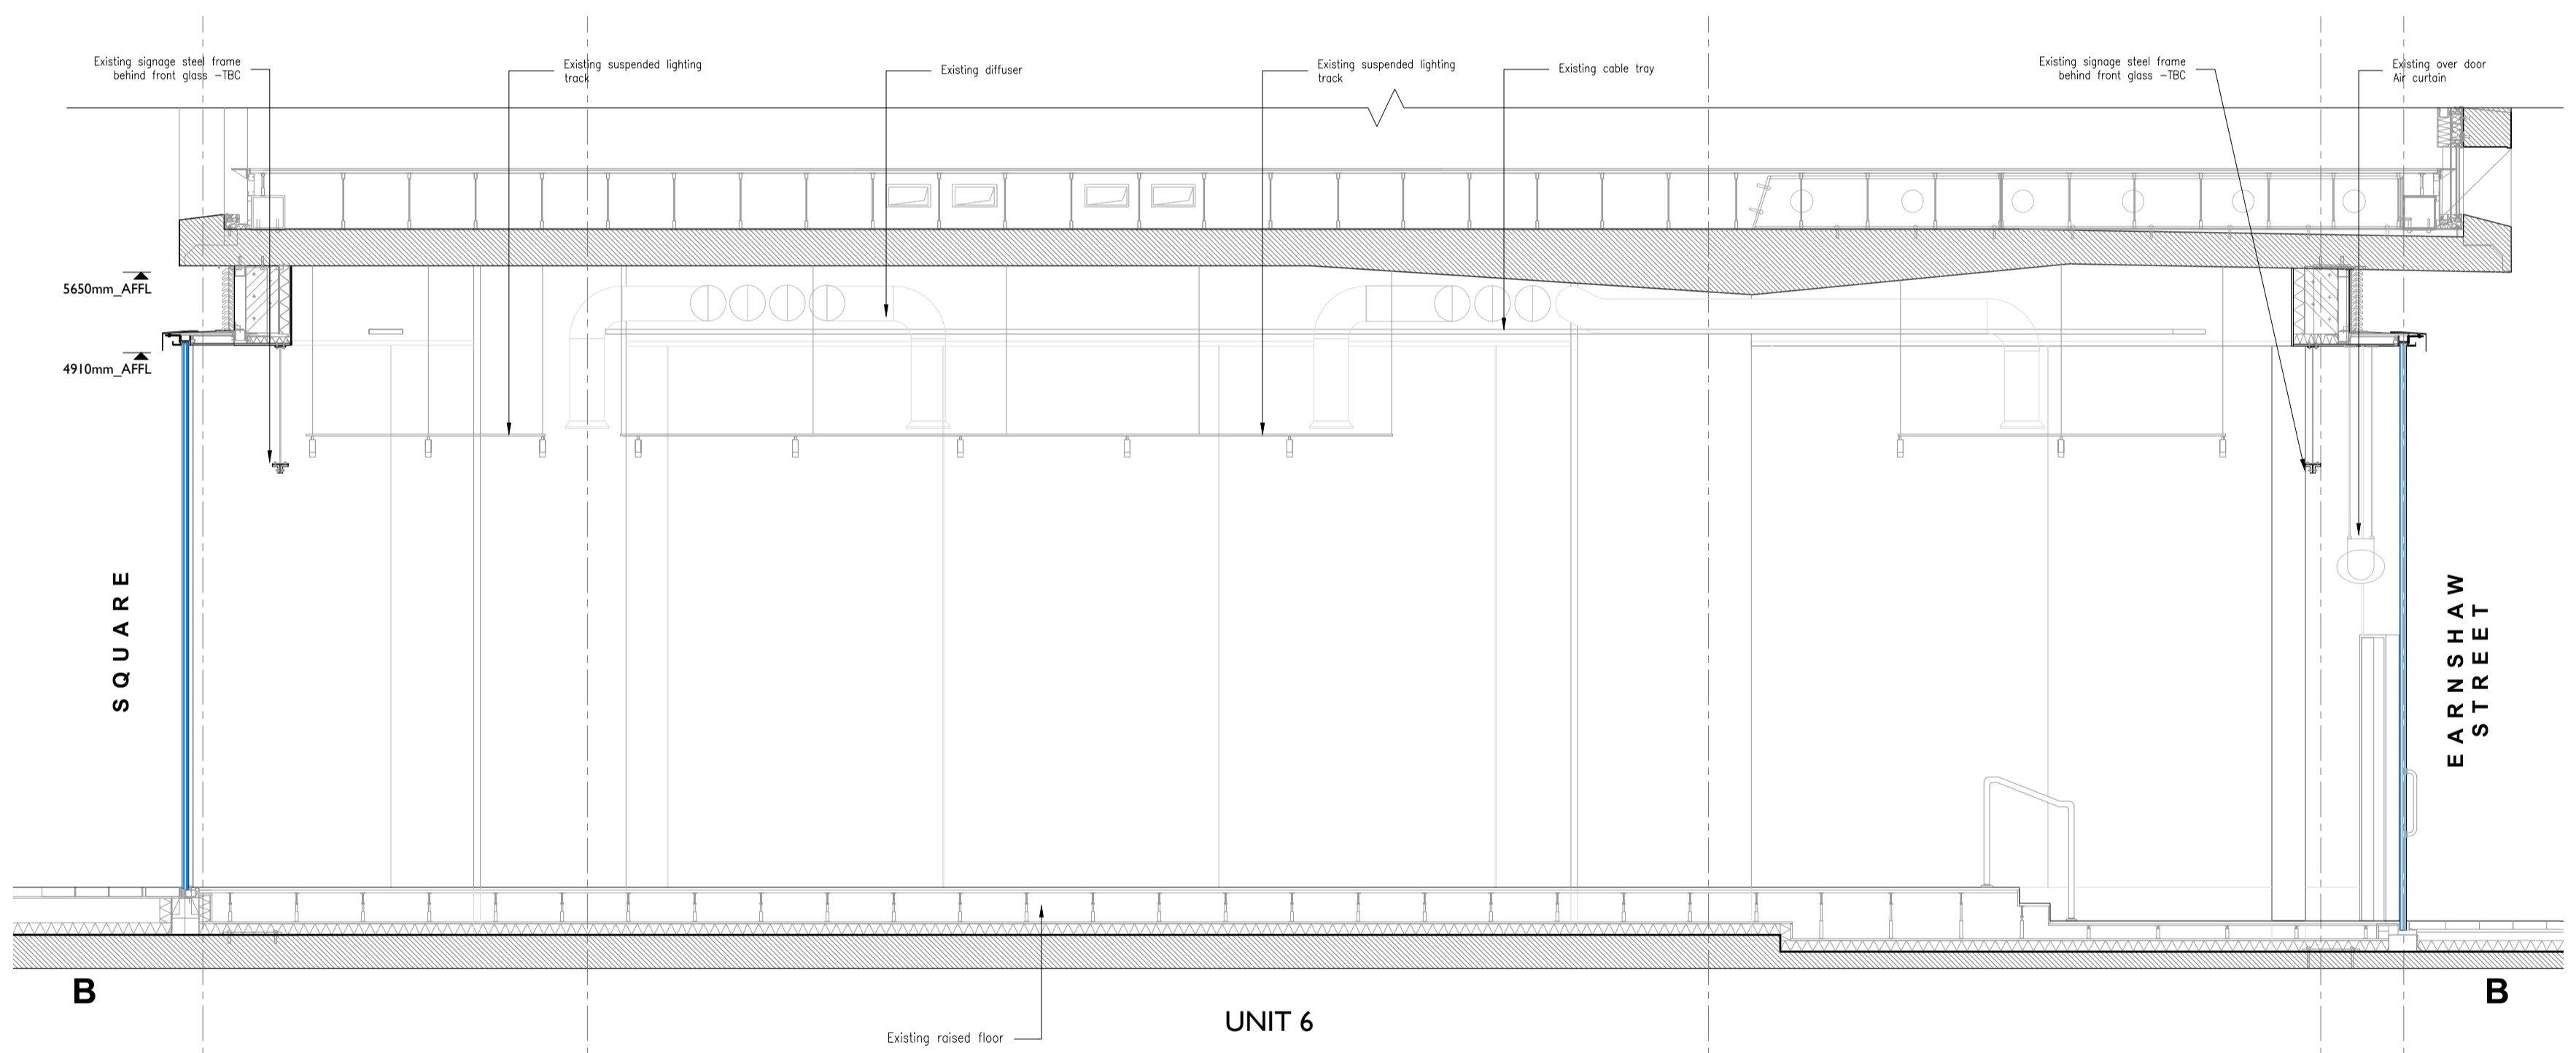

**EXISTING SECTION B-B**  
SCALE 1:50

**EXISTING SECTIONS A-A, B-B**  
 1. Ground floor Area : 250.4 sqm  
 FOH - Area: 200.6 sqm (CH:5650mm)  
 BOH - Area: 49.8 sqm (CH:2200)  
 2. Mezzanine Floor Area : 44.5 sqm  
 Total Unit Area : 294.9 sqm

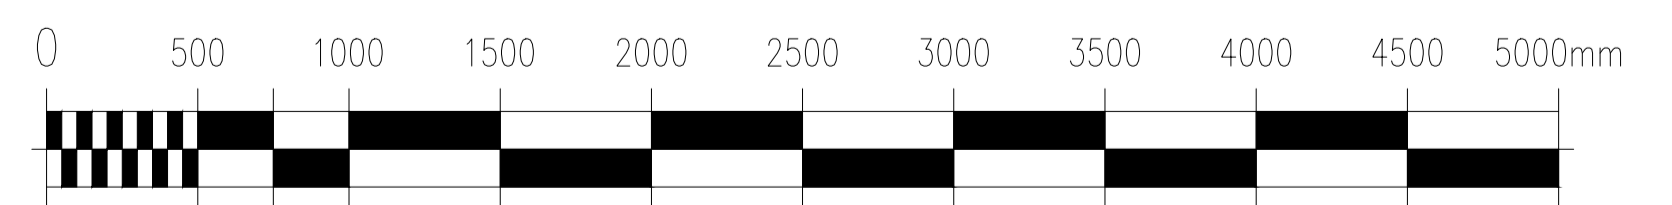

**NOTE**  
 All dimensions to be checked on site prior to commencement of any works.  
 This drawing represents a performance guide upon which the contractor/subcontractor must base his/her working drawings & details. Include all necessary tolerances prior to manufacture and installation.  
 Contractor must undertake a full survey of the area to establish all dimensions & ensure accurate setting out.  
 Advise on suitability of all details shown to ensure structural stability, ease and economy of construction.



**studio penn london**  
 Architecture & Interior Design  
 studio.penn.space@gmail.com

job title: **SEOUL PLAZA - UNIT R06 & R08 CENTRE POINT**  
 drawing title / location: **EXISTING SECTIONS A-A, B-B**

drawn by: JL	checked by: YH	scale: 1:50@A1 / 100@A3	status: <b>PLANNING</b>
project: 2205	classification / drawing no: 2205.CP.DE.120		revision: