


1 sec A_prop_external area
Scale: 1:100

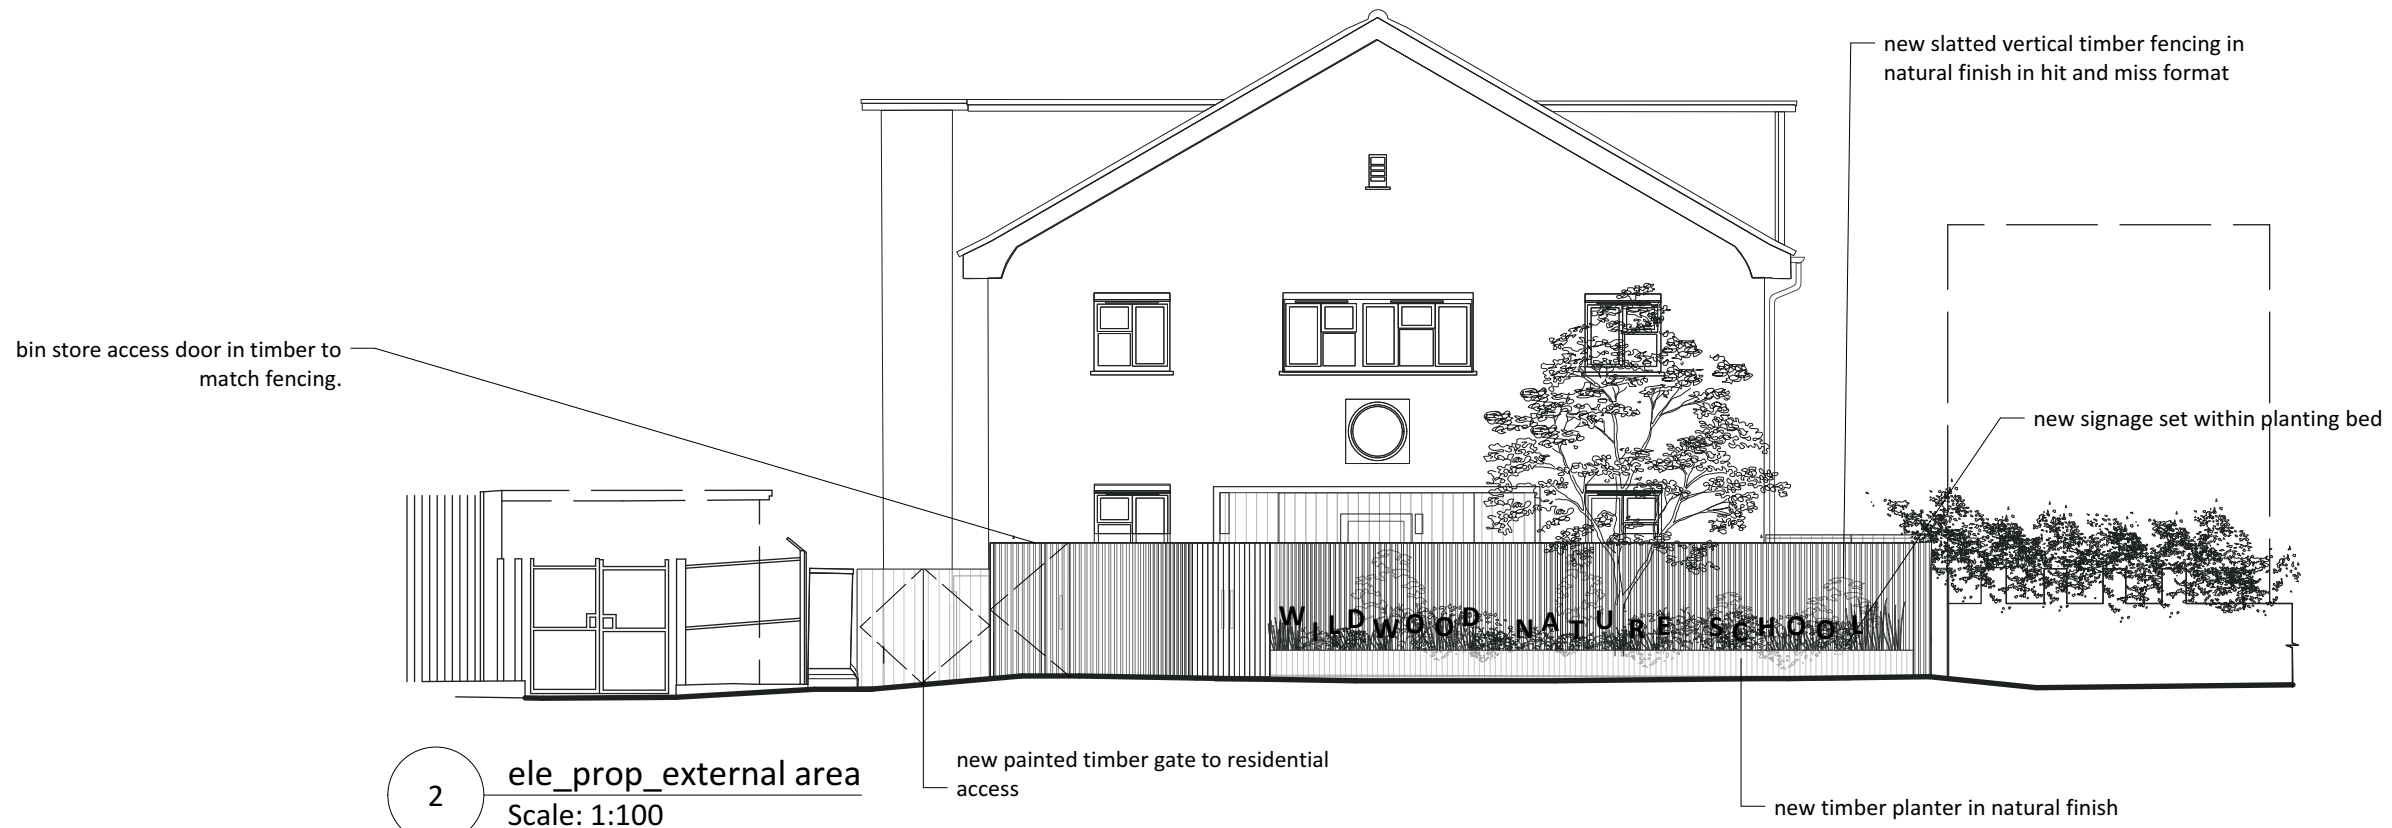

2 ele_prop_external area
Scale: 1:100

/ 16/09/22 Issued for pre-app
A 01/02/23 Issued for planning



Walkerbushe Architects
6 Highbury Corner
London N5 1RD

+44 (0) 20 7697 0707
studio@walkerbushe.co.uk

walkerbushe.co.uk

**Do not scale this drawing.
Check all dimensions site.
Refer to all other relevant
drawings and specifications.
In case of any discrepancy or
ambiguity refer to CA.**

Project **forest school**
Subject **prop_ele_front**
Status **information**

Date **Sep 22**
Scale **1:100@A3**

Drg **688_PL400**

Rev **A**