




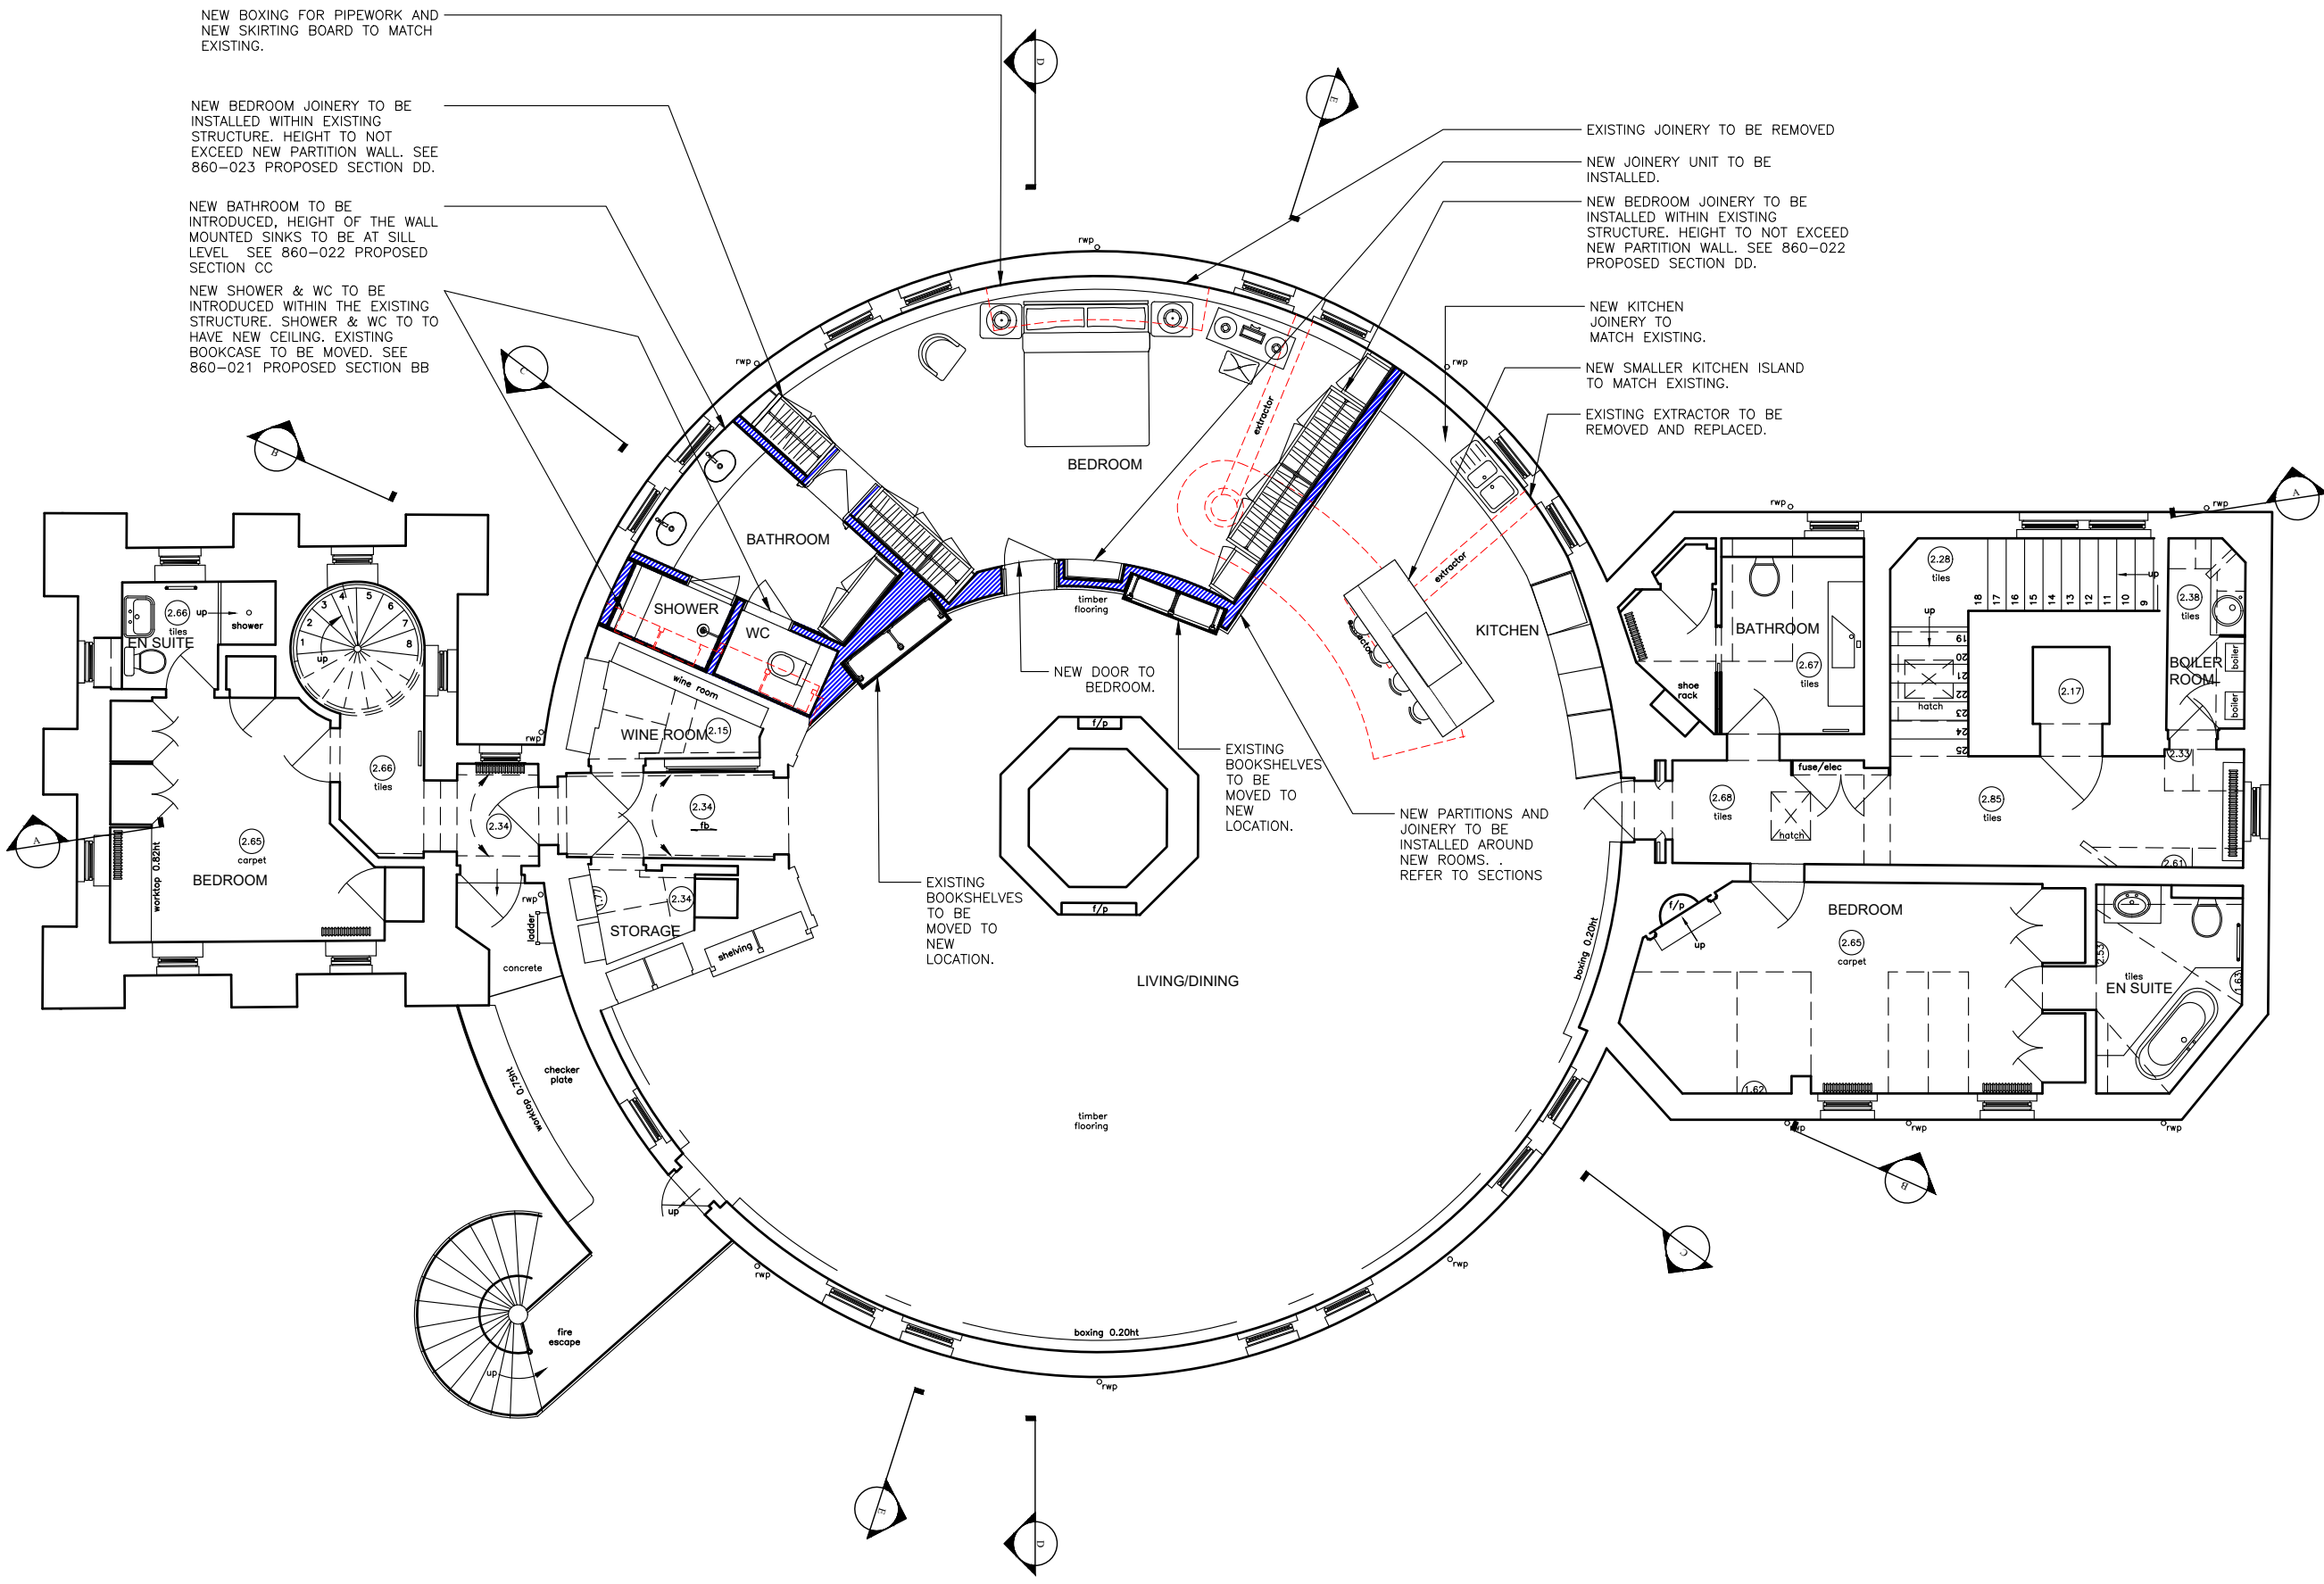


No.	Revision	Date
A	BATHROOM SINK AND TAP AMENDED	07.02.23





No.	Revision	Date
-----	----------	------

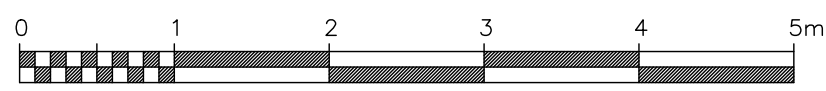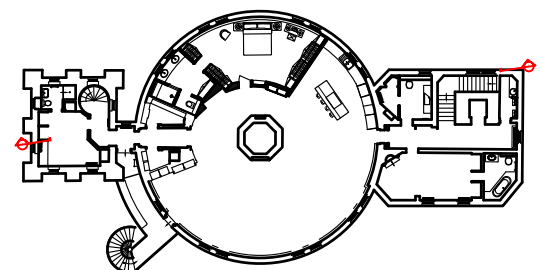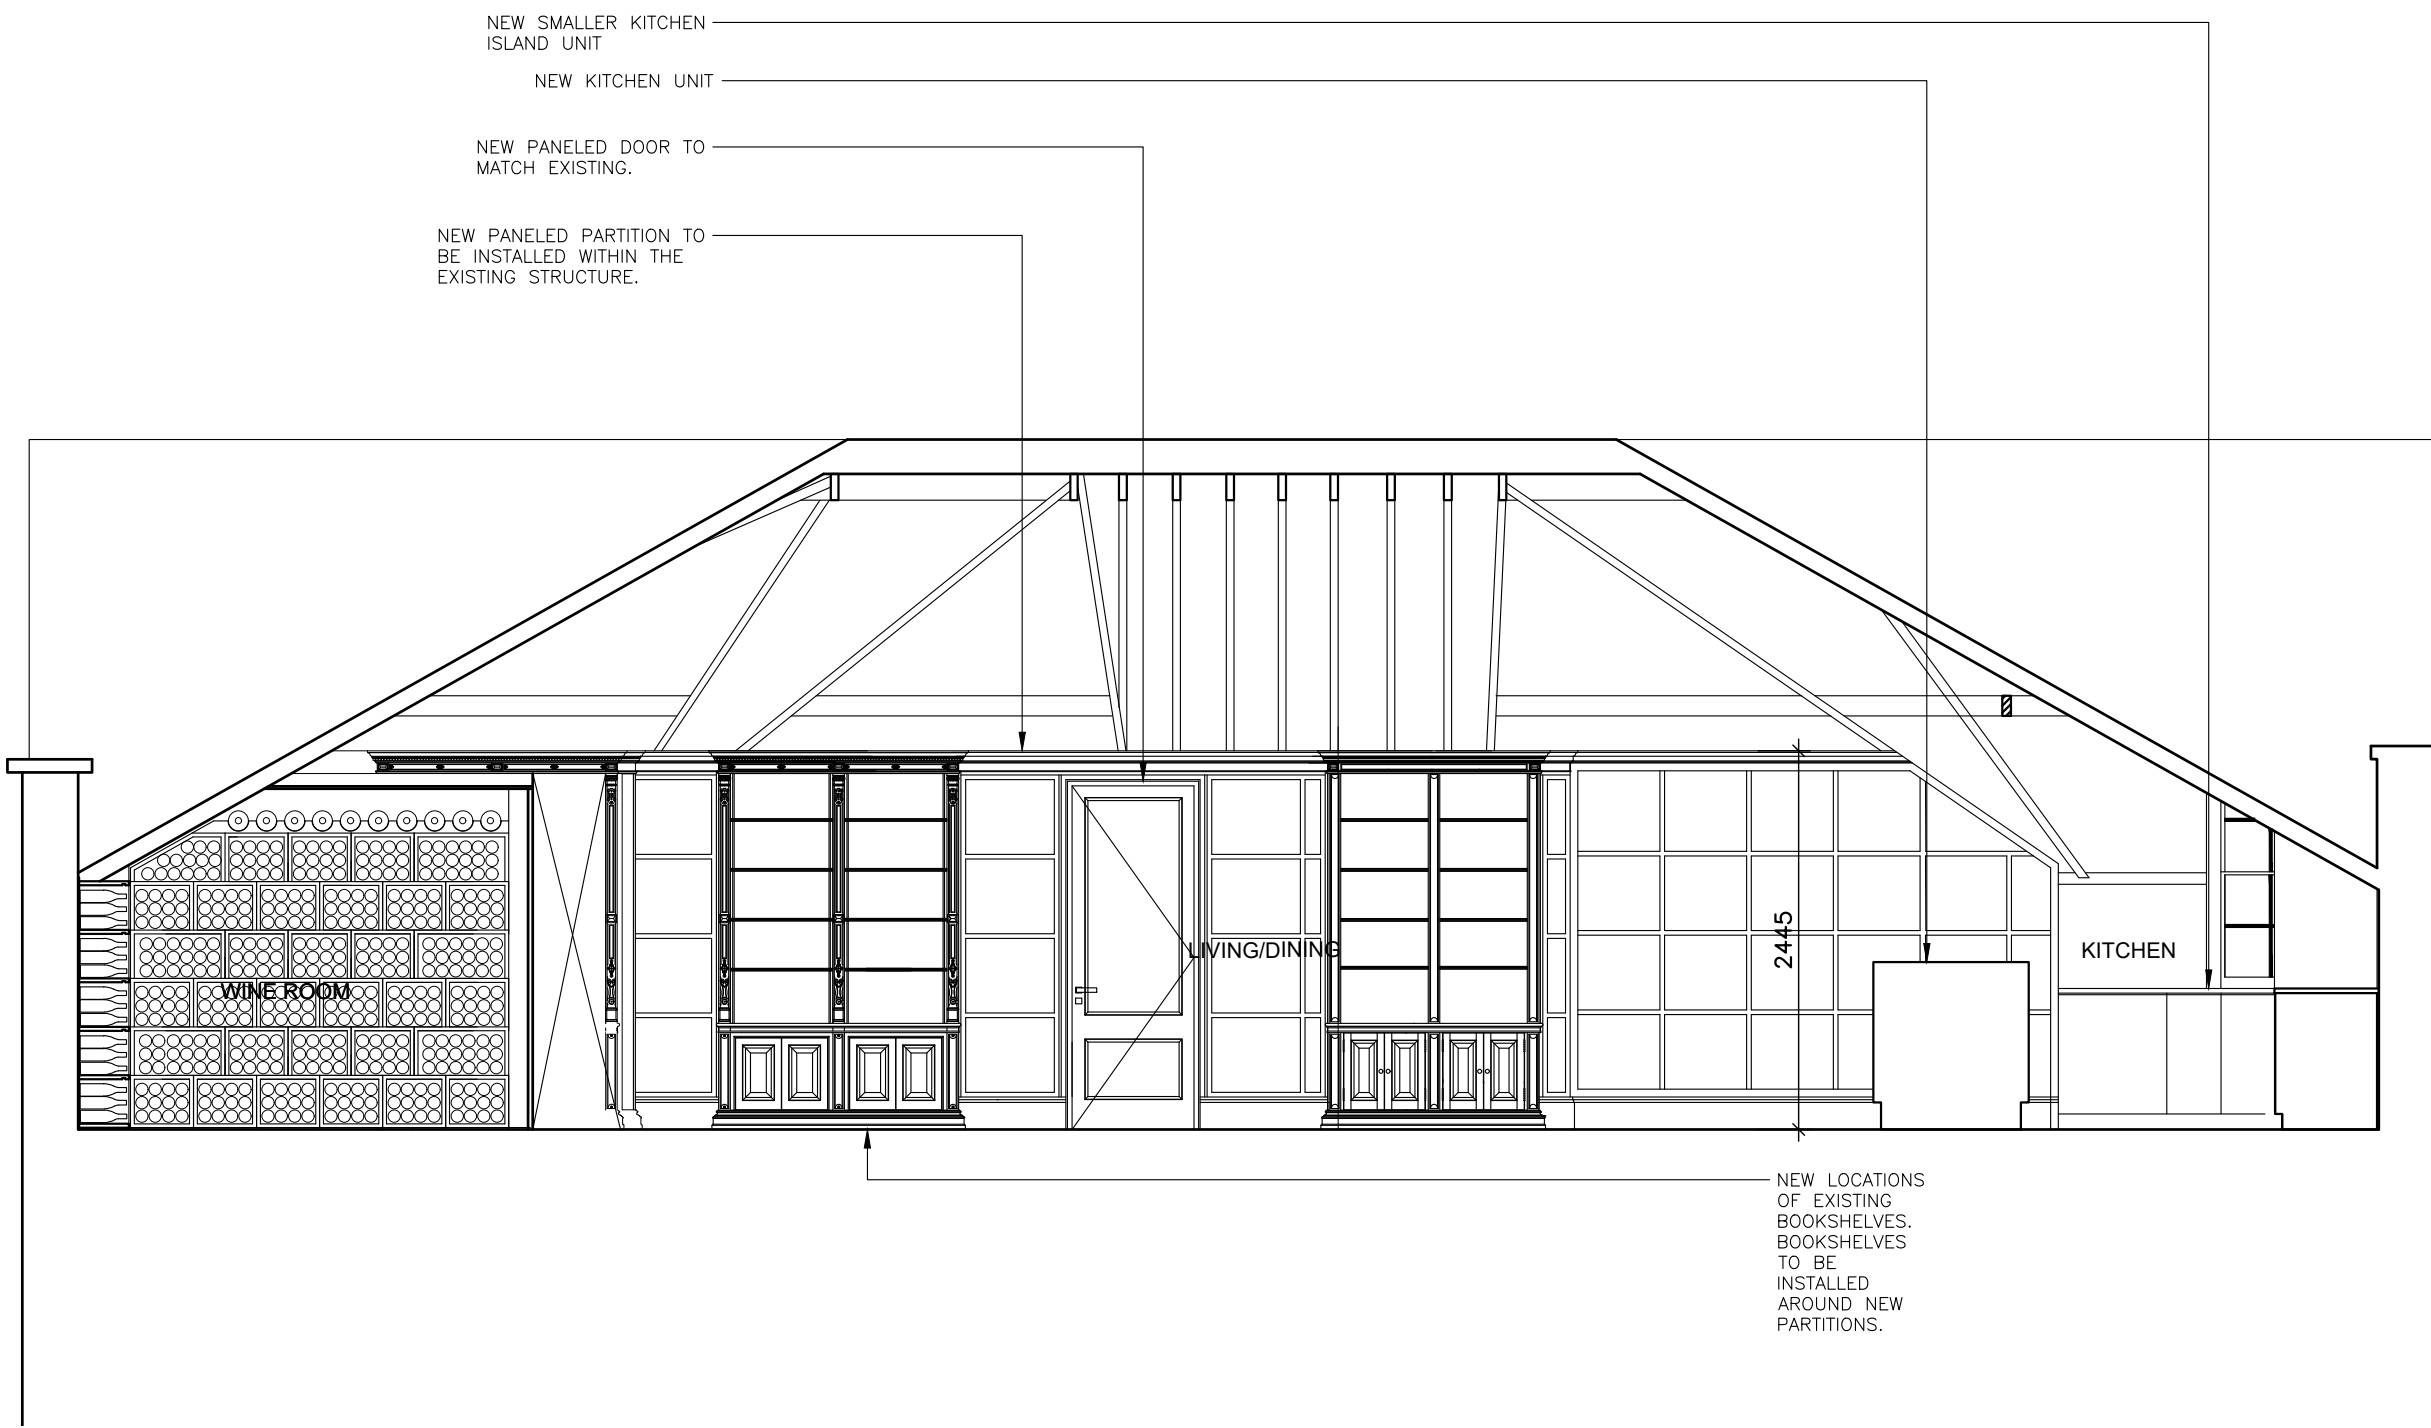

PLANNING

Project

THE ROTUNDA

Drawing Title

PROPOSED
SECTION AA



Scale	1:50@A3	Date	14.11.22	Dwn	JS
Drawing No.	860-011	Rev.			

CAD Ref.

DO NOT SCALE - ALL DIMENSIONS TO BE CHECKED ON SITE - THIS DRAWING IS COPYRIGHT



No.	Revision	Date
-----	----------	------

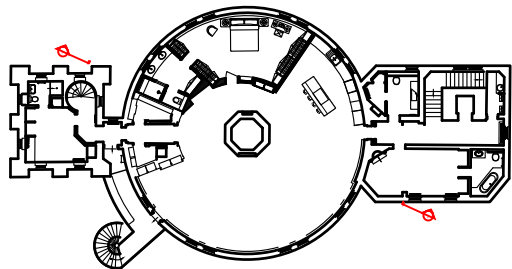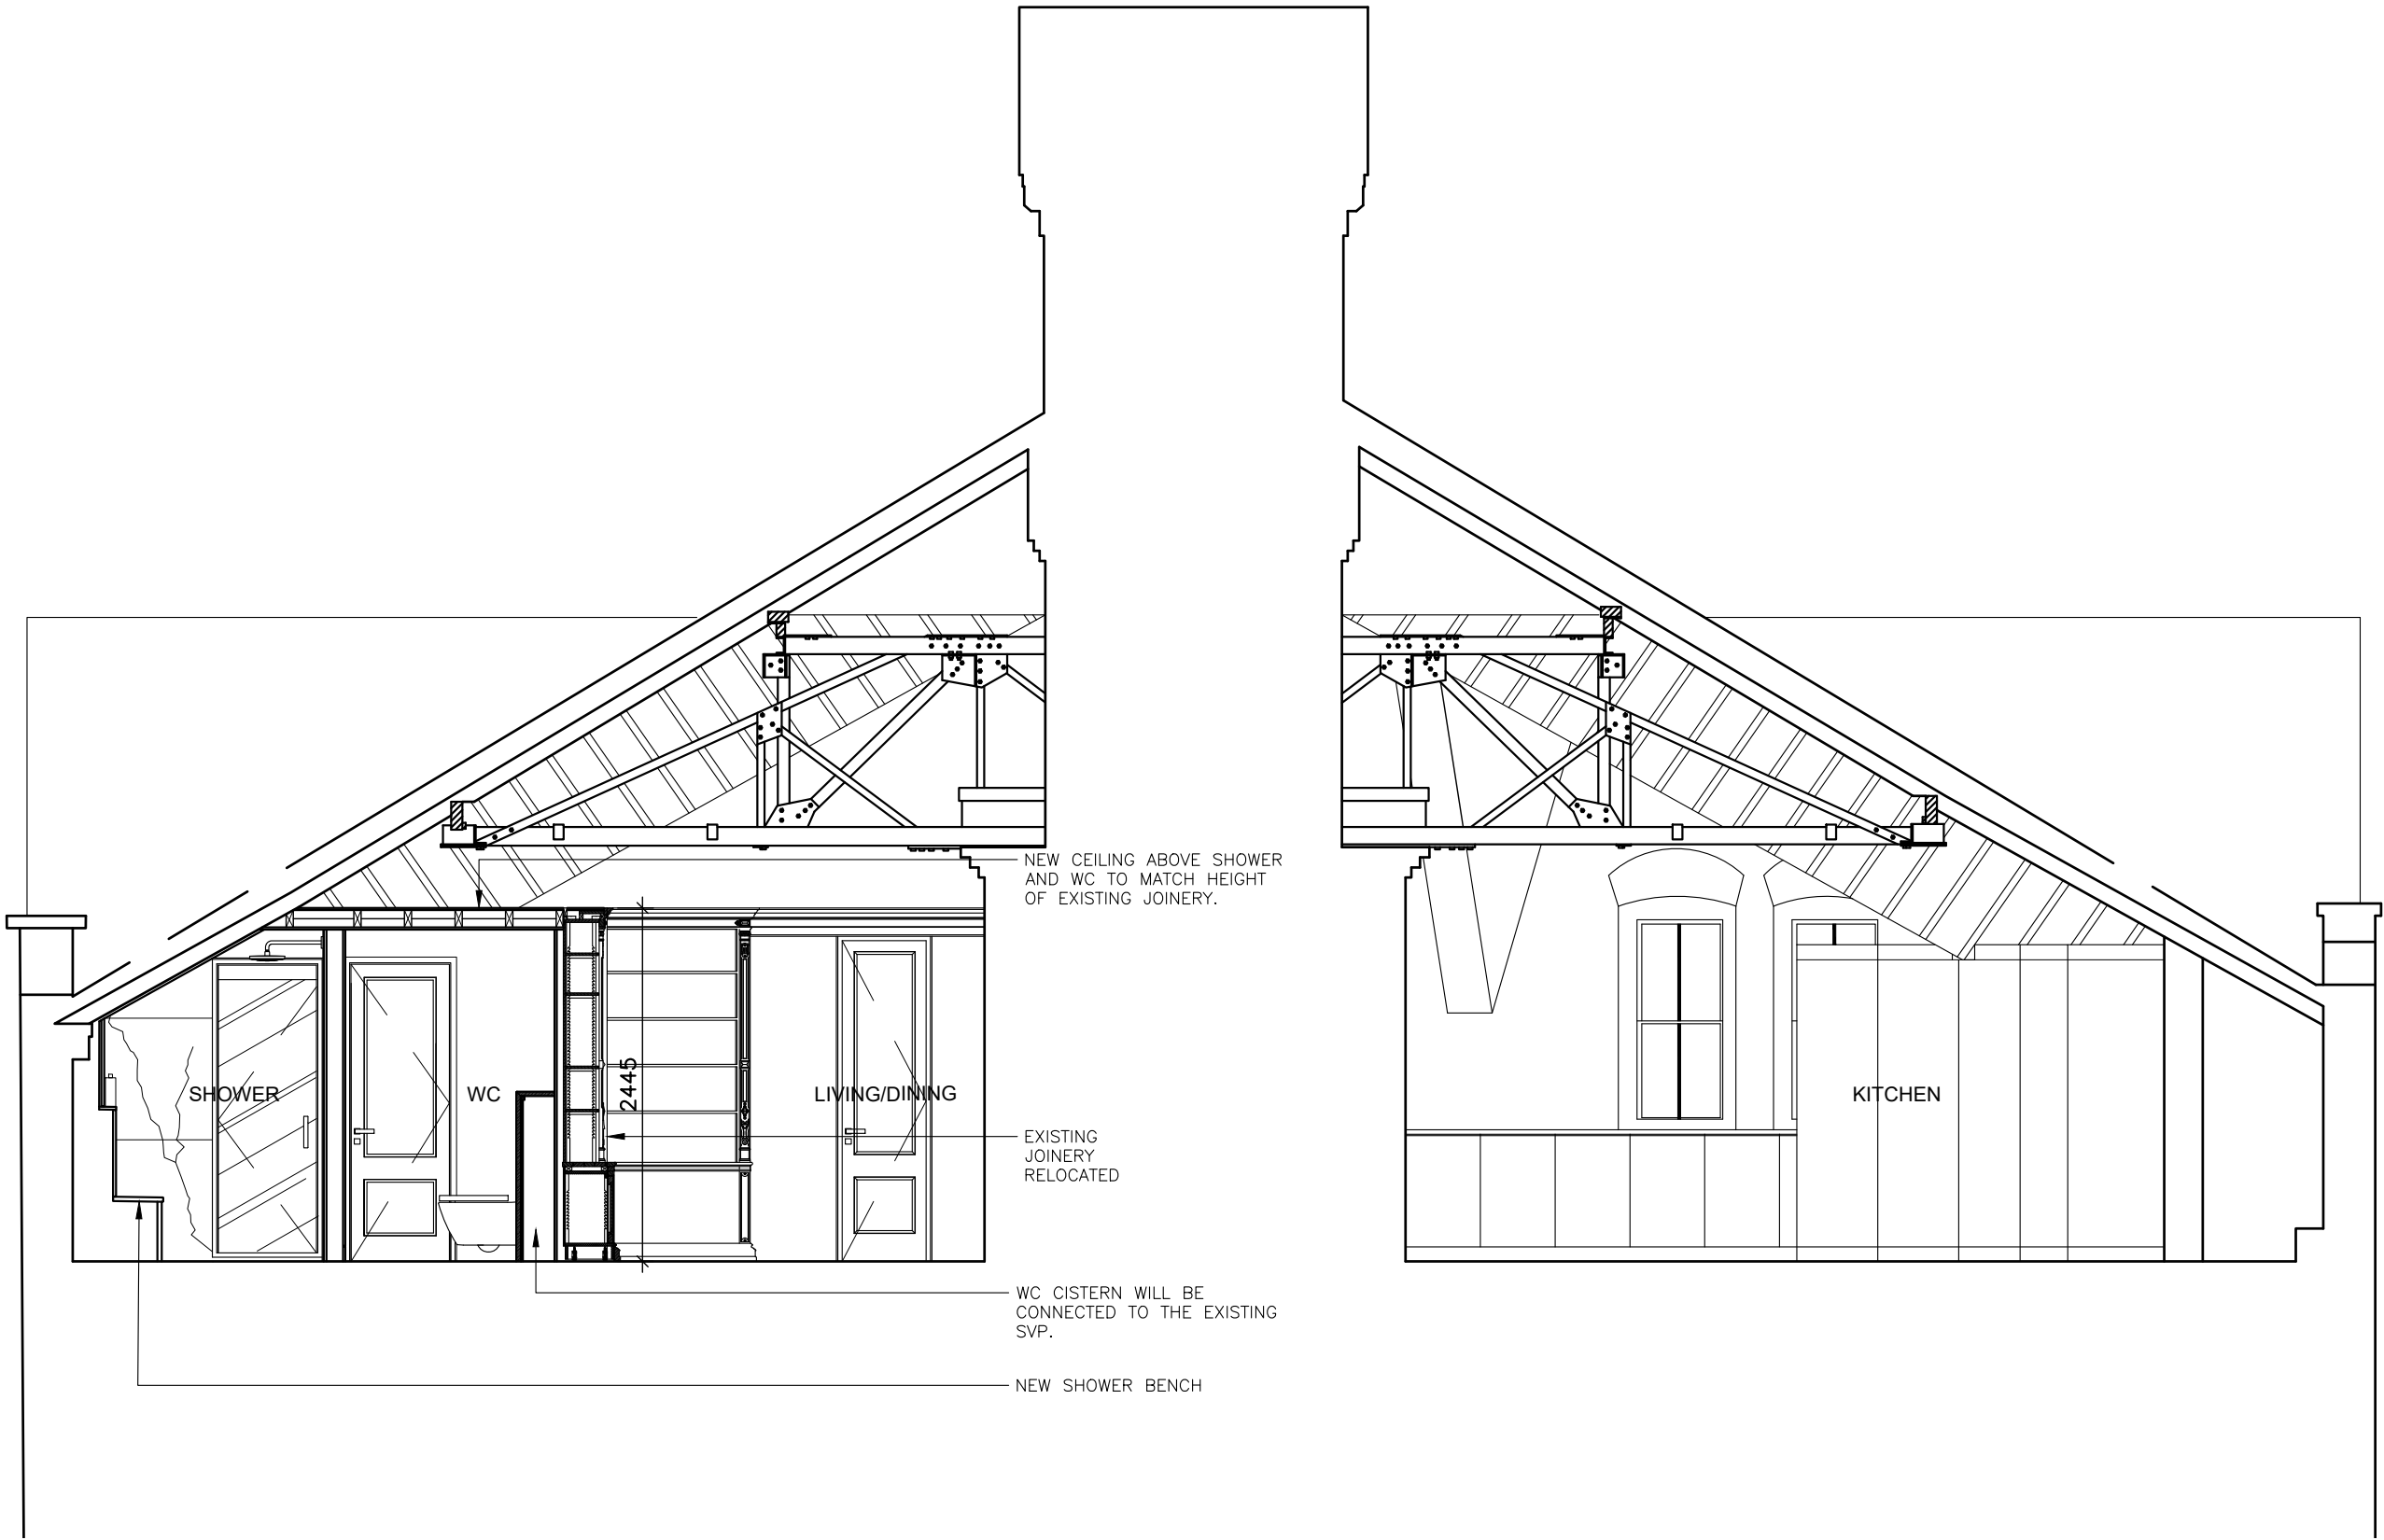

PLANNING

Project

THE ROTUNDA

Drawing Title

PROPOSED
SECTION BB

Scale 1:50@A3 Date 14.11.22 Dwn JS




Drawing No. 860-012 Rev.

CAD Ref.

DO NOT SCALE - ALL DIMENSIONS TO BE CHECKED ON SITE - THIS DRAWING IS COPYRIGHT



No.	Revision	Date
A	BATHROOM SINK AND TAP AMENDED	07.02.23

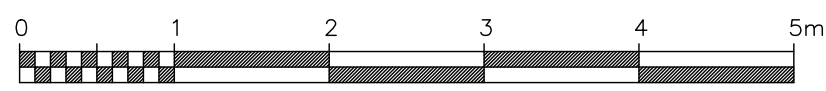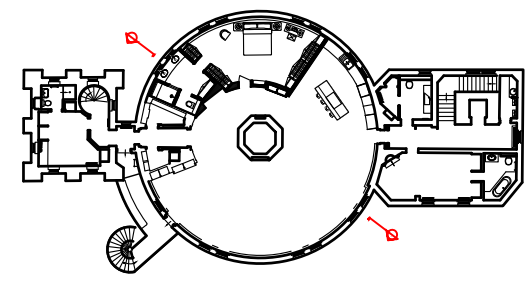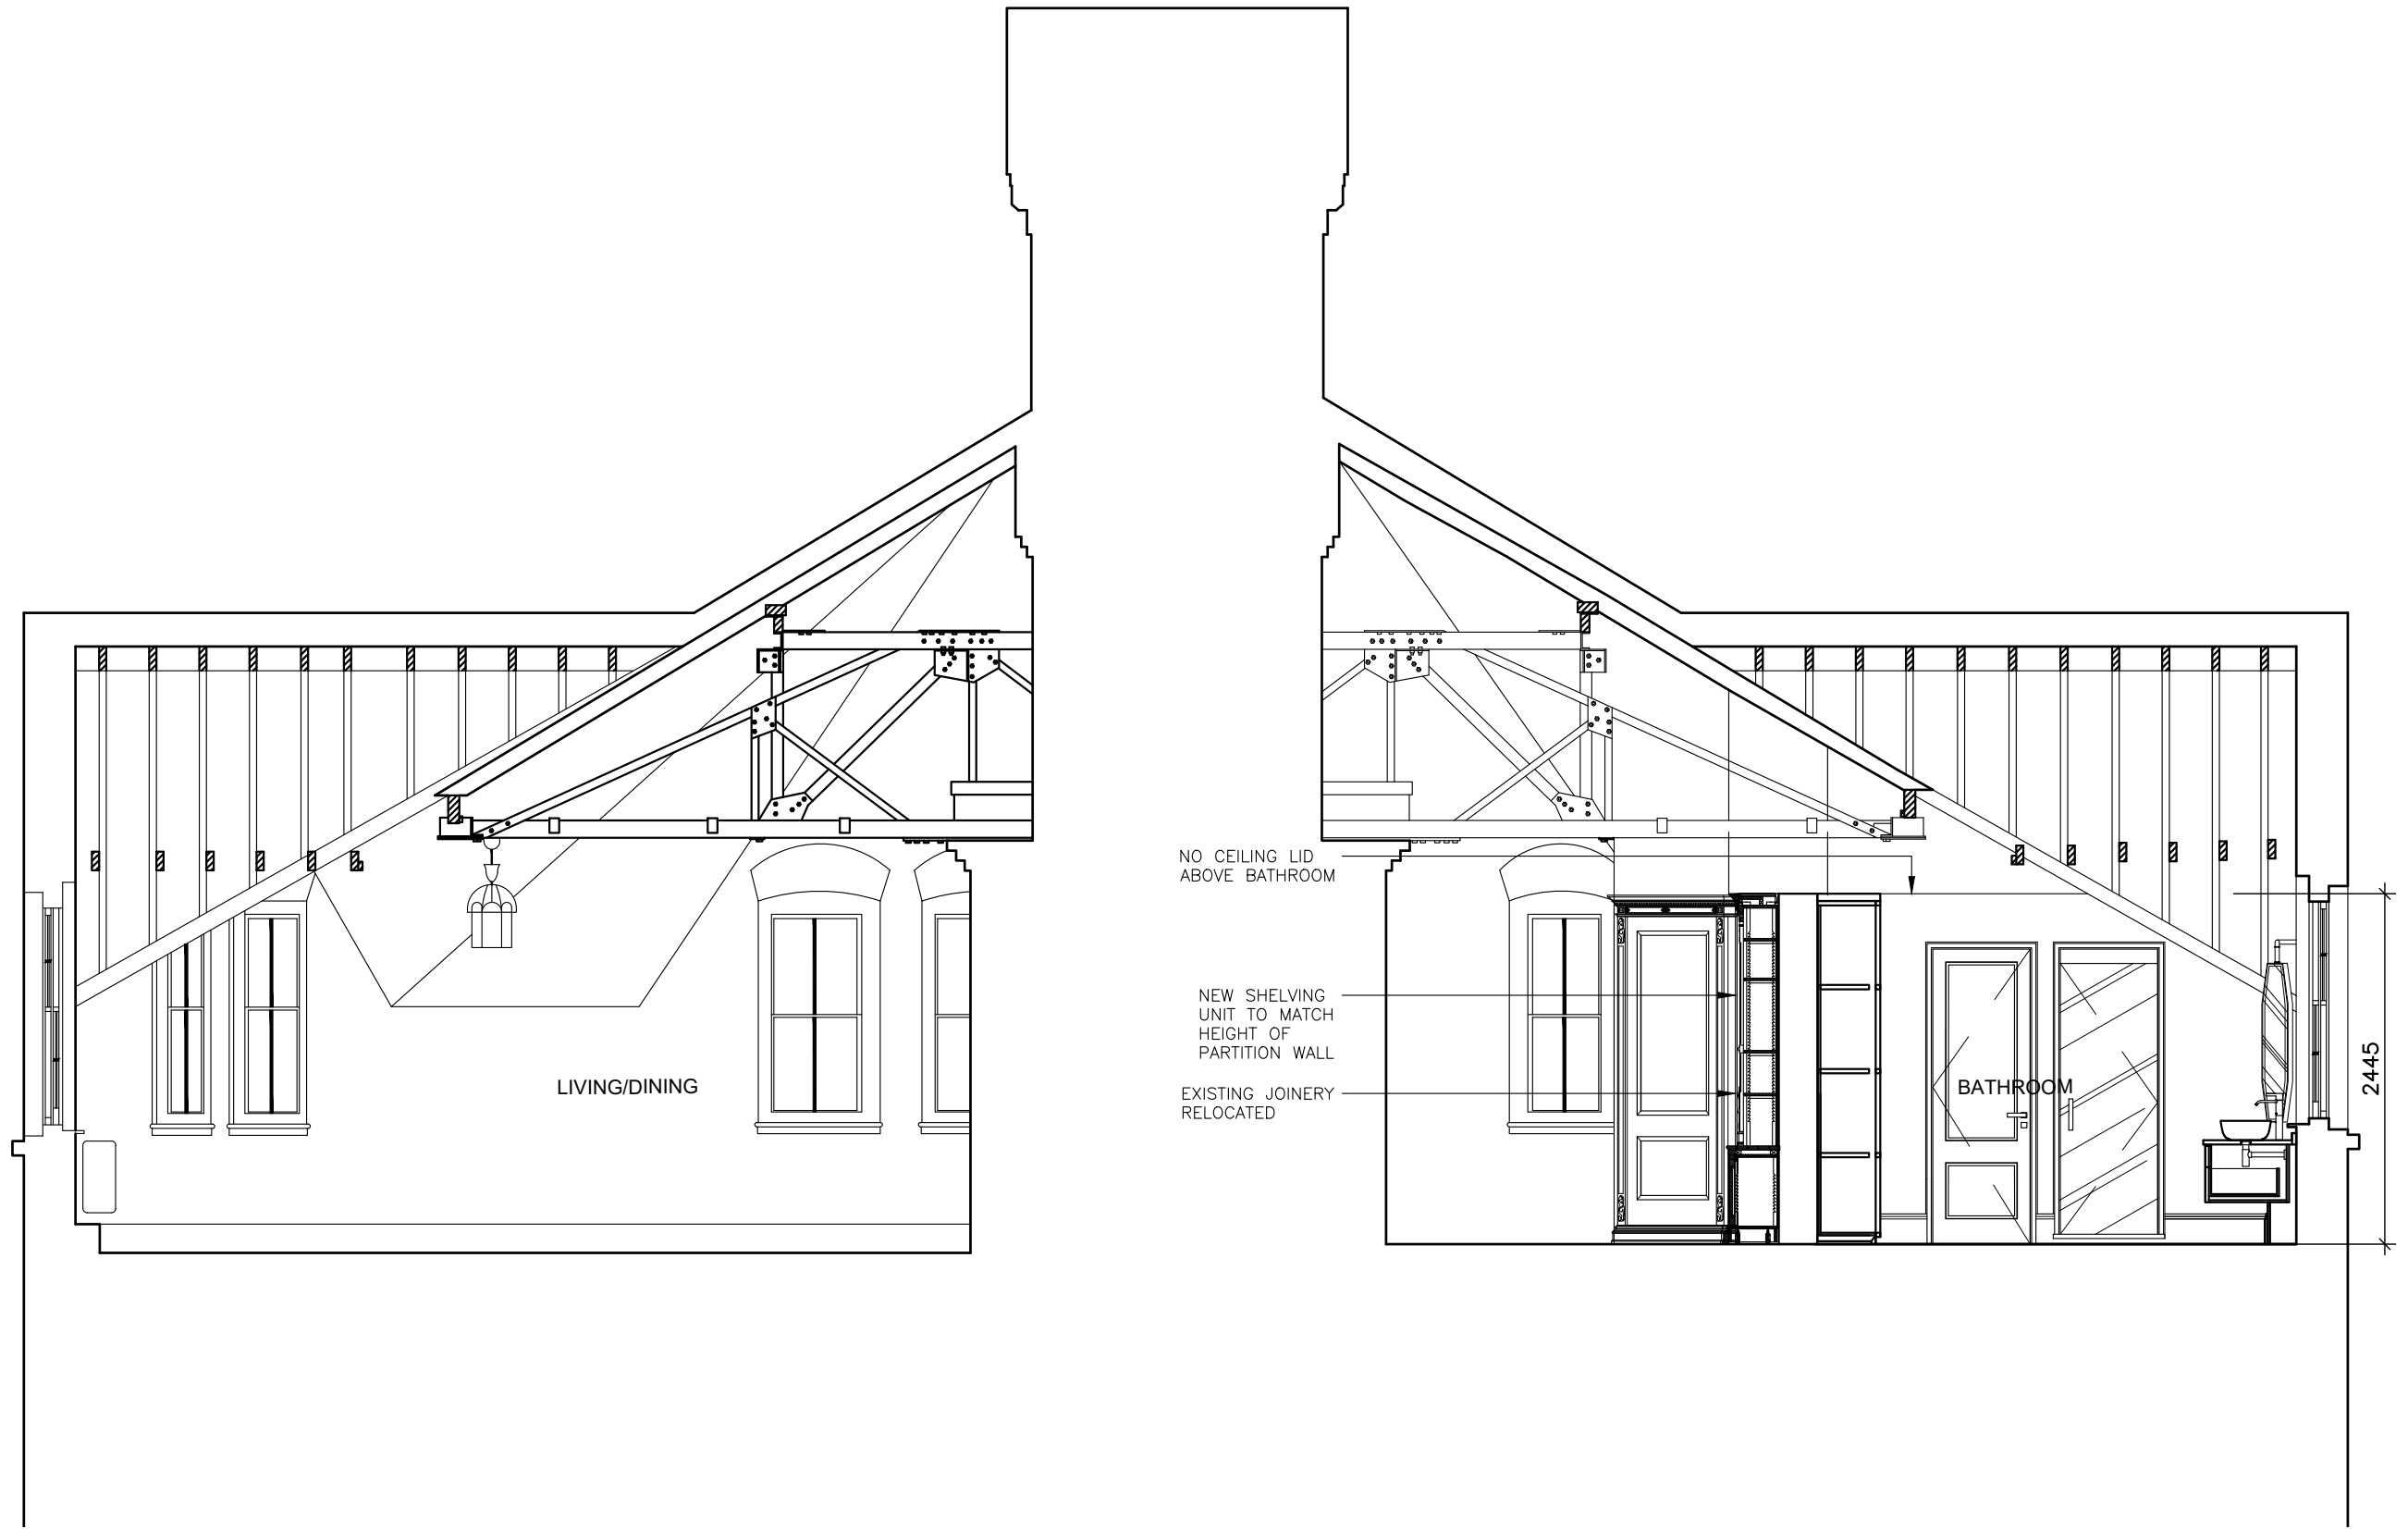

PLANNING

Project

THE ROTUNDA

Drawing Title

PROPOSED
SECTION CC



Scale	1:50@A3	Date	14.11.22	Dwn	JS
Drawing No.	860-013	Rev.	A		

CAD Ref.

DO NOT SCALE - ALL DIMENSIONS TO BE CHECKED ON SITE - THIS DRAWING IS COPYRIGHT



No.	Revision	Date
-----	----------	------

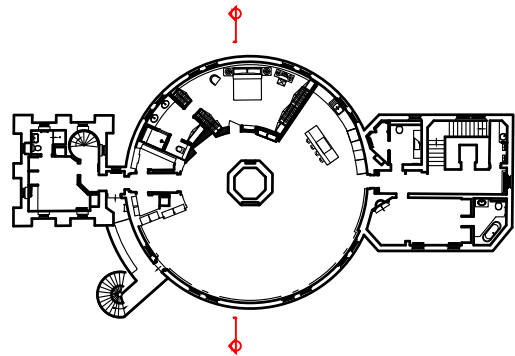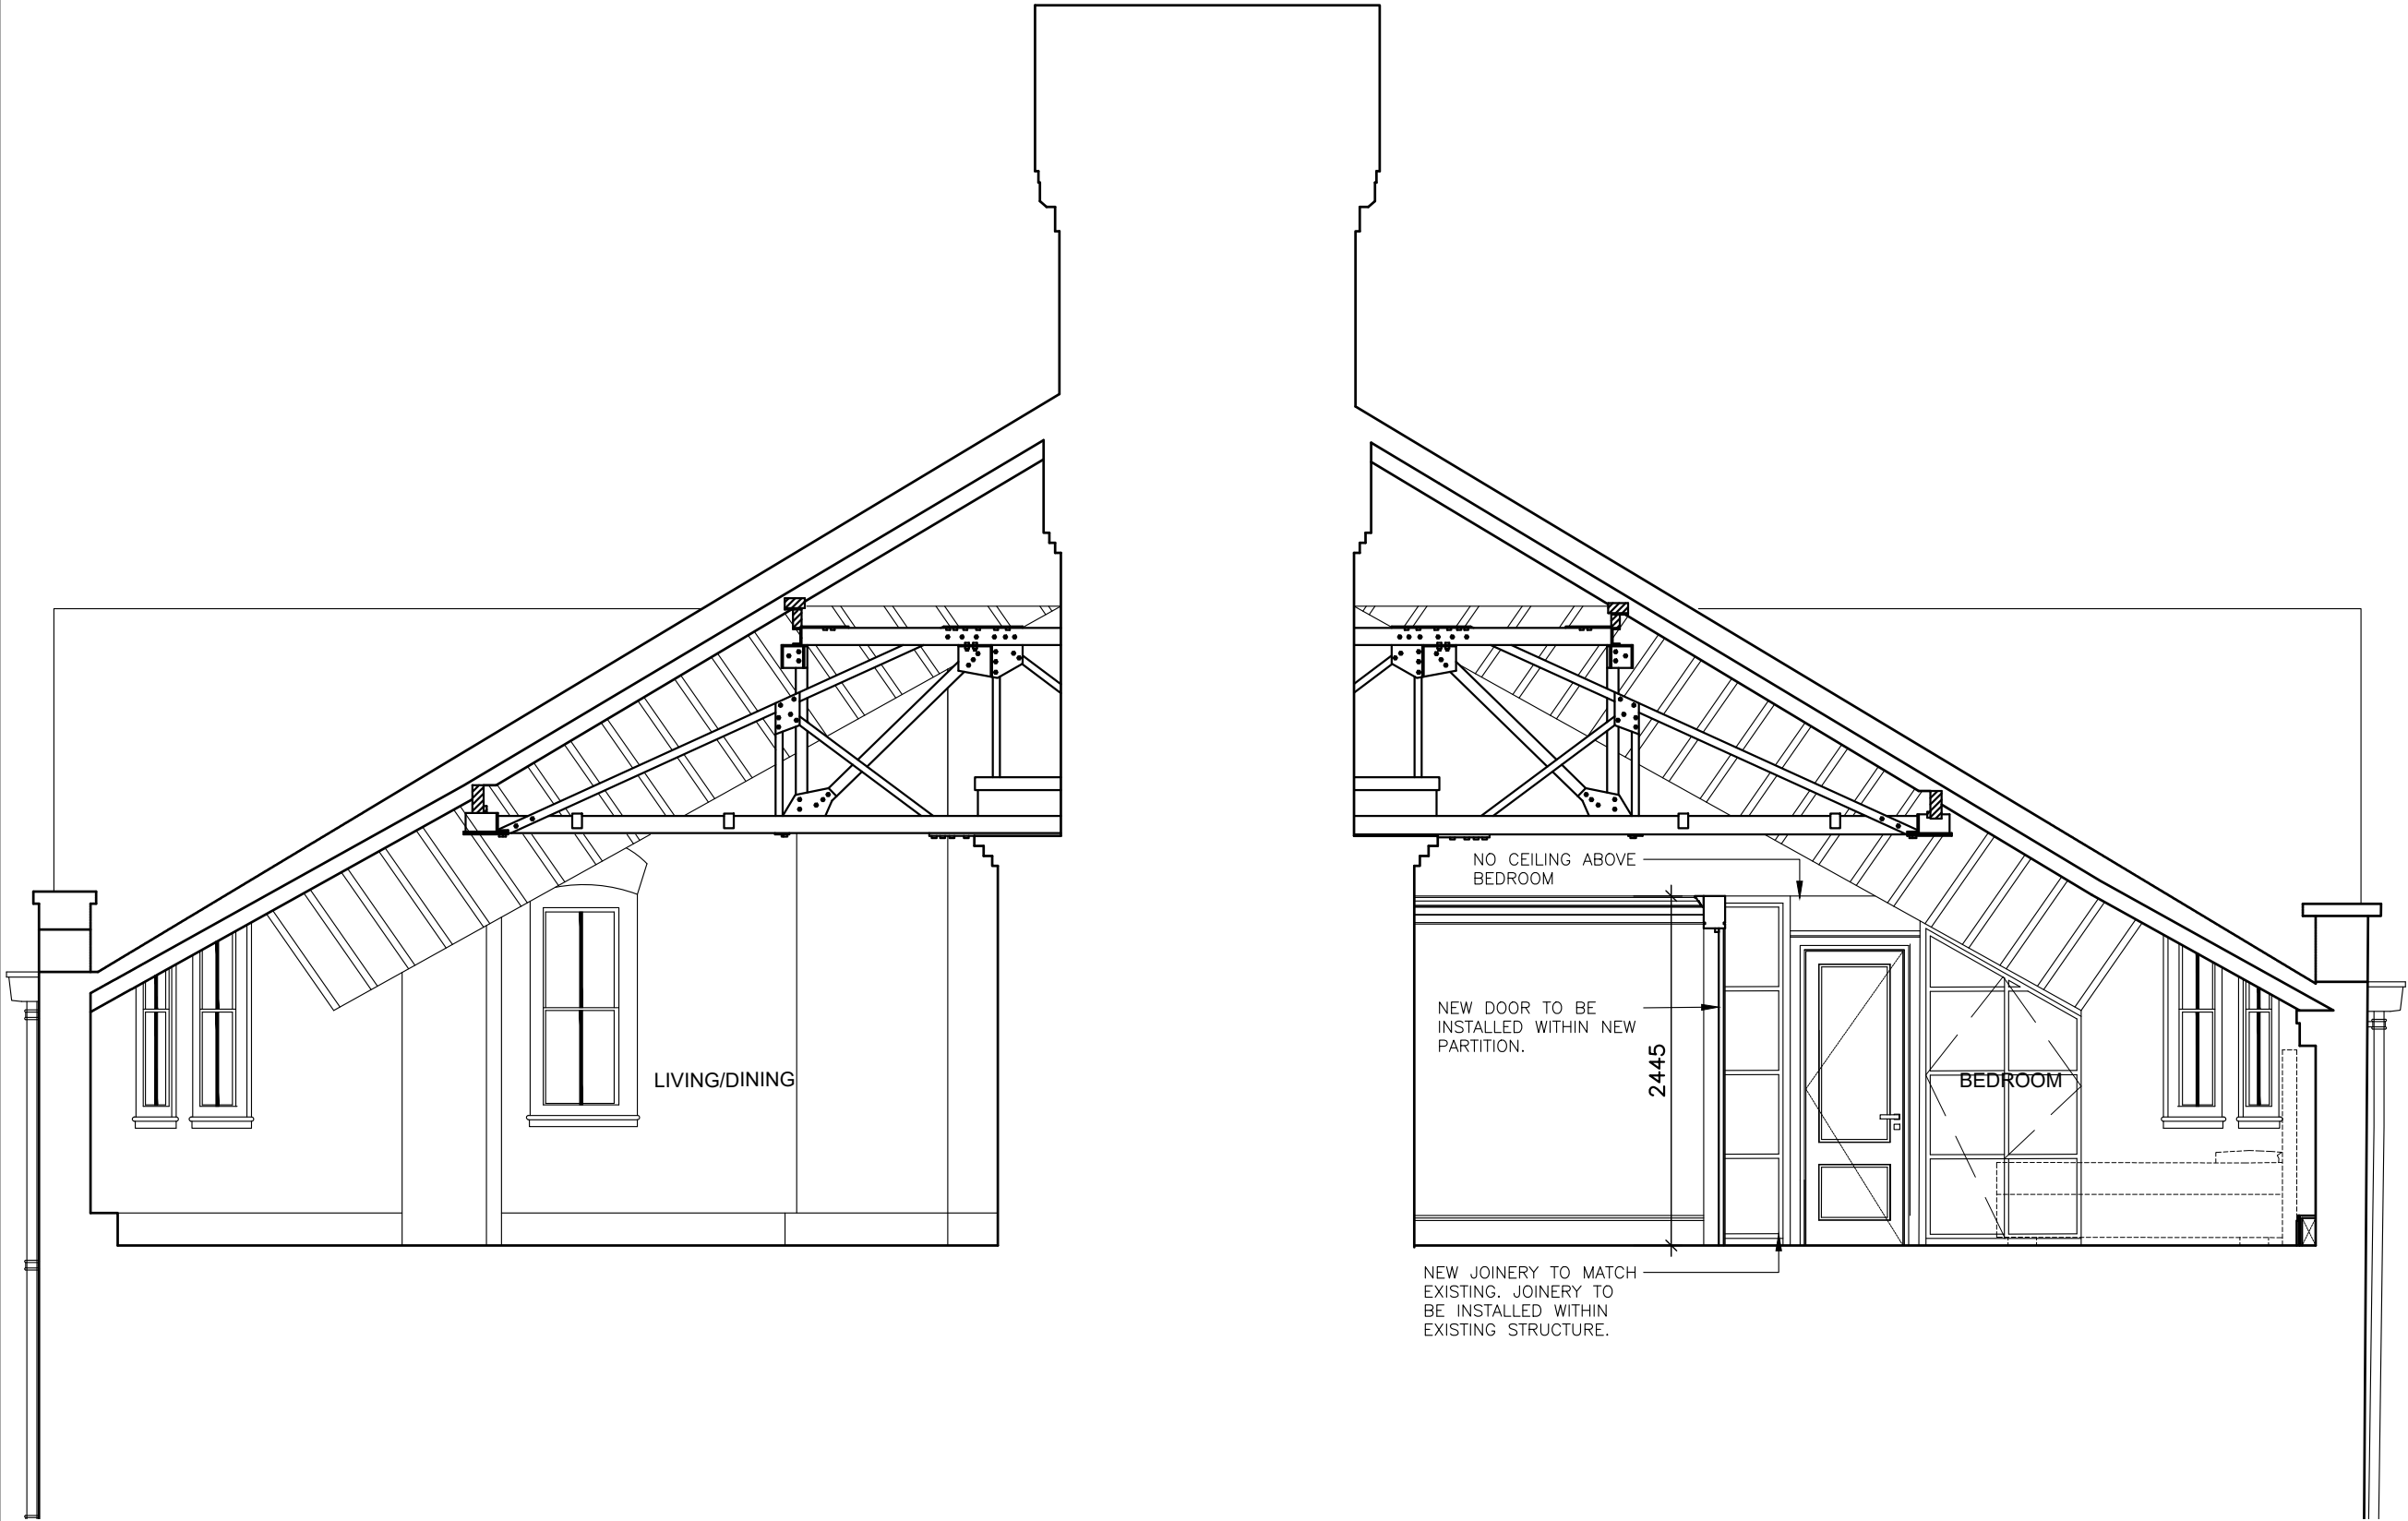

PLANNING

Project

THE ROTUNDA

Drawing Title

PROPOSED
SECTION DD



Scale	1:50@A3	Date	14.11.22	Dwn	JS
Drawing No.	860-014	Rev.			

CAD Ref.

DO NOT SCALE - ALL DIMENSIONS TO BE CHECKED ON SITE - THIS DRAWING IS COPYRIGHT



No.	Revision	Date
-----	----------	------

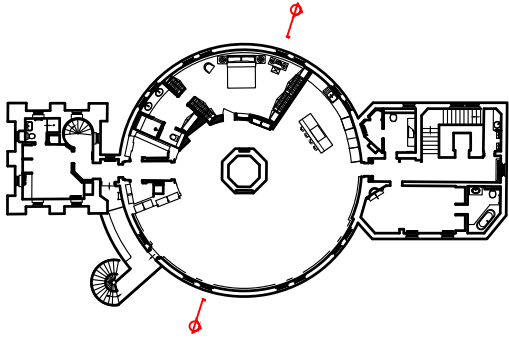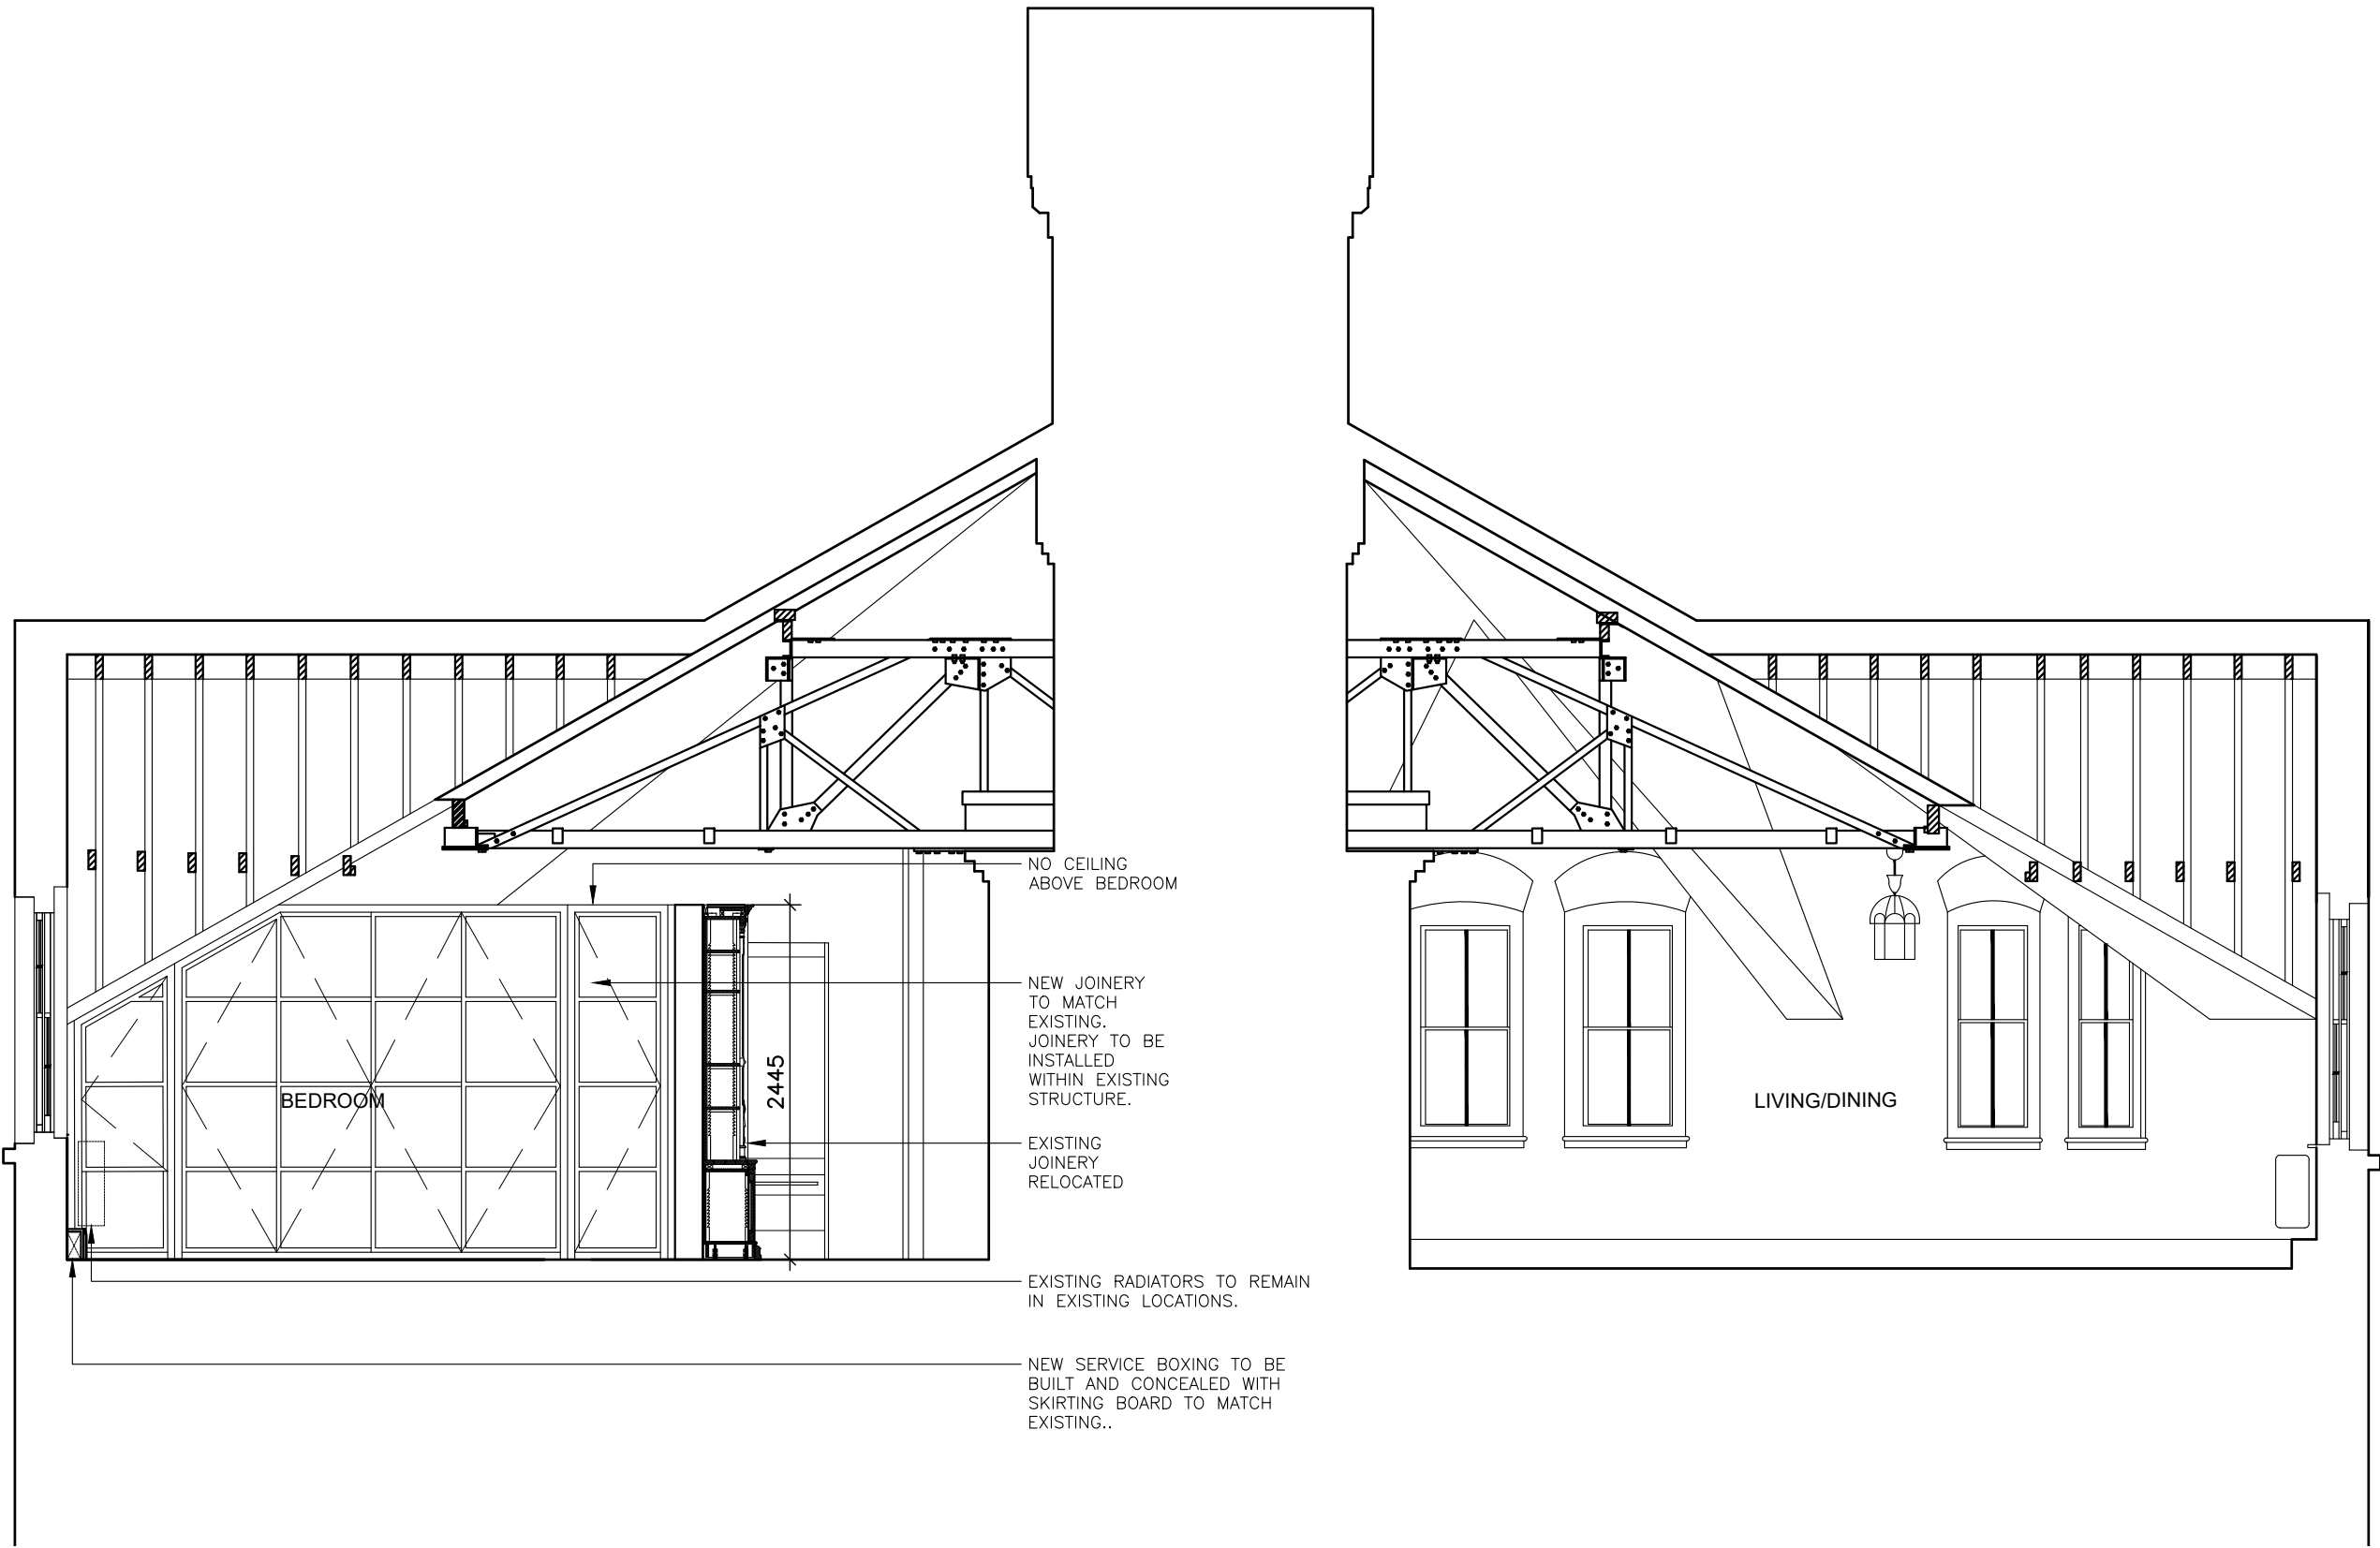

PLANNING

Project

THE ROTUNDA

Drawing Title

PROPOSED
SECTION EE

Scale	1:50@A3	Date	14.11.22	Dwn	JS
Drawing No.	860-015	Rev.			

CAD Ref.

DO NOT SCALE - ALL DIMENSIONS TO BE CHECKED ON SITE - THIS DRAWING IS COPYRIGHT