



Existing Front Elevation



Existing Rear Elevation

|     |            |               |     |     |
|-----|------------|---------------|-----|-----|
| 00  | 01/02/2023 | Initial issue | DS  | HM  |
| REV | DATE       | COMMENT       | DRW | CHK |



NOTES  
These drawings are for planning purposes only. All dimensions indicated are subject to alterations on site. Confirm all dimensions prior to ordering materials and commencing construction.

# My-architect

ARK coworking  
All Saints Church Hall  
Carnegie St  
London  
N1 9QW  
T 07912325101 E harry.molyneux@my-architect.io

PROJECT  
70A Marquis Road, London, NW1 9UB

DRAWING  
Existing Elevations

SCALE  
1:100 @ A3

STATUS  
Planning

|             |          |
|-------------|----------|
| DRAWING No. | REVISION |
| 380/01/200  | P00      |

Existing Side Elevation



|     |            |               |     |     |
|-----|------------|---------------|-----|-----|
| 00  | 01/02/2023 | Initial issue | DS  | HM  |
| REV | DATE       | COMMENT       | DRW | CHK |



NOTES  
These drawings are for planning purposes only. All dimensions indicated are subject to alterations on site. Confirm all dimensions prior to ordering materials and commencing construction.

My-architect

ARK coworking  
All Saints Church Hall  
Carnegie St  
London  
N1 9QW  
T 07912325101 E harry.molyneux@my-architect.io

PROJECT  
70A Marquis Road, London, NW1 9UB  
DRAWING  
Existing Side Elevation  
SCALE  
1:100 @ A3  
STATUS  
Planning

|             |          |
|-------------|----------|
| DRAWING No. | REVISION |
| 380/01/201  | P00      |

Existing Section AA



|     |            |               |     |     |
|-----|------------|---------------|-----|-----|
| 00  | 01/02/2023 | Initial issue | DS  | HM  |
| REV | DATE       | COMMENT       | DRW | CHK |



NOTES  
These drawings are for planning purposes only. All dimensions indicated are subject to alterations on site. Confirm all dimensions prior to ordering materials and commencing construction.

## My-architect

ARK coworking  
All Saints Church Hall  
Carnegie St  
London  
N1 9QW  
T 07912325101 E [harry.molyneux@my-architect.io](mailto:harry.molyneux@my-architect.io)


PROJECT  
70A Marquis Road, London, NW1 9UB

DRAWING  
Existing Sections


SCALE  
1:100 @ A3

STATUS  
Planning

|             |          |
|-------------|----------|
| DRAWING No. | REVISION |
| 380/01/202  | P00      |

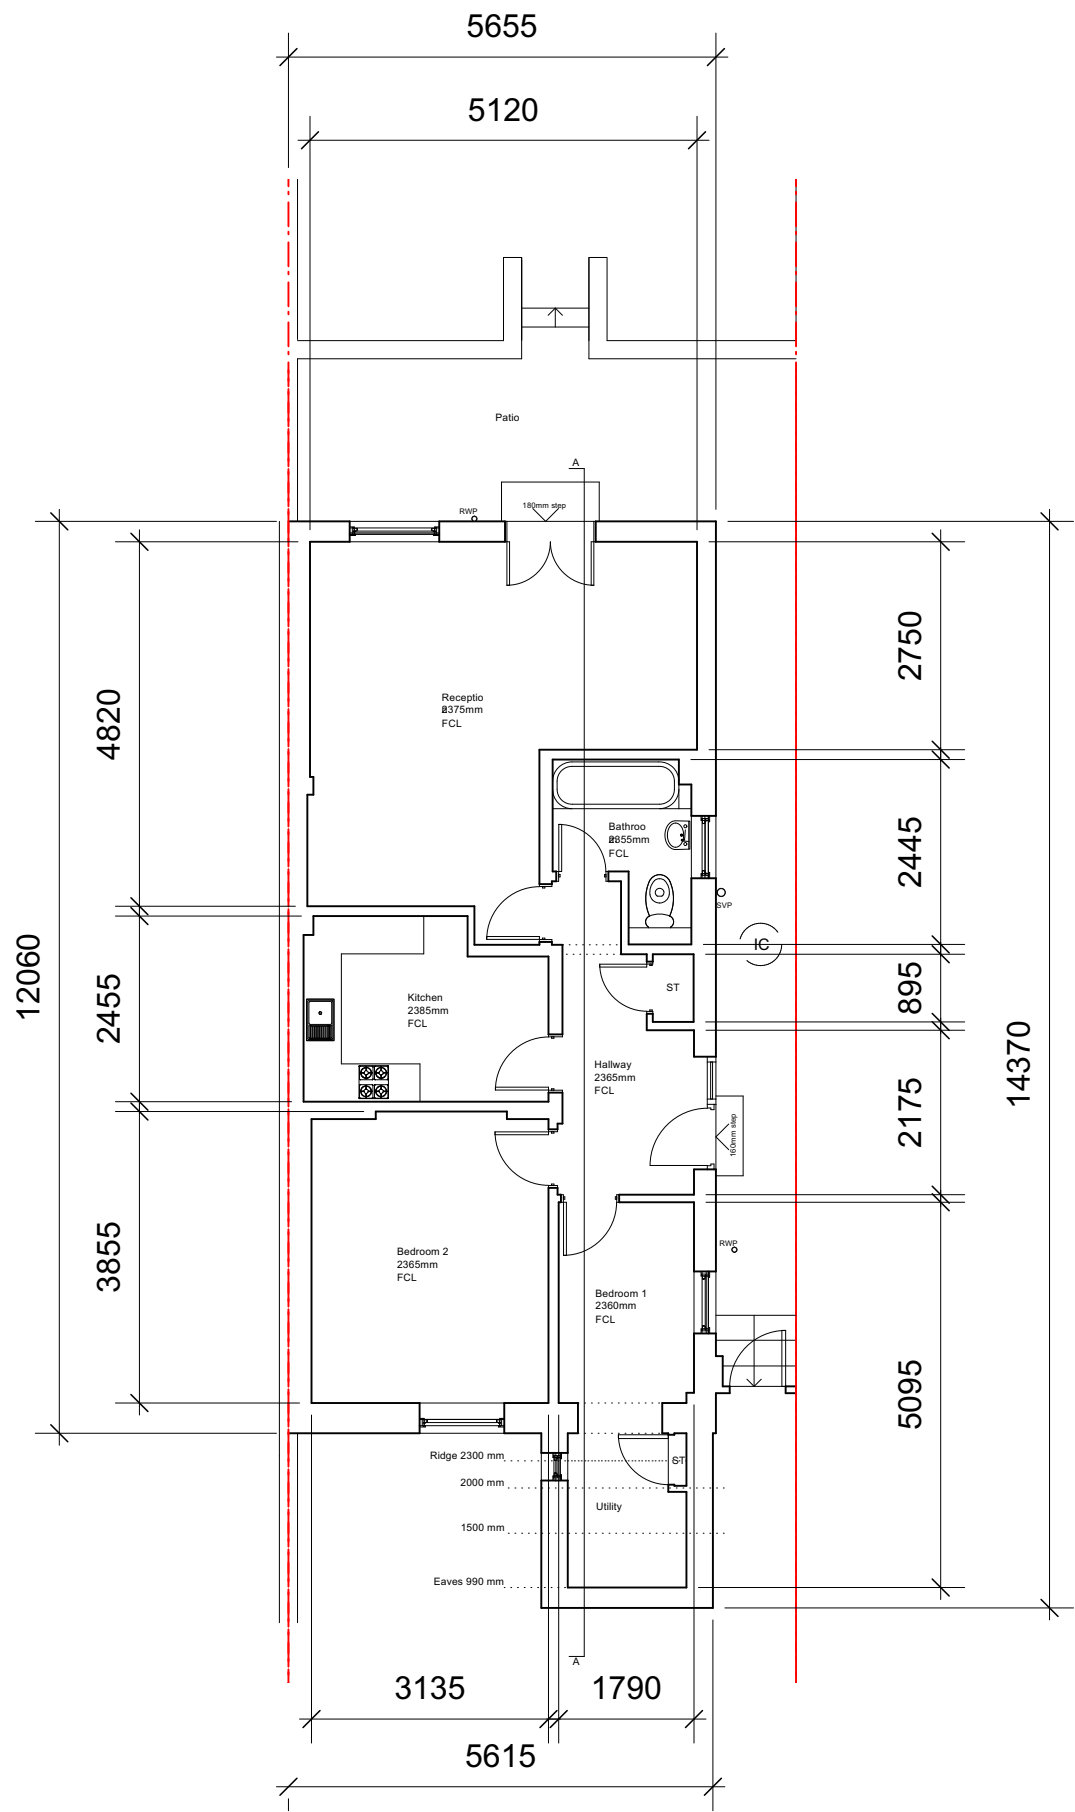


Existing Ground Floor Plan

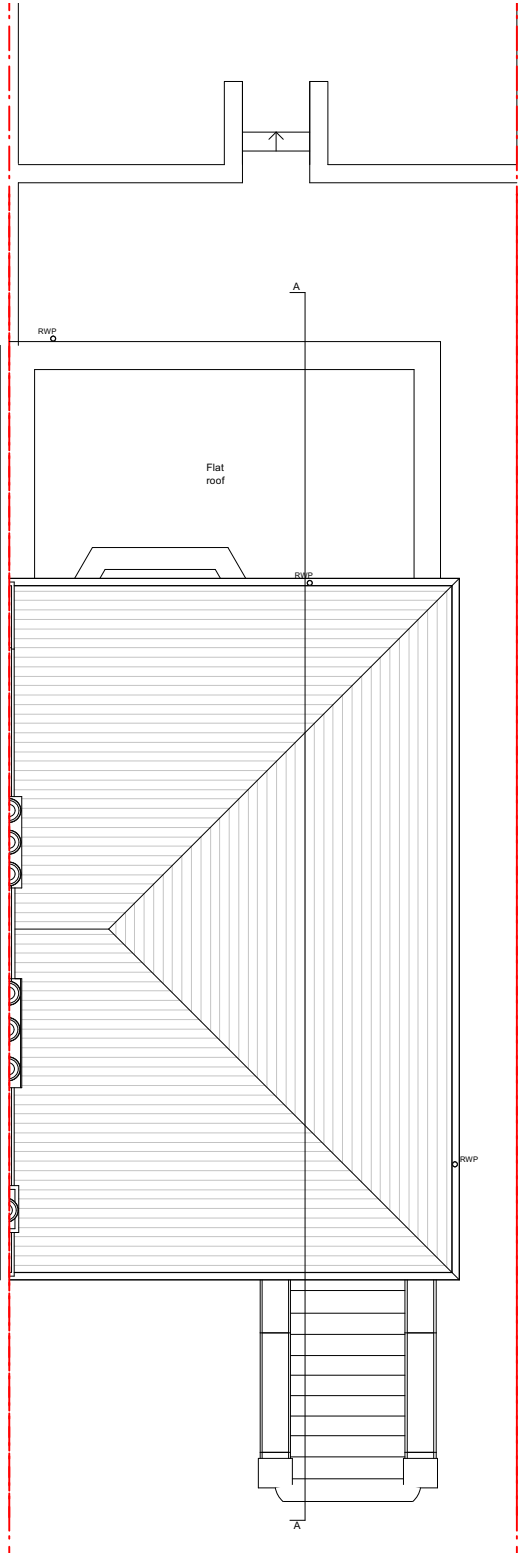

Existing First Floor Plan

|     |            |               |     |     |
|-----|------------|---------------|-----|-----|
| 00  | 01/02/2023 | Initial issue | DS  | HM  |
| REV | DATE       | COMMENT       | DRW | CHK |

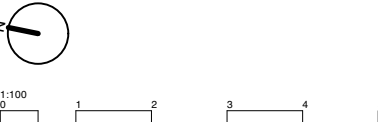

NOTES  
These drawings are for planning purposes only. All dimensions indicated are subject to alterations on site. Confirm all dimensions prior to ordering materials and commencing construction.

# My-architect

ARK coworking  
All Saints Church Hall  
Carnegie St  
London  
N1 9QW  
T 07912325101 E harry.molyneux@my-architect.io


PROJECT  
70A Marquis Road, London, NW1 9UB

DRAWING  
Existing Floor Plans

SCALE  
1:100 @ A3

STATUS  
Planning

|             |          |
|-------------|----------|
| DRAWING No. | REVISION |
| 380/01/400  | P00      |

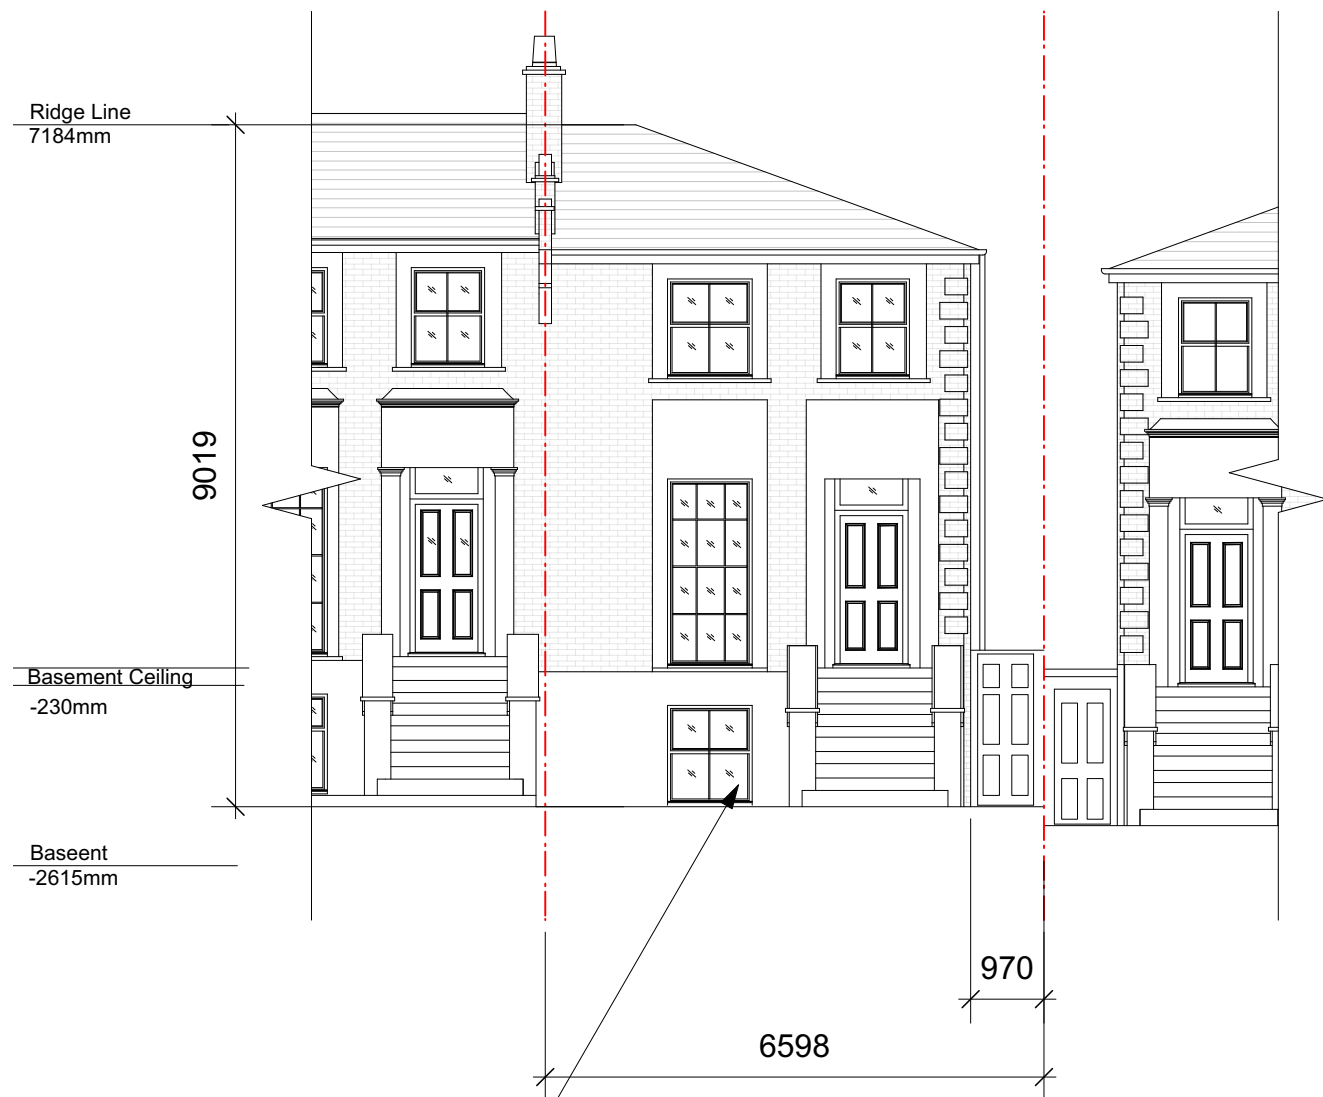


Proposed Front Elevation



Proposed Rear Elevation

|     |            |               |     |     |
|-----|------------|---------------|-----|-----|
| 00  | 01/02/2023 | Initial issue | DS  | HM  |
| REV | DATE       | COMMENT       | DRW | CHK |

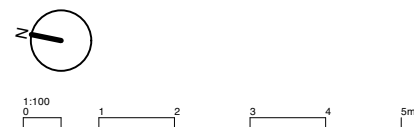

NOTES  
These drawings are for planning purposes only. All dimensions indicated are subject to alterations on site. Confirm all dimensions prior to ordering materials and commencing construction.

**My-architect**

ARK coworking  
All Saints Church Hall  
Carnegie St  
London  
N1 9QW  
T 07912325101 E harry.molyneux@my-architect.io

PROJECT  
70A Marquis Road, London, NW1 9UB

DRAWING  
Proposed Elevations

SCALE  
1:100 @ A3

STATUS  
Planning

|             |          |
|-------------|----------|
| DRAWING No. | REVISION |
| 380/03/200  | P00      |

Proposed Side Elevation



|     |            |               |     |     |
|-----|------------|---------------|-----|-----|
| 00  | 01/02/2023 | Initial issue | DS  | HM  |
| REV | DATE       | COMMENT       | DRW | CHK |



NOTES  
These drawings are for planning purposes only. All dimensions indicated are subject to alterations on site. Confirm all dimensions prior to ordering materials and commencing construction.

My-architect

ARK coworking  
All Saints Church Hall  
Carnegie St  
London  
N1 9QW  
T 07912325101 E harry.molyneux@my-architect.io

PROJECT  
70A Marquis Road, London, NW1 9UB

DRAWING  
Proposed Side Elevation

SCALE  
1:100 @ A3

STATUS  
Planning

|             |          |
|-------------|----------|
| DRAWING No. | REVISION |
| 380/03/201  | P00      |

Proposed Section AA



|     |            |               |     |     |
|-----|------------|---------------|-----|-----|
| 00  | 01/02/2023 | Initial issue | DS  | HM  |
| REV | DATE       | COMMENT       | DRW | CHK |



NOTES  
These drawings are for planning purposes only. All dimensions indicated are subject to alterations on site. Confirm all dimensions prior to ordering materials and commencing construction.

My-architect

ARK coworking  
All Saints Church Hall  
Carnegie St  
London  
N1 9QW  
T 07912325101 E [harry.molyneux@my-architect.io](mailto:harry.molyneux@my-architect.io)


PROJECT  
70A Marquis Road, London, NW1 9UB

DRAWING  
Proposed Sections


SCALE  
1:100 @ A3

STATUS  
Planning

|             |          |
|-------------|----------|
| DRAWING No. | REVISION |
| 380/03/202  | P00      |

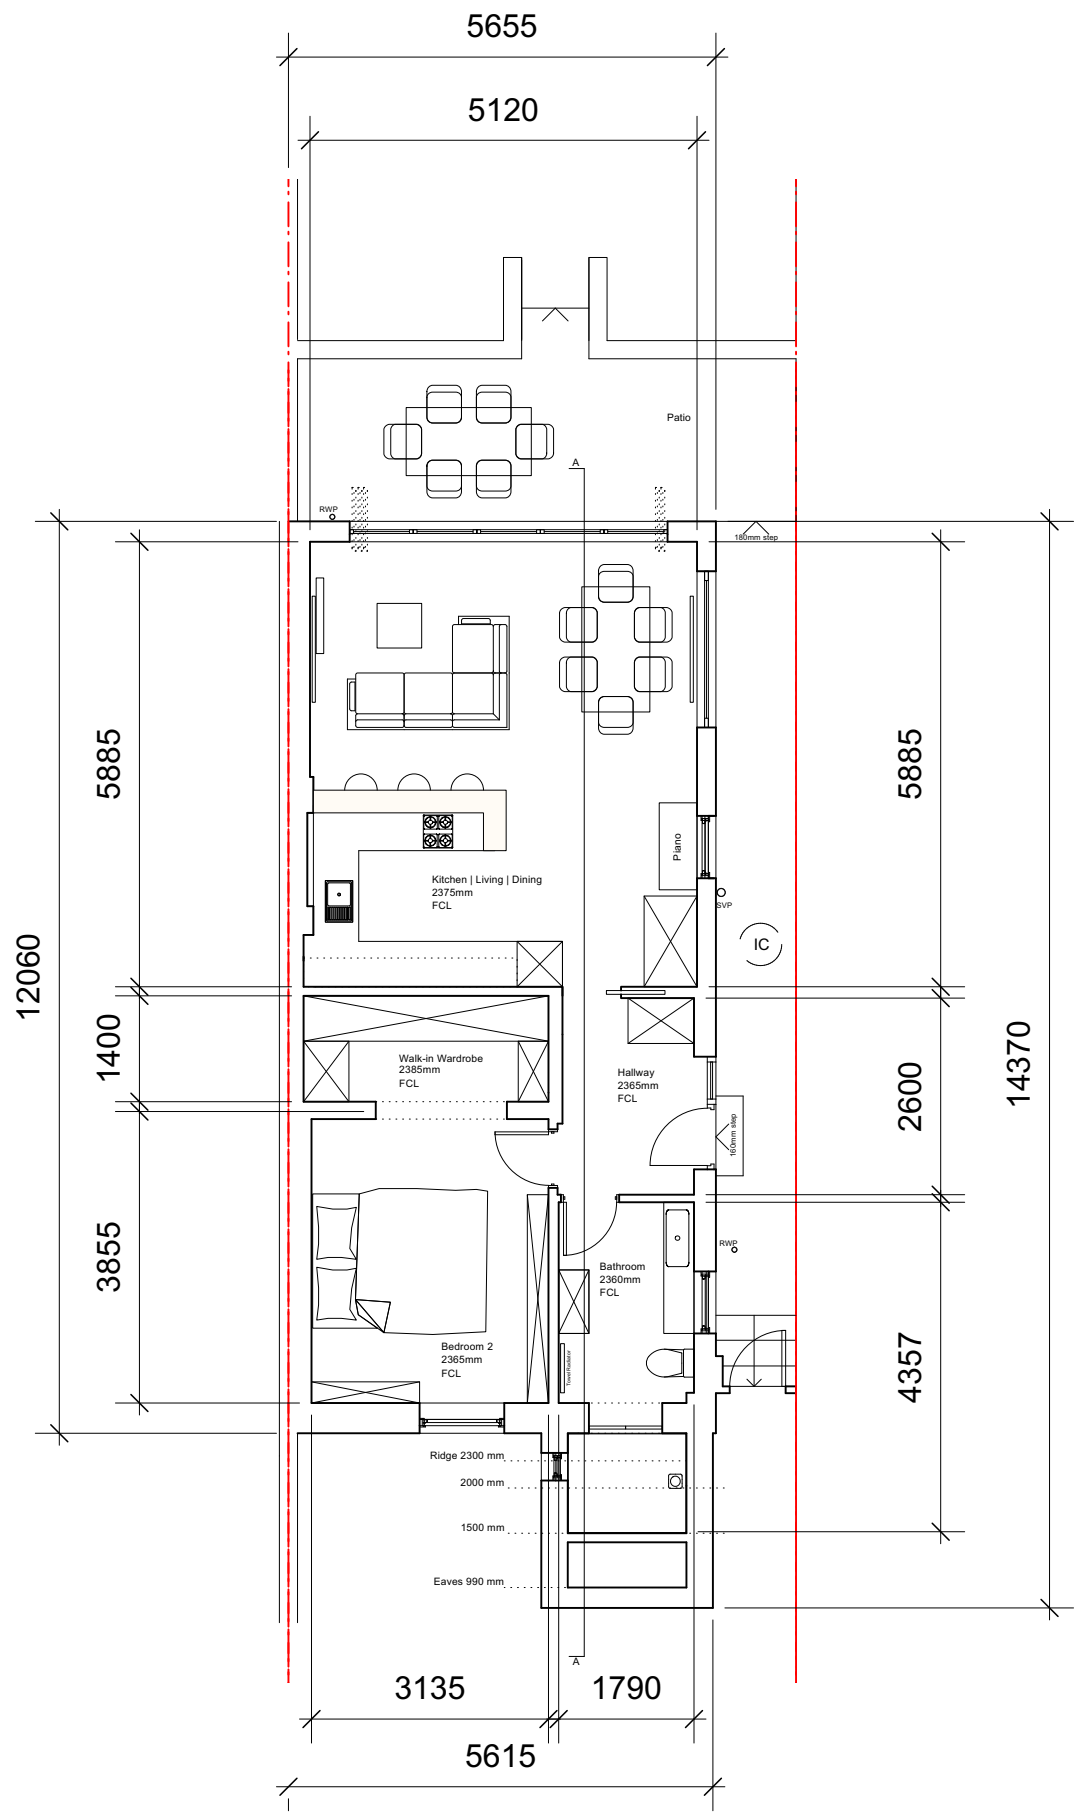


Proposed Ground Floor Plan

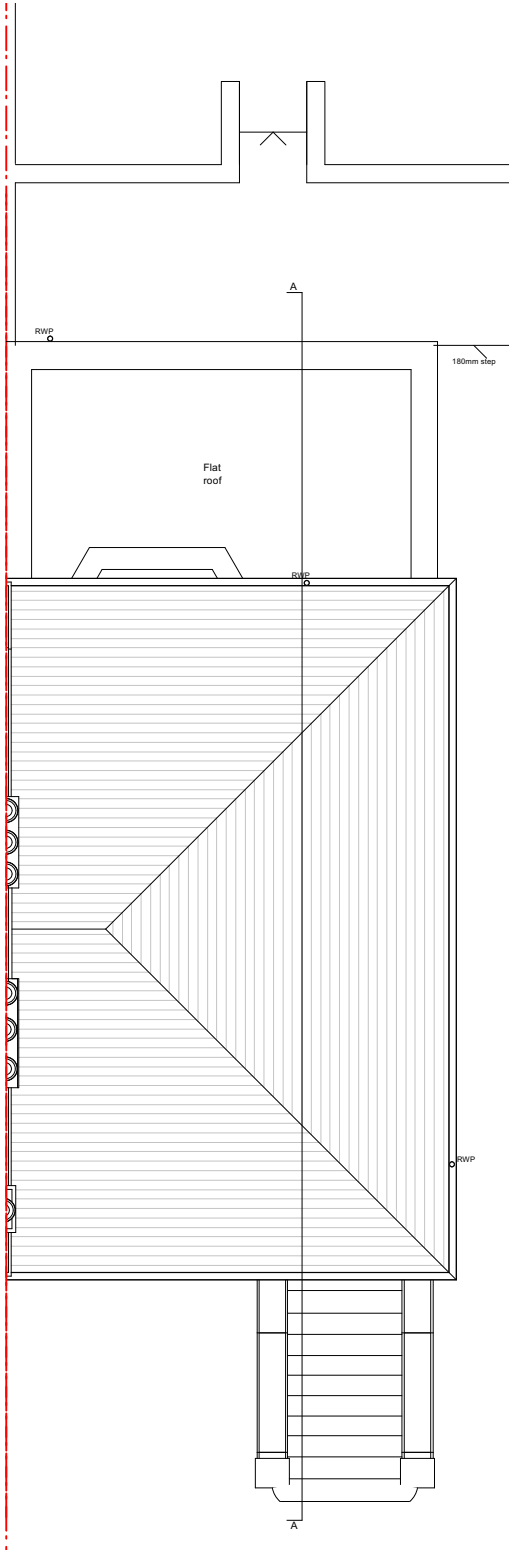

Proposed First Floor Plan

|     |            |               |     |     |
|-----|------------|---------------|-----|-----|
| 00  | 01/02/2023 | Initial issue | DS  | HM  |
| REV | DATE       | COMMENT       | DRW | CHK |

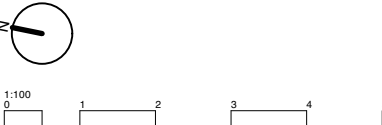

NOTES  
These drawings are for planning purposes only. All dimensions indicated are subject to alterations on site. Confirm all dimensions prior to ordering materials and commencing construction.

## My-architect

ARK coworking  
All Saints Church Hall  
Carnegie St  
London  
N1 9QW  
T 07912325101 E harry.molyneux@my-architect.io

PROJECT  
70A Marquis Road, London, NW1 9UB


DRAWING  
Proposed Floor Plans

SCALE  
1:100 @ A3


STATUS  
Planning

DRAWING No.  
**380/03/400**

REVISION  
**P00**

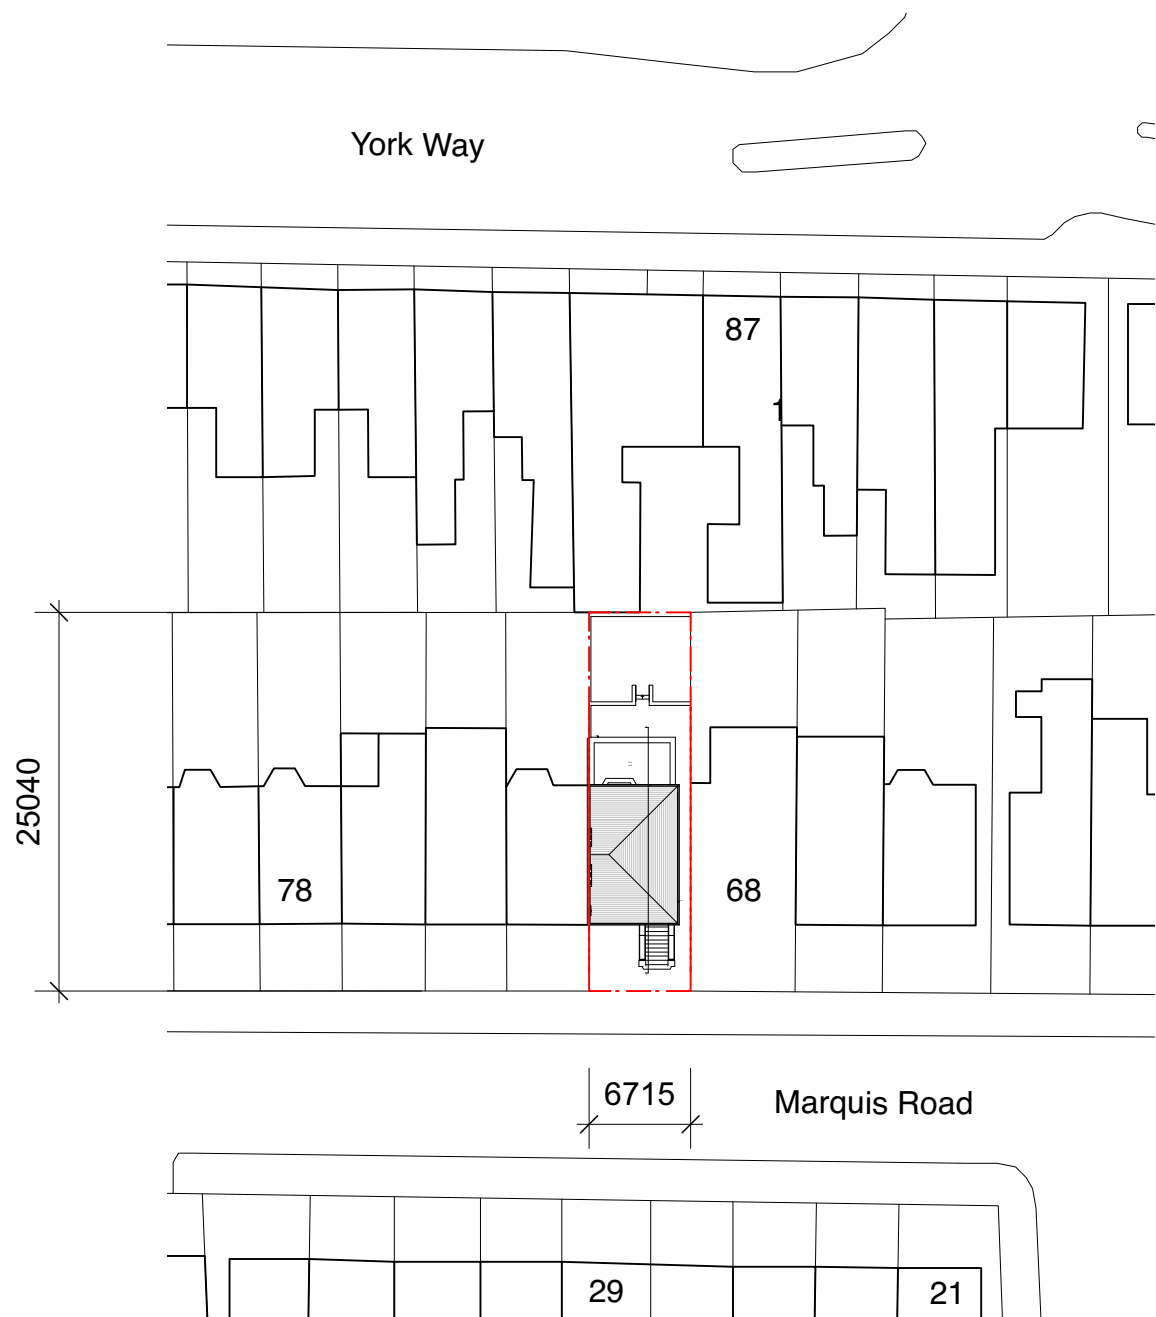


Existing Block Plan

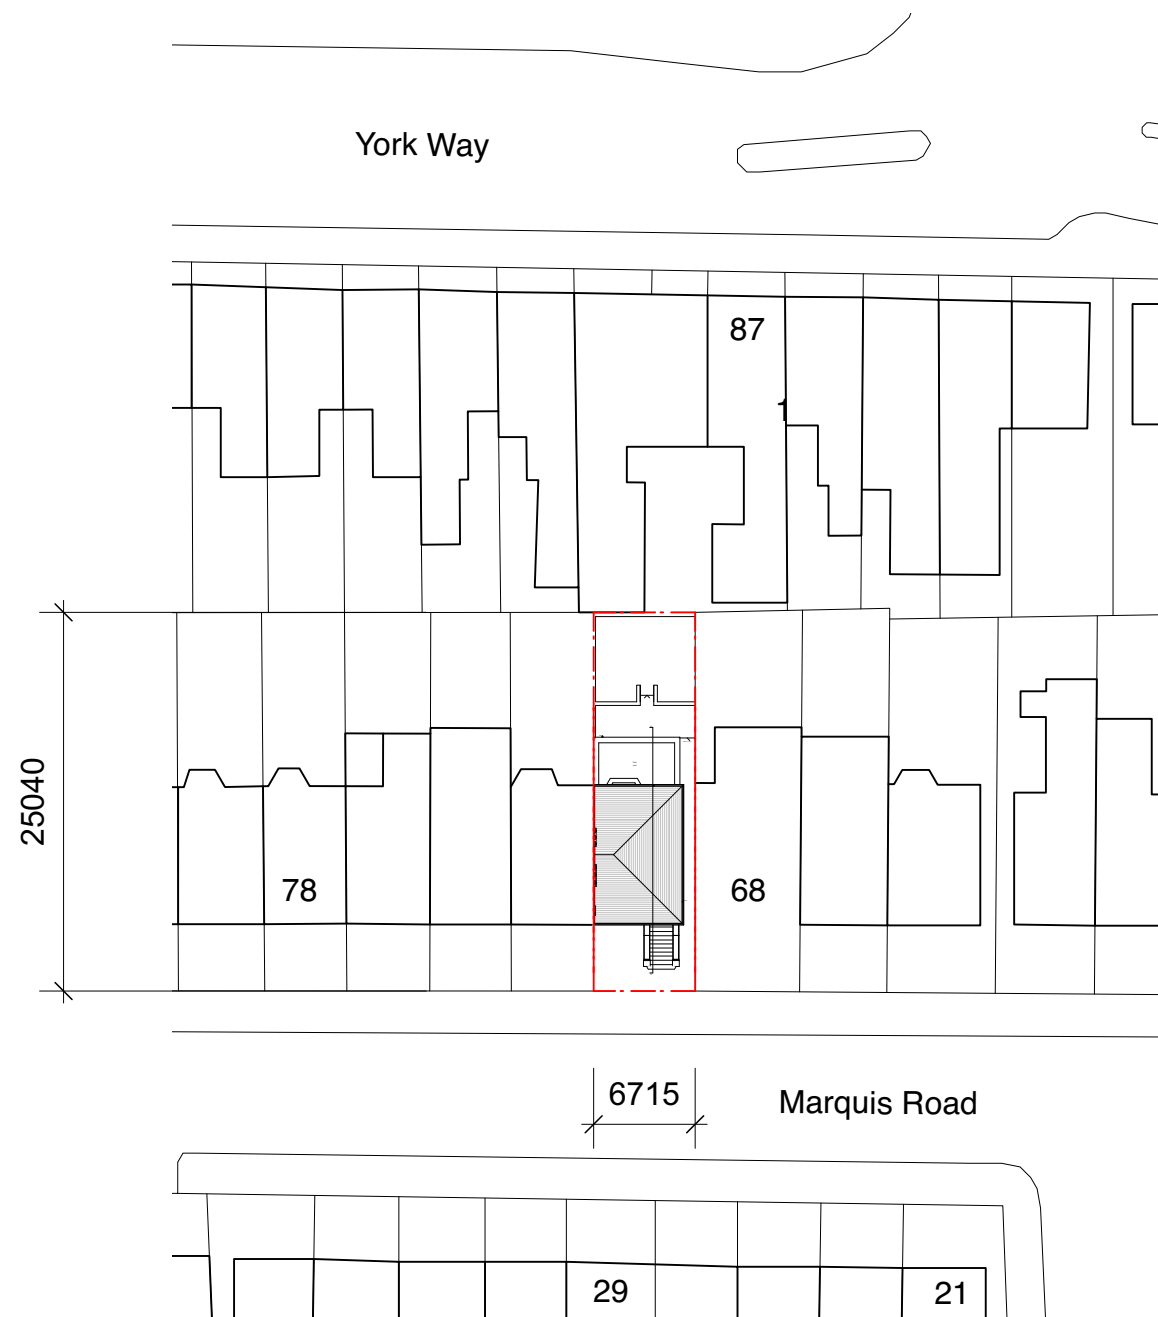

Proposed Block Plan

|     |            |               |     |     |
|-----|------------|---------------|-----|-----|
| 00  | 01/02/2023 | Initial issue | DS  | HM  |
| REV | DATE       | COMMENT       | DRW | CHK |

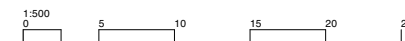

NOTES  
These drawings are for planning purposes only. All dimensions indicated are subject to alterations on site. Confirm all dimensions prior to ordering materials and commencing construction.

**My-architect**

ARK coworking  
All Saints Church Hall  
Carnegie St  
London  
N1 9QW  
T 07912325101 E harry.molyneux@my-architect.io

PROJECT  
70A Marquis Road, London, NW1 9UB

DRAWING  
Block Plans

SCALE  
1:500 @ A3

STATUS  
Planning

|                   |            |
|-------------------|------------|
| DRAWING No.       | REVISION   |
| <b>380/01/500</b> | <b>P00</b> |