

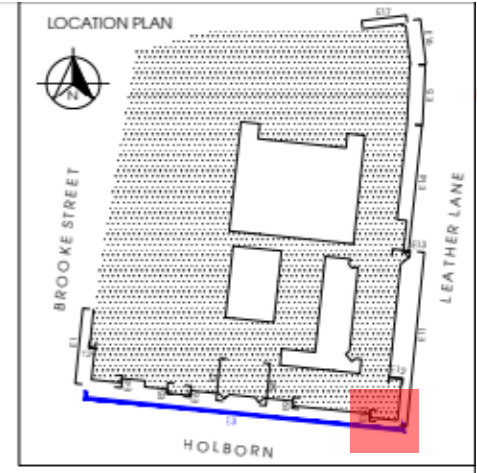
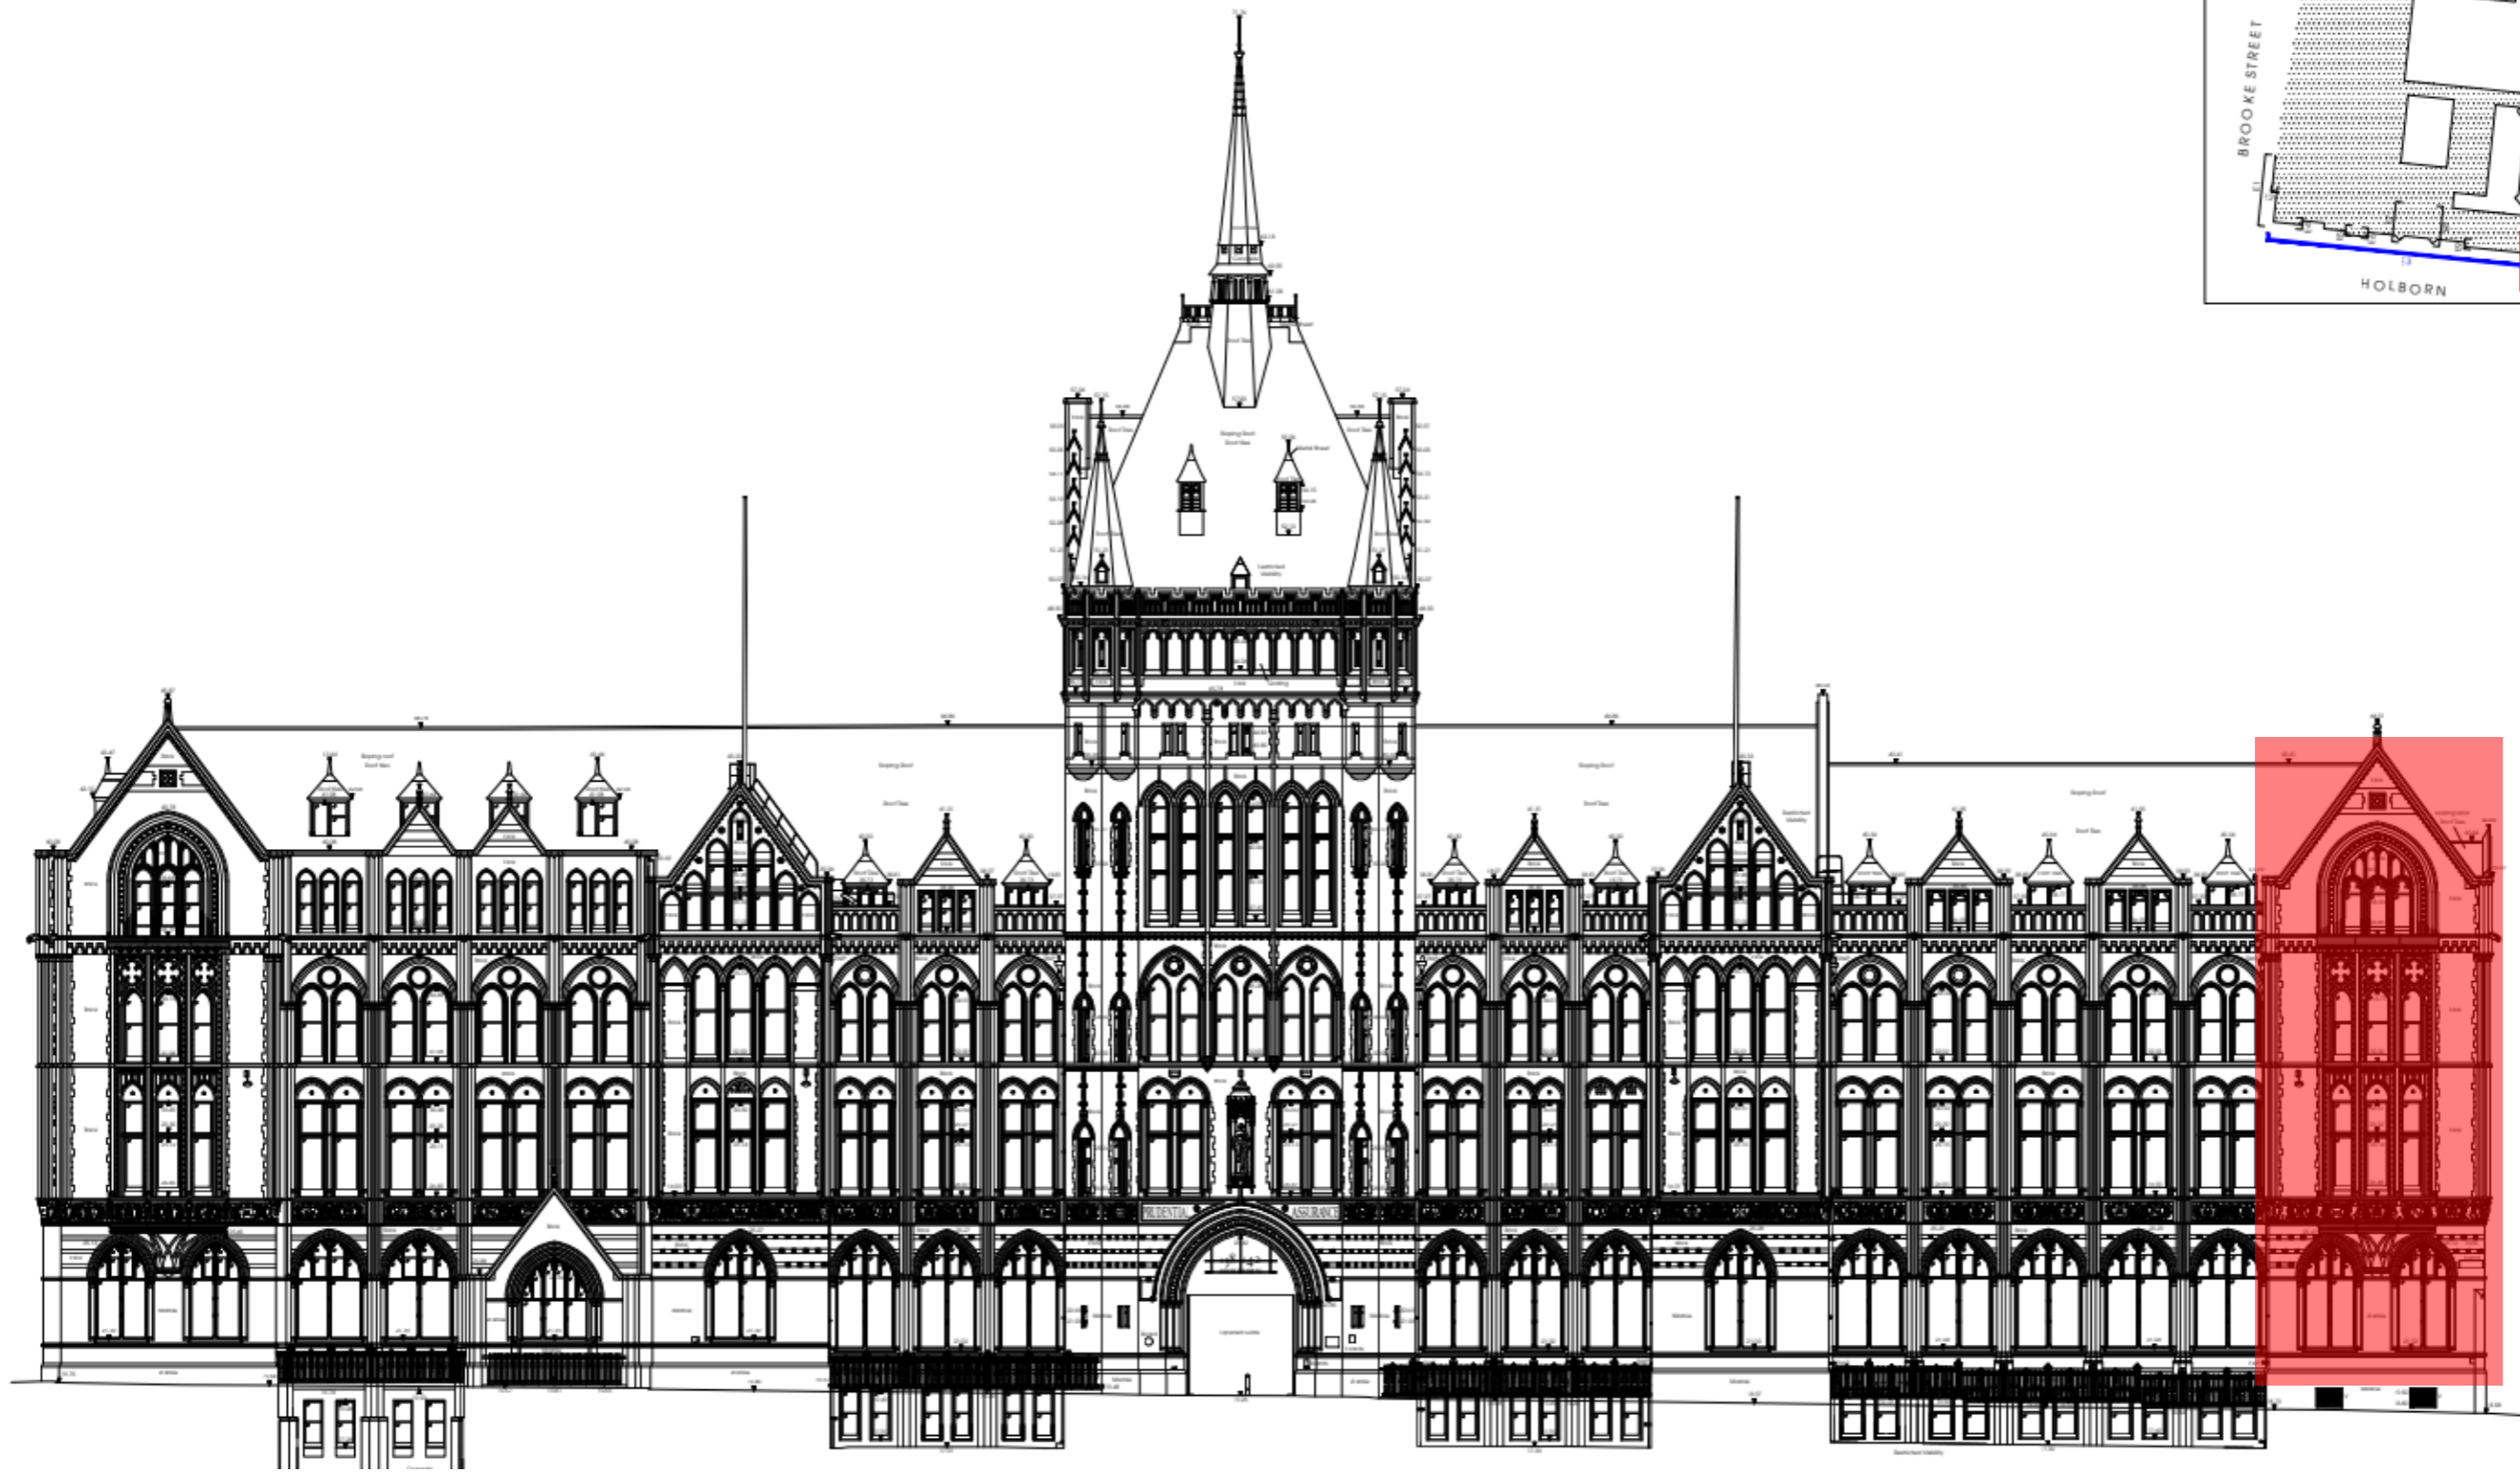
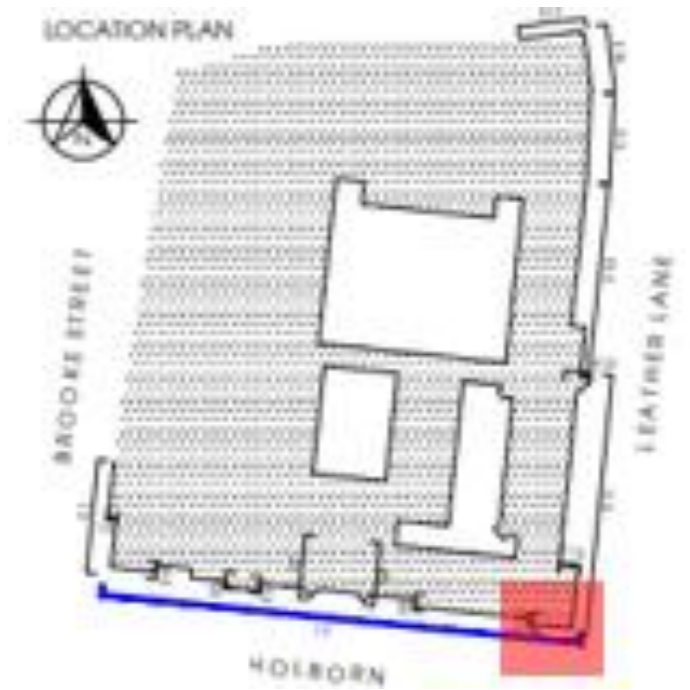


Proposed pigeon wire installation locations – site plan.

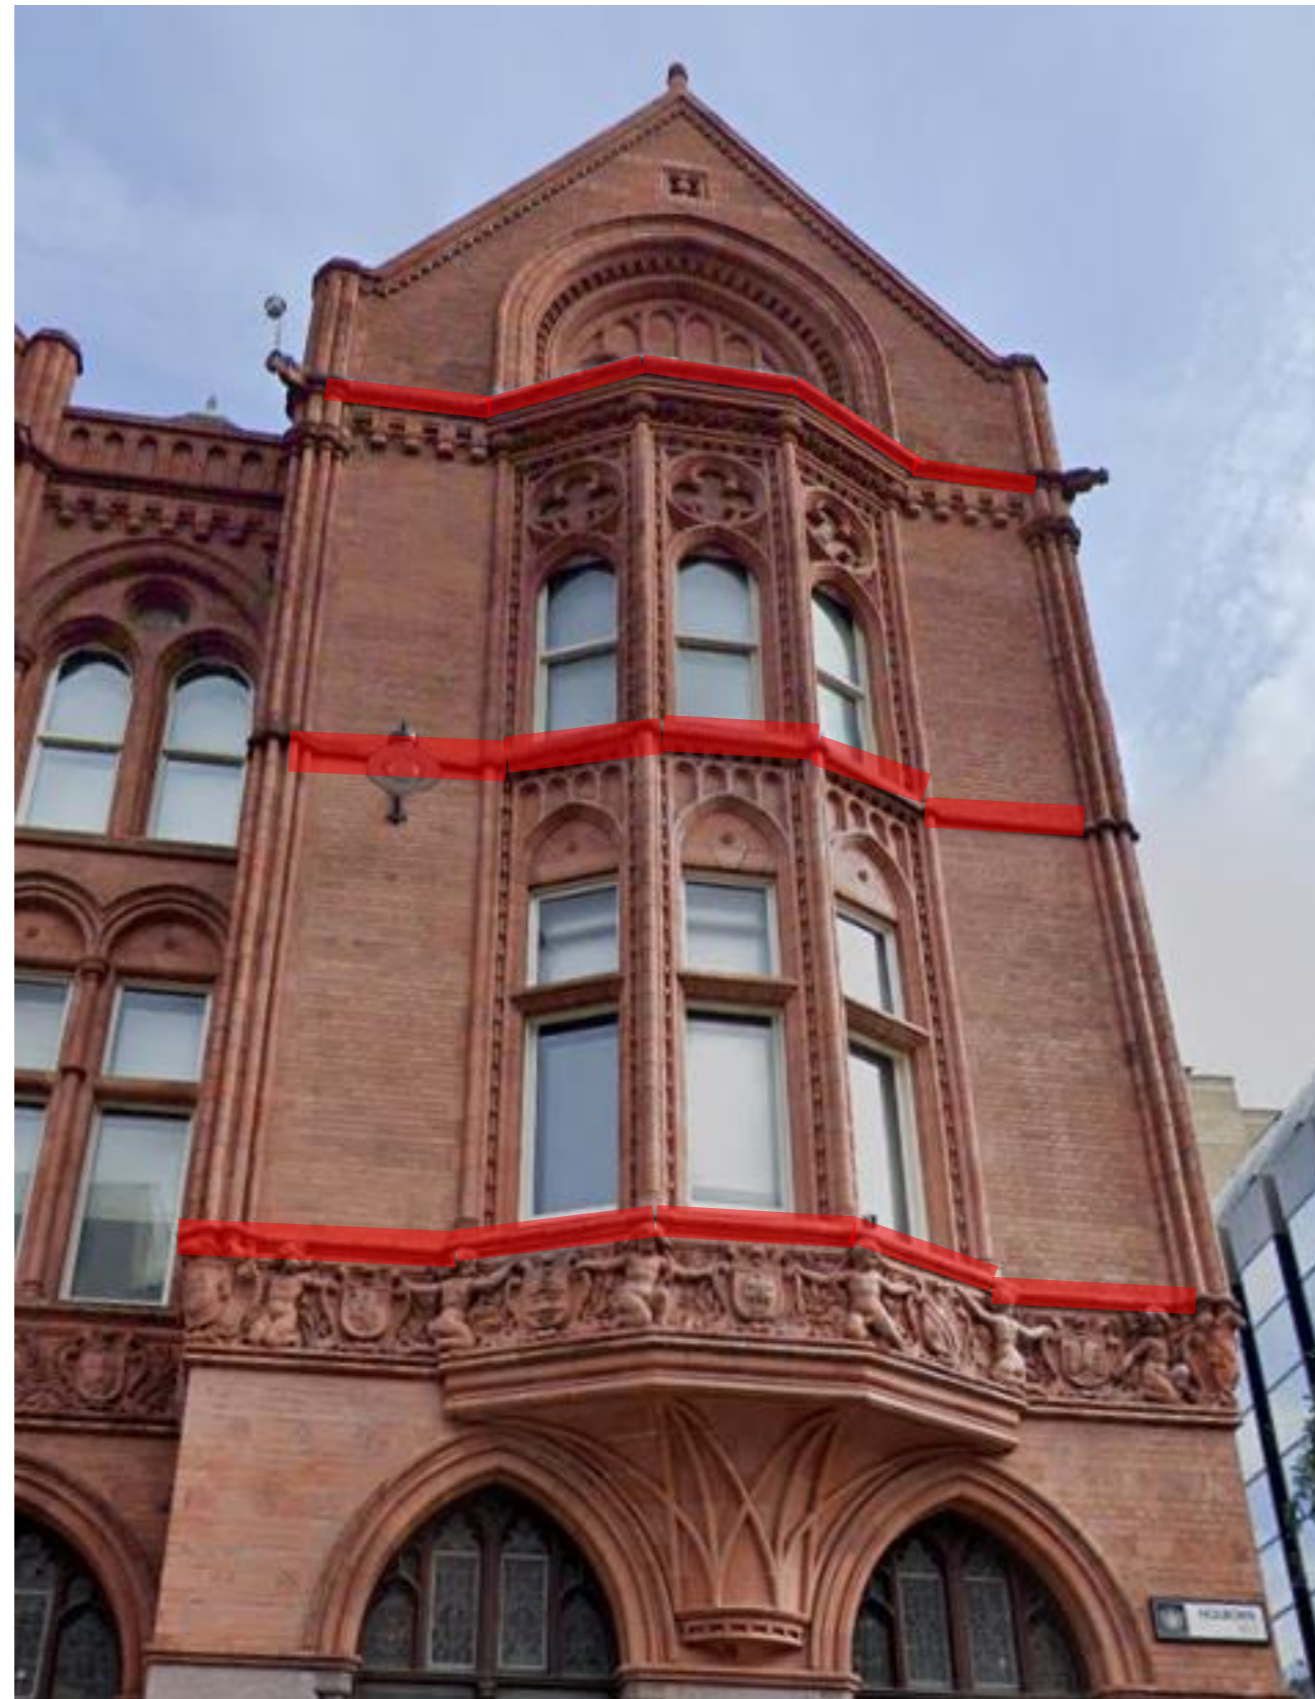


Proposed pigeon wire installation location – Holborn Elevation

HOLLIS


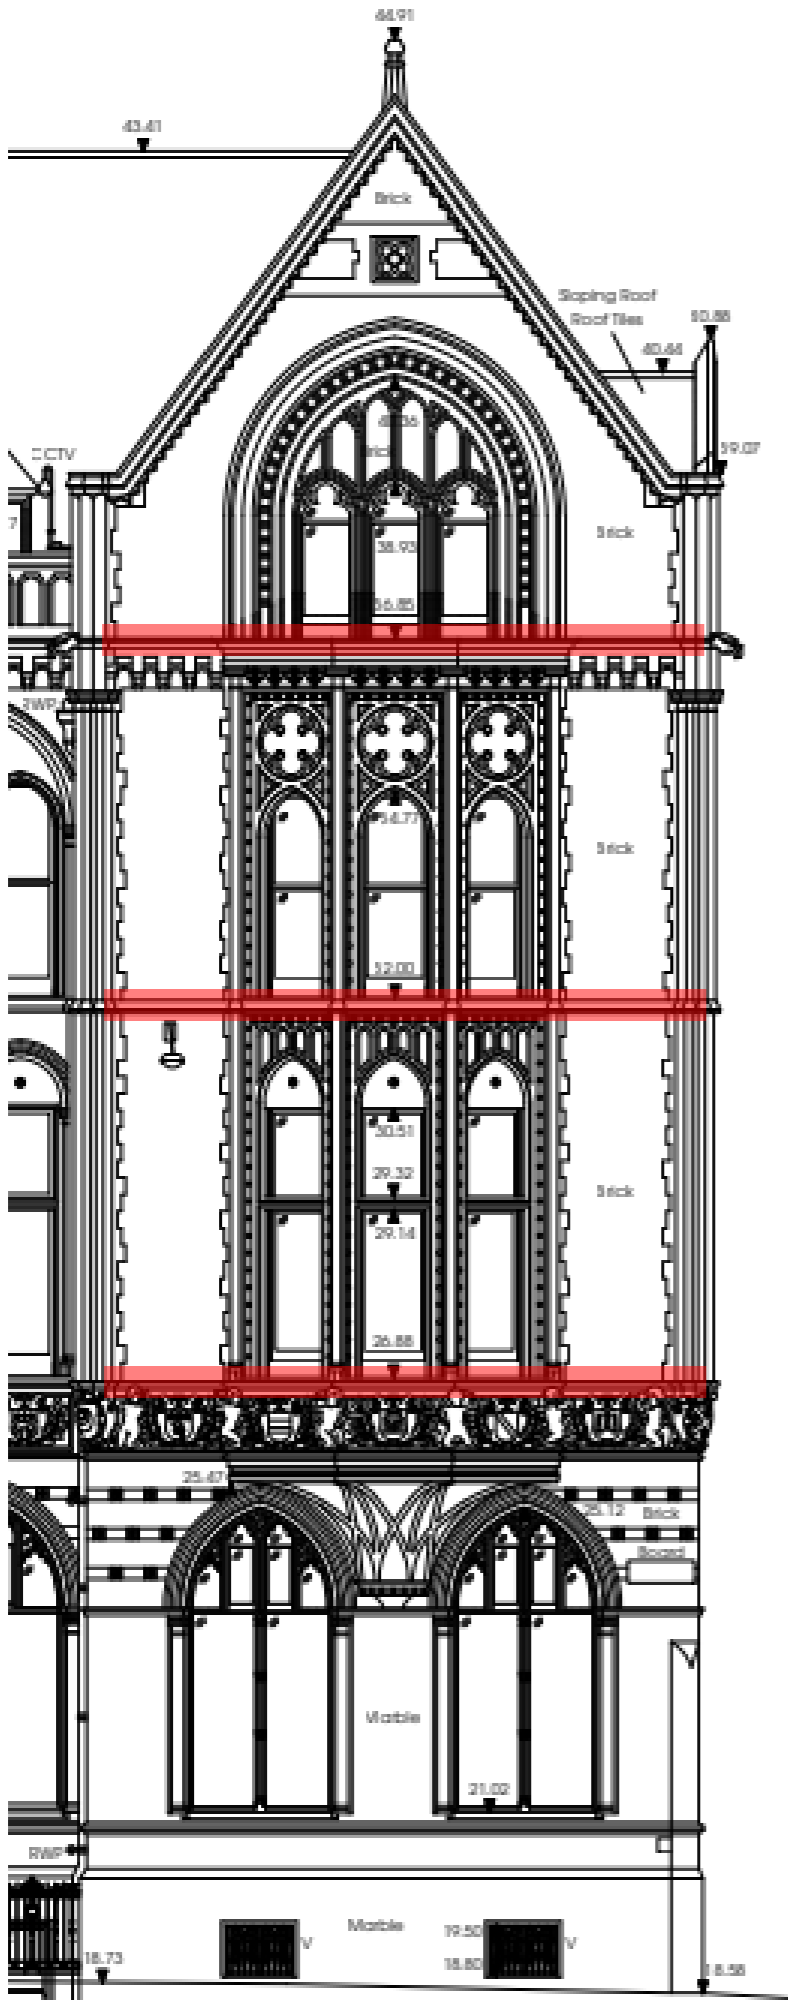


Proposed pigeon wire installation location to 3 no. sills – Holborn Elevation

HOLLIS




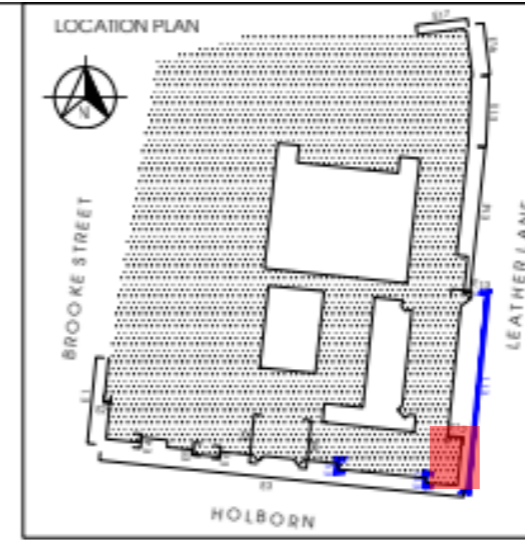


Proposed pigeon wire installation location – Leather Lane Elevation

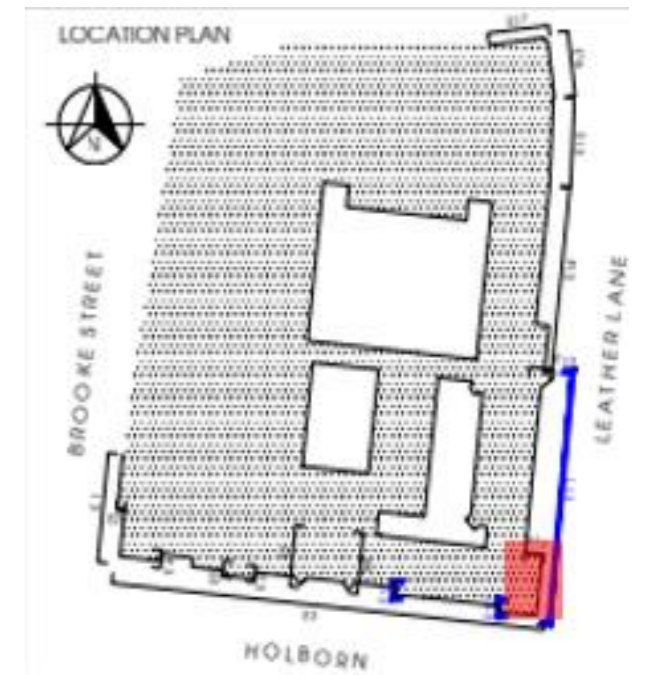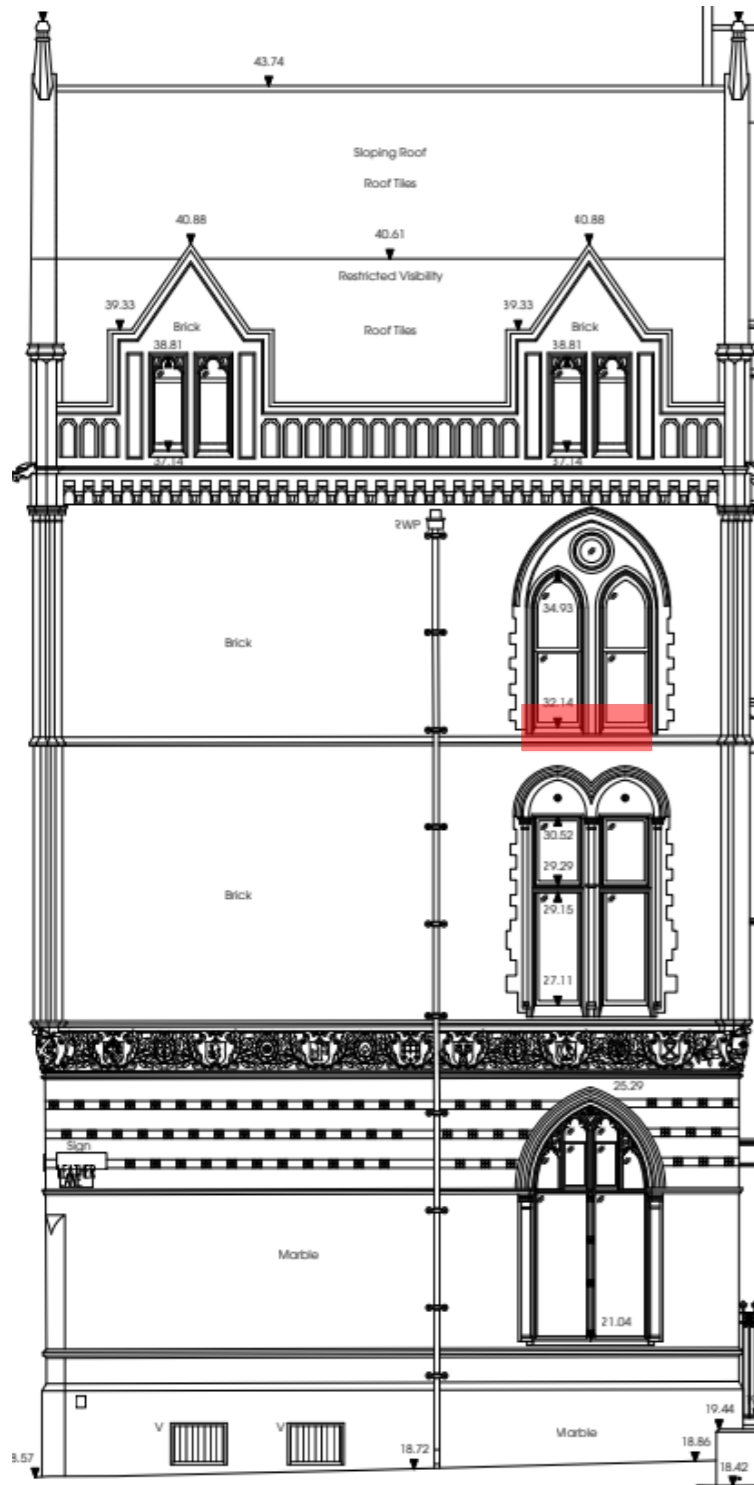



Proposed pigeon wire installation location – Leather Lane Elevation

LOCATION PLAN

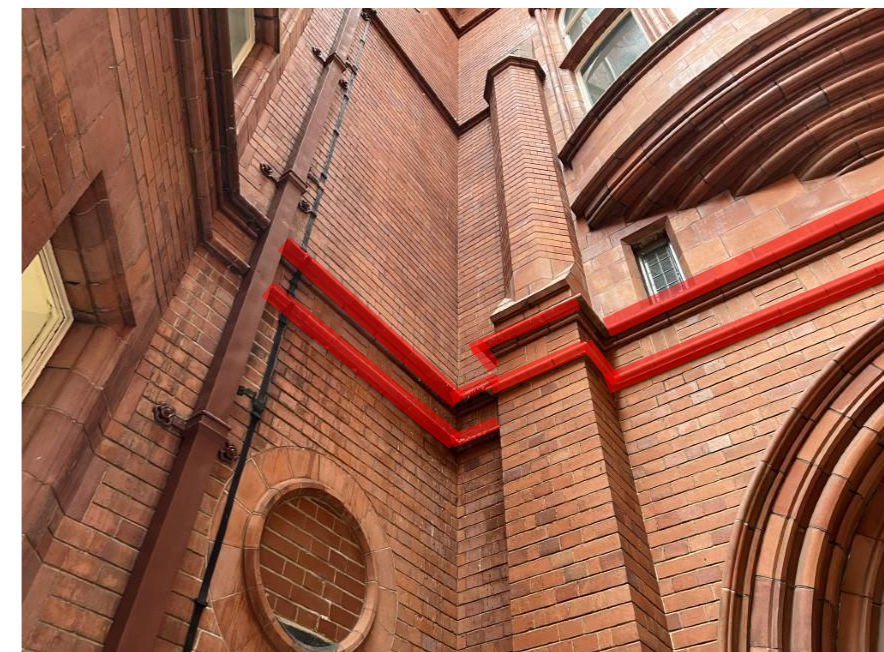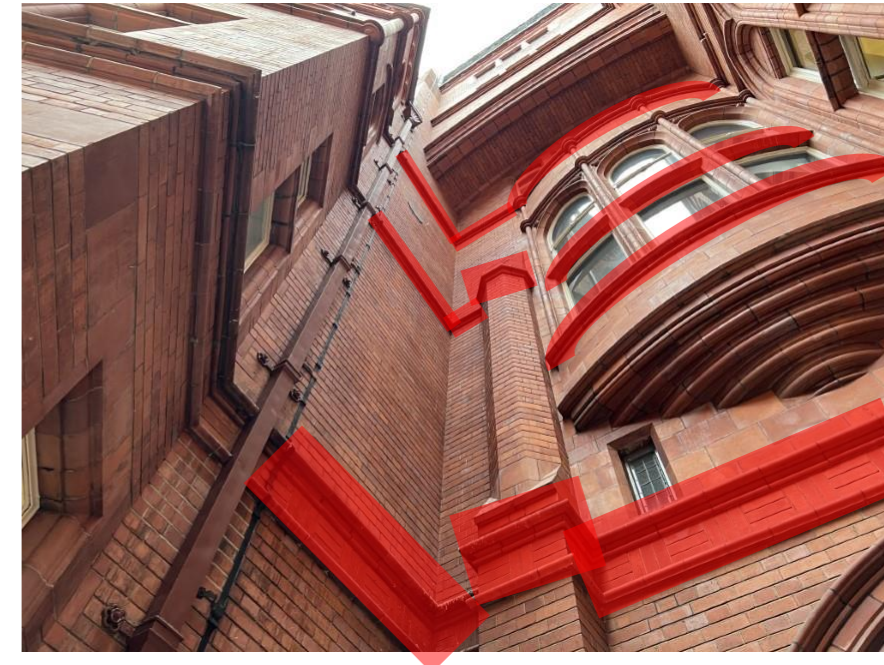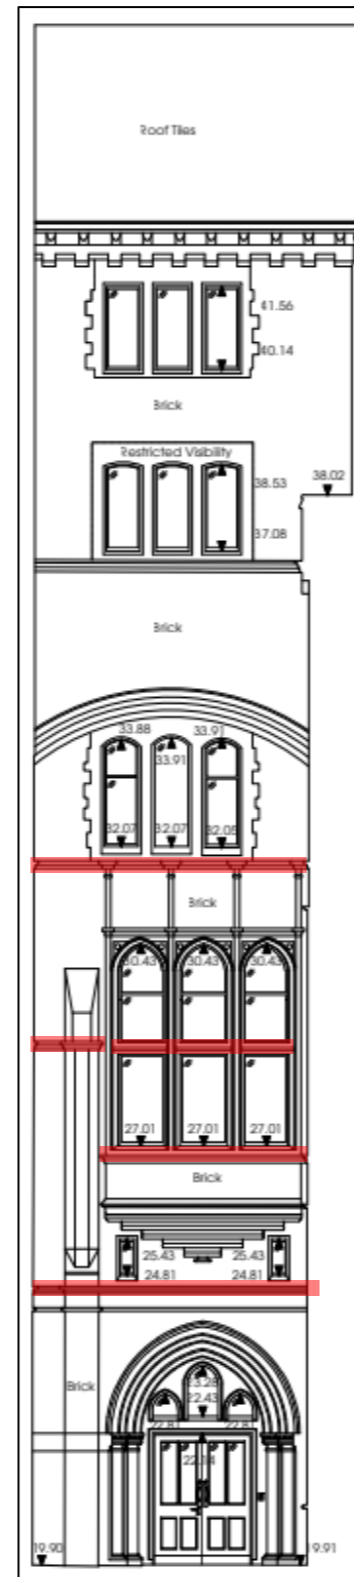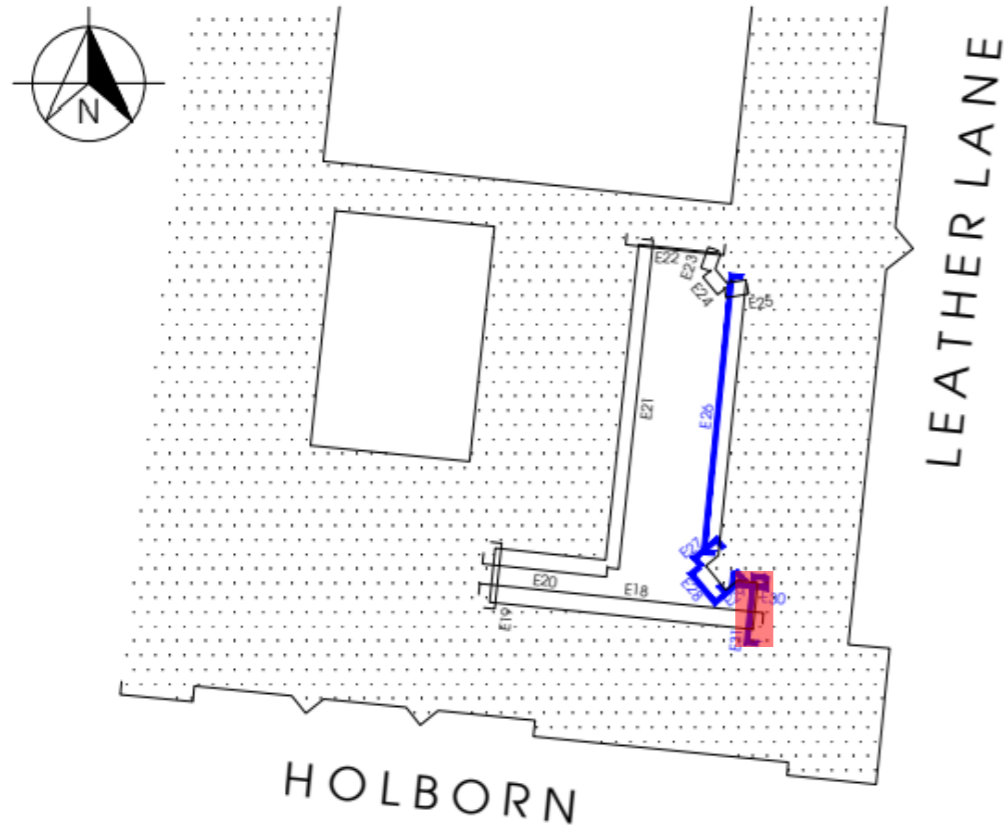


Proposed pigeon wire installation location – Courtyard A Elevation

LOCATION PLAN

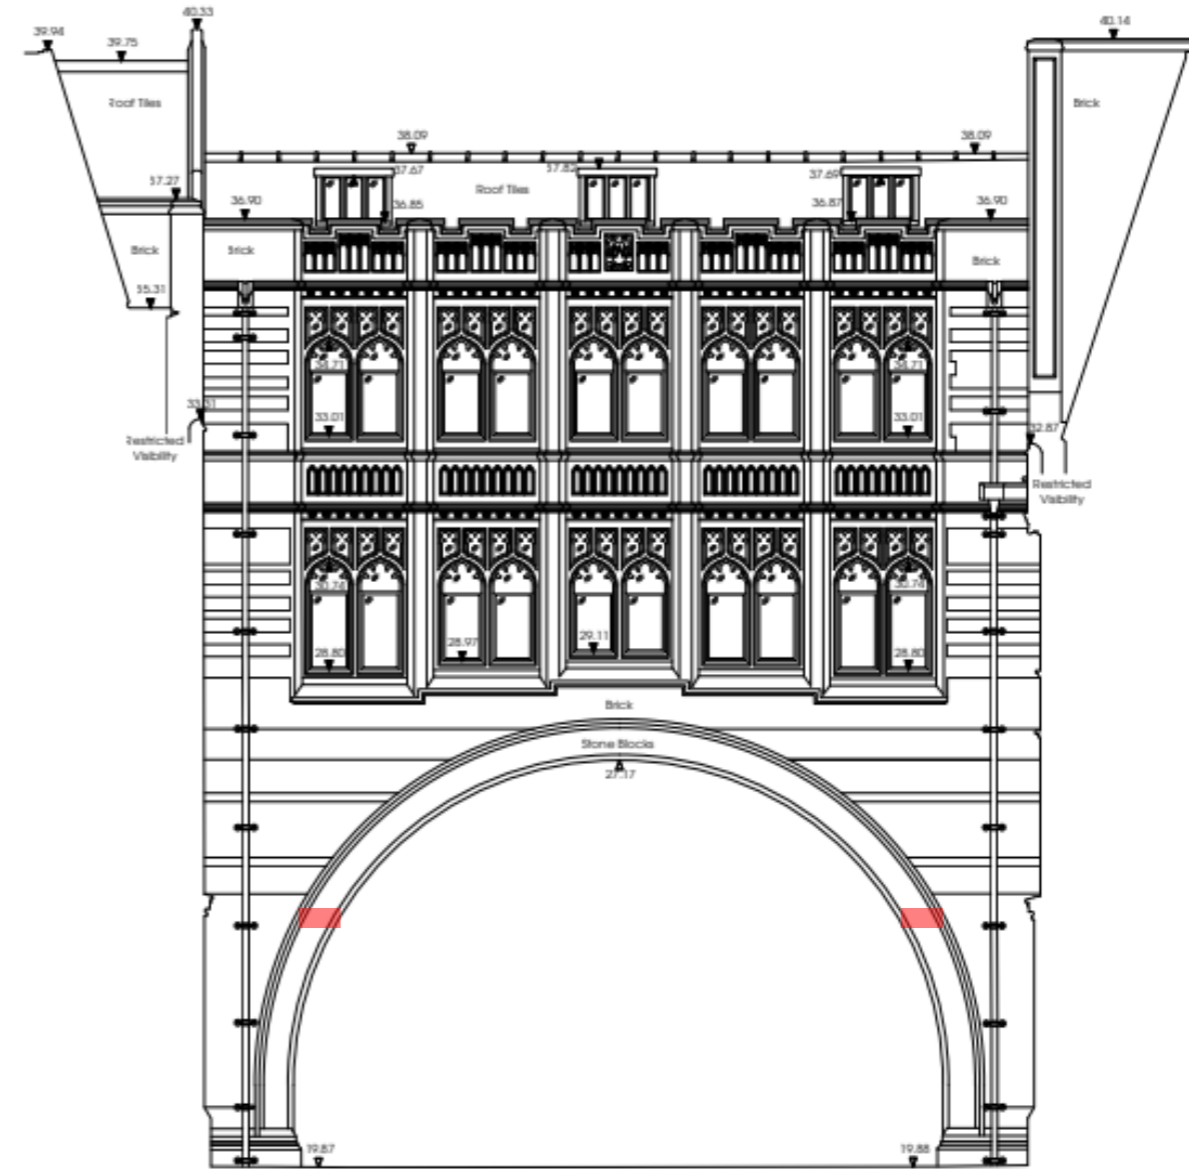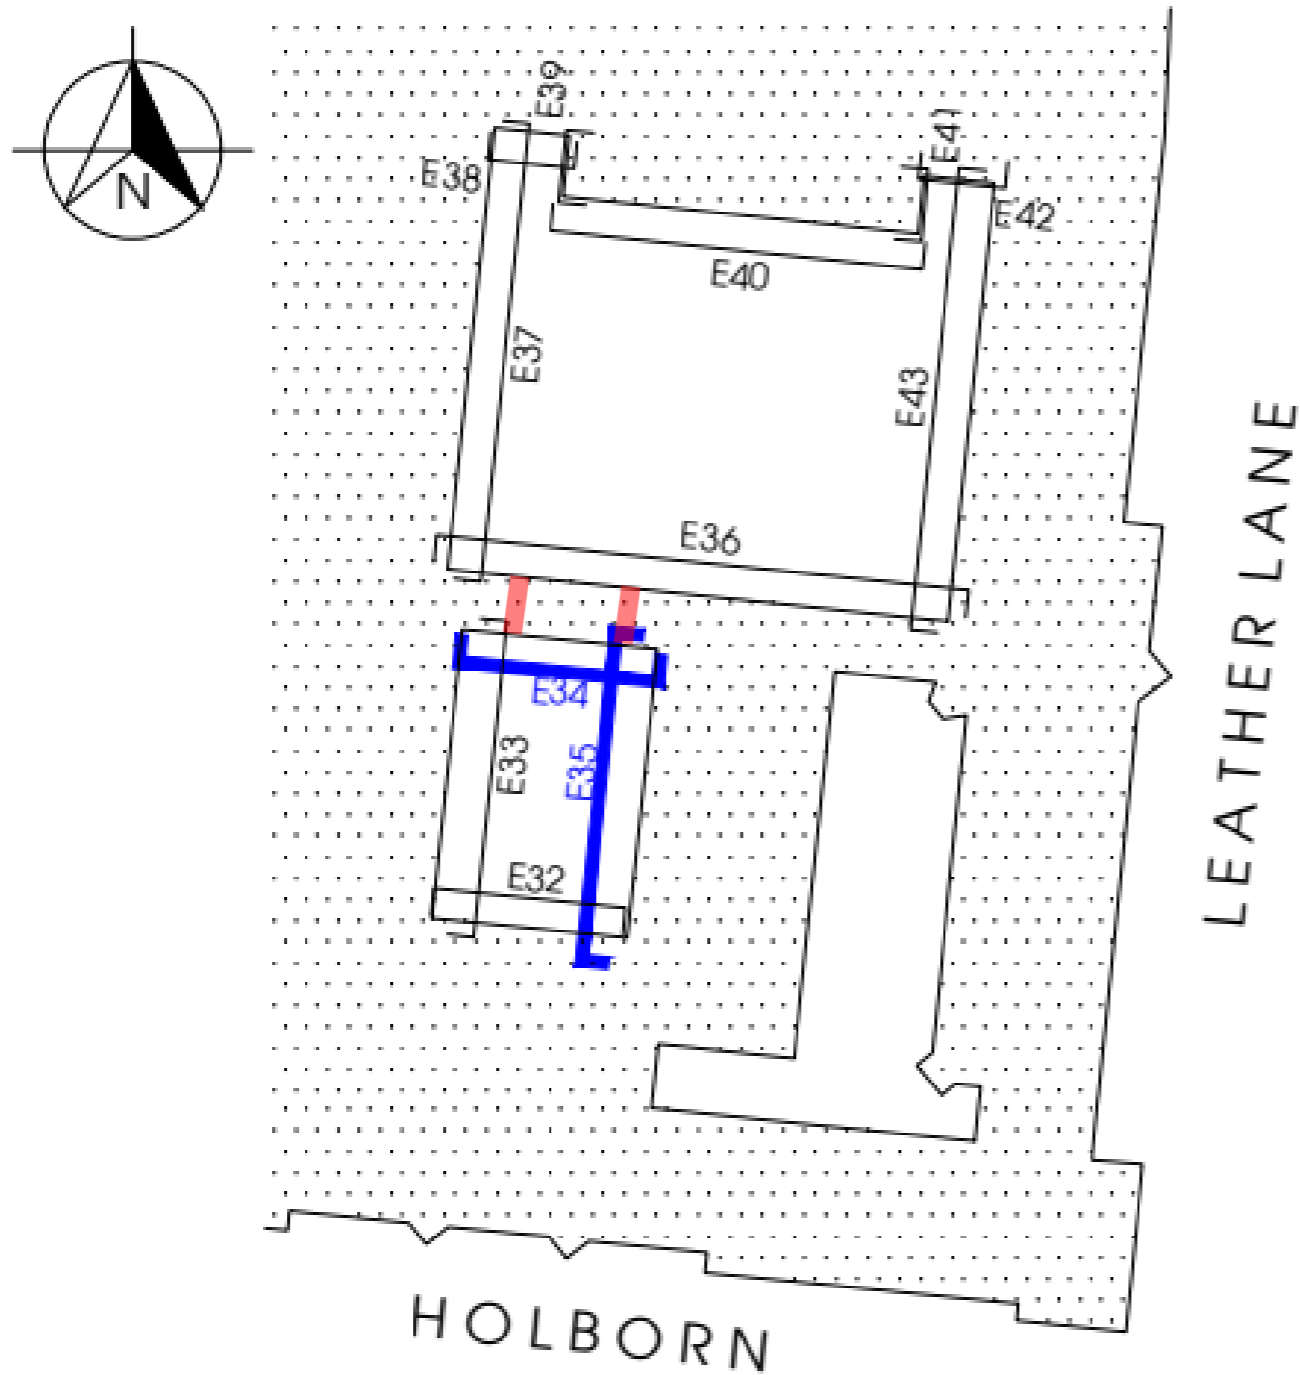


Proposed pigeon wire installation location – Courtyard B/C Archway to 2 no. ledges under the archway. The location cannot be completely seen from the plans above.

LOCATION PLAN

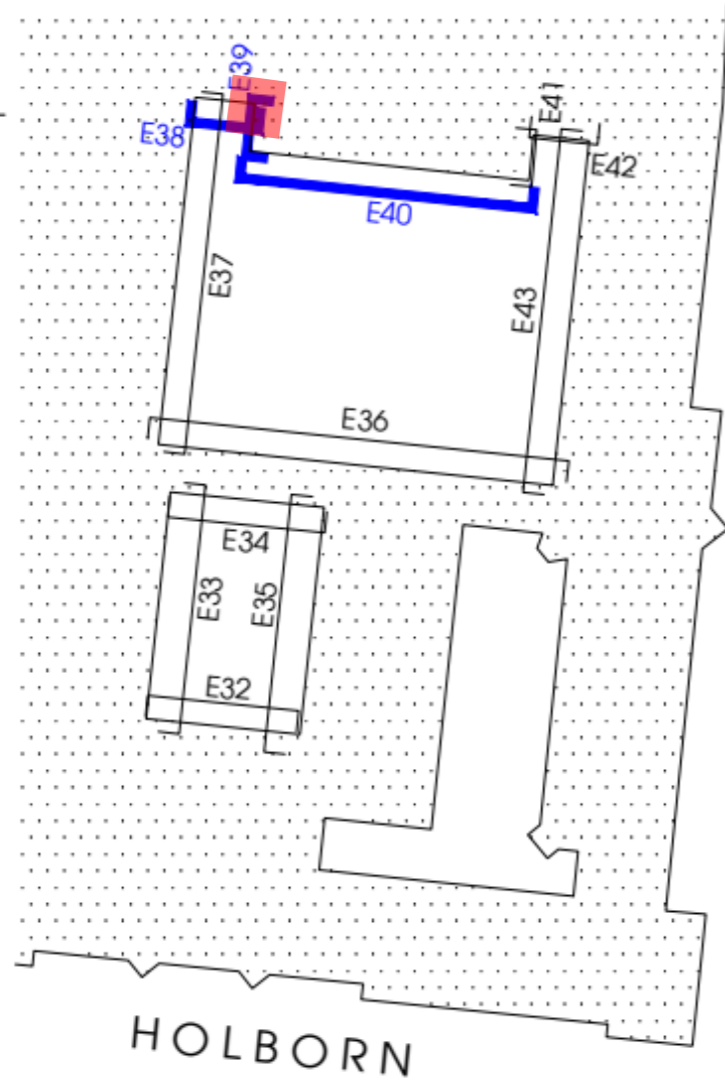

LEATHER LANE

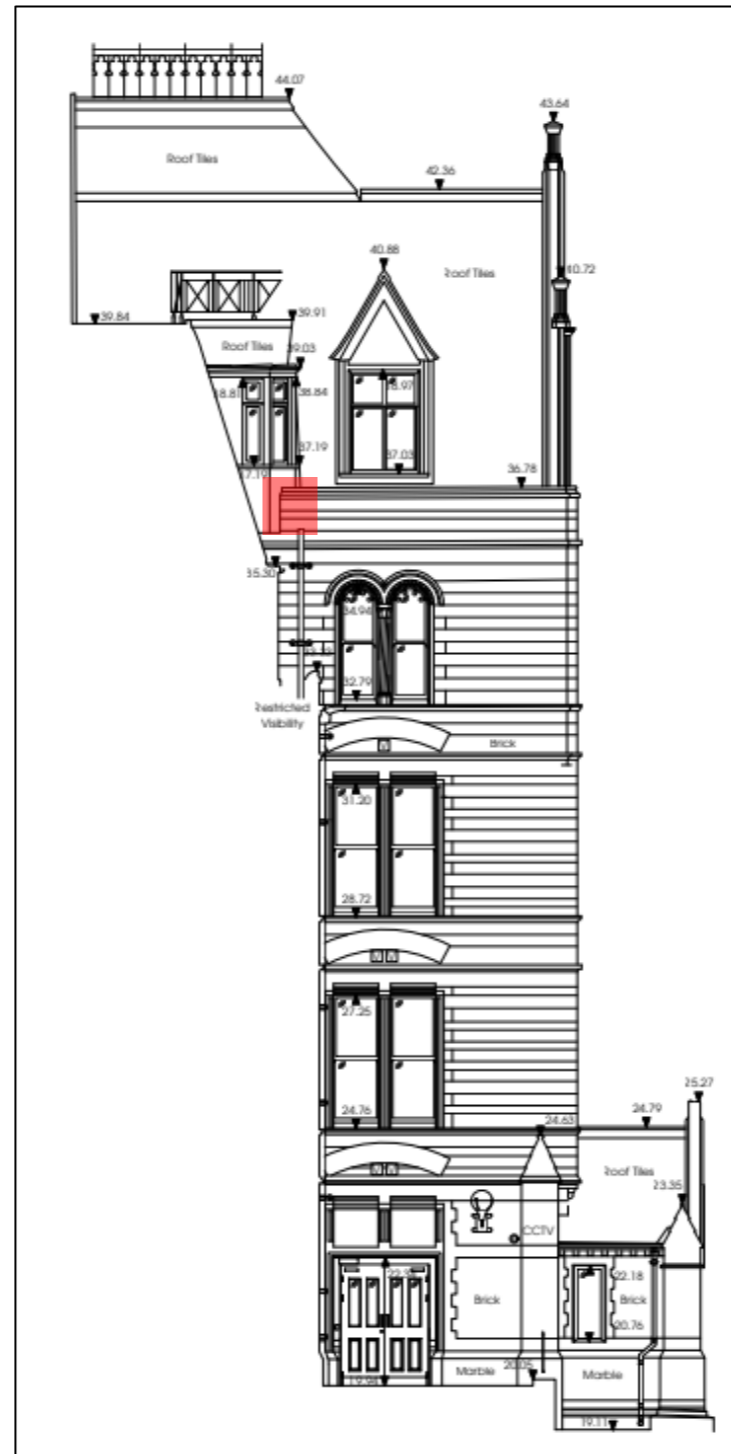

Proposed pigeon wire installation location – Courtyard C