




NOTE
 This drawing is copyright. Do not scale off dimensions. All dimensions are to be checked on site by contractor. Contractor to report any dimensional discrepancies, errors or omissions prior to commencing on site.

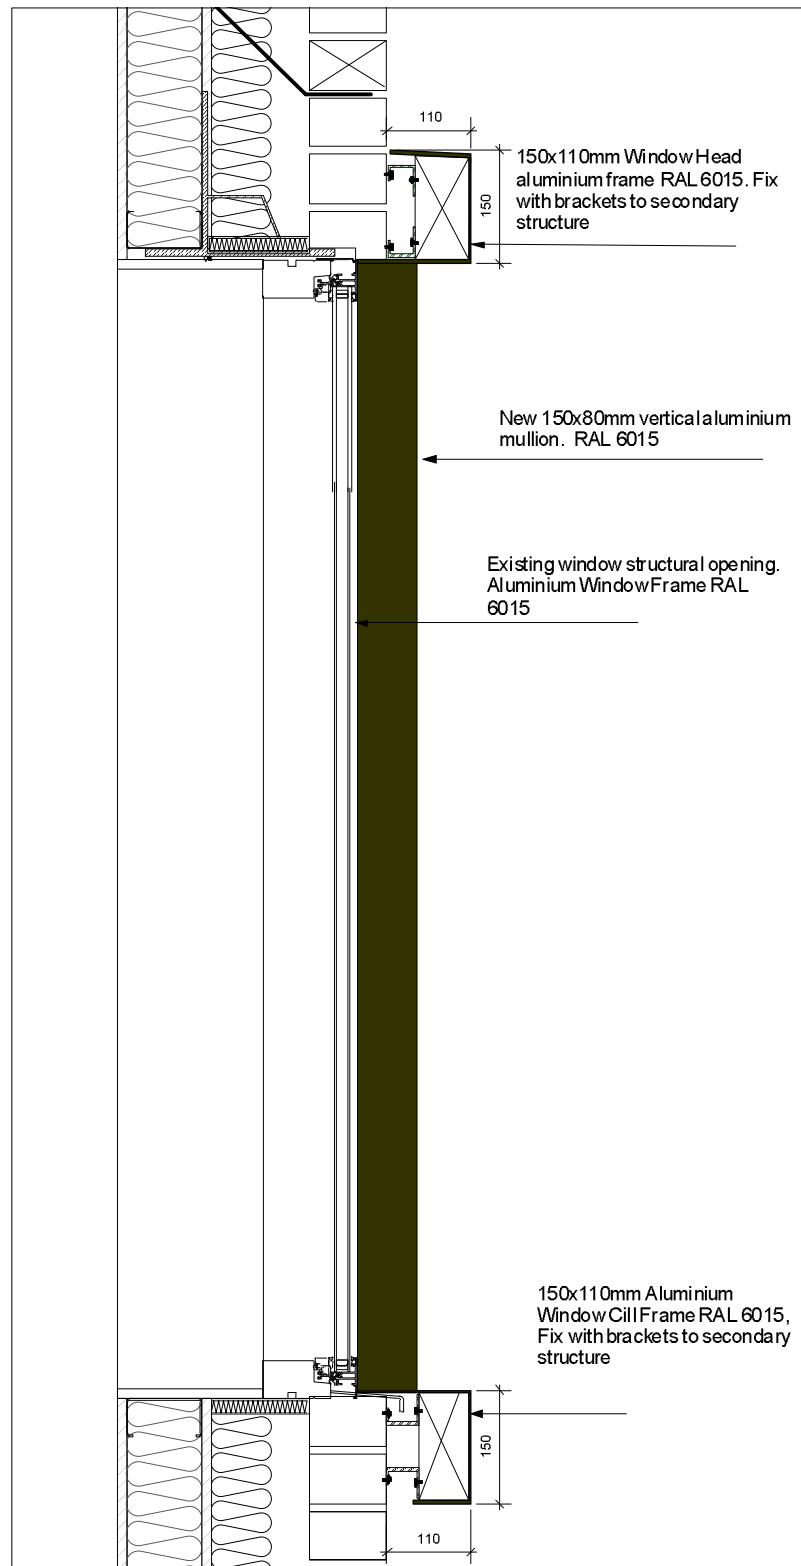

Window Detail Section
 1:5@A1

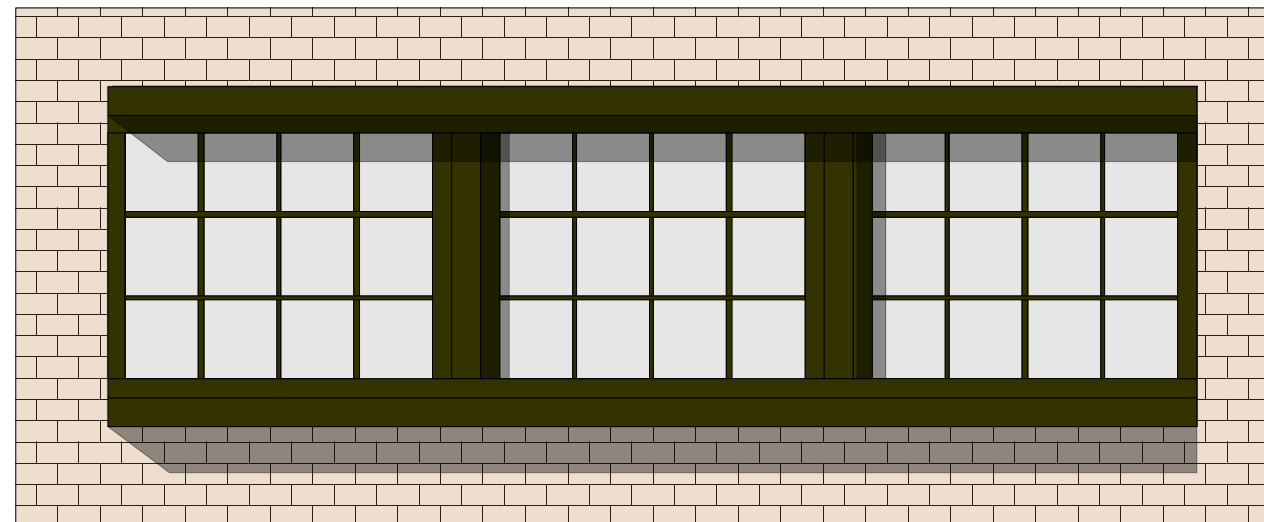

Window Elevation
 1:20@A1

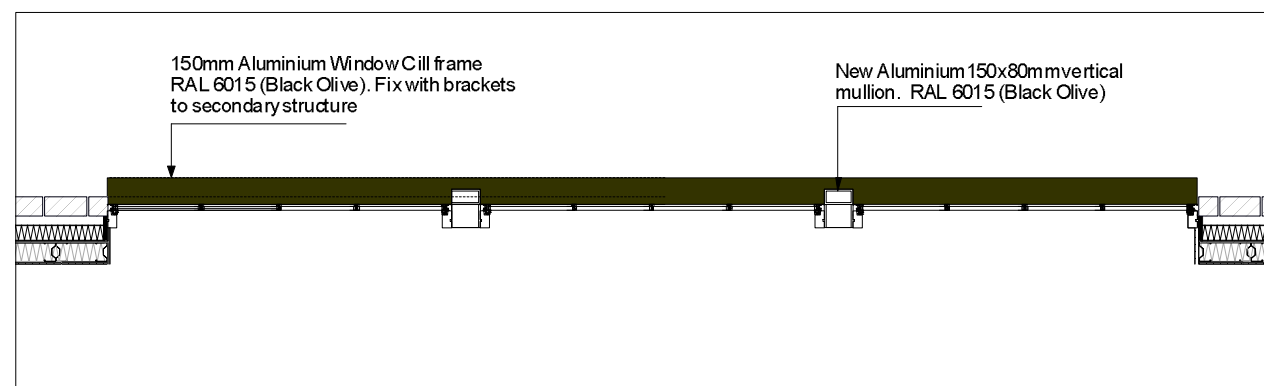

Window Plan
 1:20@A1

I			
H			
G			
F			
E			
D			
C			
B			
A			
REV	DATE	DETAILS	BY

CLIENT

BSQ Group

PROJECT

Shelton street

DRAWING TITLE

Window Detail 1

STATUS

Planning Application

DATE

30.01.23

SCALE

As Shown @A1

JOB NO.	ELEMENT	TYPE	DRAWING NO.	REVISION
	[-]	DT	800	

spacelab

18 Wenlock Road London N1 7TA
 +44 (0)20 7033 3450 www.spacelab.co.uk