

GROUND FLOOR REAR scale 1:50

Tillman Architects ©
 E keith.tillman@me.com
 84 Speedwell St London SE8 4AT

Title
 rear section of upper ground
 floor plan as proposed


450
 02-02
 A

Project
 Refurbishment and Alterations to
 8 Sandwell Crescent
 for
 Yu and Goran Kadrok

1:50
 @A3

June
 21

Do not scale this drawing. The contractor is responsible for checking all dimensions. Any discrepancies shall be reported to the Architect.

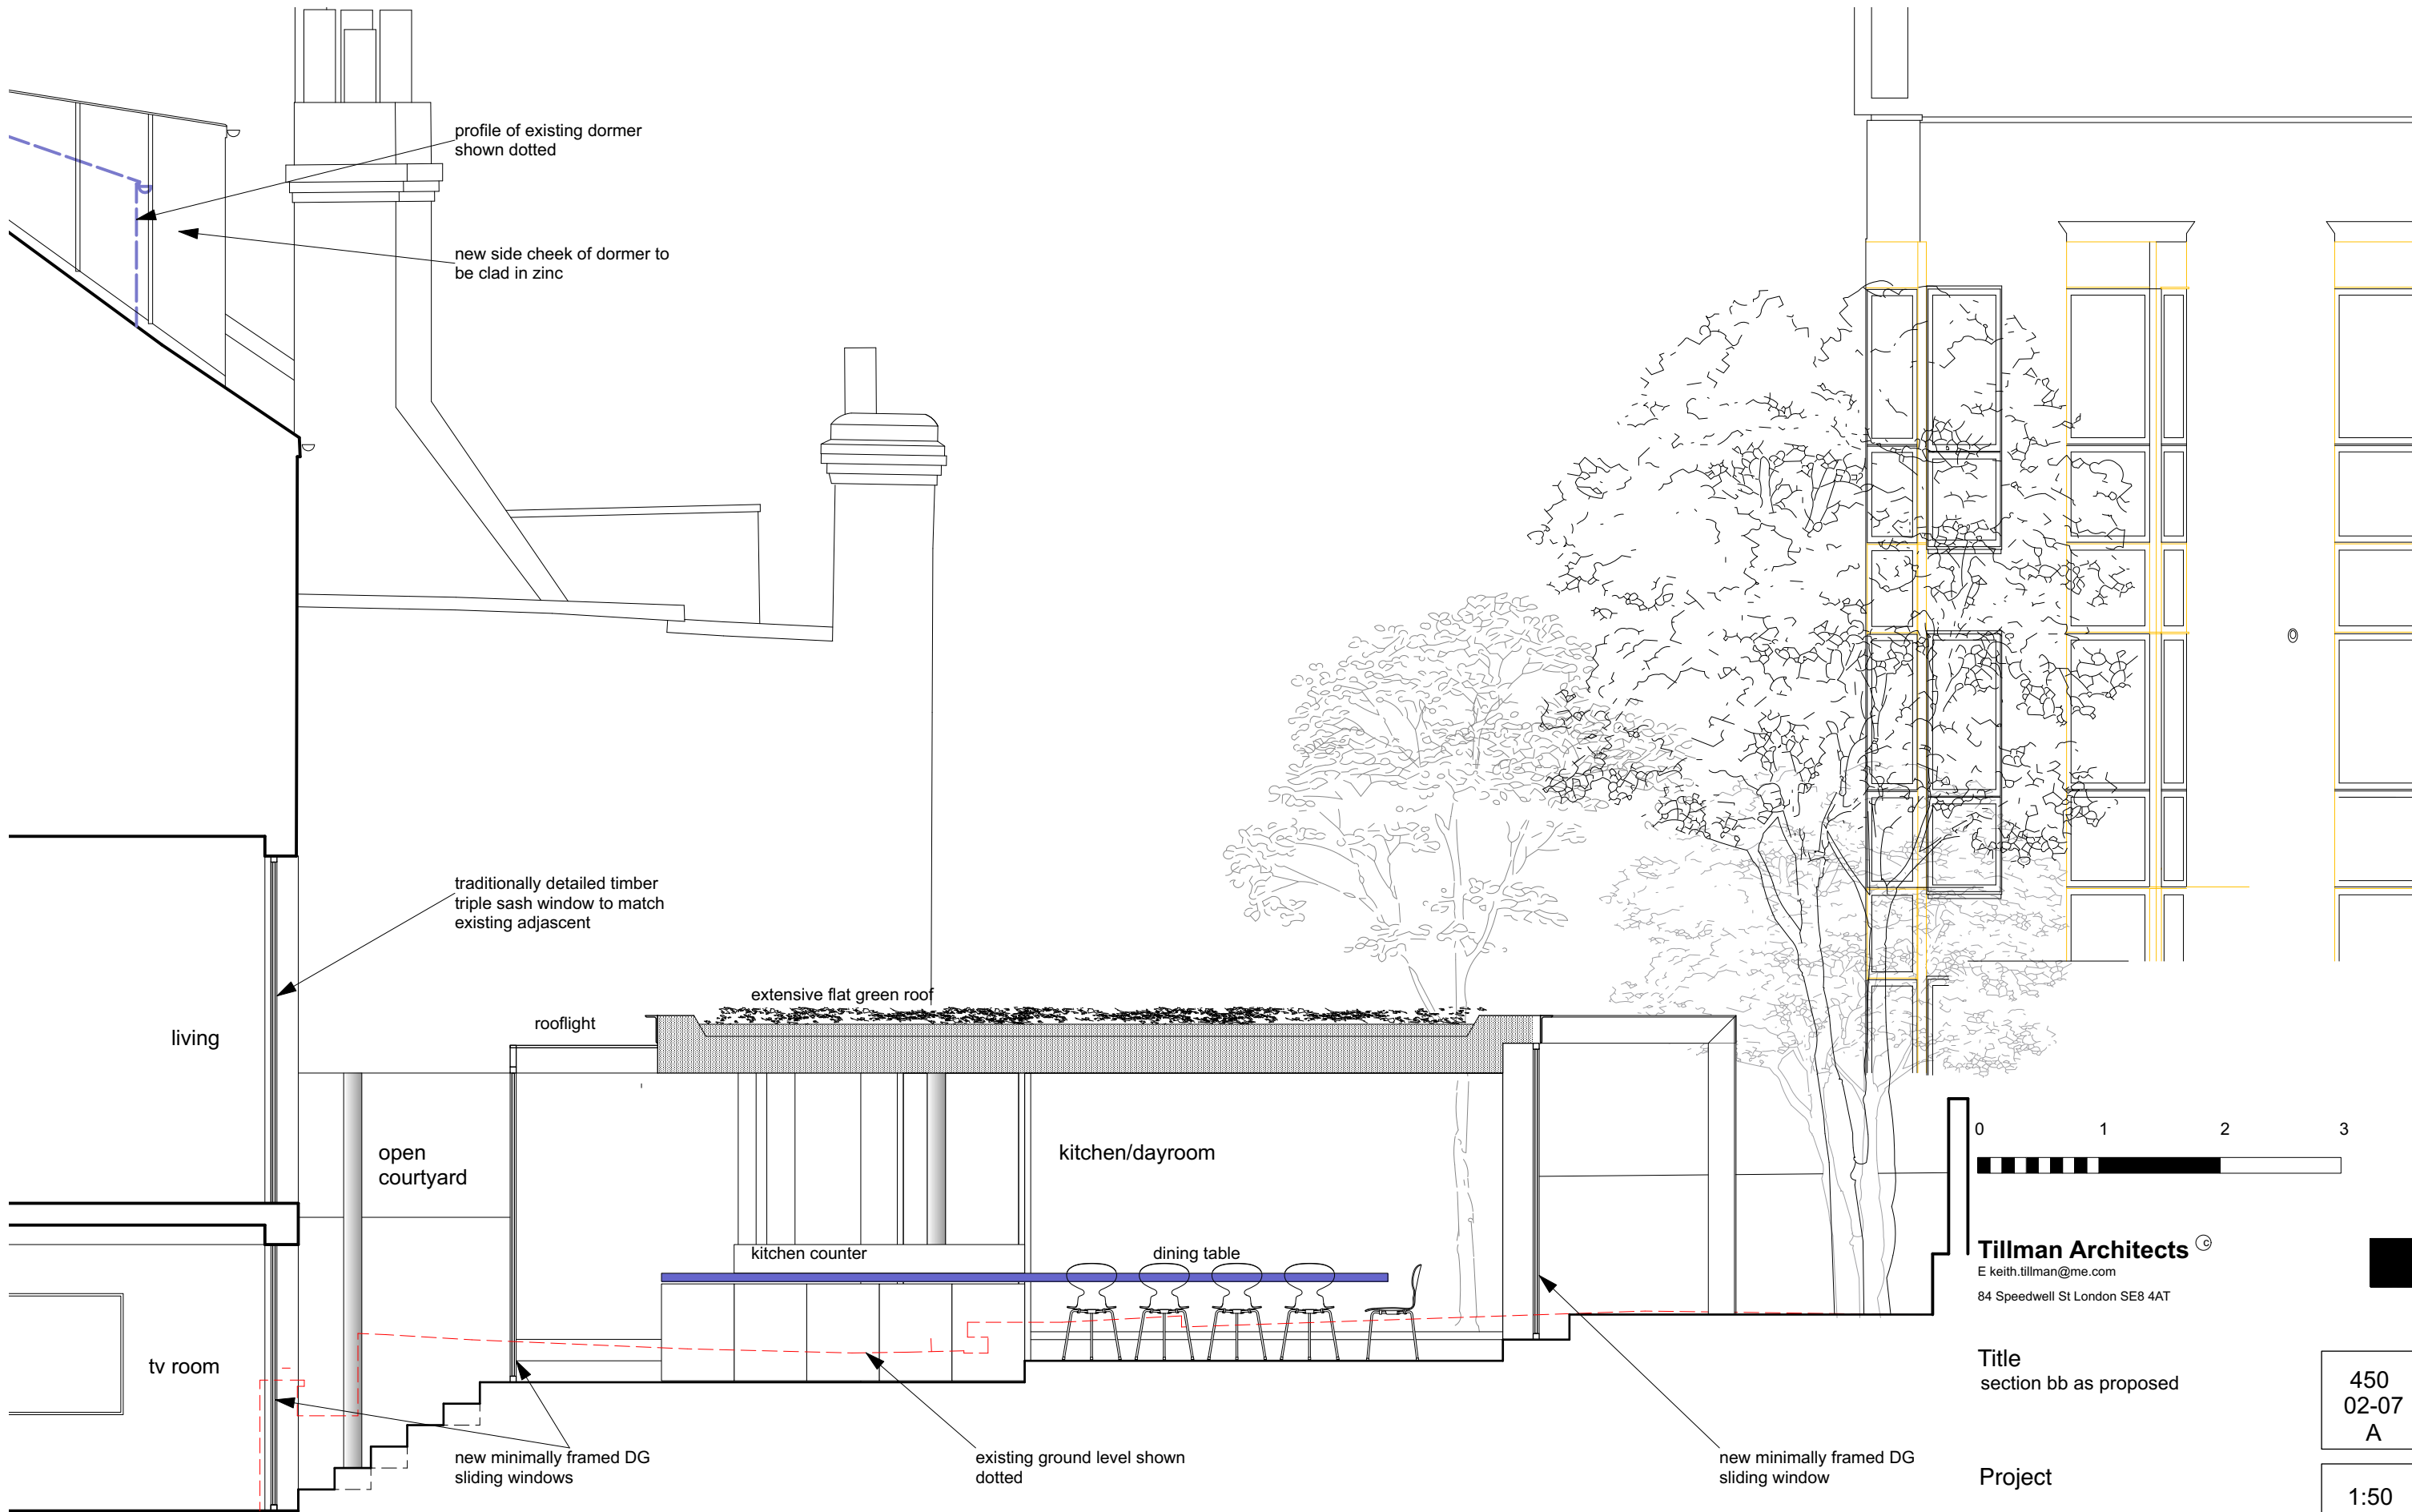

Tillman Architects ©
 E keith.tillman@me.com
 84 Speedwell St London SE8 4AT

Title
 section bb as proposed


Project
 Refurbishment and Alterations to
 8 Sandwell Crescent
 for
 Yu and Goran Kadrok

450
 02-07
 A

1:50
 @A3

June
 21

Do not scale this drawing. The contractor is responsible for checking all dimensions. Any discrepancies shall be reported to the Architect.

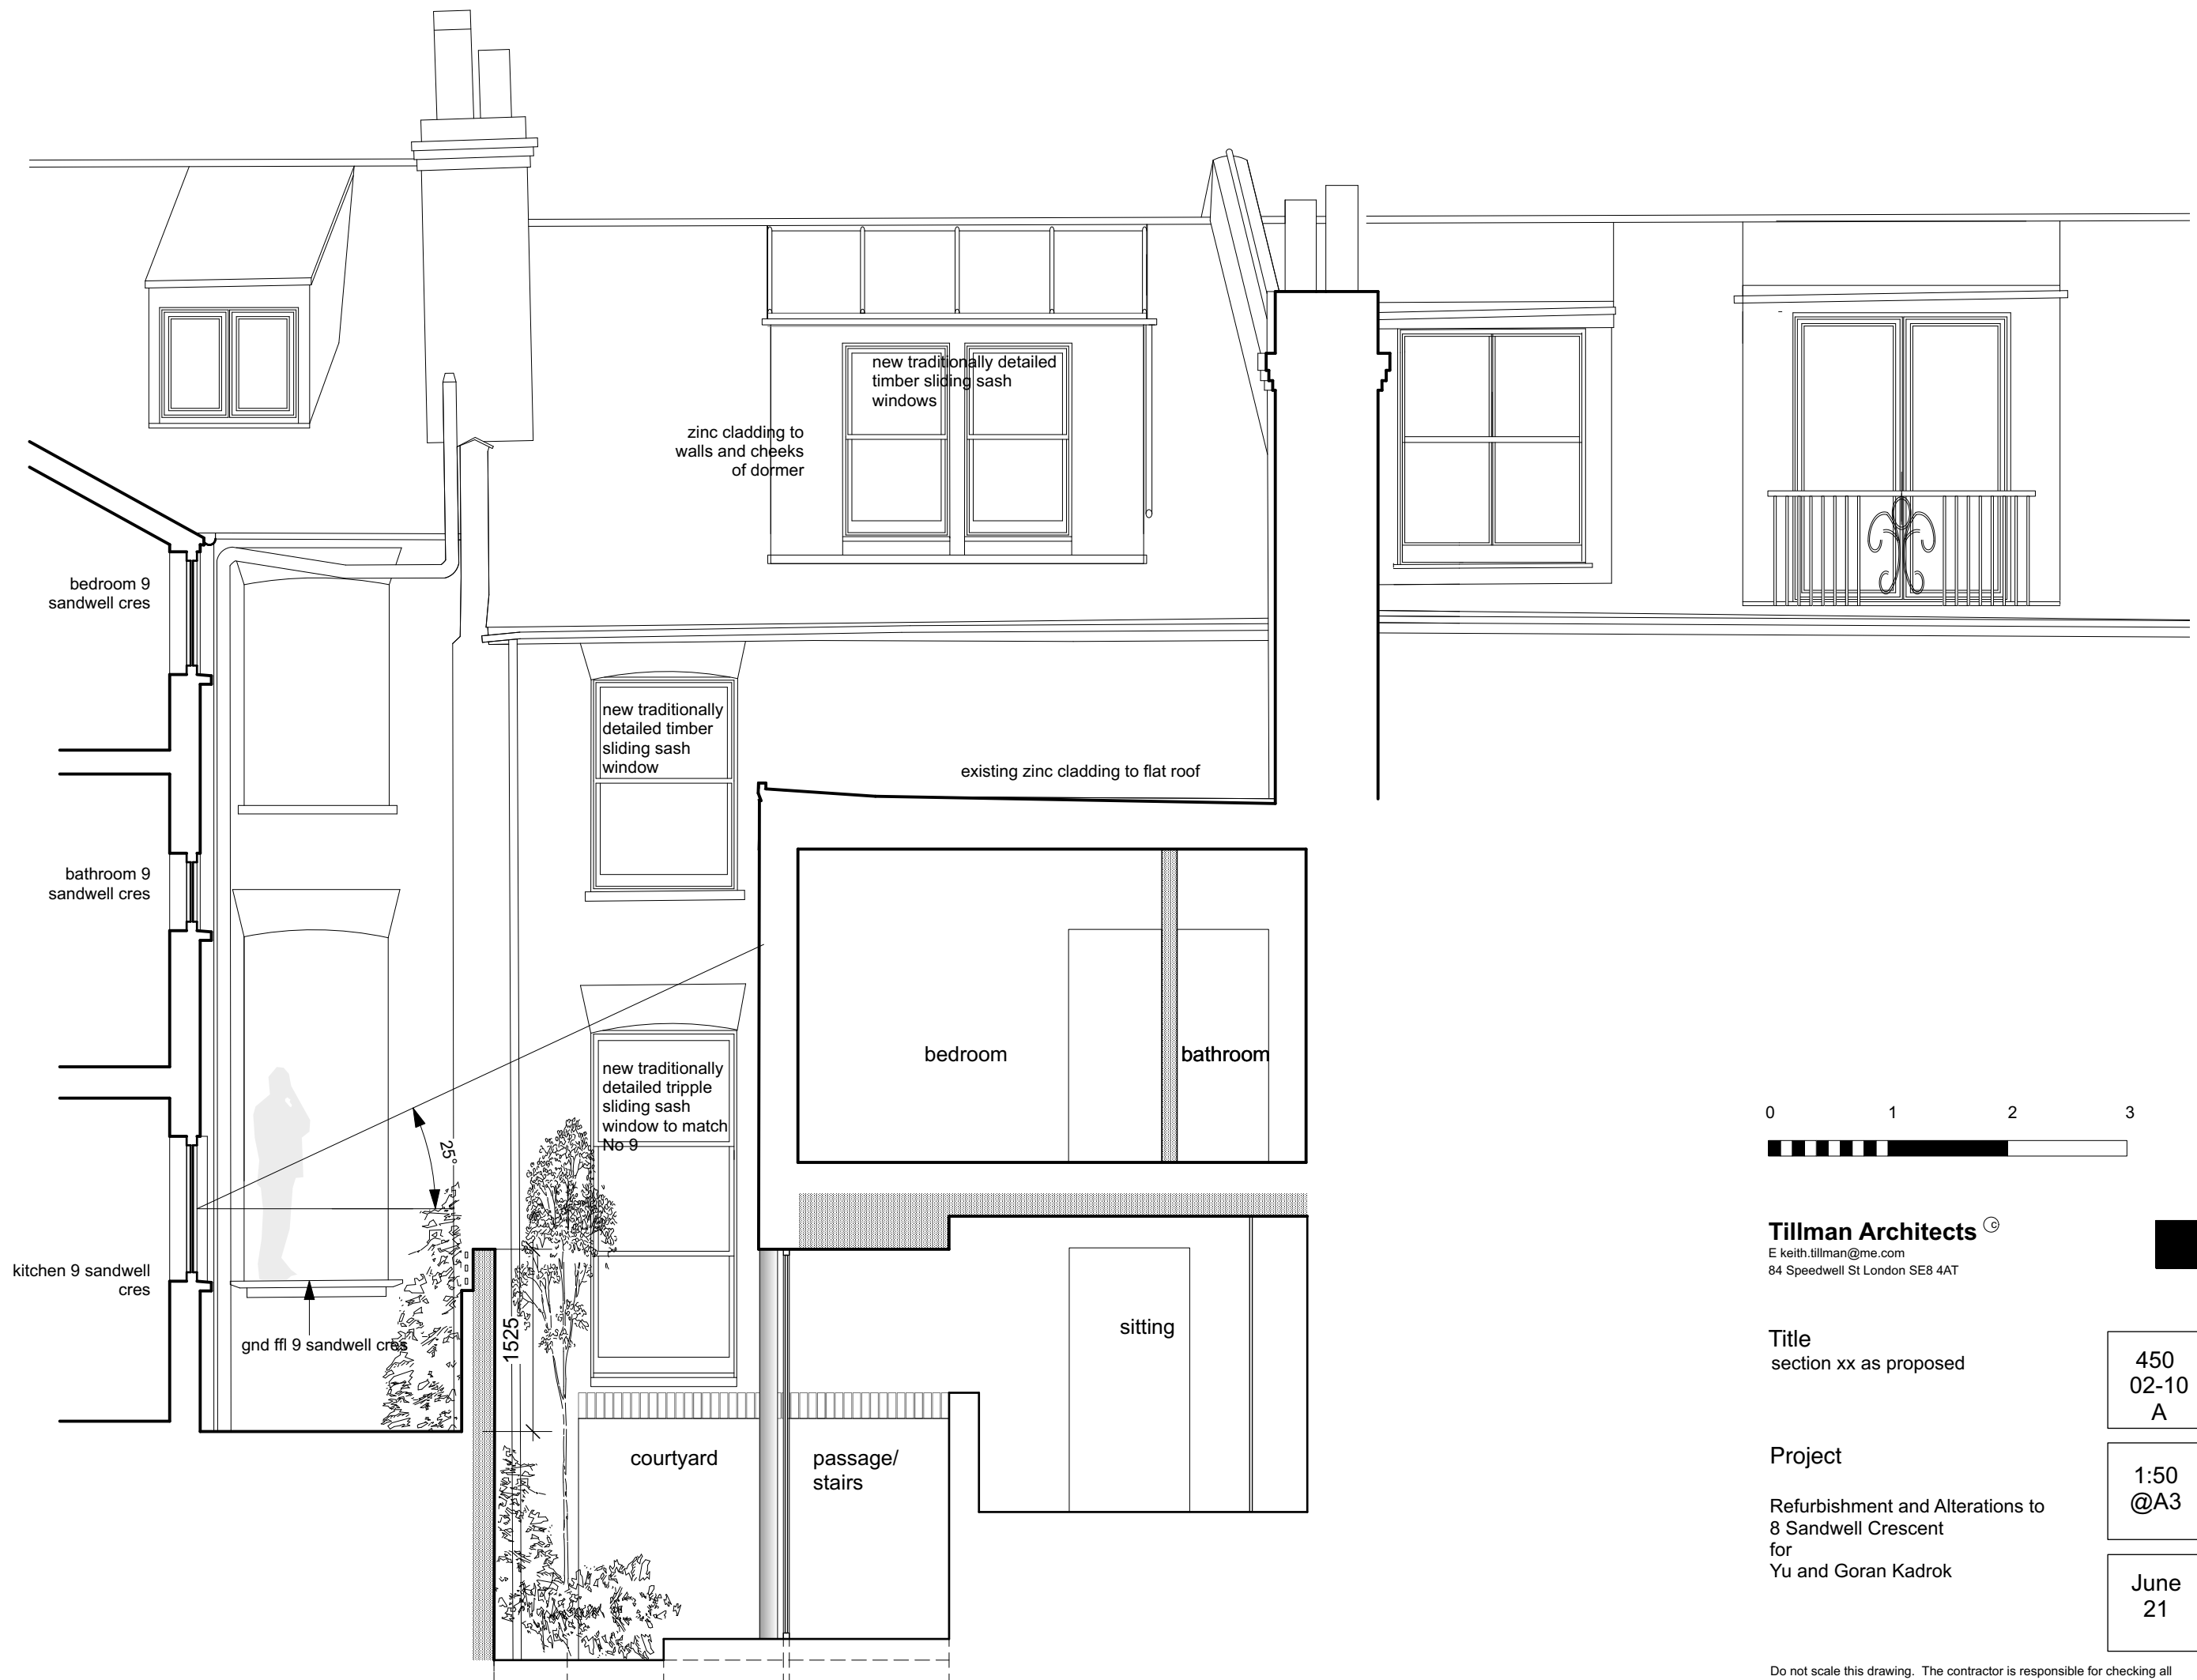

Tillman Architects ©
 E keith.tillman@me.com
 84 Speedwell St London SE8 4AT

Title
 section xx as proposed


Project
 Refurbishment and Alterations to
 8 Sandwell Crescent
 for
 Yu and Goran Kadrok

450
02-10
A

1:50
@A3

June
21

Do not scale this drawing. The contractor is responsible for checking all dimensions. Any discrepancies shall be reported to the Architect.

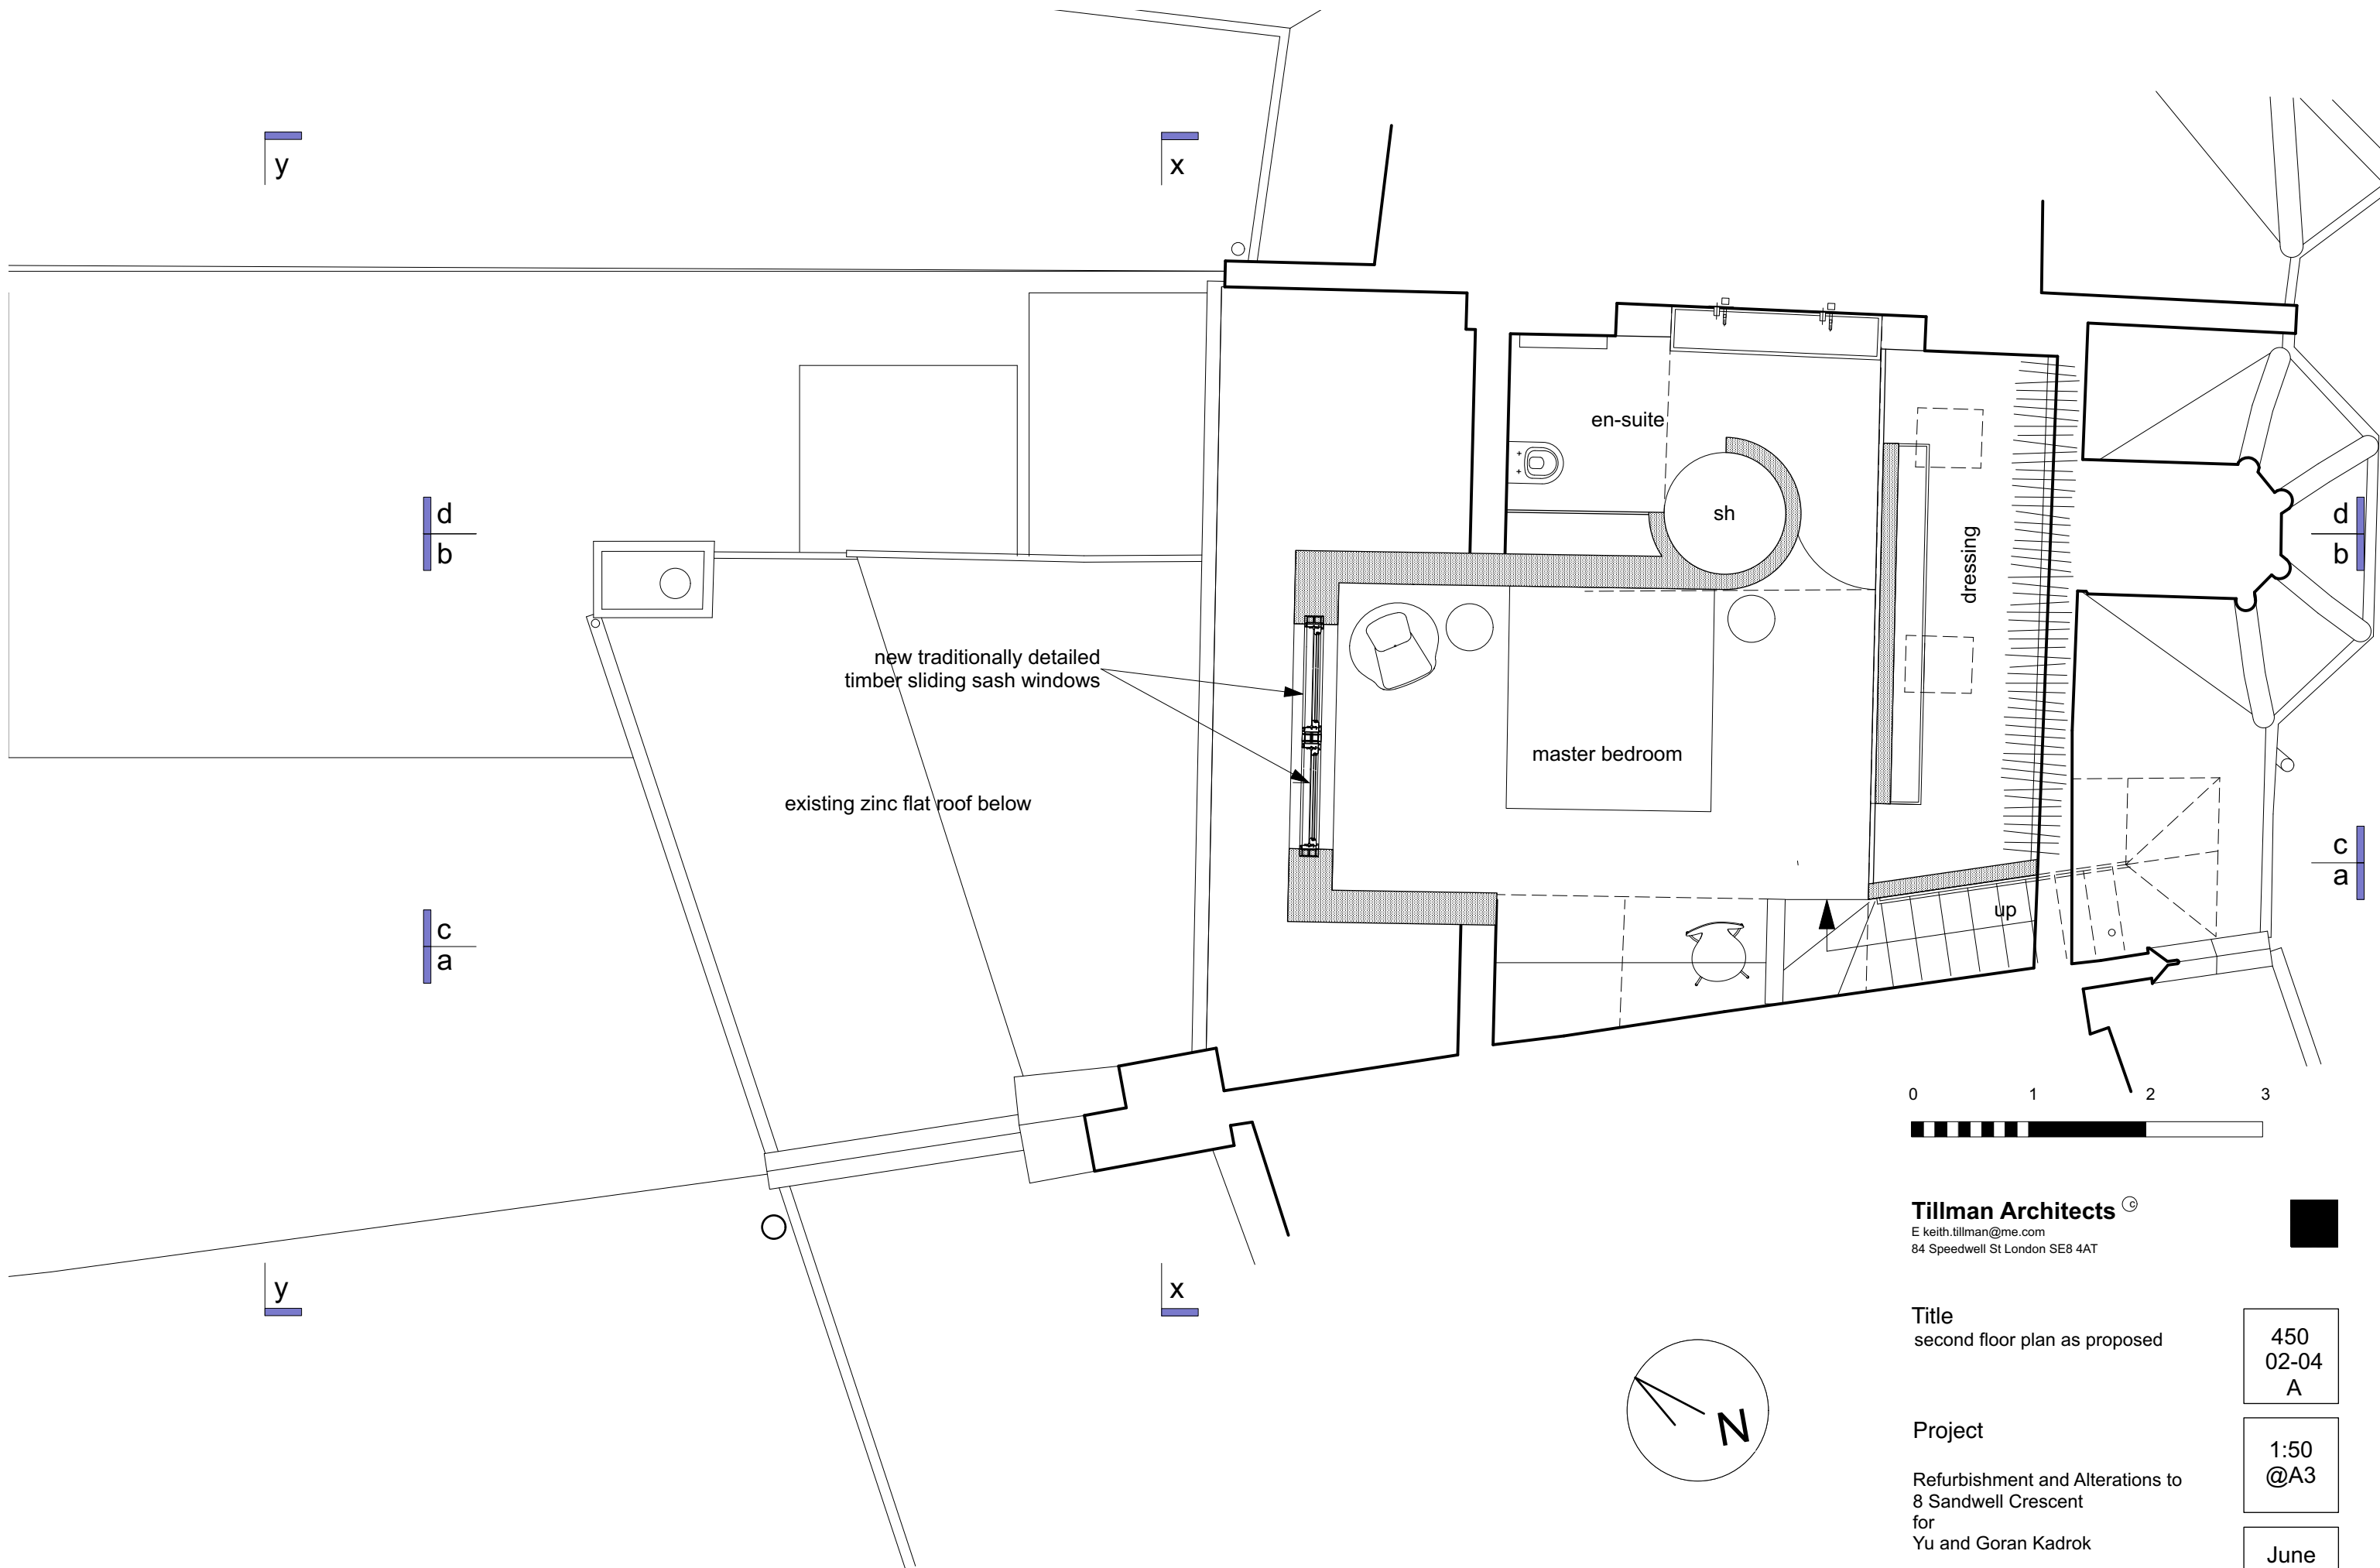

Tillman Architects ©
 E keith.tillman@me.com
 84 Speedwell St London SE8 4AT

Title
 second floor plan as proposed

450
 02-04
 A

Project
 Refurbishment and Alterations to
 8 Sandwell Crescent
 for
 Yu and Goran Kadrok

1:50
 @A3

June
 21

Do not scale this drawing. The contractor is responsible for checking all dimensions. Any discrepancies shall be reported to the Architect.



extensive green roof beyond
 natural galvanised finish to steel
 frame support to sliding door

sliding glass door
 with minimal dark
 grey frame

hinged glass
 door with
 minimal dark
 grey frame

timber framed
 DG hinged
 door



garden

garden

sitting

master bedroom

bathroom

elevation of proposed
 side extension

internal finished floor
 level shown dotted

Tillman Architects ©
 E keith.tillman@me.com
 84 Speedwell St London SE8 4AT

Title
 section cc as proposed

Project
 Refurbishment and Alterations to
 8 Sandwell Crescent
 for
 Yu and Goran Kadrok

450
 02-08
 A

1:50
 @A3

June
 21

Do not scale this drawing. The contractor is responsible for checking all dimensions. Any discrepancies shall be reported to the Architect.



Tillman Architects ©
 E keith.tillman@me.com
 84 Speedwell St London SE8 4AT

Title section yy as proposed

Project Refurbishment and Alterations to
 8 Sandwell Crescent
 for Yu and Goran Kadrok

450
 02-11
 A

1:50
 @A3

June
 21

Do not scale this drawing. The contractor is responsible for checking all dimensions. Any discrepancies shall be reported to the Architect.



steel frame trim to head of window

steel frame to restrain head of window

rendered external wall

rendered external wall

minimally-framed sliding glass door

new brick garden wall



Tillman Architects ©
 E.keith.tillman@me.com
 P.tillman@tillmanarchitects.com

Title _____
 rear elevation as proposed

Project _____
 Refurbishment and Alterations to
 8 Sandwell Crescent
 for
 Yu and Goran Kadrok

450
 02-13
 A

1:50
 @A3

June
 21

9 sandwell crescent

8 sandwell crescent

Do not scale this drawing. The contractor is responsible for checking all dimensions. Any discrepancies shall be reported to the Architect.