


Important note

All dimensions in millimetres. Where dimensions are not given, drawings must not be scaled and the matter referred back to Charlton Brown Architects.


All dimensions and conditions are to be checked on site by the contractor prior to preparing drawings or commencing any work. The contractor is responsible for checking that there is no conflict between site dimensions and drawn dimensions.

In the event of any detail or dimensional conflict between Charlton Brown Architects drawings, the matter must be referred back to Charlton Brown Architects for clarification

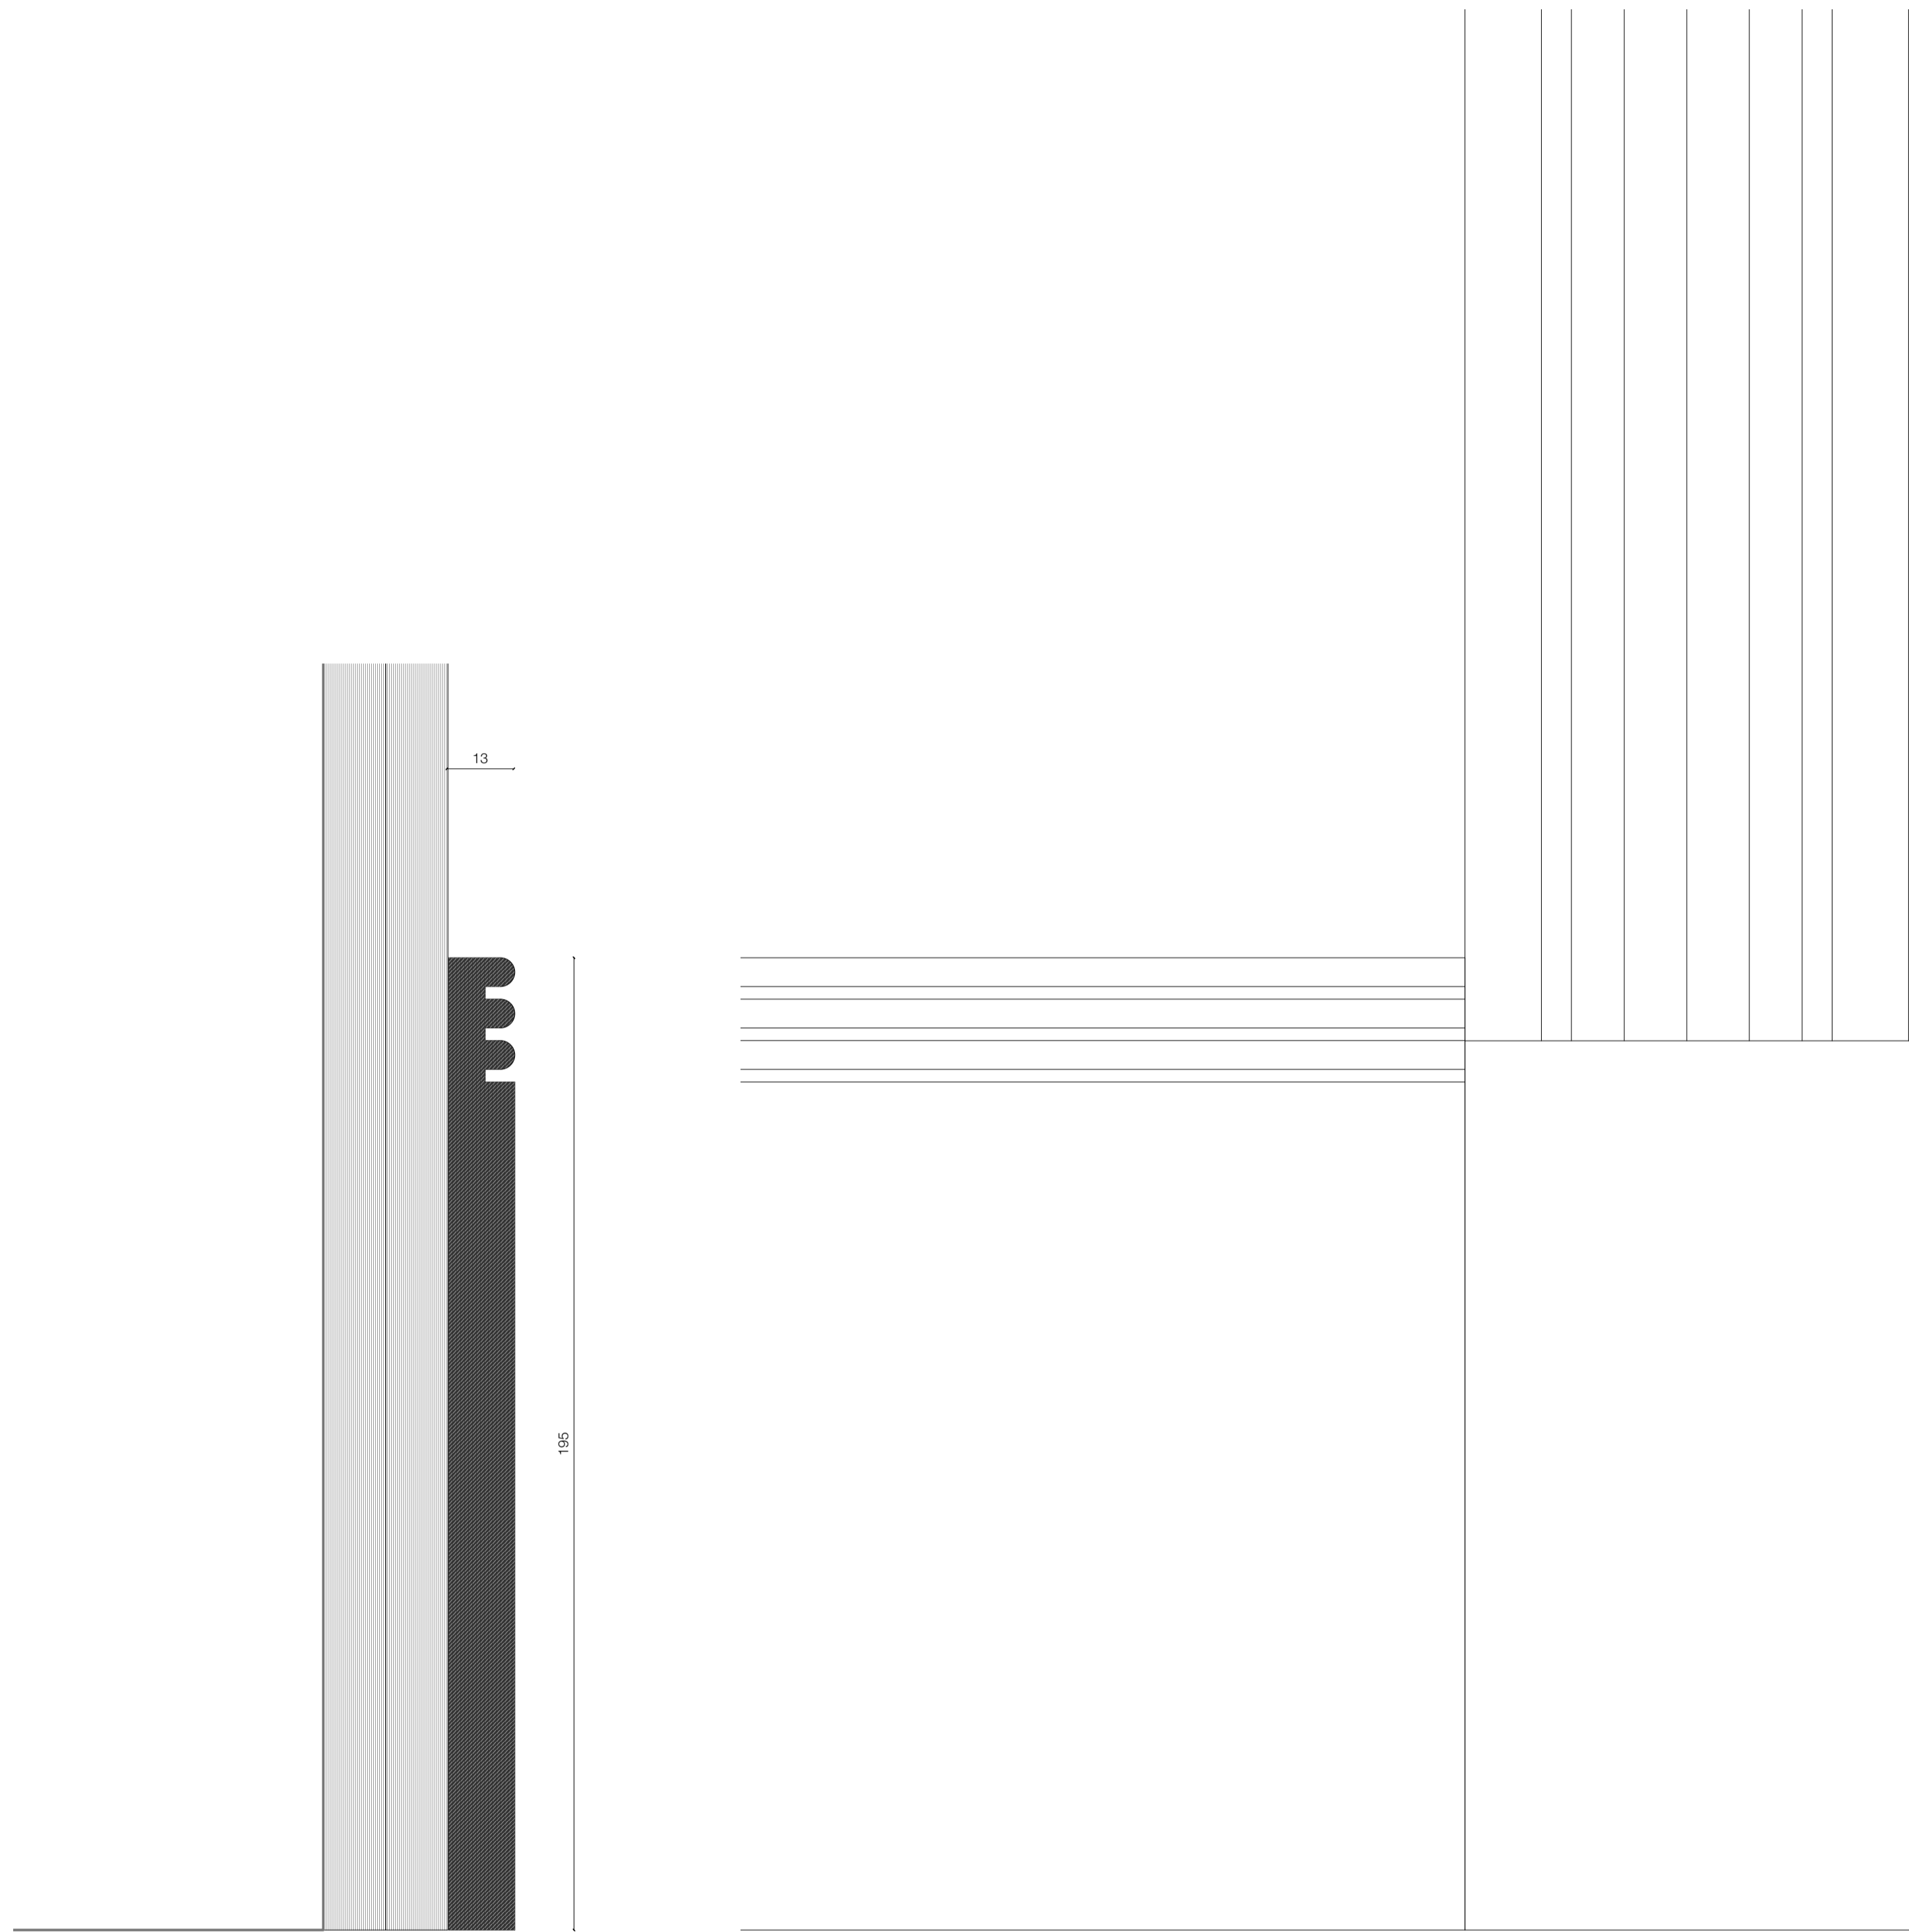

2 SK 01  
Scale: 1:1

Proposed architraves, plinth block and skirting boards.  
(based on historic examples within the house and similar properties locally)

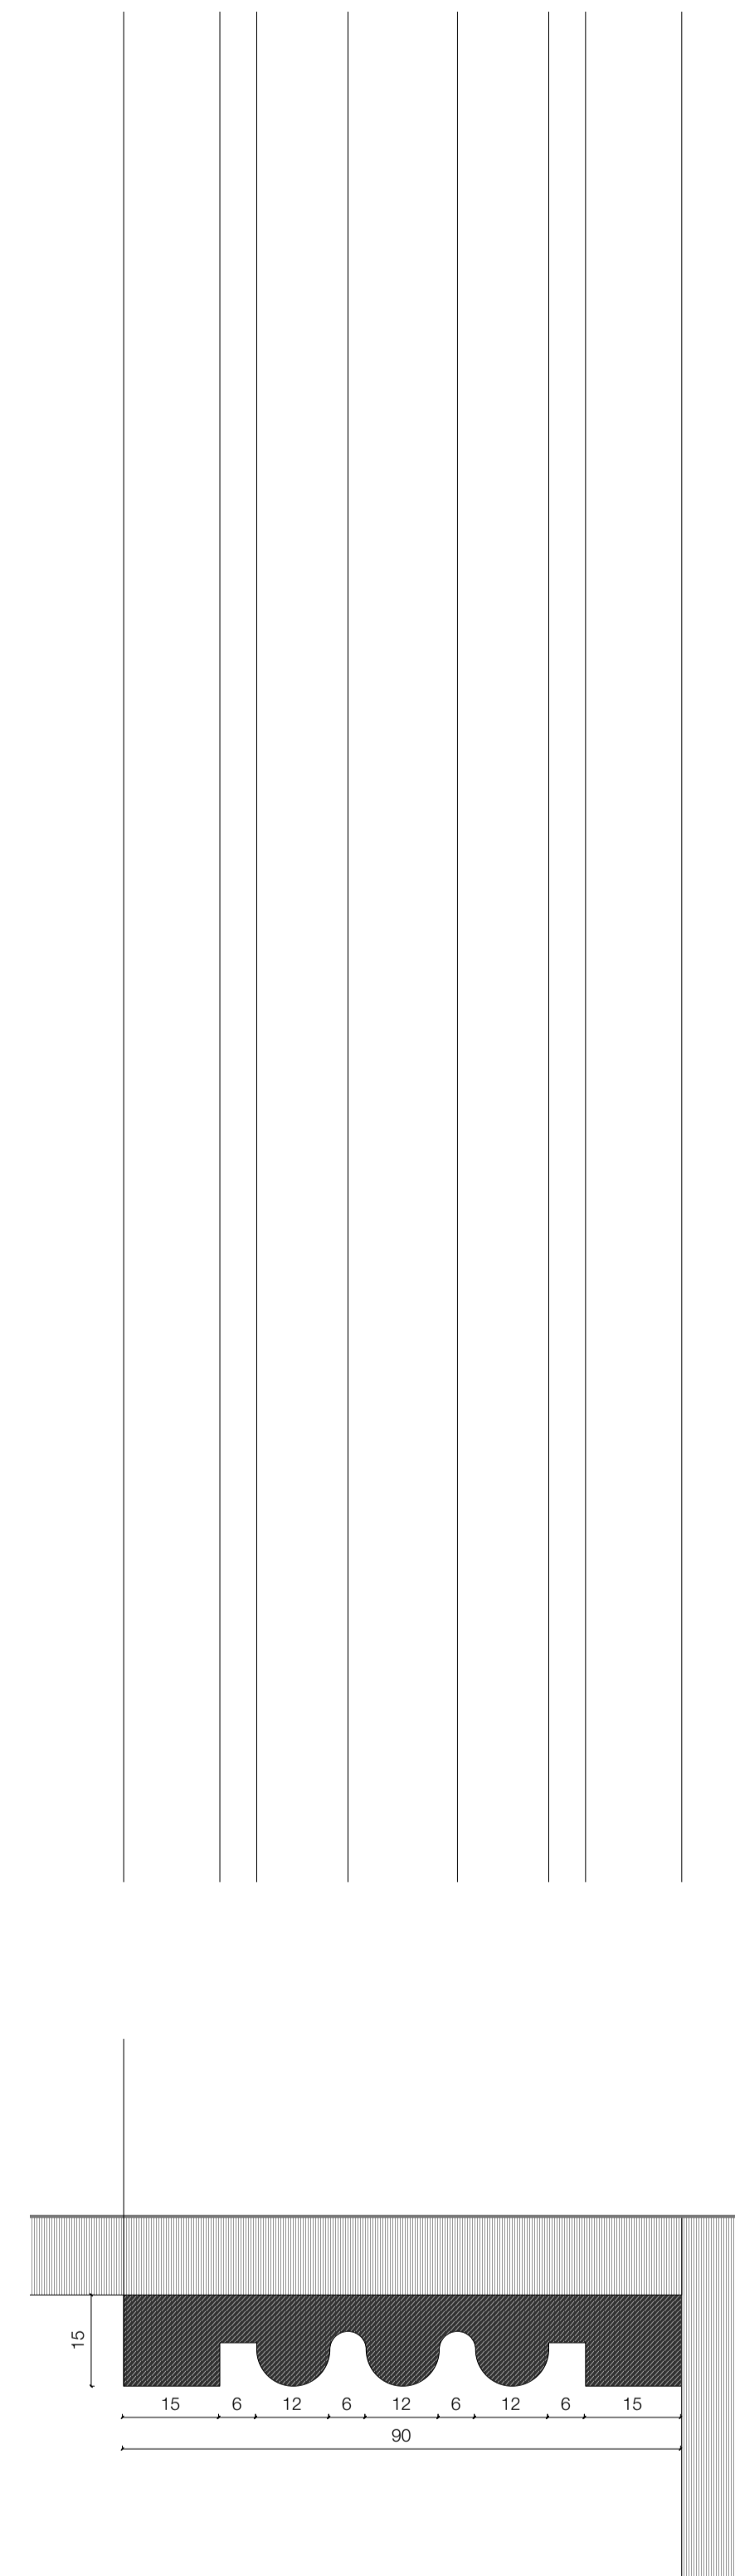

02 CR 01  
Scale: 1:1

Proposed reeded cornice  
(as existing)

Rev	Date	Details	By
-----	------	---------	----

# Charlton Brown Architecture & Interiors

The Belvedere, 2 Back Lane, Hampstead, London, NW3 1HL  
Telephone +44(0)20 7794 1234  
Email office@charltonbrown.com  
Website www.charltonbrown.com

Client  
Polly Samson  
Project  
49 Downshire Hill

Drawing Title  
Cornices, Skirtings and Architraves

Date	Drawn	Checked
20/12/2022	SI	AN

Scale

1:1

Issue Status

Planning

Project Number	Drawing Number	Revision
2 2 0 0 5	00-700	