

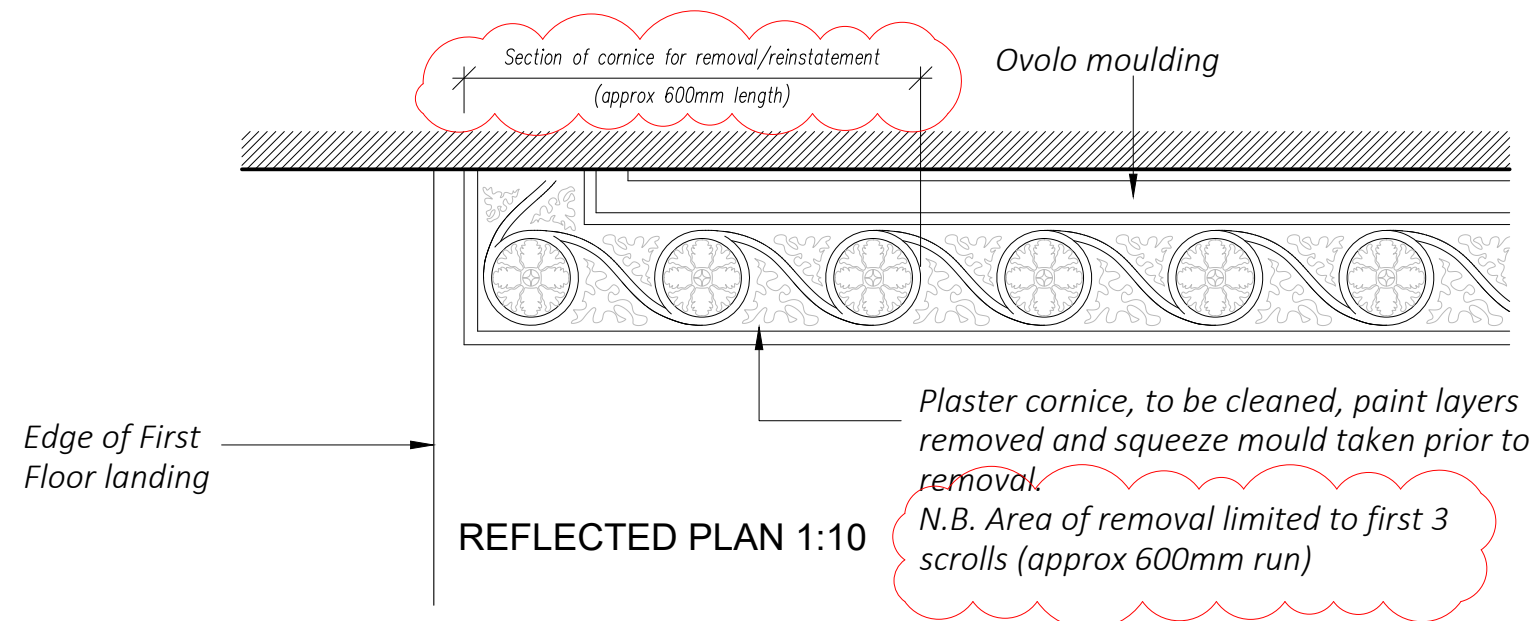


DETAIL AT LANDING EDGE

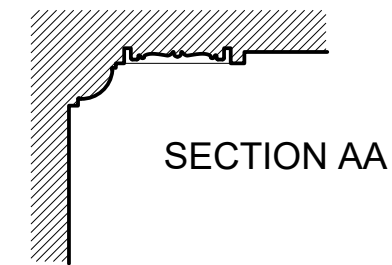

VIEW FROM BELOW

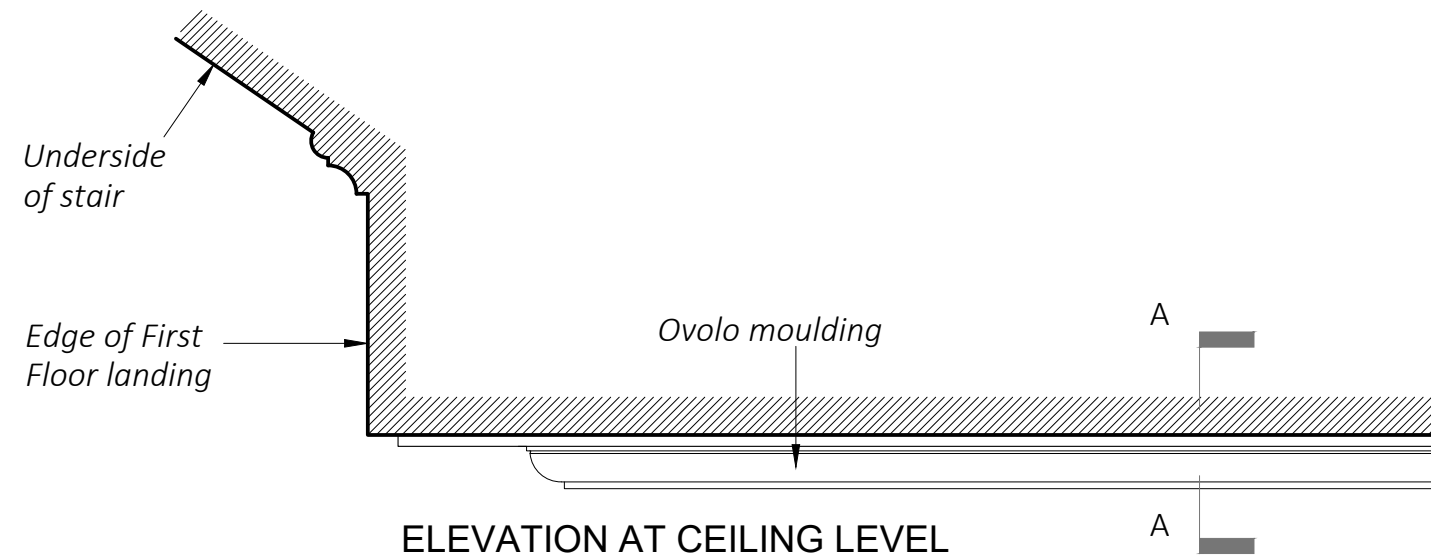

A. Extent of cornice removal noted. 16/12/22



80 Churchill Square, Kings Hill
West Malling, Kent, ME19 4YU

Tel: +44 (0) 1732 897 514
website: www.cirpro.co.uk

Client :

The Royal Society of
Musicians of Great Britain

Property Address :

26 Fitzroy Square
London W1T 6BT

Drawing Title :

Ground and First Floors
Showing Location of
Proposed Remedial Work

Scale : Date : By :

1:10 A3 | 28/09/22 | rs

Drawing Number : Rev:

21262/P-02 | A