



Existing

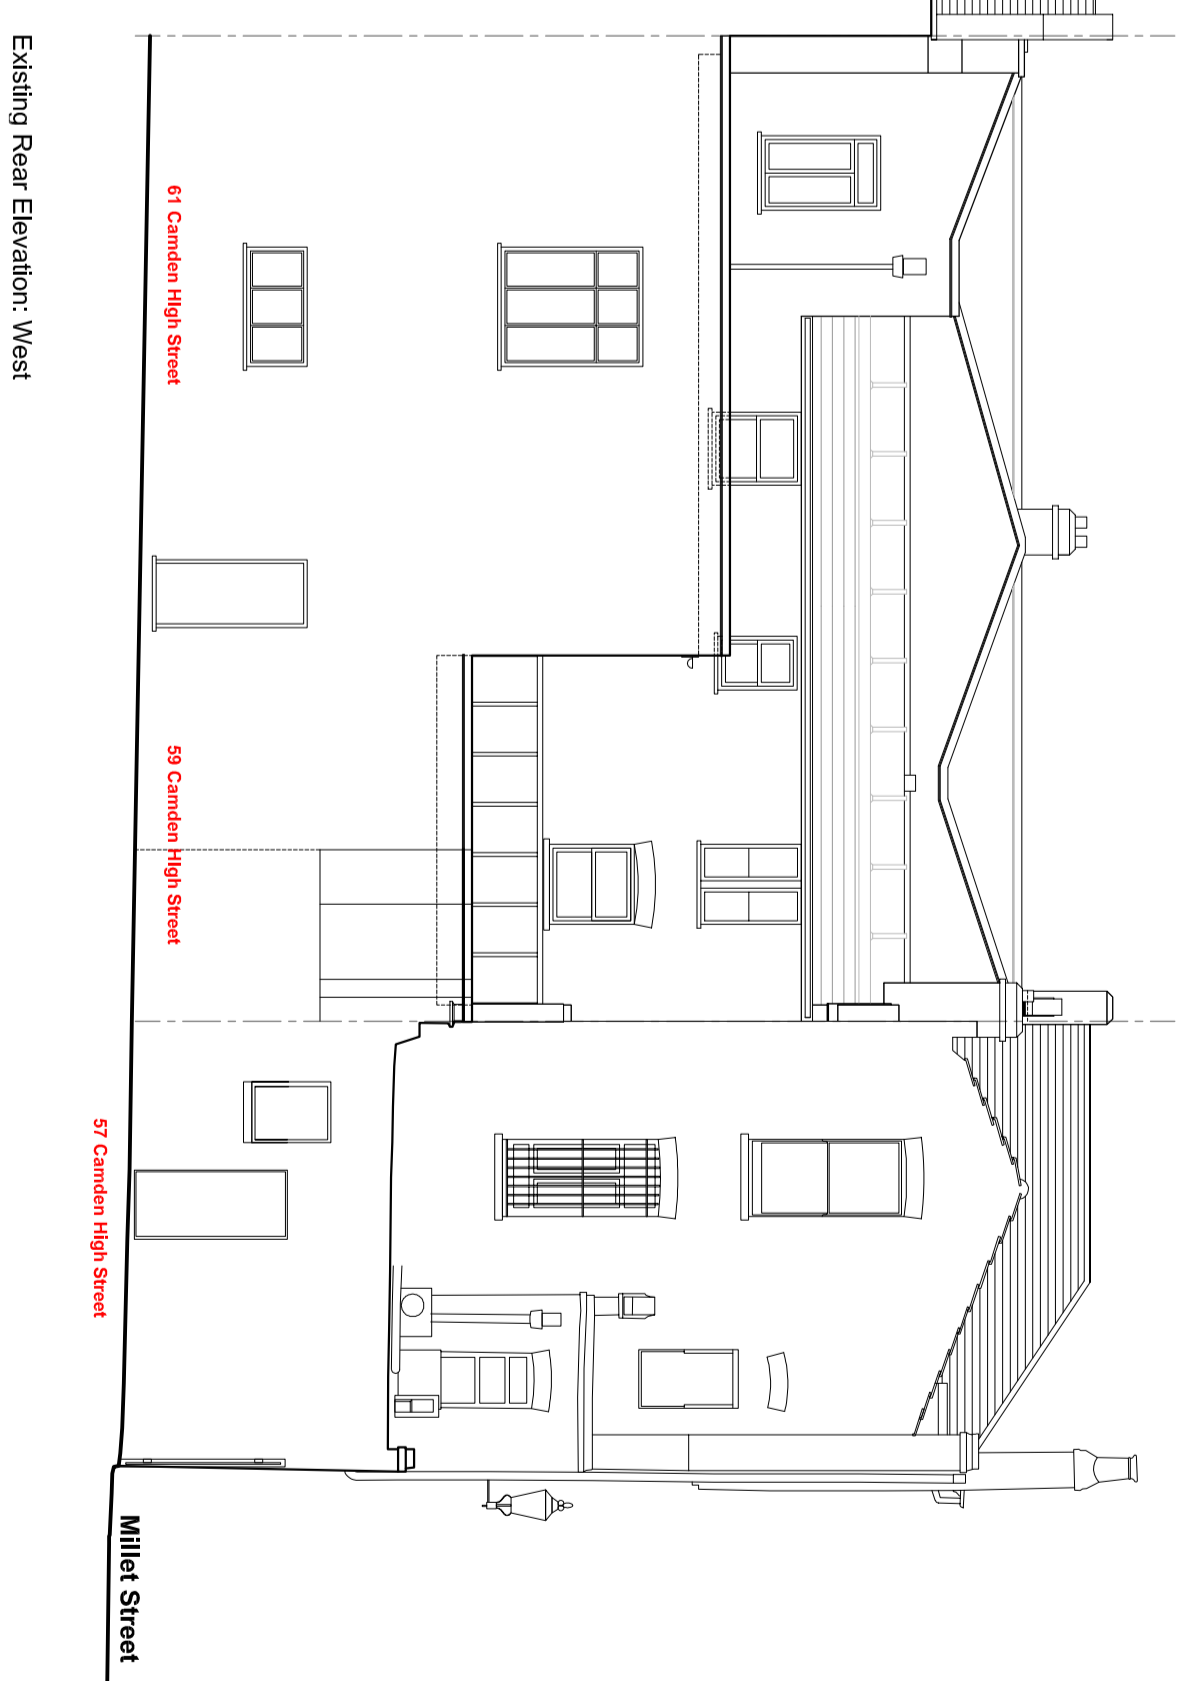

Existing Rear Elevation West
Scale: 1/100

Appeal Application

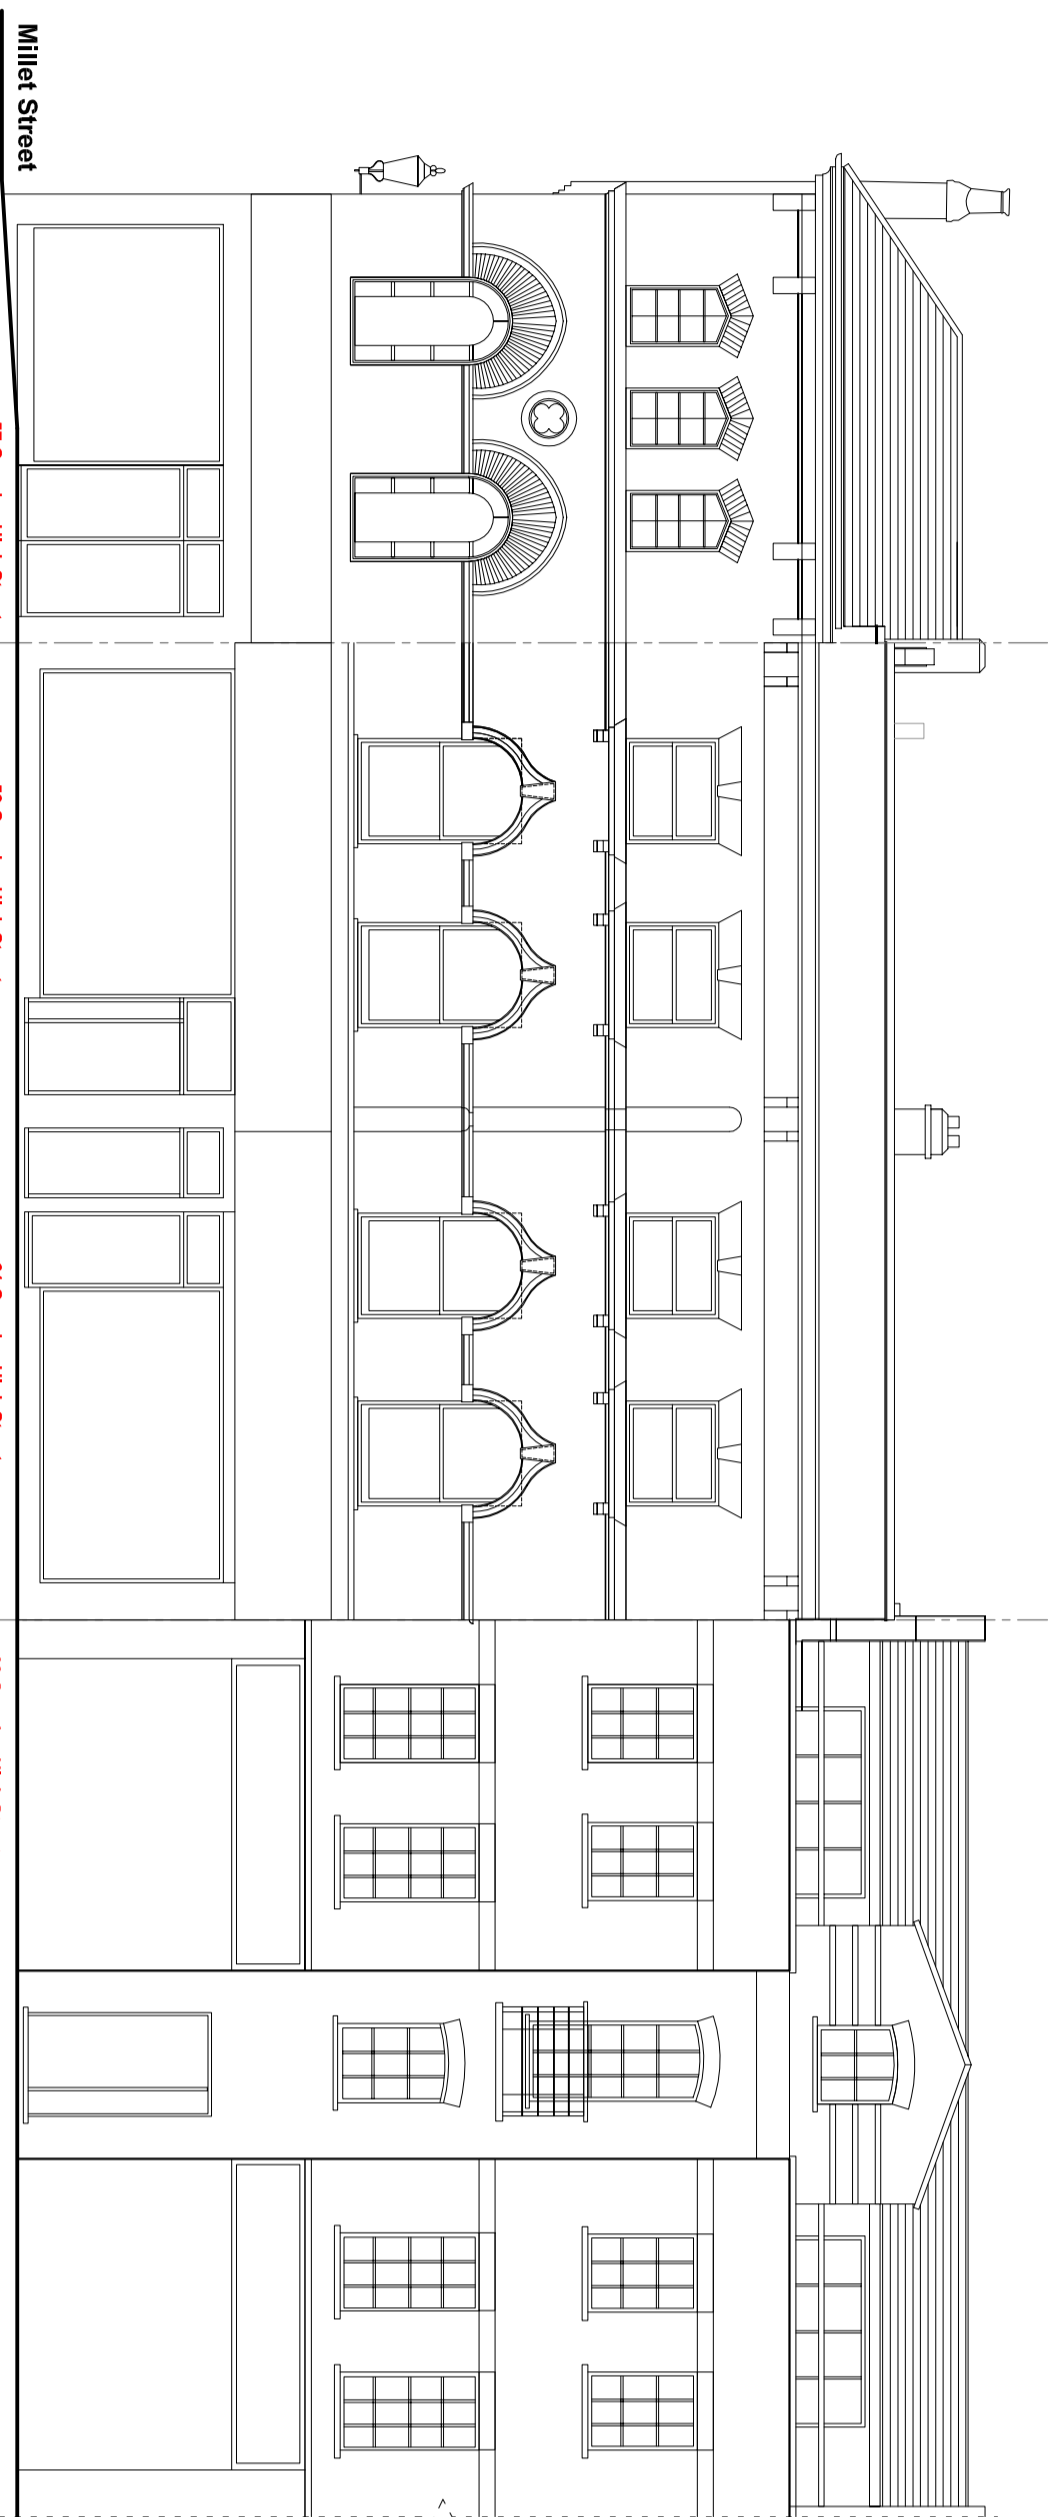


Proposed Front Elevation East
Scale: 1/100



Proposed Rear Elevation West
Scale: 1/100



Proposed Front Elevation East
Scale: 1/100

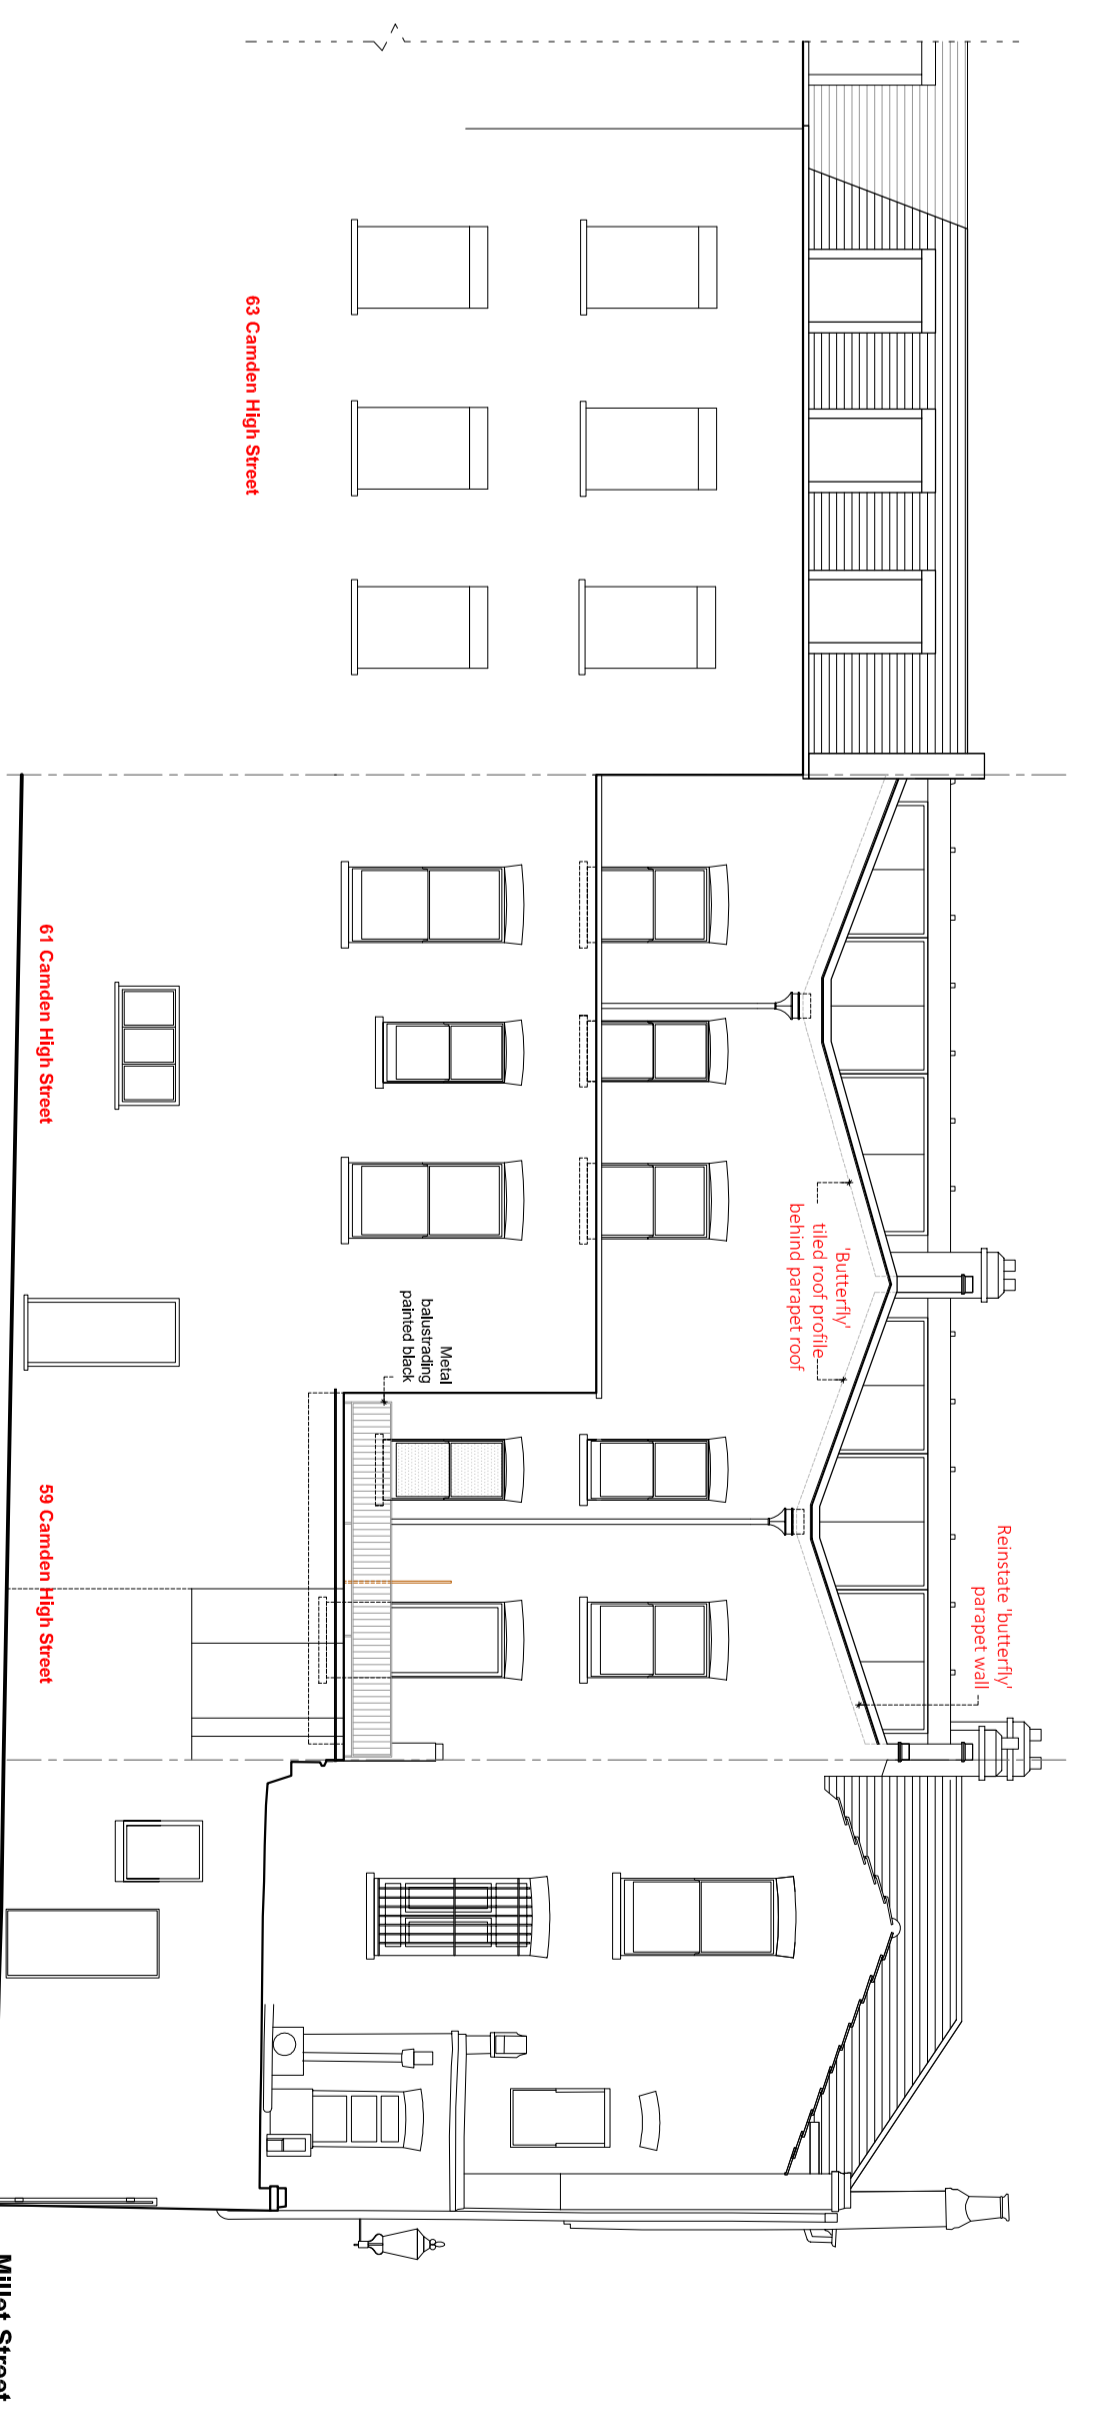

Proposed Rear Elevation West
Scale: 1/100

Proposed Amended Rev B 2022