



Proposed Section A-A:
Scale 1:100

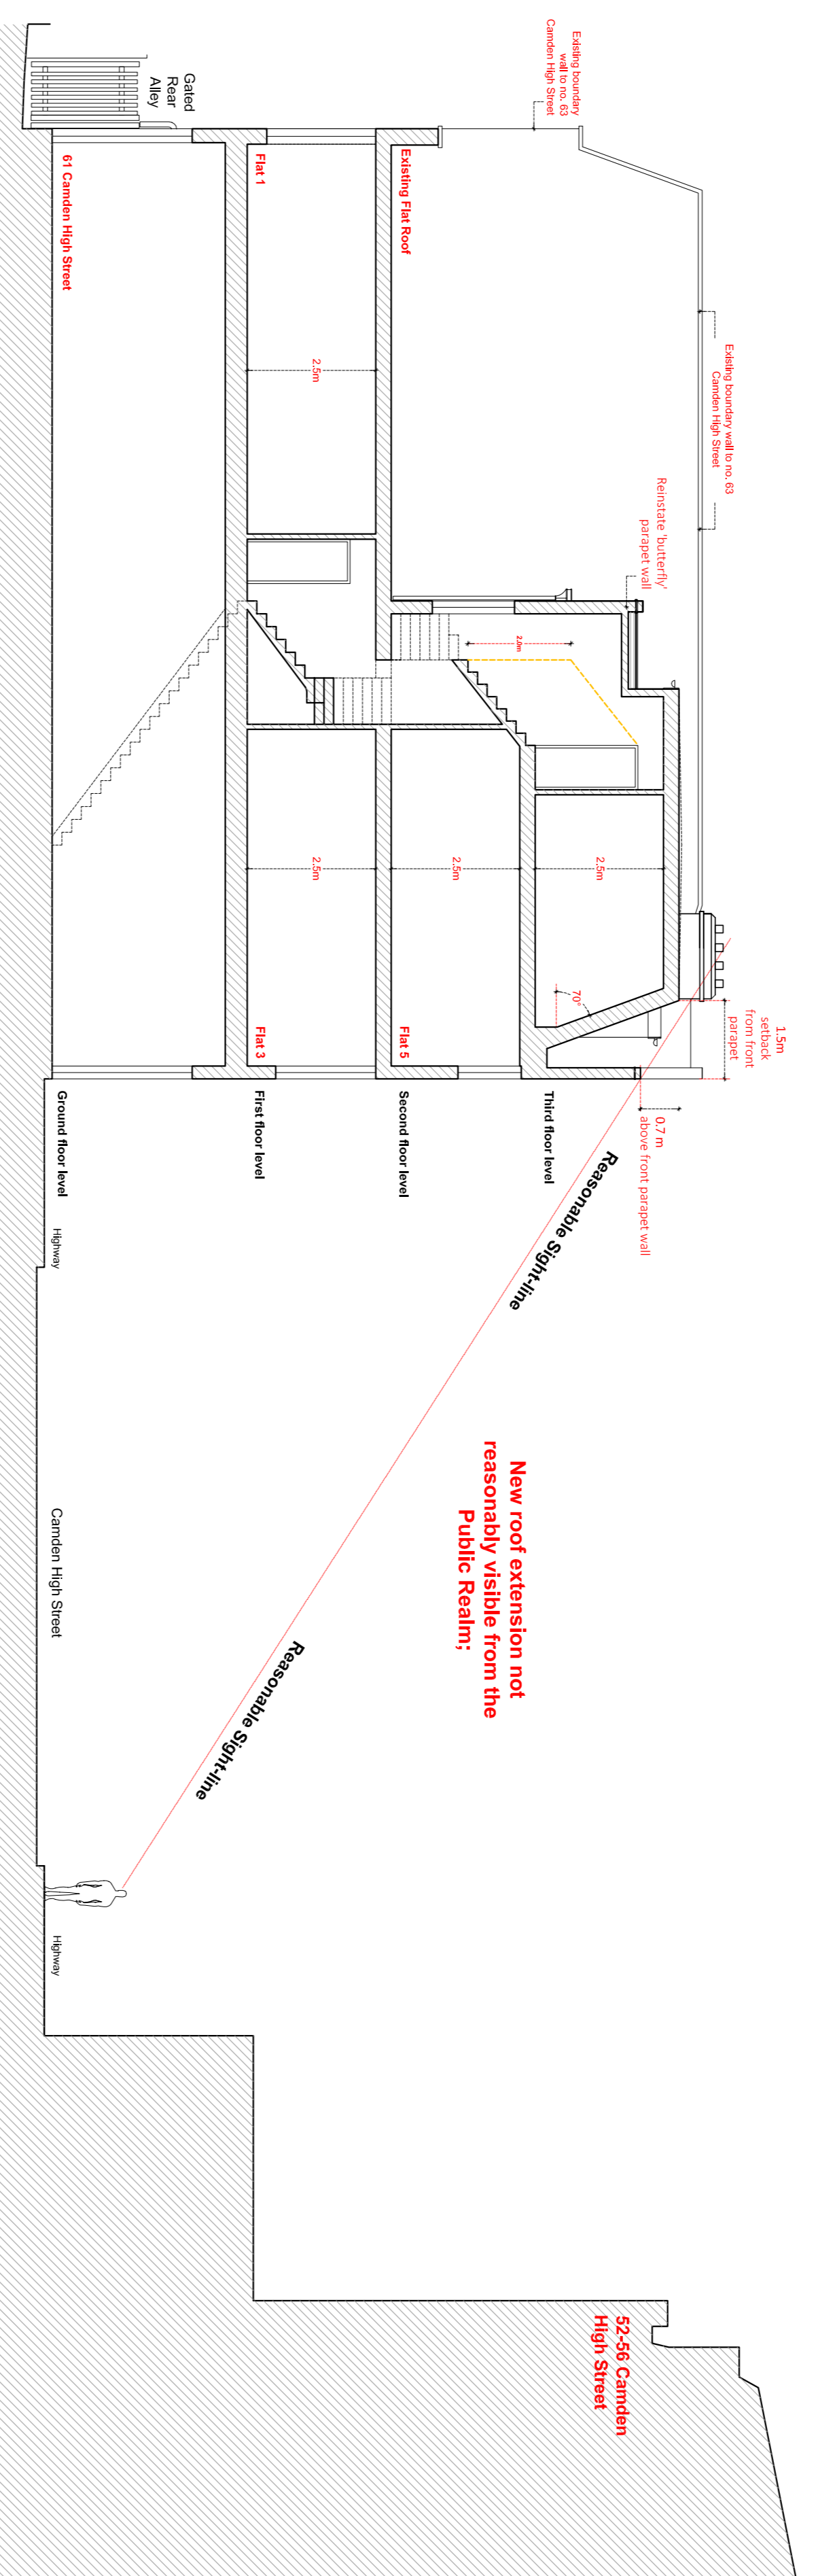

Proposed Section through Stairs B - B
Scale 1:100

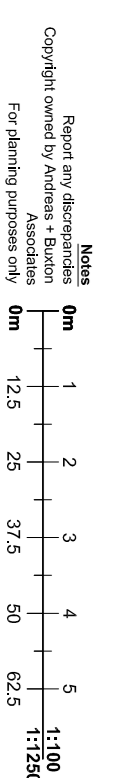

Copyright reserved
For planning purposes only

Andreas + Burton Associates
 CHARTERED ARCHITECTS & INTERIOR DESIGNERS
 078887 1539 email andreas@aburton.com

Project Location	Project Description	Drawing Number	Scale	Date	Drawn By	Checked By
Camden High Street	Proposed Works	Proposed Sections	1:100 A1	14/12/23	CR/23/20/01	AB