



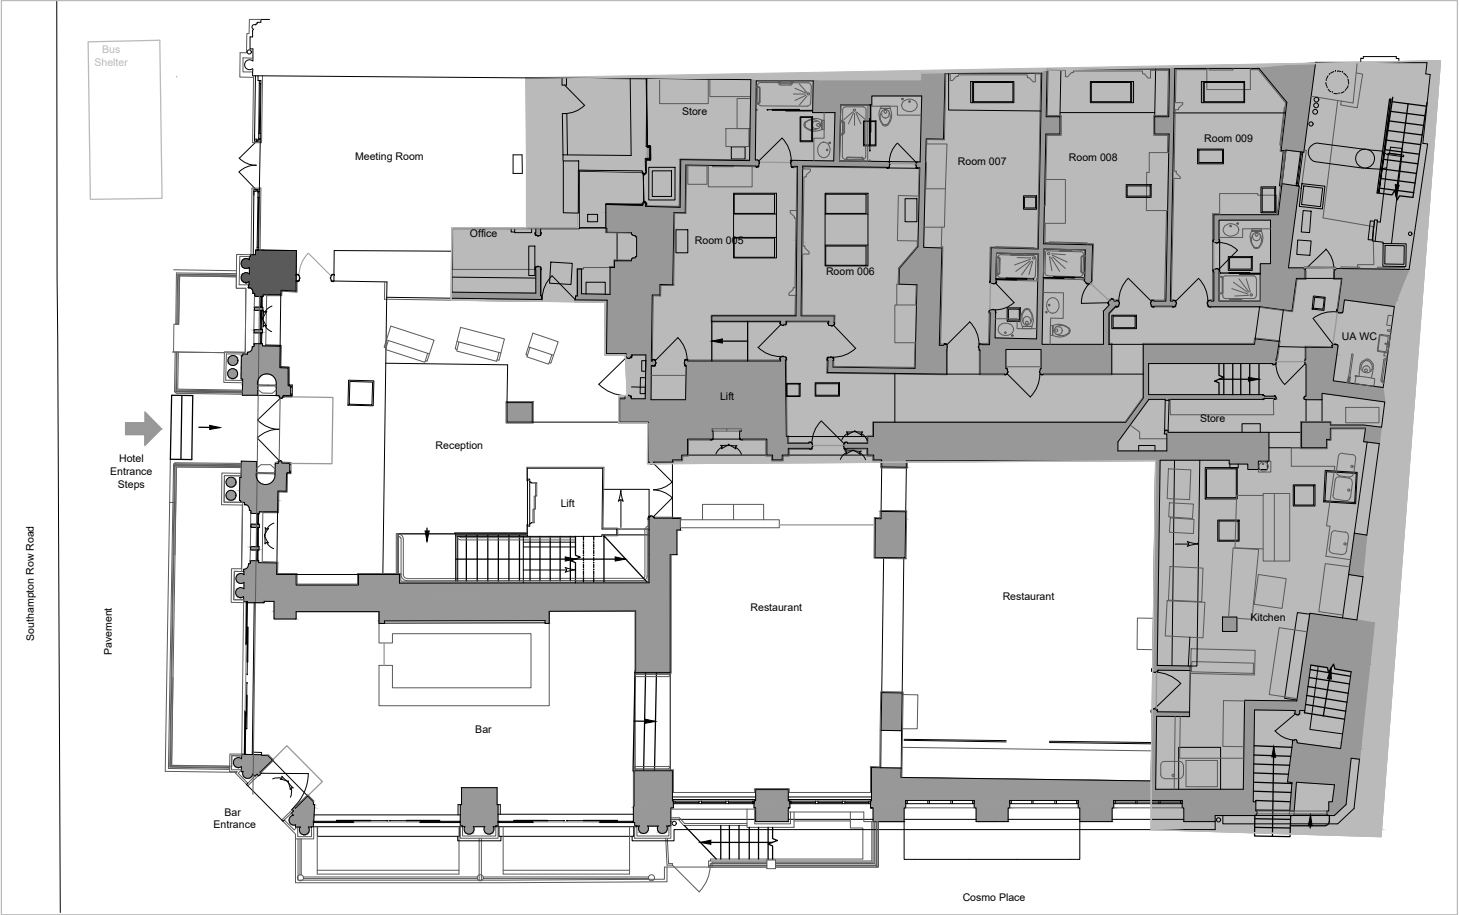


Plan of Existing Layout
1:200 Scale @ A3

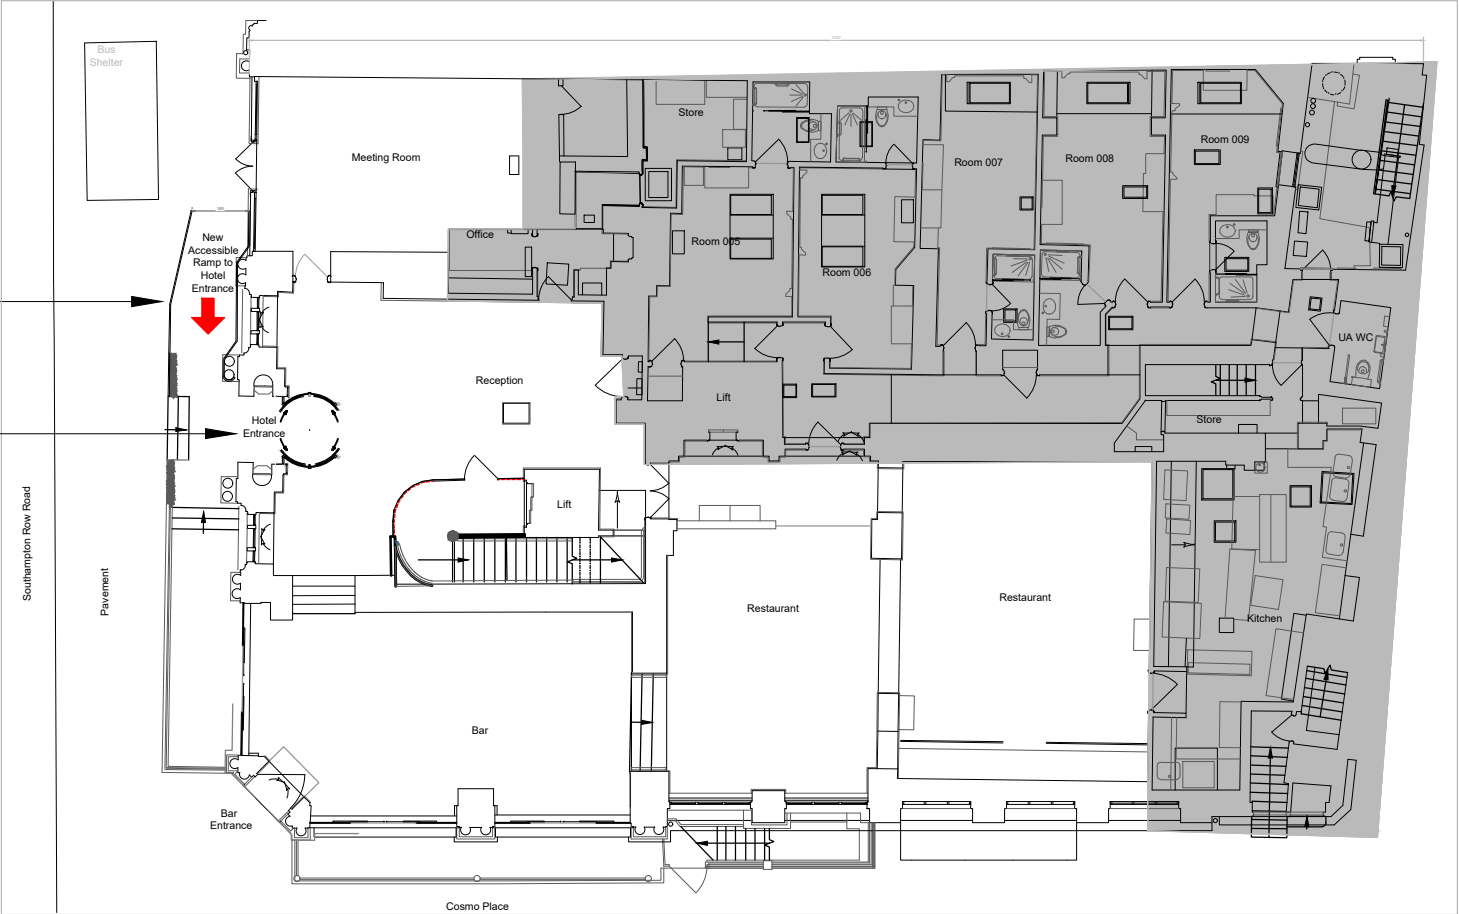

Plan of Proposed Layout
1:200 Scale @ A3

New Permanent
Access Ramp
Compliant to Building
regulations and
Approved Document M

New Door with Retracting Sliding
Door System to comply with
Building Regulations and
Approved Part M

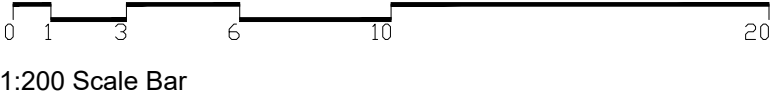

B 24.01.2023 Top of the main entrance door realigned to match the horizontal plane of the adjacent window transoms
Notation and 1:20 scale to show handrail to building side
Annotation of finishes added
Annotation of 1500mm opening to Ramp added

A 2.01.2023 Facia to main entrance door realigned to match the plane of the existing window

REV	DATE	COMMENTS
CLIENT		
Mr N Forbes Waverley House Hotel Ltd T/a Mercure London		
PROJECT		
London Bloomsbury Hotel Southampton Row WC1 Disabled Access to Main Entrance		
TITLE		
Existing & Proposed Plans		
PROJECT No. 2208		DATE August 2022
DRAWING No. 2208/03		REVISION B
SCALE 1:200		DRAWN TF
		CHECK CR



39 Hitchen Hatch Lane
Sevenoaks Kent TN13 3AY
phone: 01732 465192
mobile 07557 988907
admin@CRDinteriors.com