




RI2 PROFILED (ANTI SLIP) TILES
SUPPLIER- CTD ARCHITECTURAL TILES
RANGE- OPERA
COLOUR- IRON
SIZE- 598 x 598 x 10MM
MATERIAL- GLAZED PORCELAIN
BREEAM- A+
DIN 51130- R13
DIN 51097- C
PTV WET- >40
PTV DRY- >36
LRV- 7

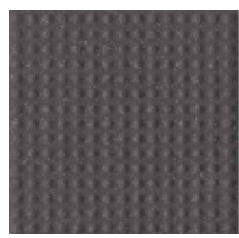

RI3 PROFILED (ANTI SLIP) TILES
SUPPLIER- CTD ARCHITECTURAL TILES
RANGE- GLOBAL- SMALL SPECKLE RI3
COLOUR- IVORY BLACK
SIZE- 150 x 150 x 7MM
MATERIAL- UNGLAZED PORCELAIN
BREEAM- A+
DIN 51130- R13
DIN 51097- C
PTV WET- >40
PTV DRY- >40
LRV- 7




RI2 PROFILED (ANTI SLIP) TILES
SUPPLIER- CTD ARCHITECTURAL TILES
RANGE- OPERA
COLOUR- IRON
SIZE- 598 x 1198 x 10MM
MATERIAL- GLAZED PORCELAIN
BREEAM- A+
DIN 51130- R13
DIN 51097- C
PTV WET- >40
PTV DRY- >36
LRV- 7

Example to show proposed handrail profile and upstand

Upright Supports to Handrail
Finish RAL 8019




Handrails in Contrasting Colour
Compliant to Building Regulations and Approved Document Part M
Finish RAL 9002

 

Upstand
Paint finish RAL 9023



DETAILS OF PROPOSED FINISHES
Contrasting texture and Colour at Landing Areas as required.
Compliance with Building Regulations and Part M Approval Documents

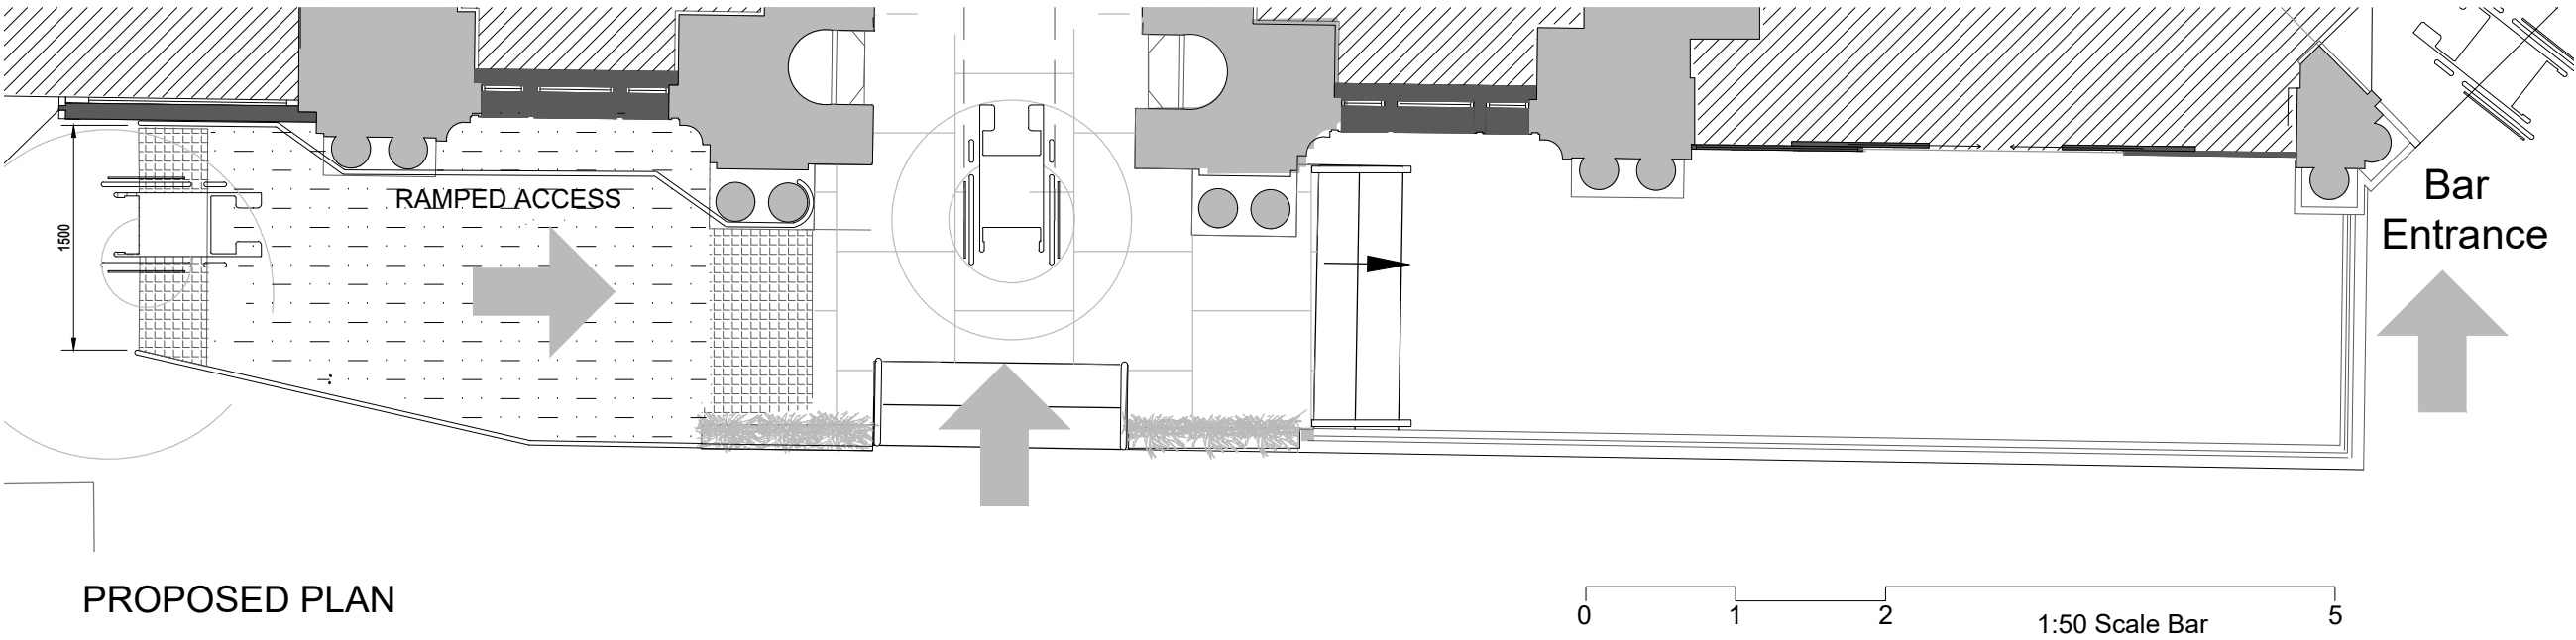

PROPOSED PLAN



B 24.01.2023 Top of the main entrance door realigned to match the horizontal plane of the adjacent window transoms
Notation and 1:20 scale to show handrail to building side
Notation of finishes added

A 2.01.2023 Facia to main entrance door realigned to match the plane of the existing window

REV	DATE	COMMENTS
CLIENT		
London Bloomsbury Hotel Southampton Row WC1		
PROJECT		
London Bloomsbury Hotel Southampton Row WC1 Disabled Access to Main Entrance		
TITLE		
Details of Finishes		
PROJECT No. 2208		DATE August 2022
DRAWING No. 2208/07		REVISION B
SCALE 1:50 Scale		DRAWN TF
		CHECK CR



39 Hitchen Hatch Lane
Sevenoaks Kent TN13 3AY
phone: 01732 465192
mobile 07557 988907
admin@CRInteriors.com

PLANNING REVIEW