
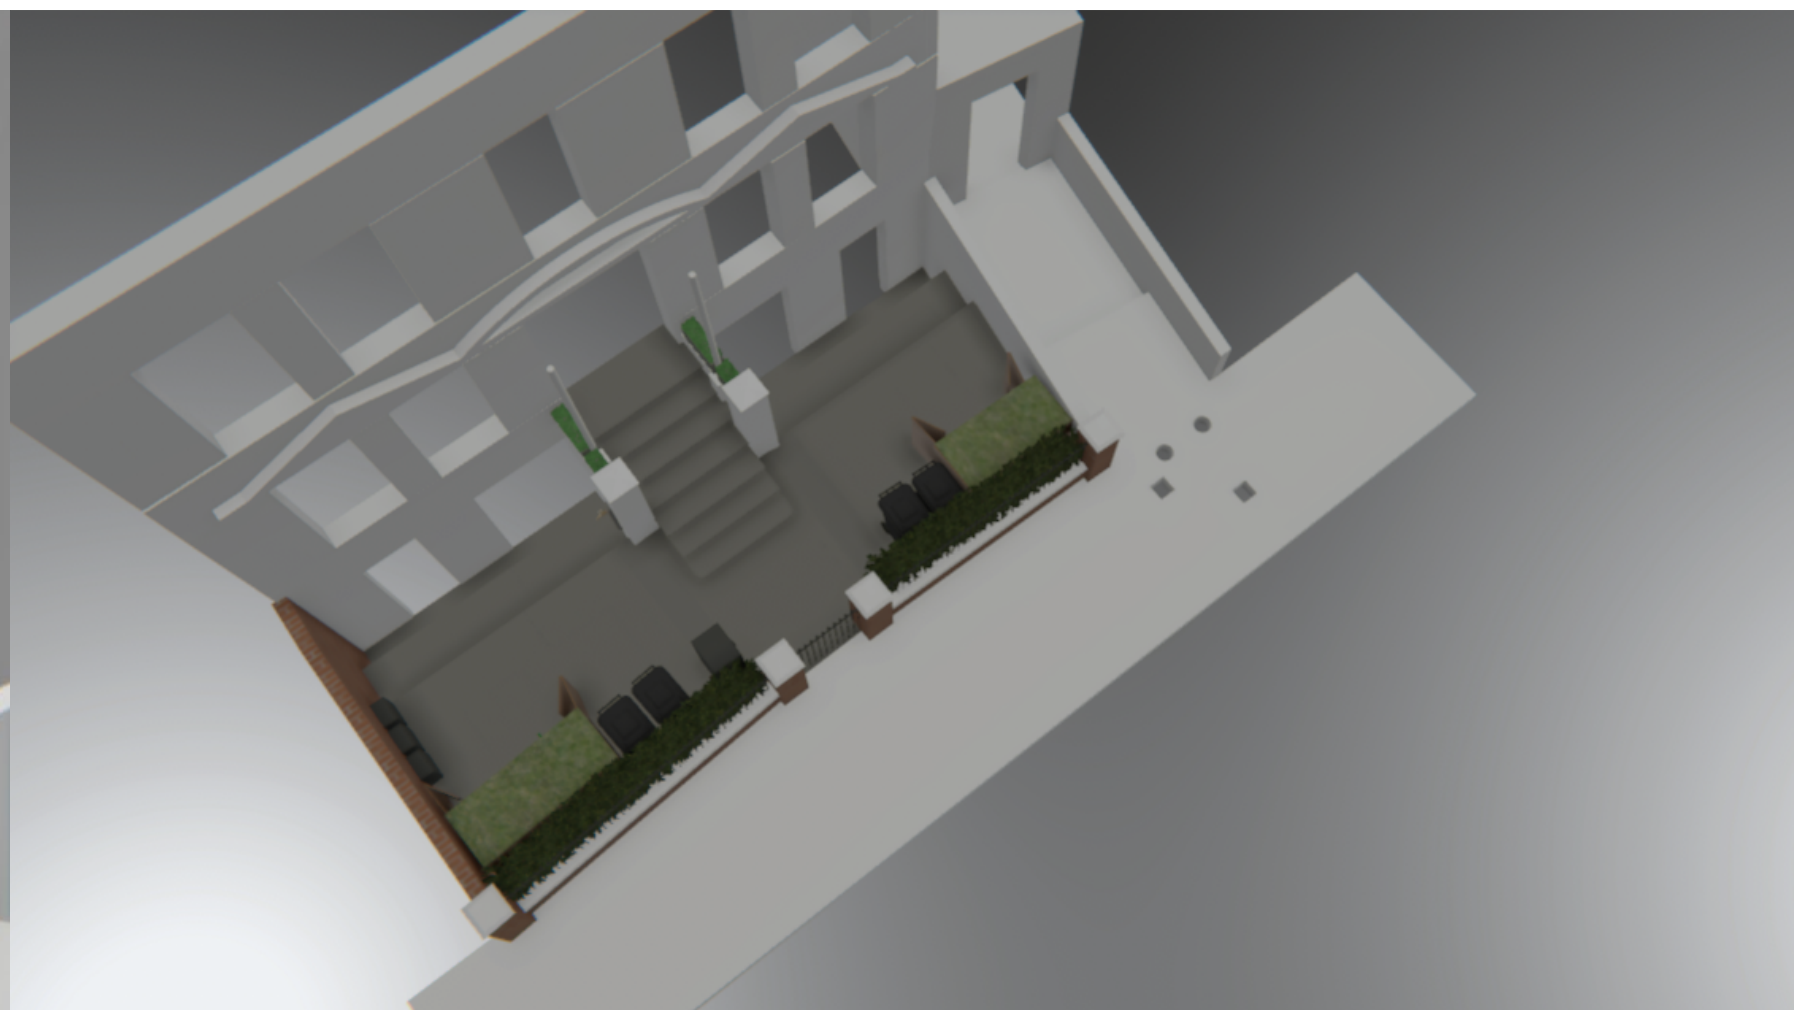


Existing

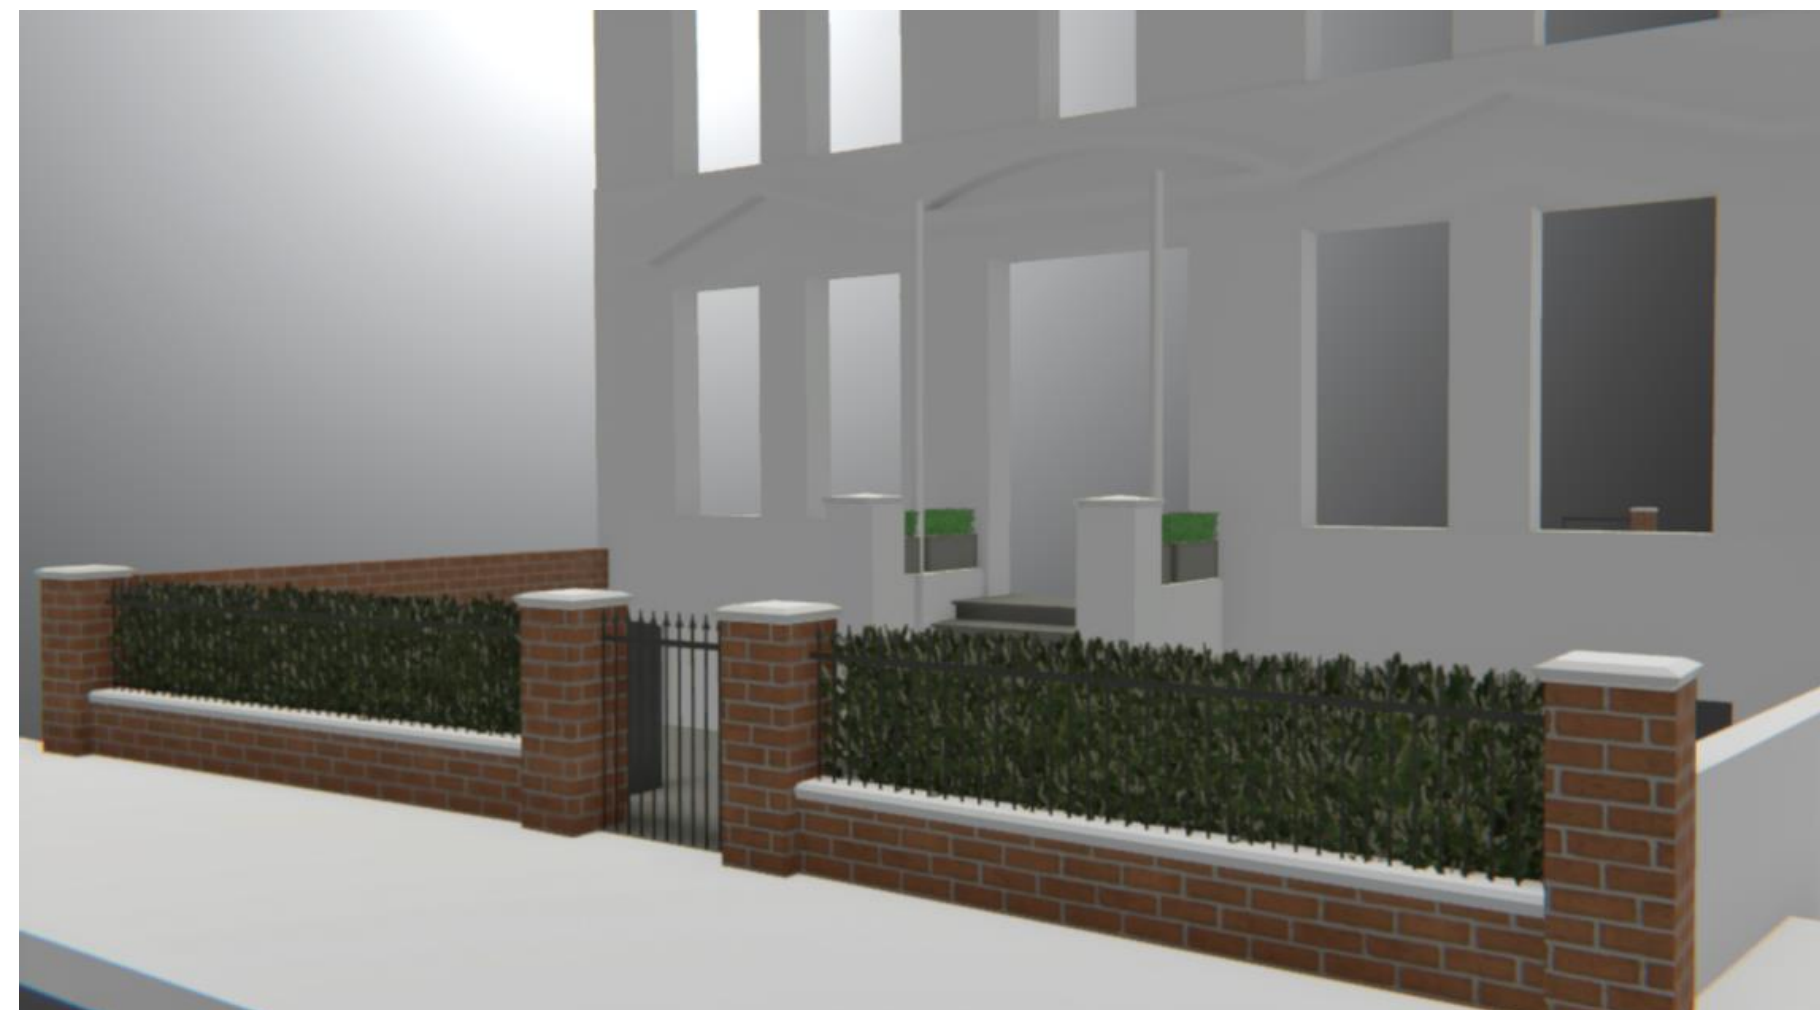

Proposed

17 Hampstead Hill Gardens

Existing and proposed visuals

DRAWN BY Sam Patience	DATE 05/02/23	SIZE	FSCM NO.	DWG. NO. HHG-FG-FP-6	REV 1
CHECKED BY	DATE	SCALE DO NOT SCALE		SHEET 6	OF 6