


**01 Existing Site Plan**  
1:200 @ A3

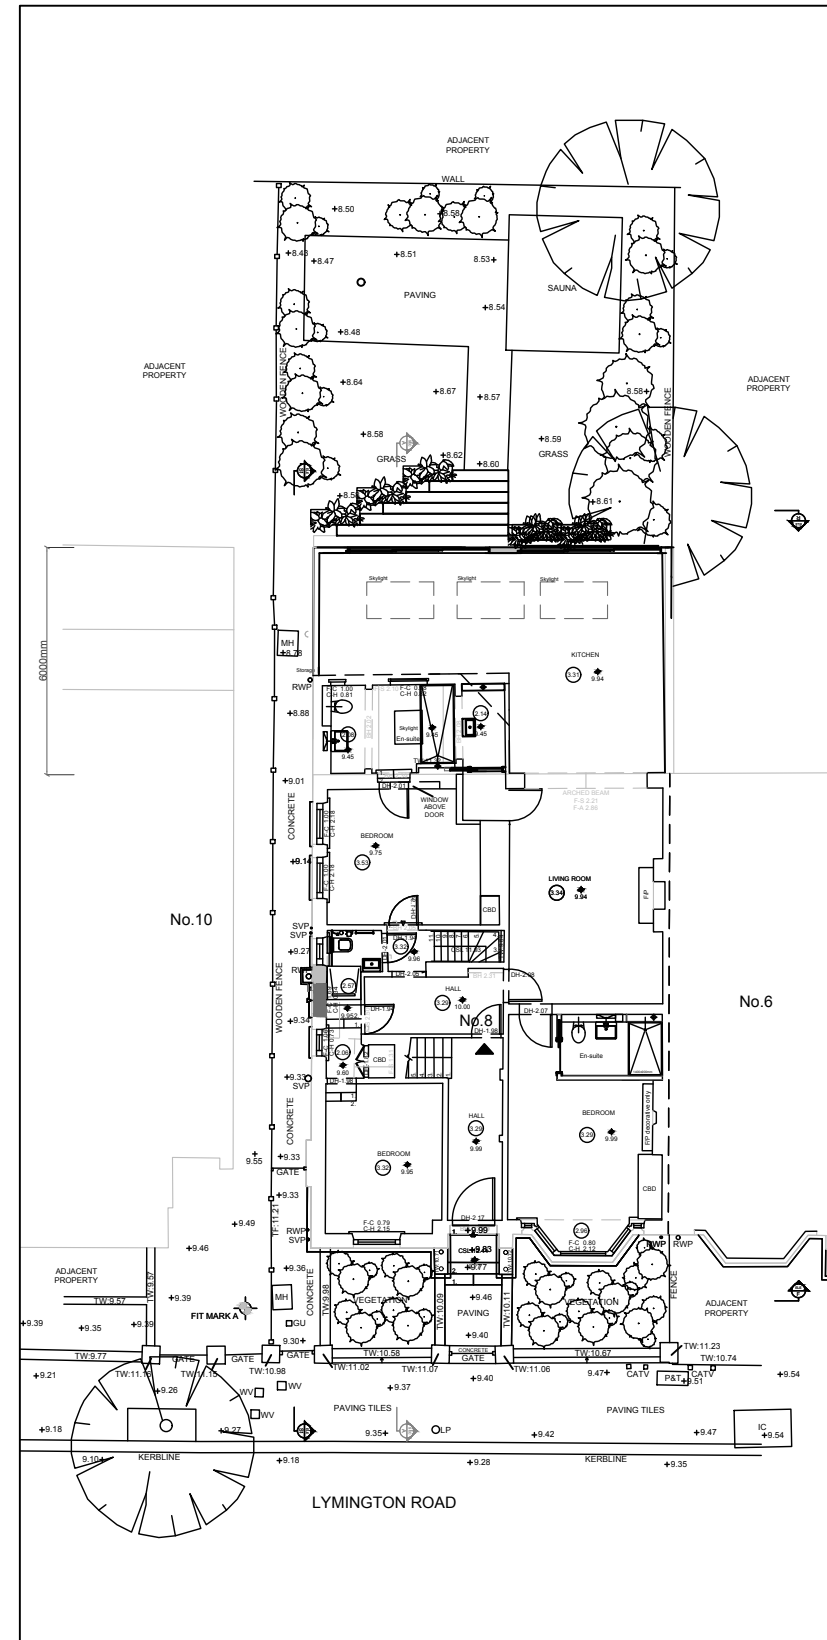

**02 Proposed Site Plan**  
1:200 @ A3