
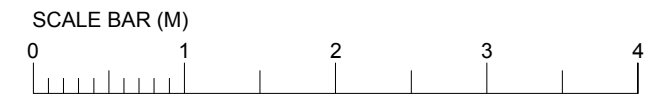


GARDEN AREA OF NO.4 NOT SURVEYED

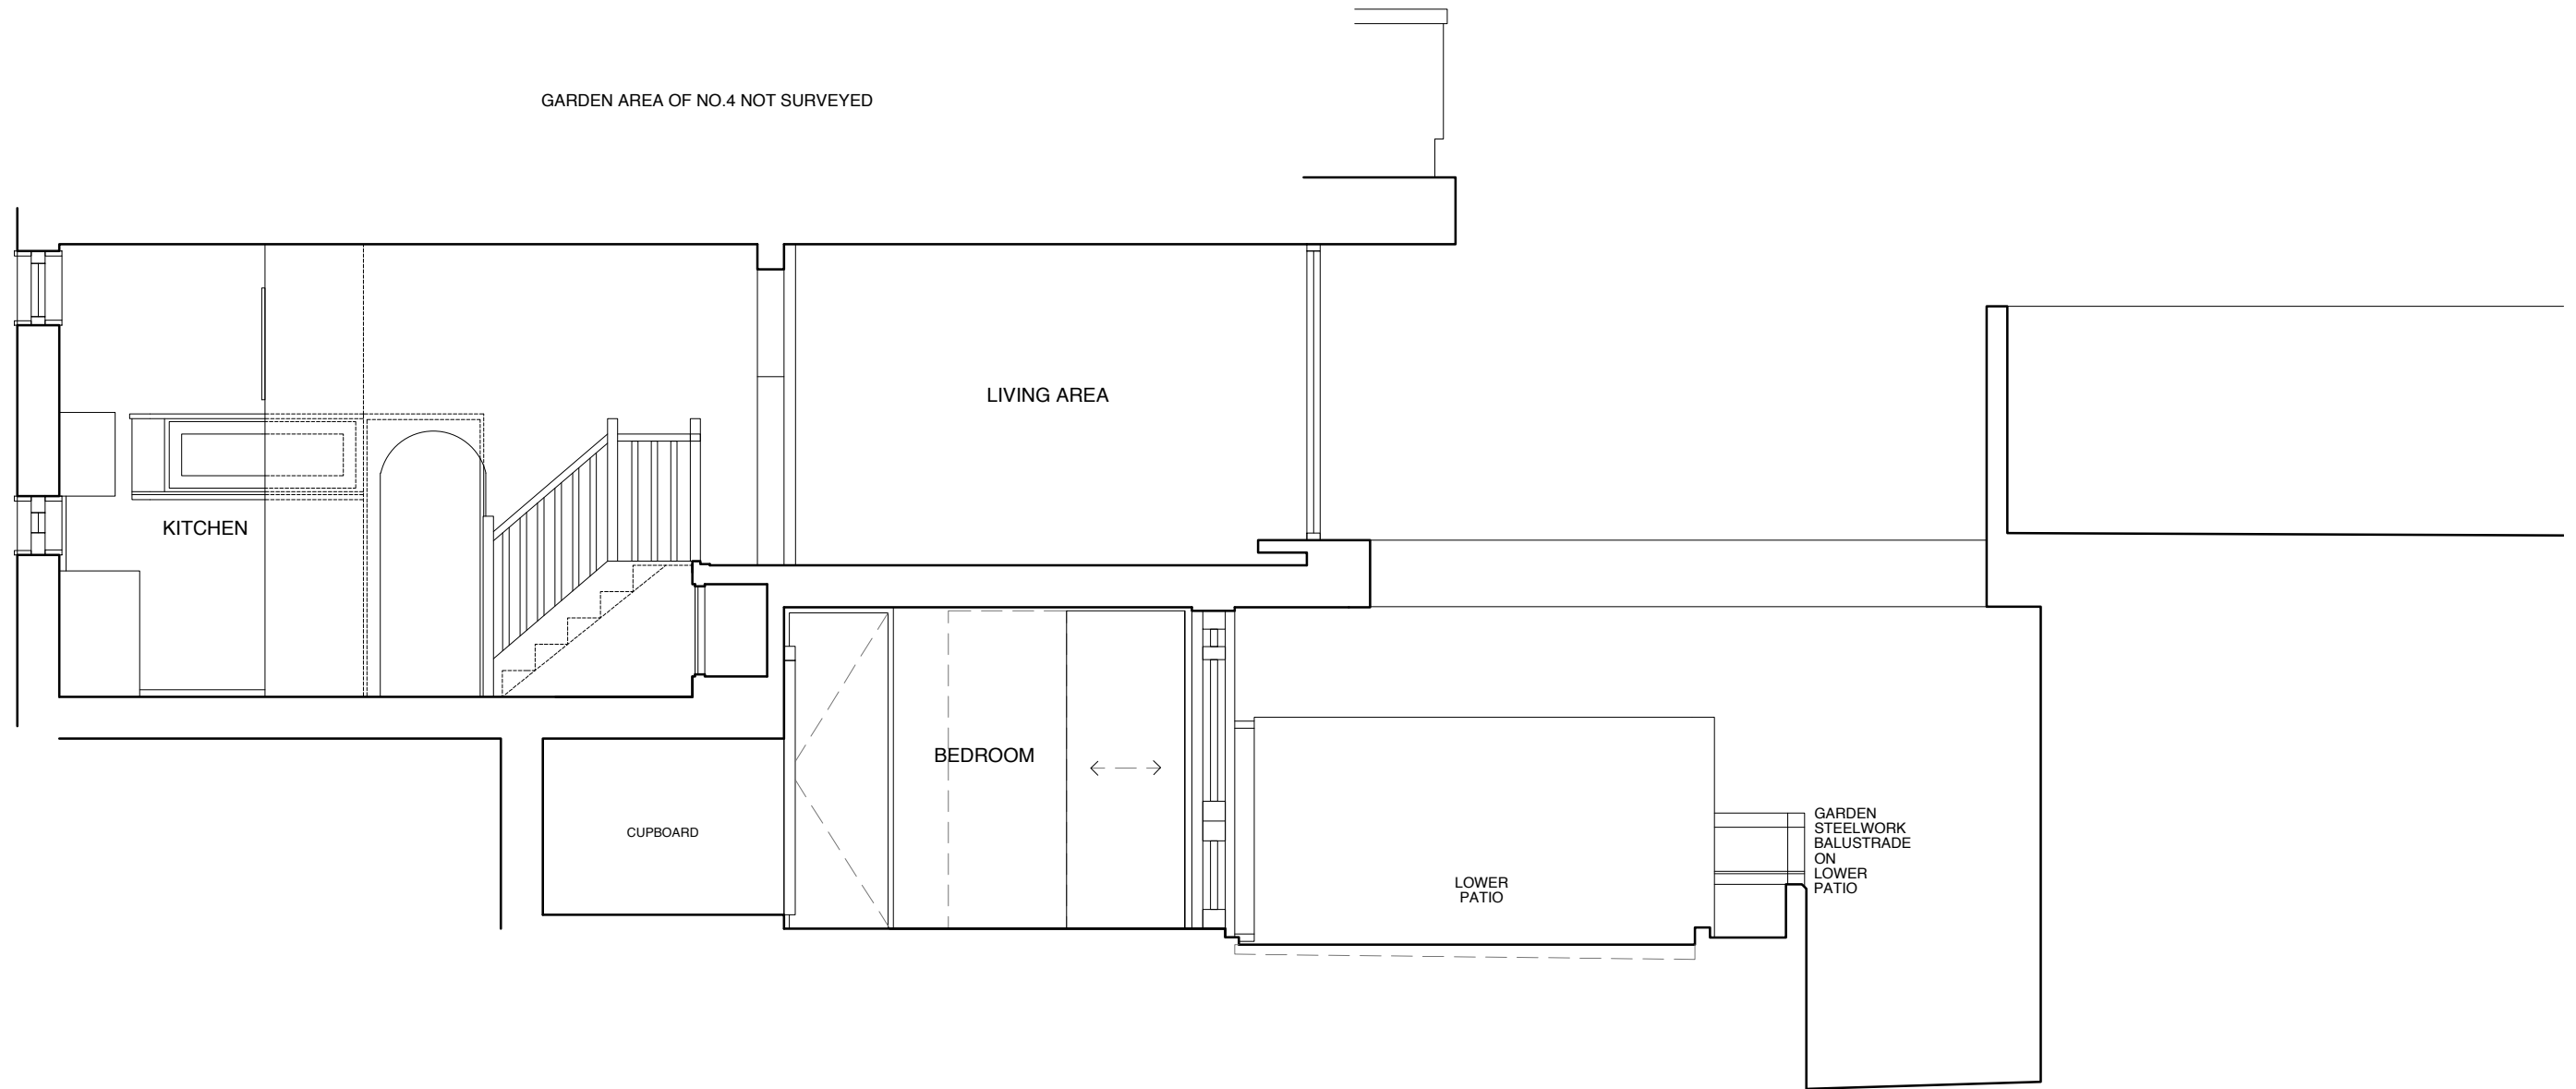

| | |
|---------------------------------------|----------------------|
| ZMINKOWSKA DE BOISE ARCHITECTS | |
| PROJECT NAME: | 18 SPEDAN CLOSE |
| DRAWING NAME: | EXISTING SECTION D-D |
| DRAWING STATUS: | PLANNING |
| DRAWING NUMBER: | 2112.011 |
| REVISION: | A |
| DATE: | FEBRUARY 2023 |
| SCALE: | 1:50 @ A3 |