

GARDEN AREA OF NO.4 NOT SURVEYED

LOUNGE

KITCHEN

STEELWORK BRIDGE


WARDROBE

HALLWAY

LOWER PATIO

FENCE PANEL ON LOWER PATIO

GARDEN STEELWORK BALUSTRADE ON LOWER PATIO

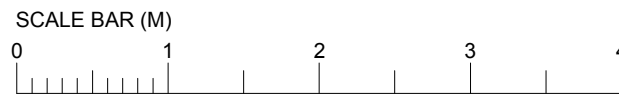

ZMINKOWSKA DE BOISE ARCHITECTS

PROJECT NAME:
18 SPEDAN CLOSE

DRAWING NAME:
PROPOSED SECTION A-A

DRAWING STATUS:
PLANNING

DRAWING NUMBER: 2112.206 REVISION:

DATE: FEBRUARY 2023 SCALE: 1:50 @ A3