
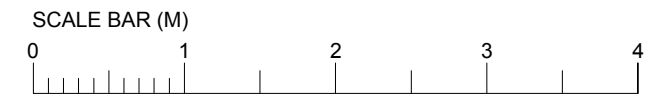


GARDEN AREA OF NO.4 NOT SURVEYED

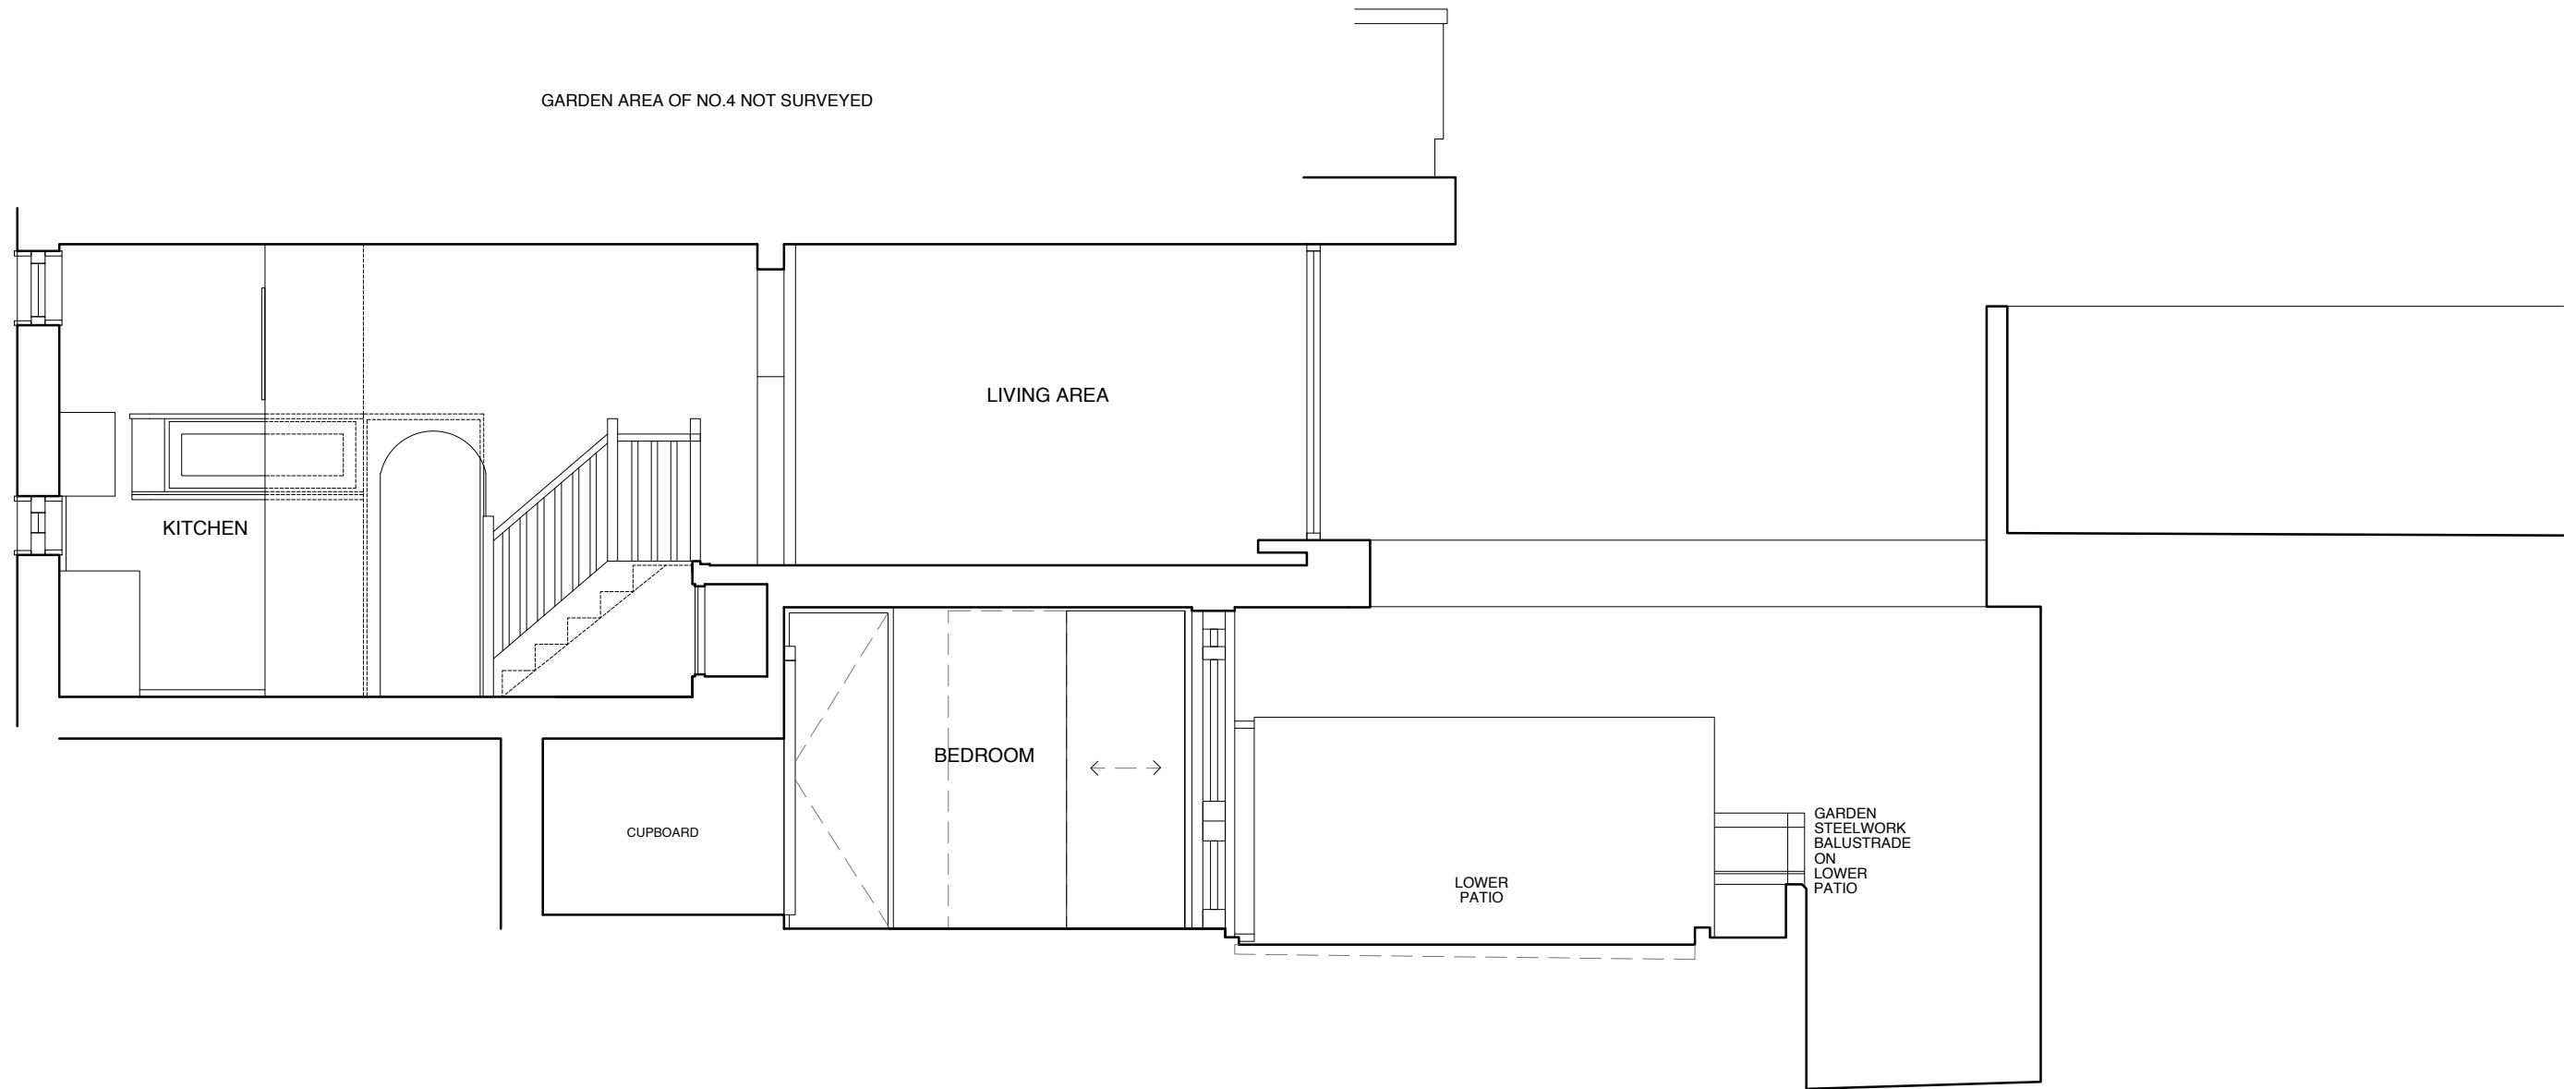

ZMINKOWSKA DE BOISE ARCHITECTS

PROJECT NAME:
18 SPEDAN CLOSE

DRAWING NAME:
PROPOSED SECTION D-D

DRAWING STATUS:
PLANNING

DRAWING NUMBER: 2112.211 REVISION:

DATE: FEBRUARY 2023 SCALE: 1:50 @ A3