



1 Proposed Plant Layout  
Scale: 1:50

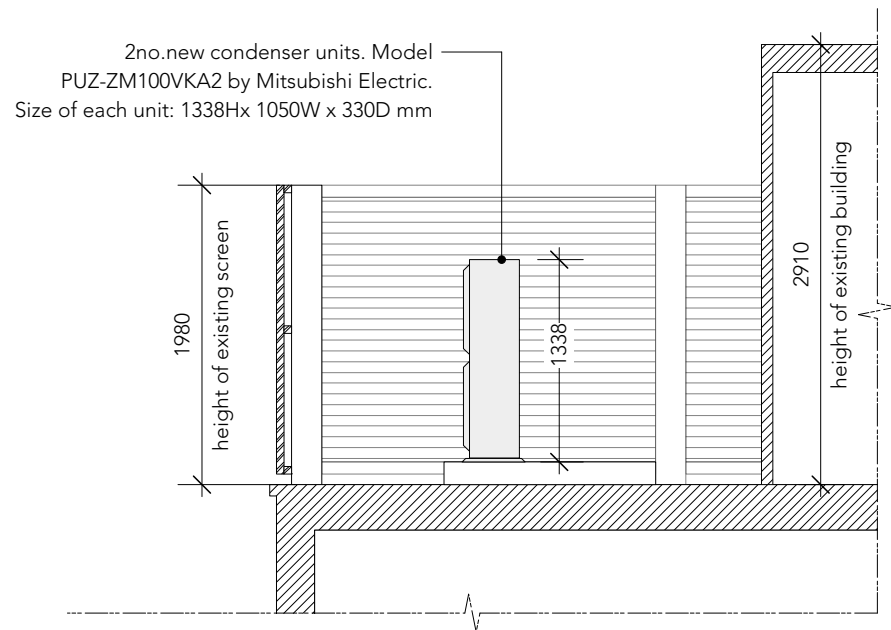

2 Proposed Section AA  
Scale: 1:50

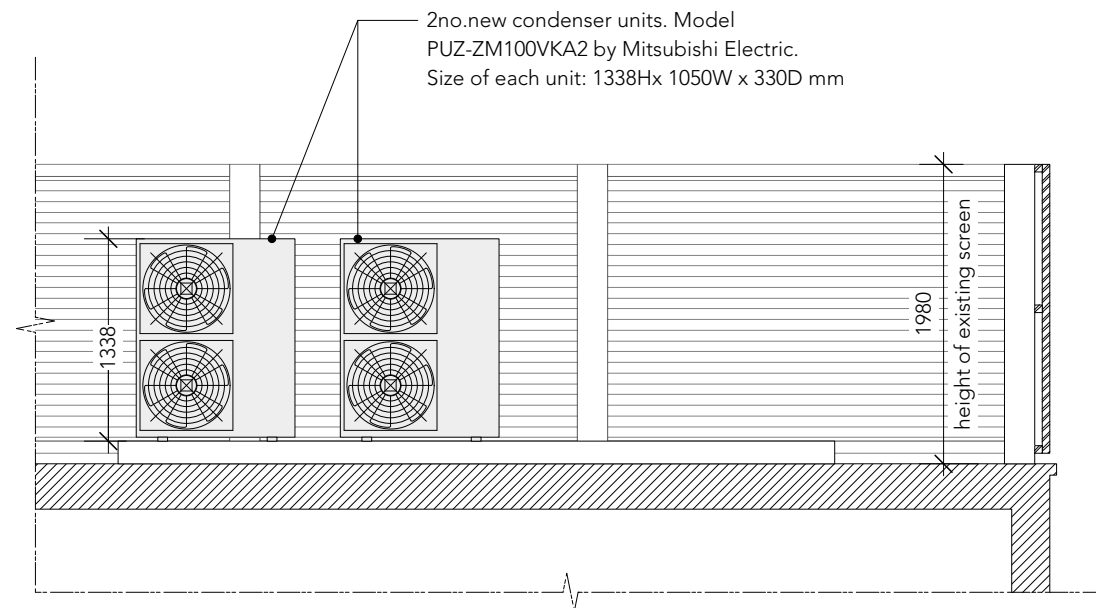


3 Proposed Section BB  
Scale: 1:50

**Notes**  
Do not scale. All dimensions to be confirmed on site.  
Information contained in this drawing is the sole copyright of Hutchison Kivotos Architects Ltd. and is not to be reproduced without permission.

I2	Amendments to units	01.02.2023
I1	Issue for planning	22.09.2022

Revisions

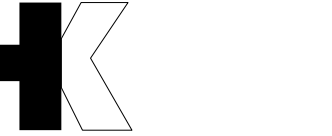

Hutchison Kivotos Architects 2 Whites Grounds London SE1 3LA  
020 7403 7323 email: info@hkarchitects.co.uk

<b>PLANNING</b>		
Project MidCity Place, 71 High Holborn WC1V		
Client Verizon		
Drawing title Proposed Plant Layout & Sections		
Scale 1:50 @ A3	Rev I2	Dwg. No. <b>408.PL.04</b>
Drawn by IT	Date 09/2022	