




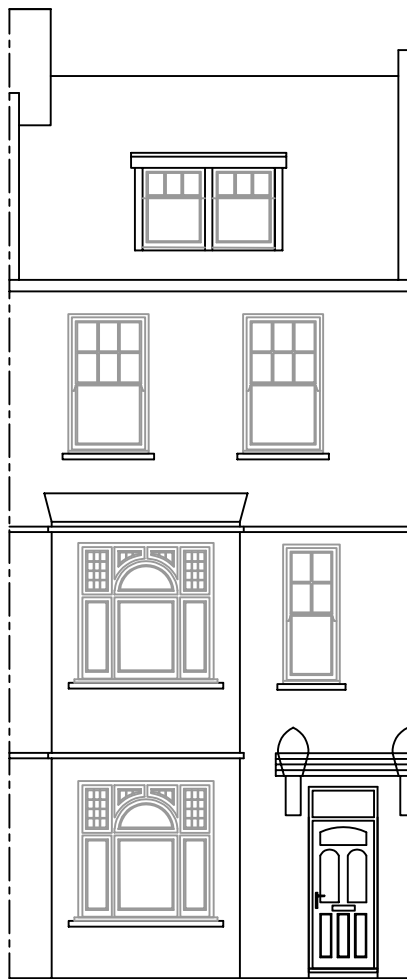


EXISTING FRONT ELEVATION

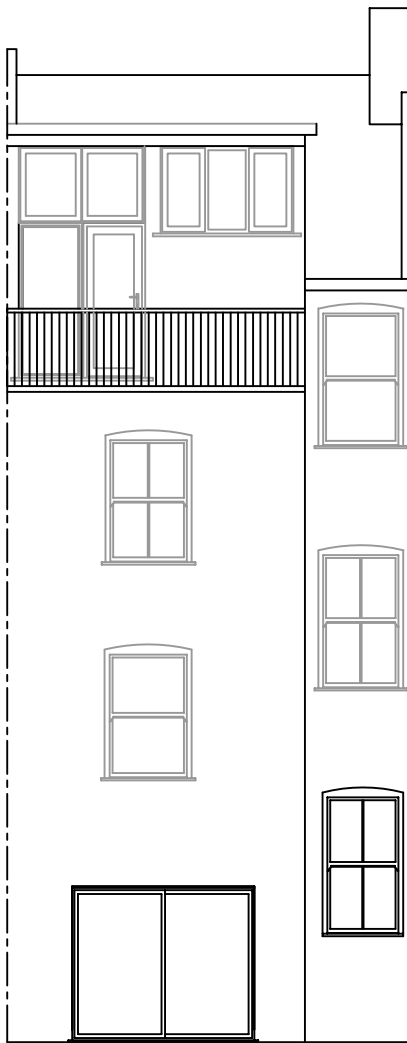


EXISTING REAR ELEVATION

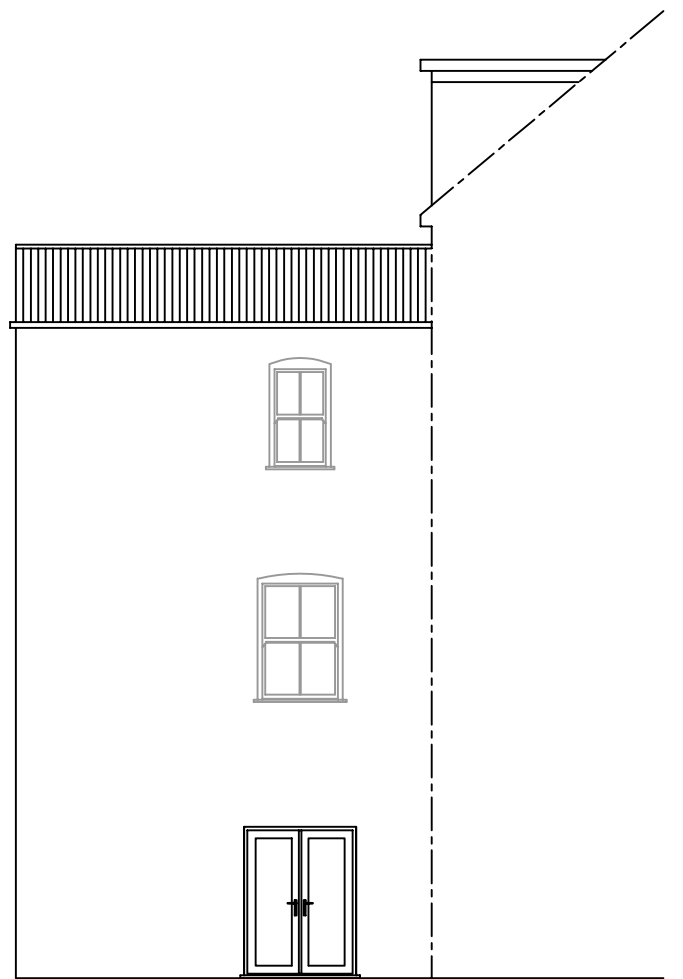


EXISTING REAR SIDE ELEVATION

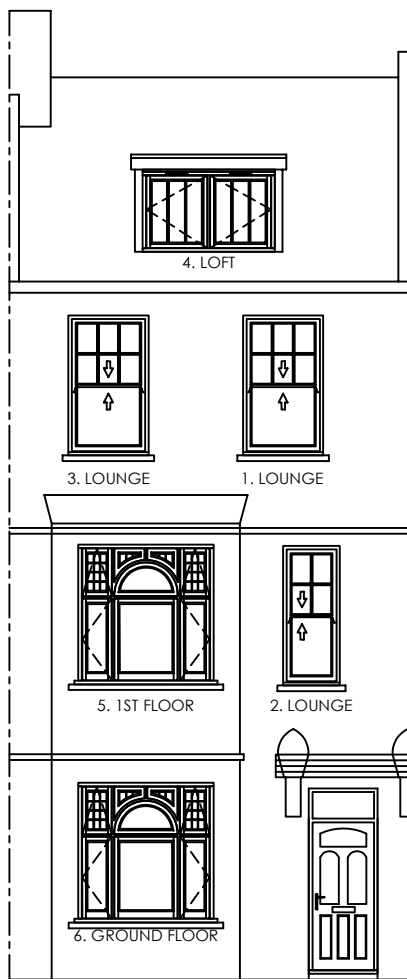

PROPOSED FRONT ELEVATION

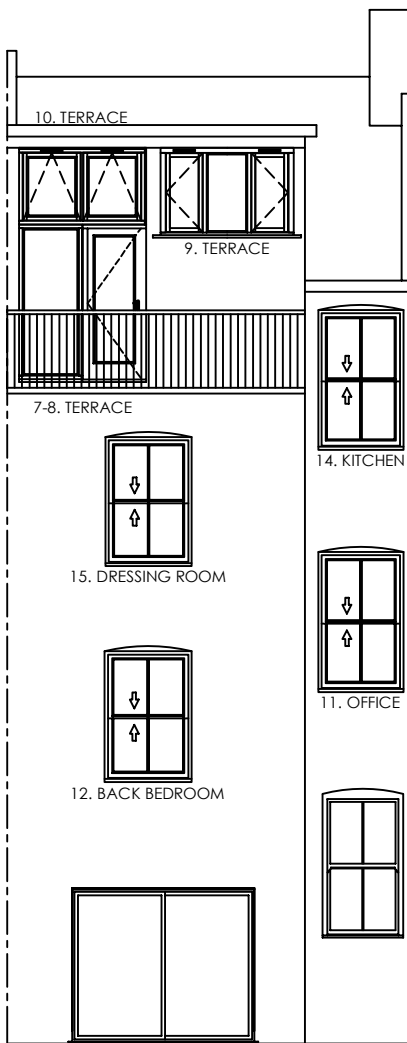

PROPOSED REAR ELEVATION

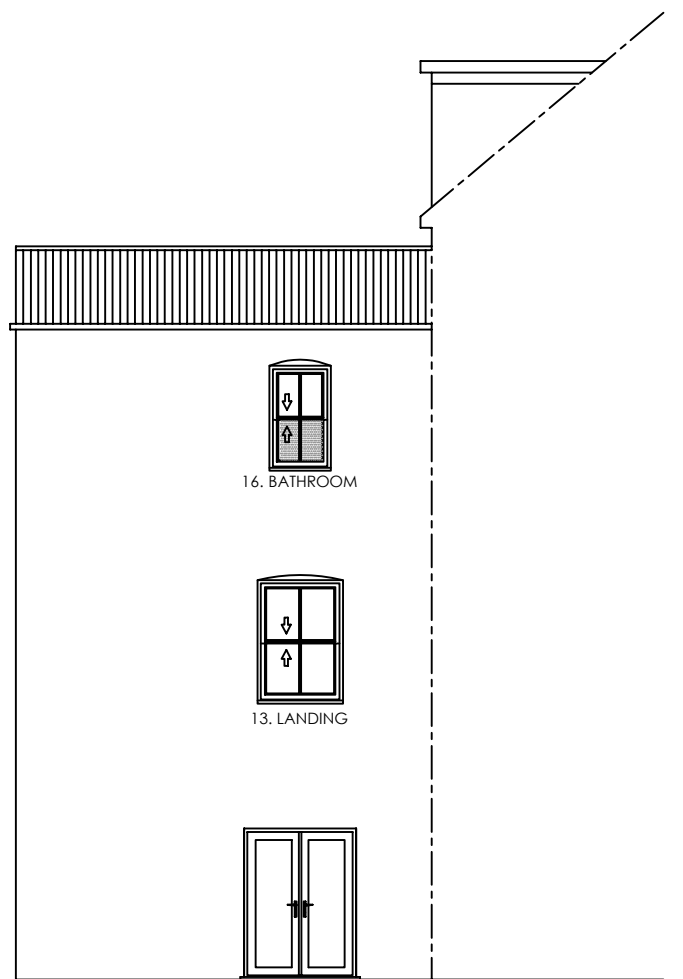

PROPOSED REAR SIDE ELEVATION

Revision	Date	Amendments	Drawers Initials.
A	23/03/22	Windows added	SF
B	20/05/22	Elevations added	SF
C	08/11/22	Designs amended	SF
D	12/12/22	Designs amended	SF
E	10/02/23	Designs amended	SF

THESE DRAWINGS ARE THE PROPERTY OF ANGLIAN HOME IMPROVEMENTS AND MUST NOT BE USED, DISTRIBUTED, LOANED OR COPIED WITHOUT THE EXPRESS PERMISSION OF ANGLIAN HOME IMPROVEMENTS.

Scale - 1:100
(Produced on A3 Paper)

Drawers Initials.
SF




EXISTING AND PROPOSED ELEVATIONS

CONTRACT No.: 30344185

date: 03/03/2022

PROPOSED: WINDOW REPLACEMENT
AT:
(INSTALLATION ADDRESS) 80 CONSTANTINE ROAD
LONDON
NW3 2LX



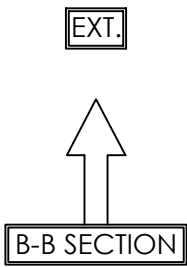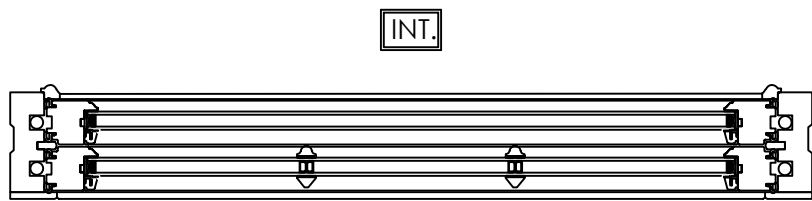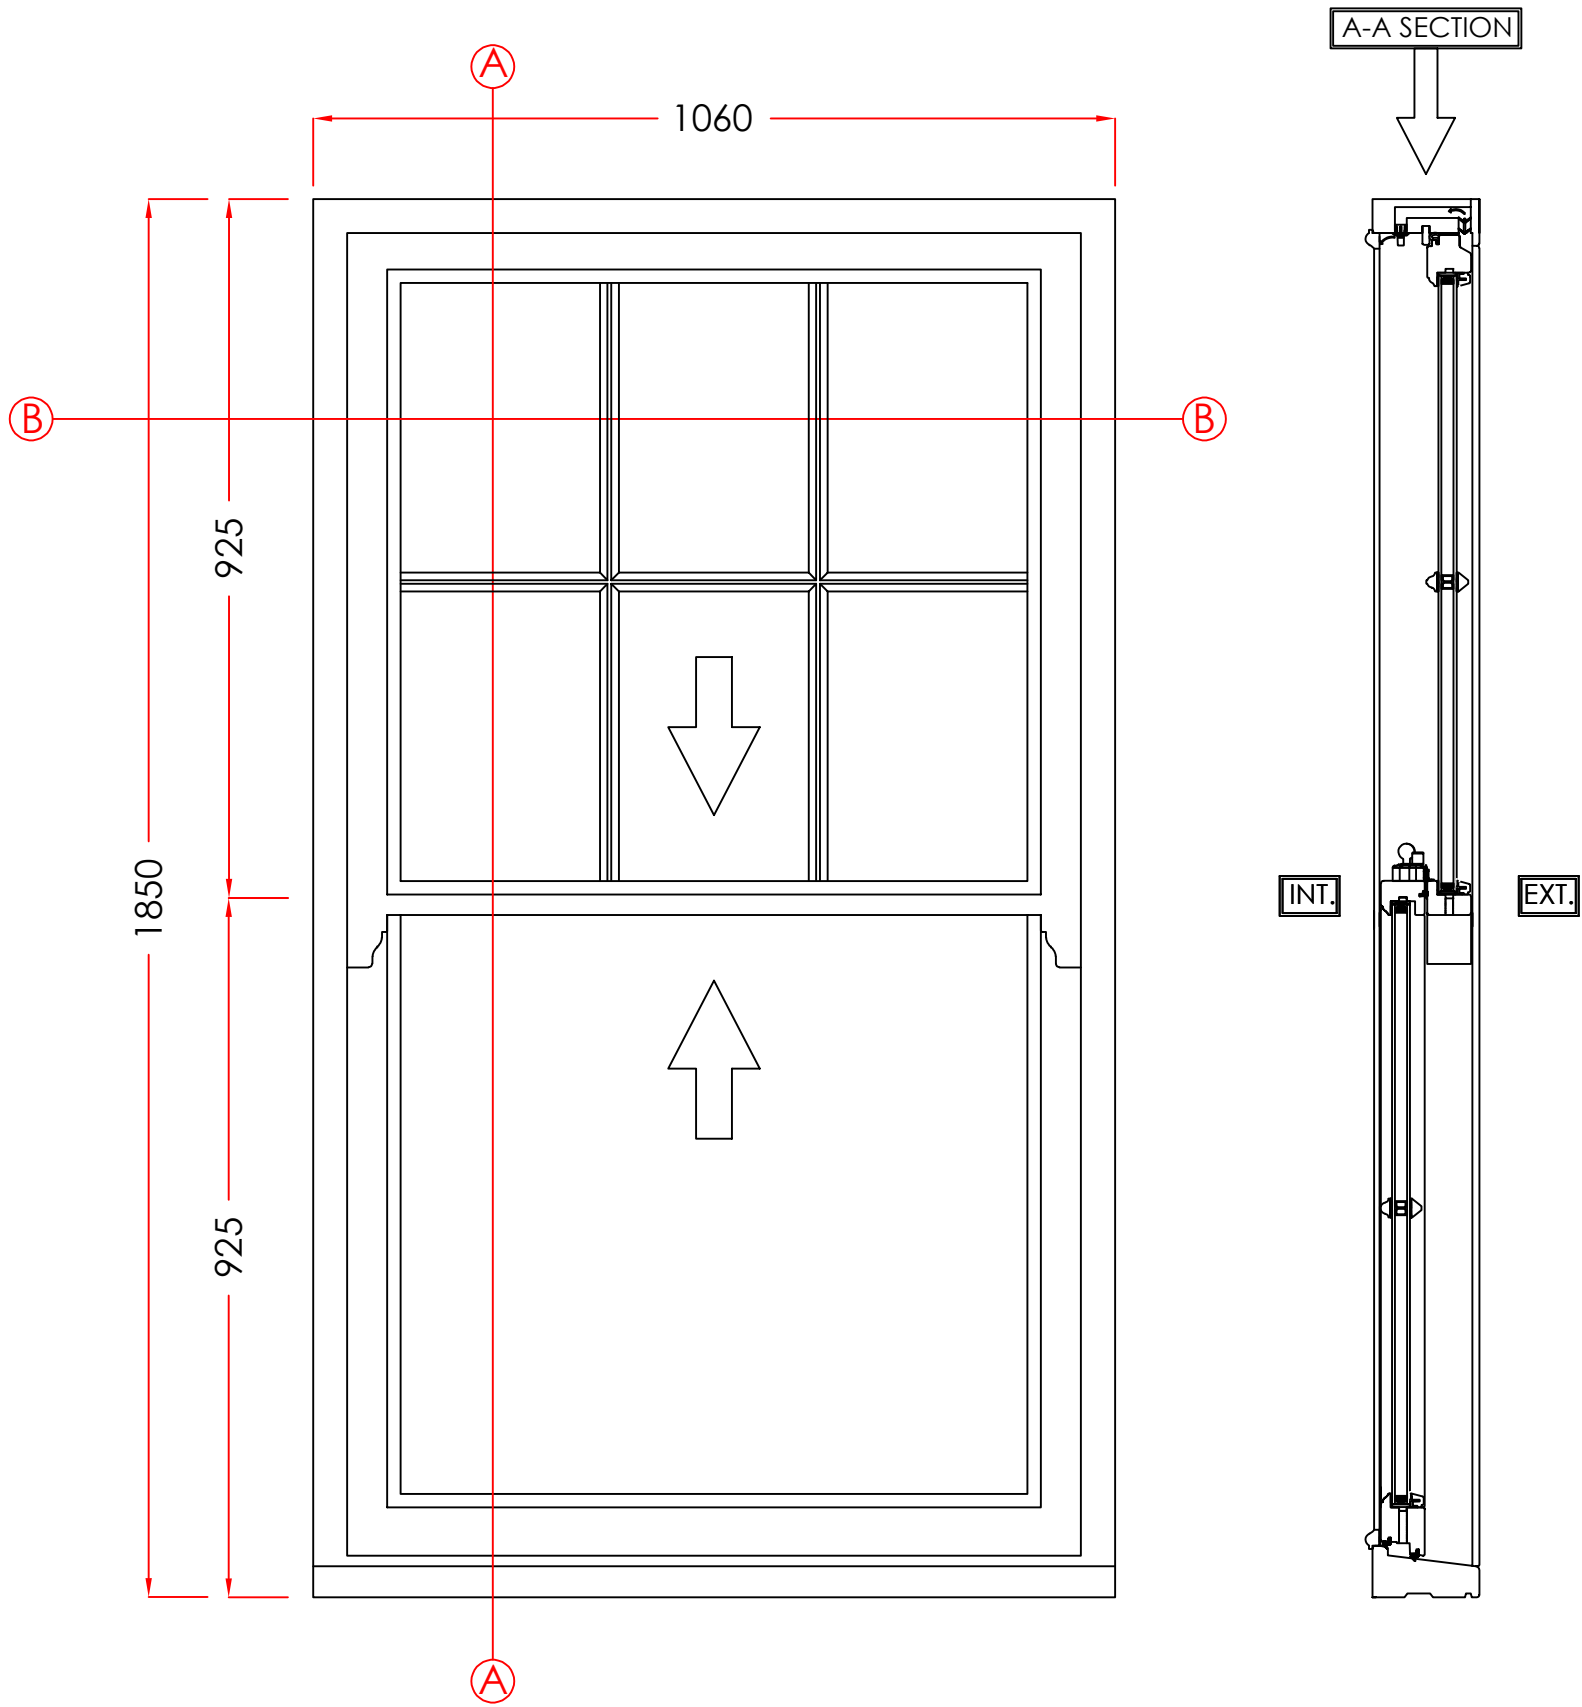

Revision	Date	Amendments	Drawers Initials.
A	23/03/22	Windows added	SF
B	20/05/22	Elevations added	SF
C	08/11/22	Designs amended	SF
D	12/12/22	Designs amended	SF

1. LOUNGE

MATERIAL - TIMBER
INTERNAL & EXTERNAL COLOUR - WHITE
GLAZING - 24MM SEALED UNITS

Scale - 1:10
(Produced on A3 Paper)
Sheet 1 Of 16

Drawers Initials.
SF

VIEWED EXTERNALLY

THESE DRAWINGS ARE THE PROPERTY OF ANGLIAN HOME IMPROVEMENTS
AND MUST NOT BE USED, DISTRIBUTED, LOANED OR COPIED WITHOUT THE
EXPRESS PERMISSION OF ANGLIAN HOME IMPROVEMENTS.

CONTRACT No.: 30344185

date: 03/03/2022




PROPOSED: WINDOW REPLACEMENT
AT: 80 CONSTANTINE ROAD
(INSTALLATION ADDRESS) LONDON
NW3 2LX



1300
1200
1100
1000
900
800
700
600
500
400
300
200
100
0

Scale Bar
1:10(mm)

100 200 300 400 500 600 700 800 900 1000 1100 1200 1300

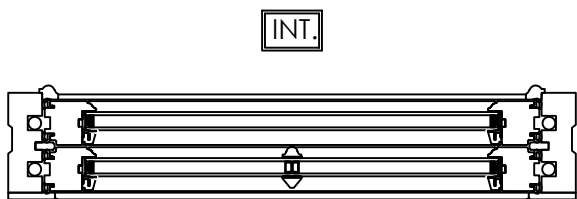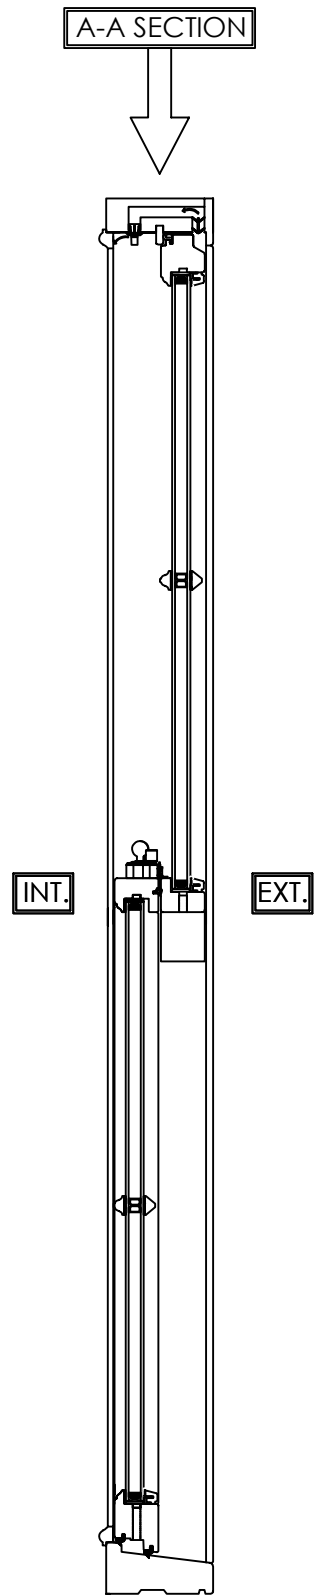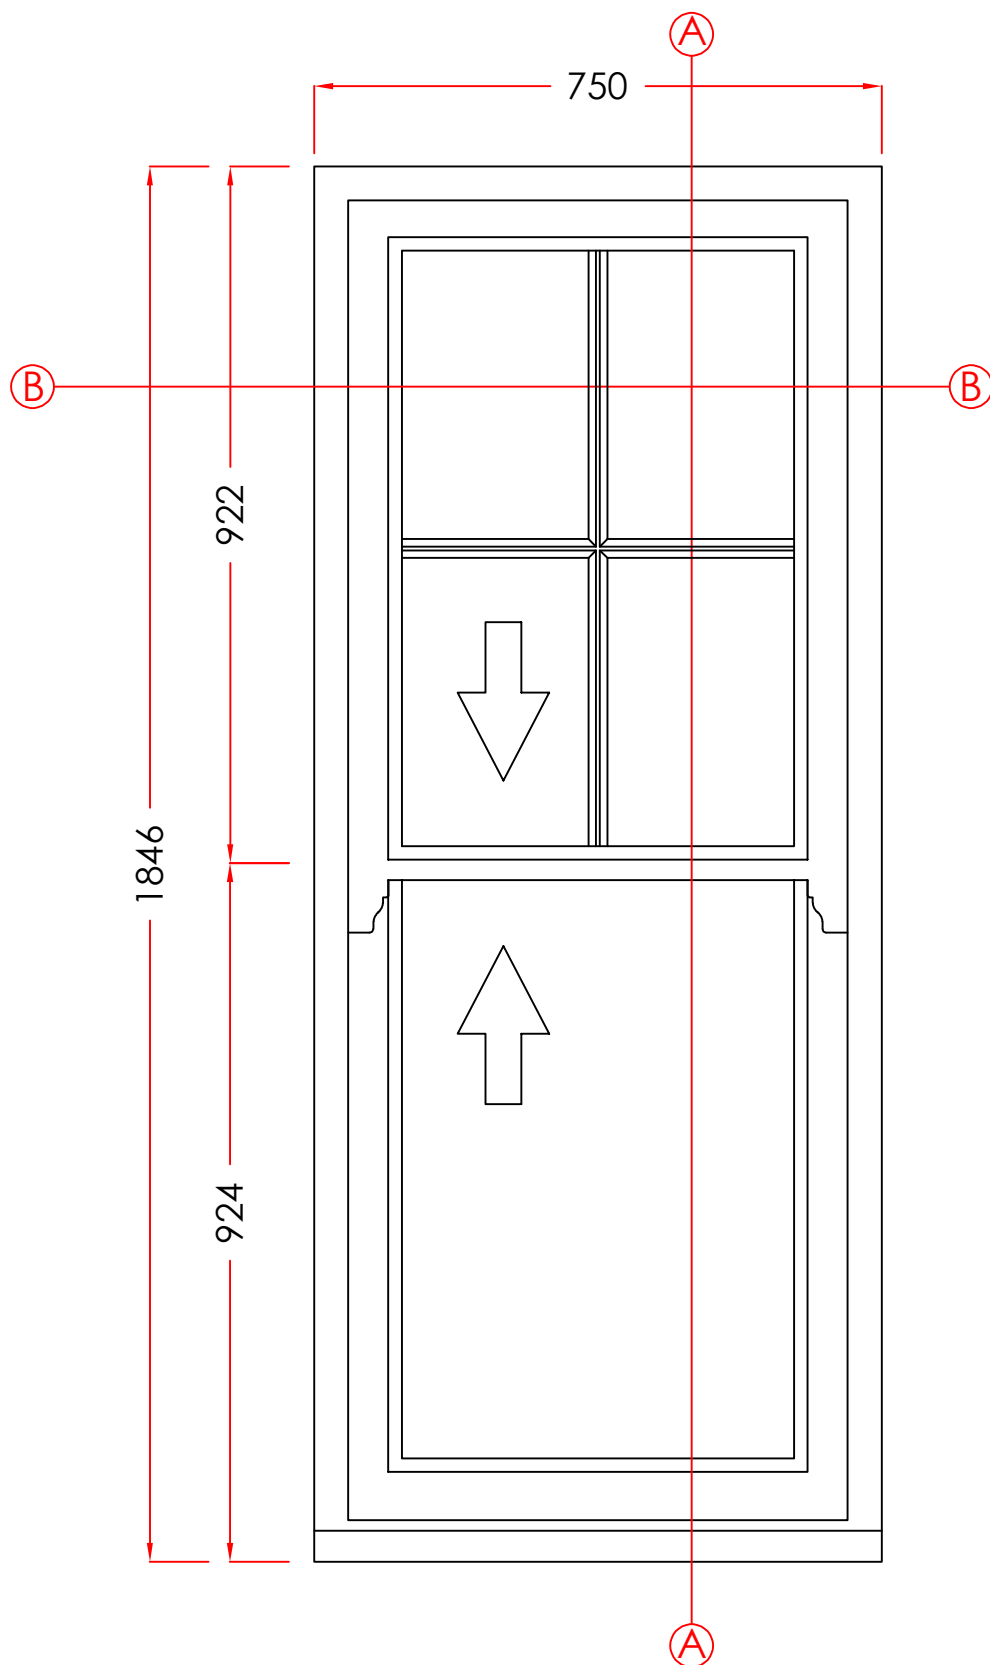

EXT.

B-B SECTION

2. LOUNGE

MATERIAL - TIMBER
INTERNAL & EXTERNAL COLOUR - WHITE
GLAZING - 24MM SEALED UNITS

Revision	Date	Amendments	Drawers Initials.
A	23/03/22	Windows added	SF
B	20/05/22	Elevations added	SF
C	08/11/22	Designs amended	SF
D	12/12/22	Designs amended	SF

Scale - 1:10
(Produced on A3 Paper)
Sheet 2 Of 16

Drawers Initials.
SF


CONTRACT No.: 30344185

date: 03/03/2022

PROPOSED: WINDOW REPLACEMENT
AT:
(INSTALLATION ADDRESS) 80 CONSTANTINE ROAD
LONDON
NW3 2LX




VIEWED EXTERNALLY

THESE DRAWINGS ARE THE PROPERTY OF ANGLIAN HOME IMPROVEMENTS
AND MUST NOT BE USED, DISTRIBUTED, LOANED OR COPIED WITHOUT THE
EXPRESS PERMISSION OF ANGLIAN HOME IMPROVEMENTS.

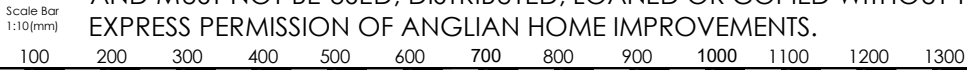

1300
1200
1100
1000
900
800
700
600
500
400
300
200
100
0

Scale Bar
1:10(mm)

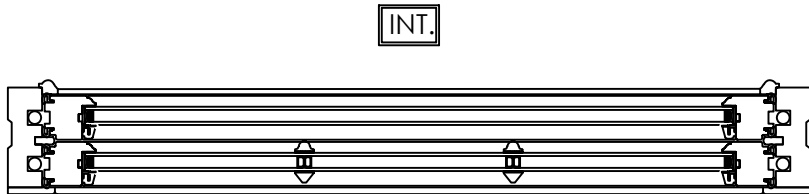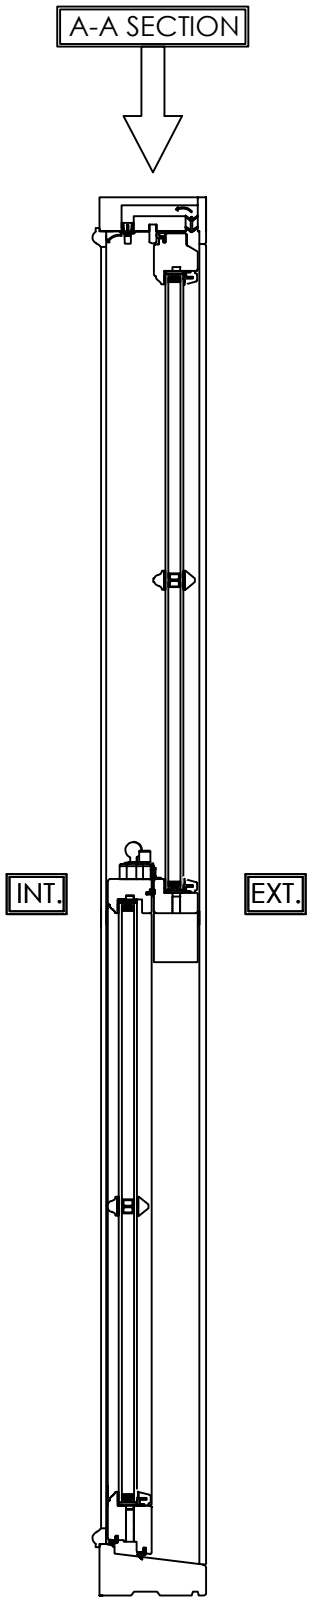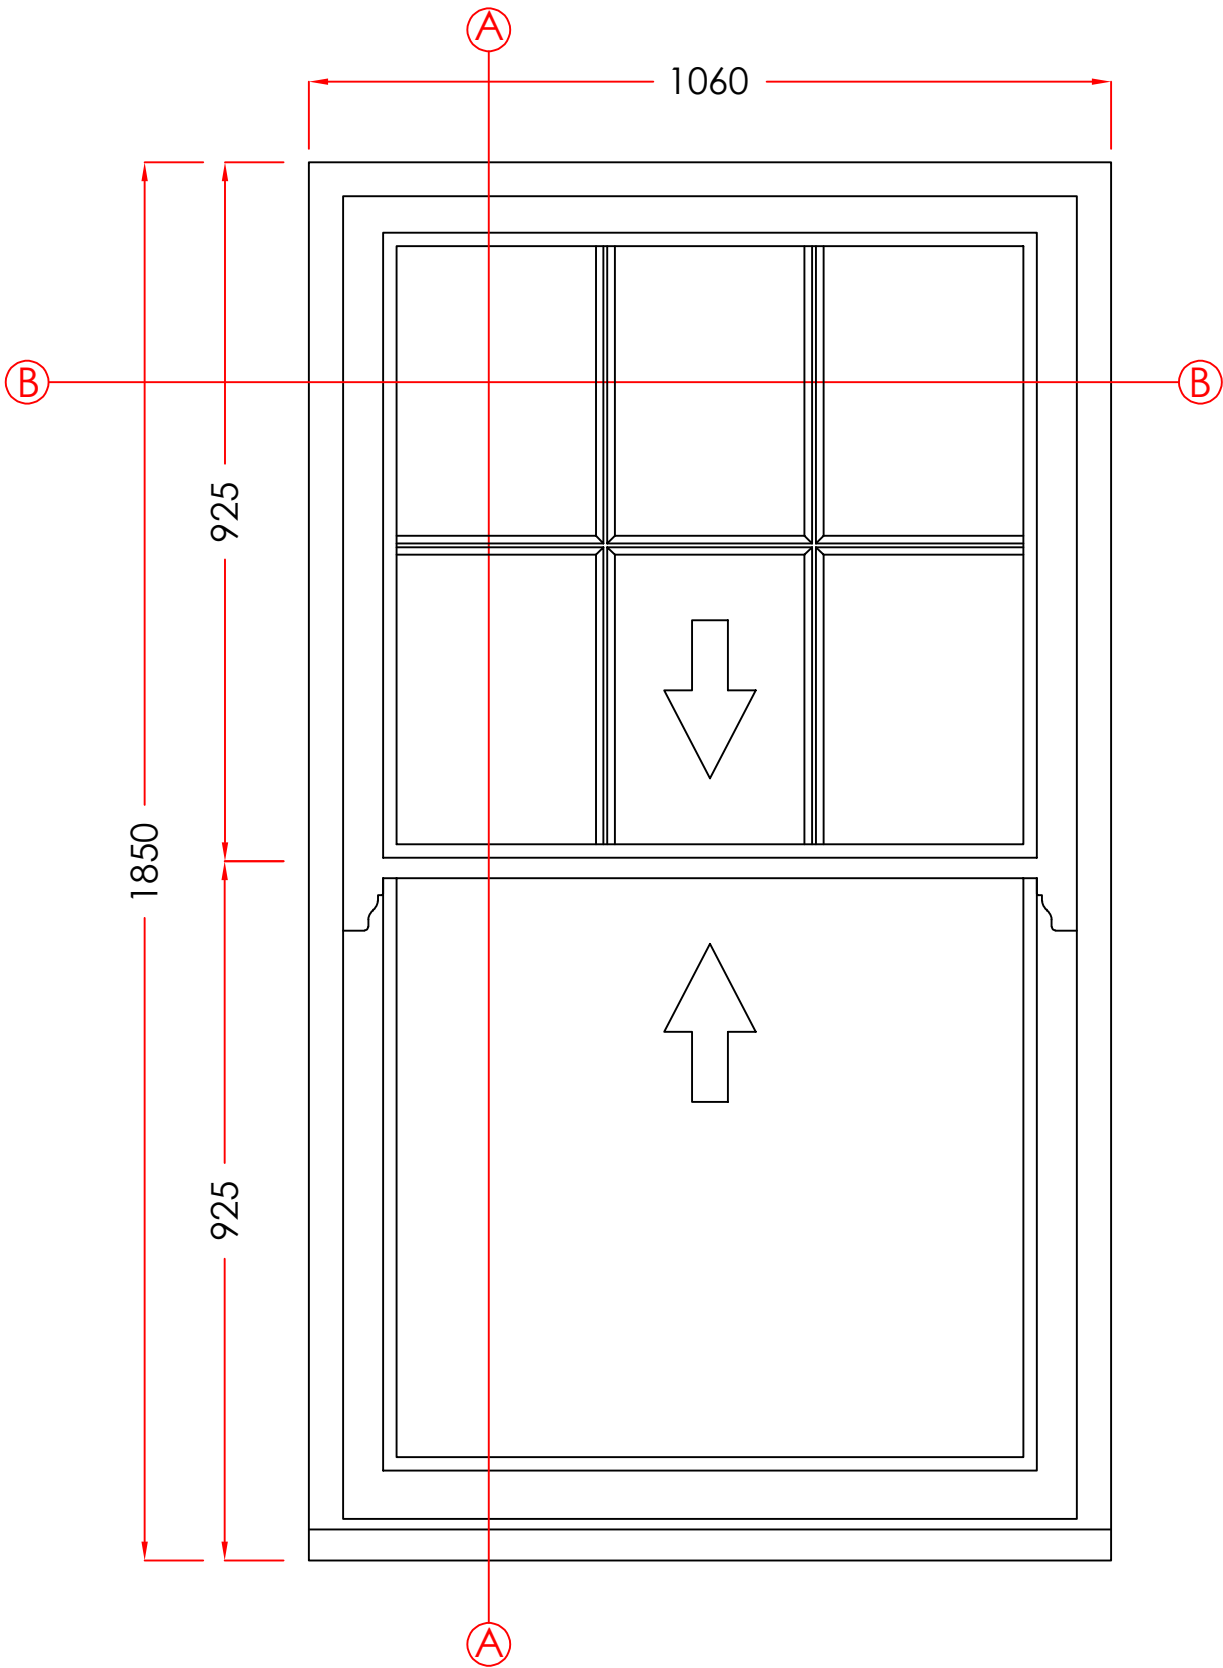

B-B SECTION

3. LOUNGE

MATERIAL - TIMBER
INTERNAL & EXTERNAL COLOUR - WHITE
GLAZING - 24MM SEALED UNITS

Revision	Date	Amendments	Drawers Initials.
A	23/03/22	Windows added	SF
B	20/05/22	Elevations added	SF
C	08/11/22	Designs amended	SF
D	12/12/22	Designs amended	SF

Scale - 1:10
(Produced on A3 Paper)

Sheet 3 Of 16

Drawers Initials.
SF

VIEWED EXTERNALLY




THESE DRAWINGS ARE THE PROPERTY OF ANGLIAN HOME IMPROVEMENTS
AND MUST NOT BE USED, DISTRIBUTED, LOANED OR COPIED WITHOUT THE
EXPRESS PERMISSION OF ANGLIAN HOME IMPROVEMENTS.

CONTRACT No.: 30344185

date: 03/03/2022

PROPOSED: WINDOW REPLACEMENT
AT: 80 CONSTANTINE ROAD
(INSTALLATION ADDRESS) LONDON
NW3 2LX



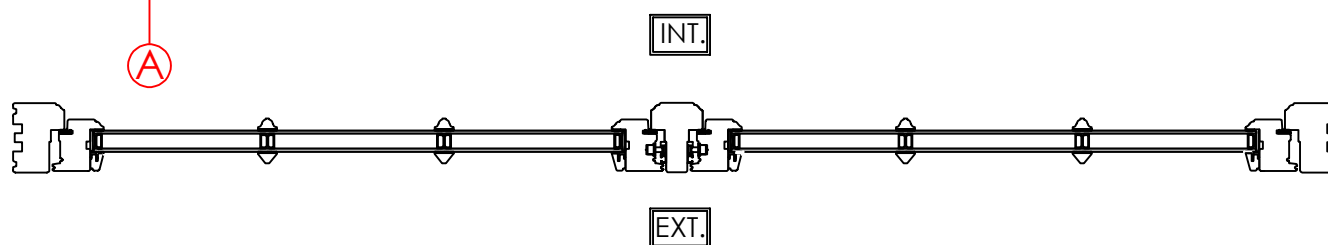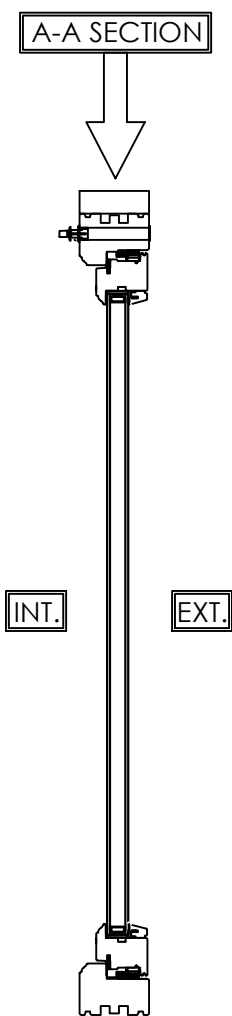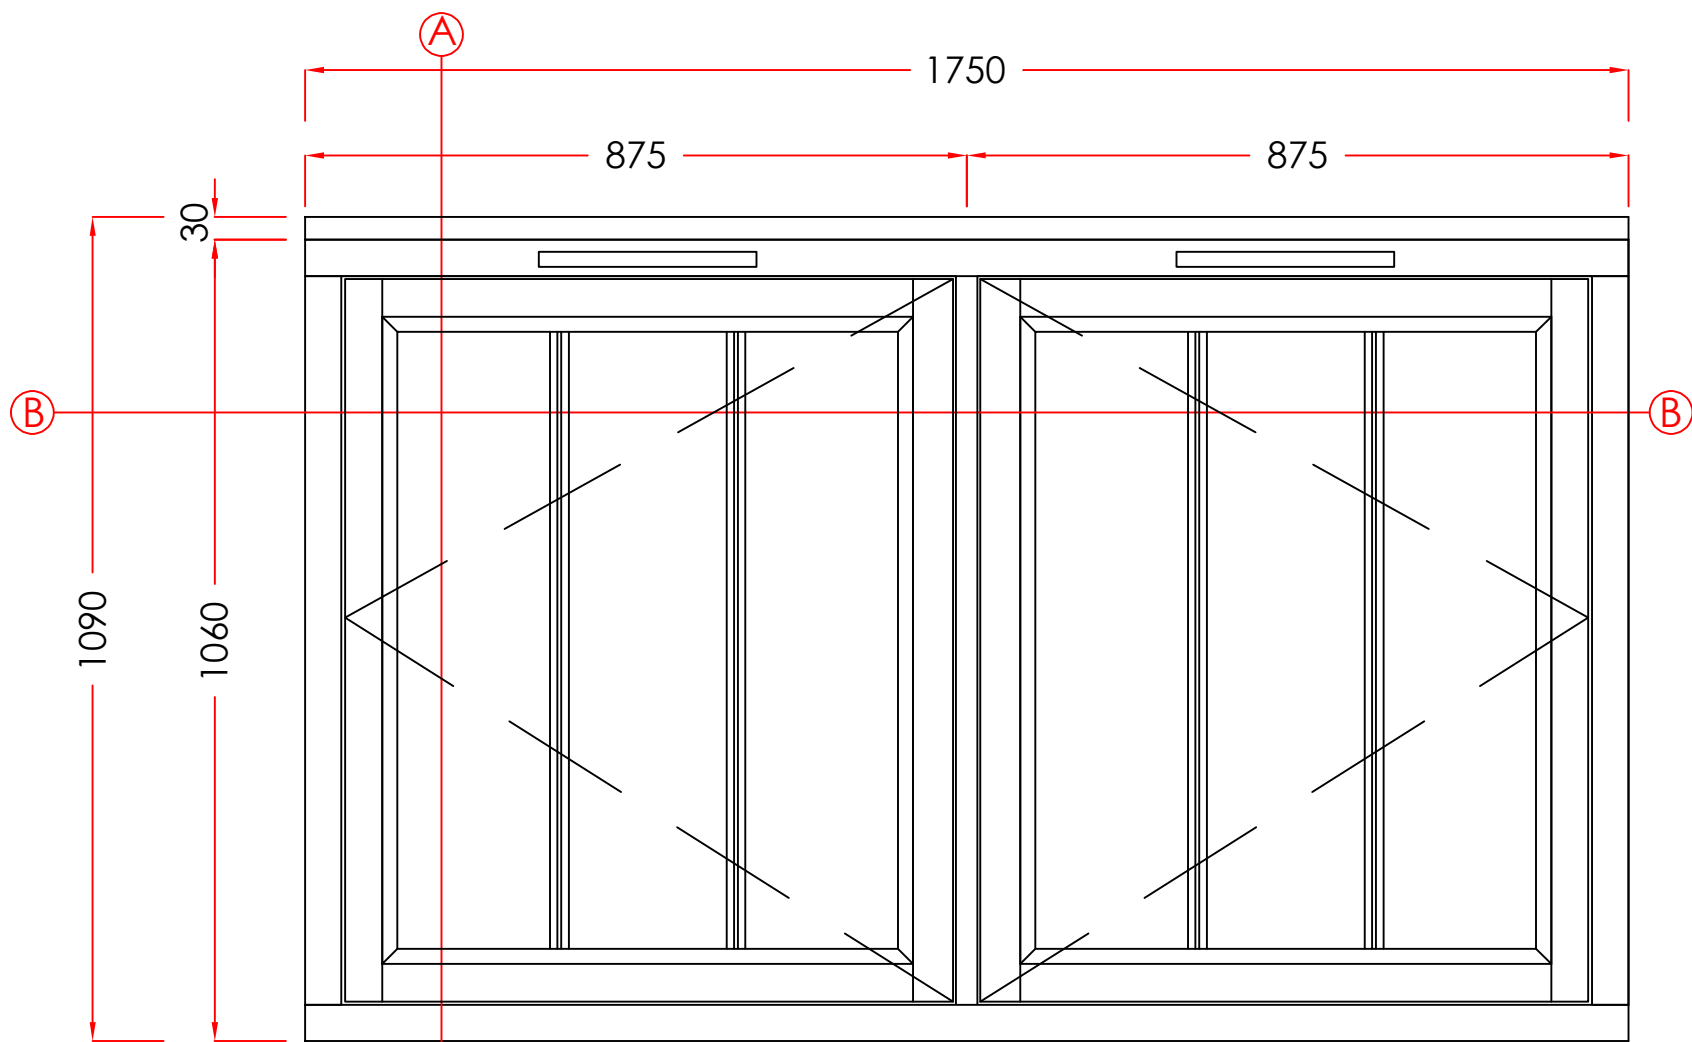

4. LOFT

MATERIAL - TIMBER
INTERNAL & EXTERNAL COLOUR - WHITE
GLAZING - 28MM SEALED UNITS

Revision	Date	Amendments	Drawers Initials.
A	23/03/22	Windows added	SF
B	20/05/22	Elevations added	SF
C	08/11/22	Designs amended	SF
D	12/12/22	Designs amended	SF

VIEWED EXTERNALLY

THESE DRAWINGS ARE THE PROPERTY OF ANGLIAN HOME IMPROVEMENTS AND MUST NOT BE USED, DISTRIBUTED, LOANED OR COPIED WITHOUT THE EXPRESS PERMISSION OF ANGLIAN HOME IMPROVEMENTS.

Scale - 1:10
(Produced on A3 Paper)
Sheet 4 Of 16

Drawers Initials.
SF

CONTRACT No.: 30344185

date: 03/03/2022

PROPOSED: WINDOW REPLACEMENT
AT: 80 CONSTANTINE ROAD
(INSTALLATION ADDRESS) LONDON
NW3 2LX




1300
1200
1100
1000
900
800
700
600
500
400
300
200
100
0


Scale Bar
1:10 (mm)

0 100 200 300 400 500 600 700 800 900 1000 1100 1200 1300


DRAWINGS ARE FOR ILLUSTRATIVE PURPOSES ONLY AND MUST NOT BE USED FOR MANUFACTURING PURPOSES

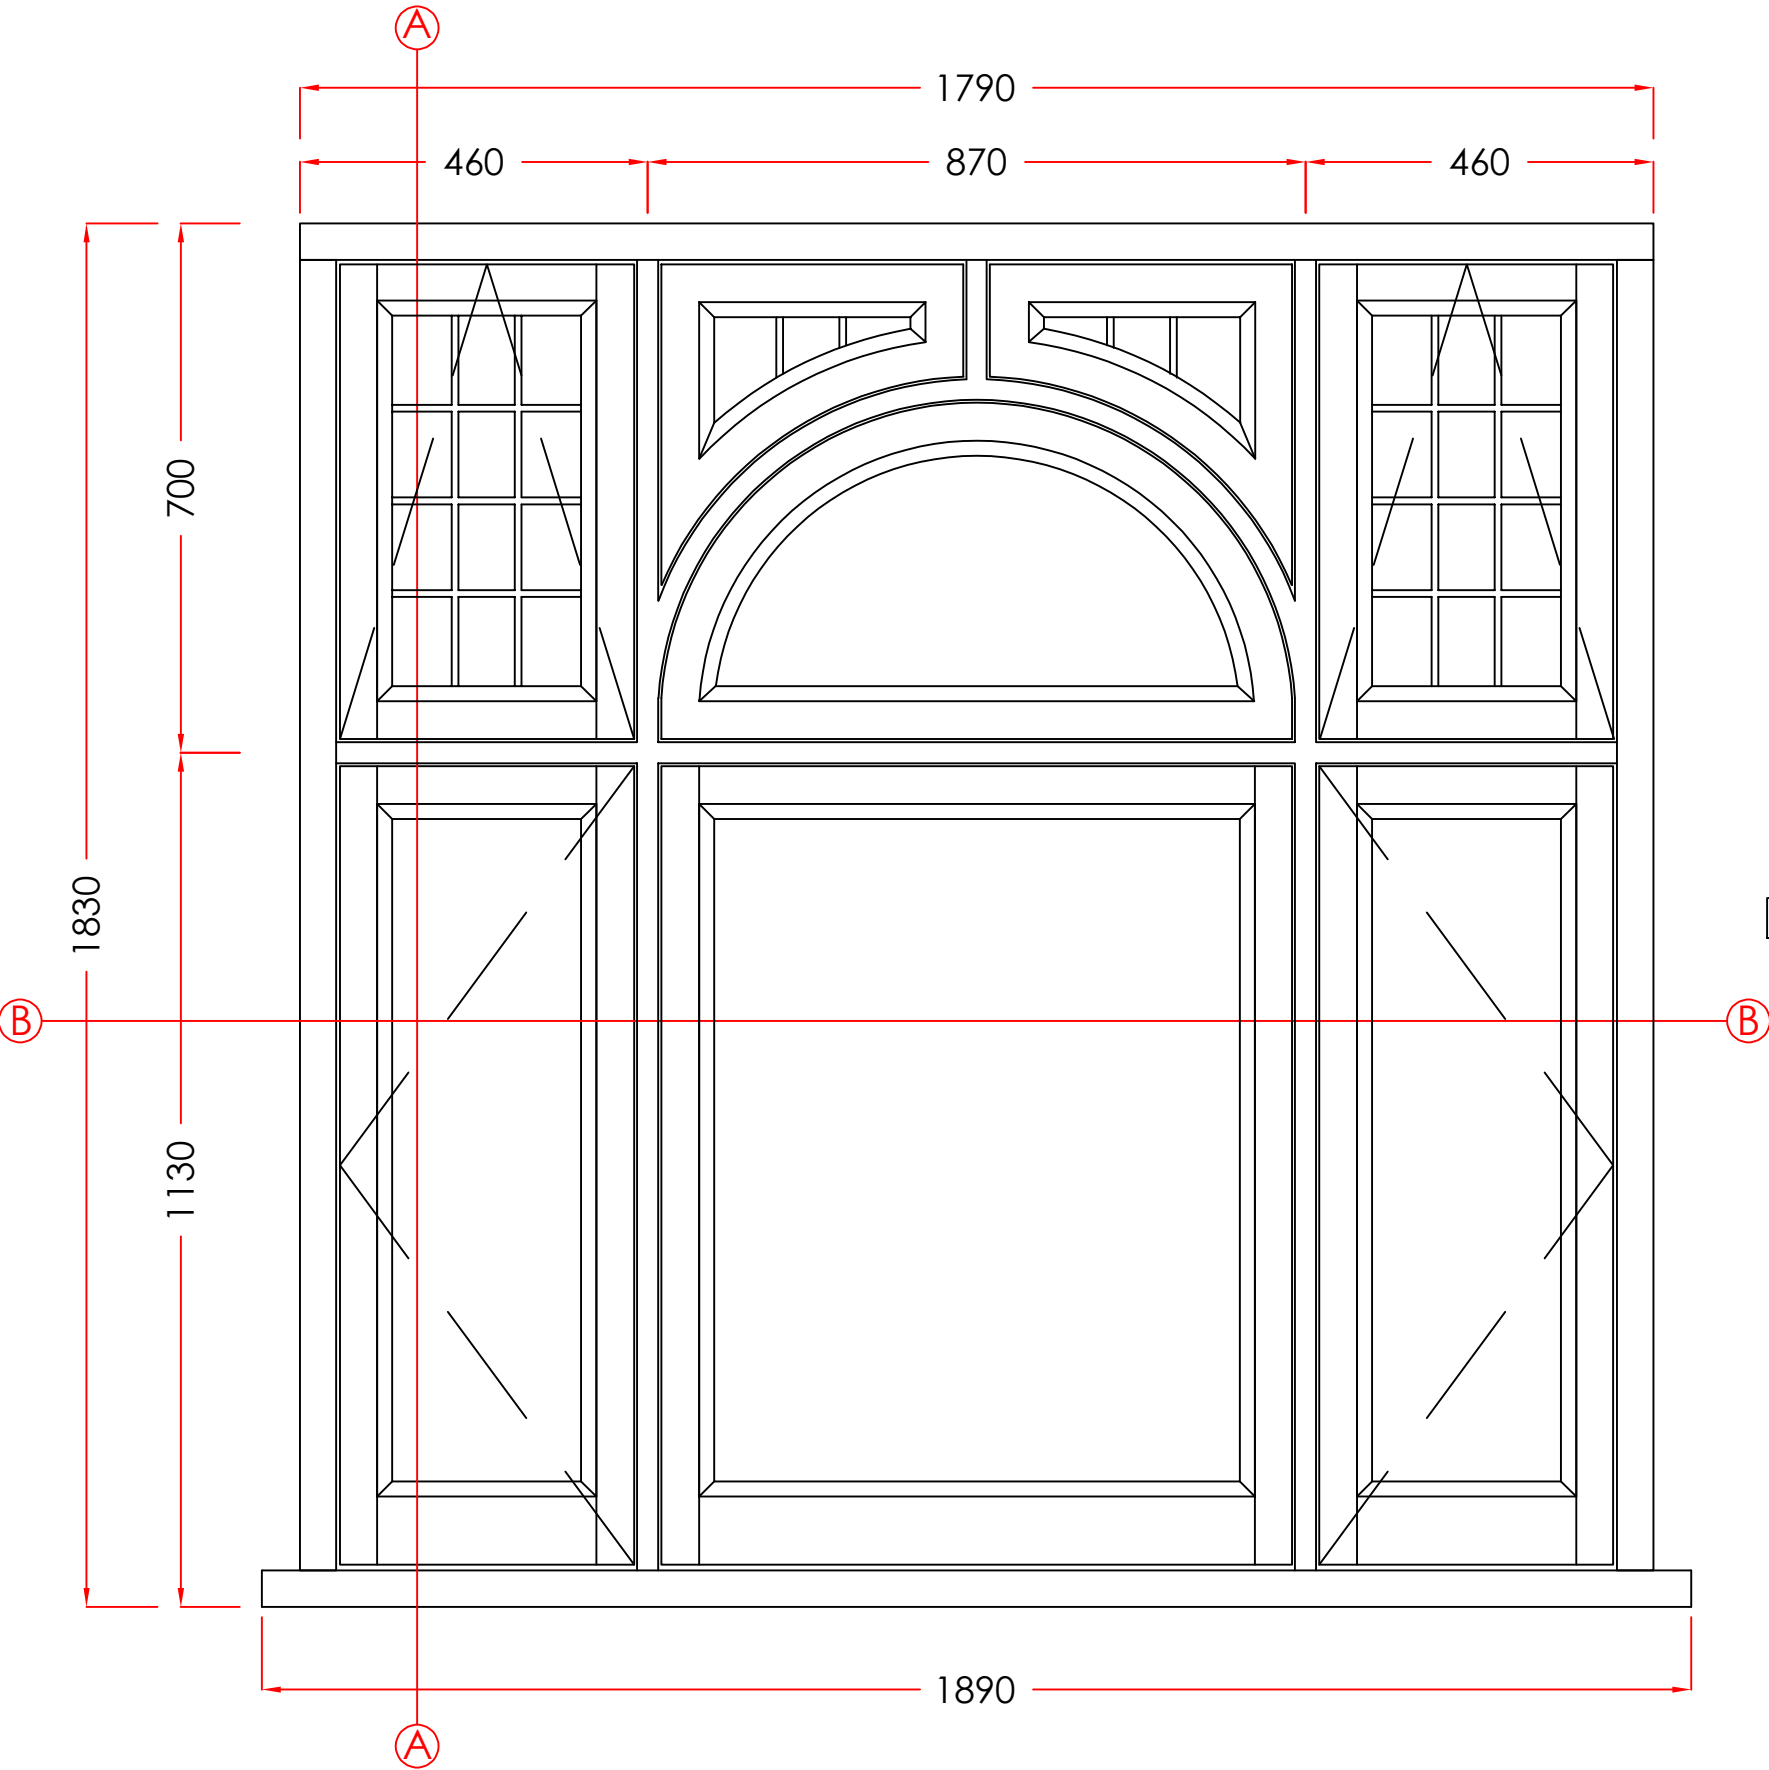

A-A SECTION

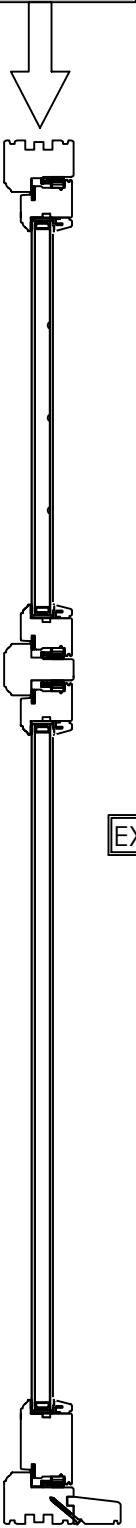

INT.

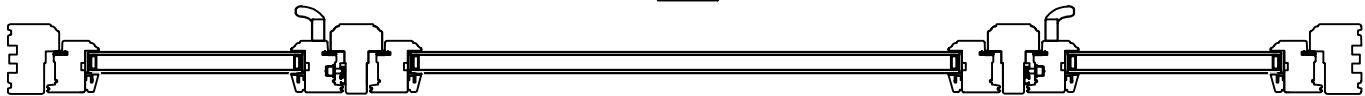

EXT.

B-B SECTION

5. 1ST FLOOR

MATERIAL - TIMBER
INTERNAL & EXTERNAL COLOUR - WHITE
GLAZING - 28MM SEALED UNITS

Revision	Date	Amendments	Drawers Initials.
A	23/03/22	Windows added	SF
B	20/05/22	Elevations added	SF
C	08/11/22	Designs amended	SF
D	12/12/22	Designs amended	SF
E	10/02/23	Designs amended	SF

VIEWED EXTERNALLY

THESE DRAWINGS ARE THE PROPERTY OF ANGLIAN HOME IMPROVEMENTS AND MUST NOT BE USED, DISTRIBUTED, LOANED OR COPIED WITHOUT THE EXPRESS PERMISSION OF ANGLIAN HOME IMPROVEMENTS.

Scale - 1:10
(Produced on A3 Paper)

Sheet 5 Of 16

Drawers Initials.

SF


CONTRACT No.: 30344185

date: 03/03/2022

PROPOSED: WINDOW REPLACEMENT
AT:
(INSTALLATION ADDRESS) 80 CONSTANTINE ROAD
LONDON
NW3 2LX



DRAWINGS ARE FOR ILLUSTRATIVE PURPOSES ONLY AND MUST NOT BE USED FOR MANUFACTURING PURPOSES

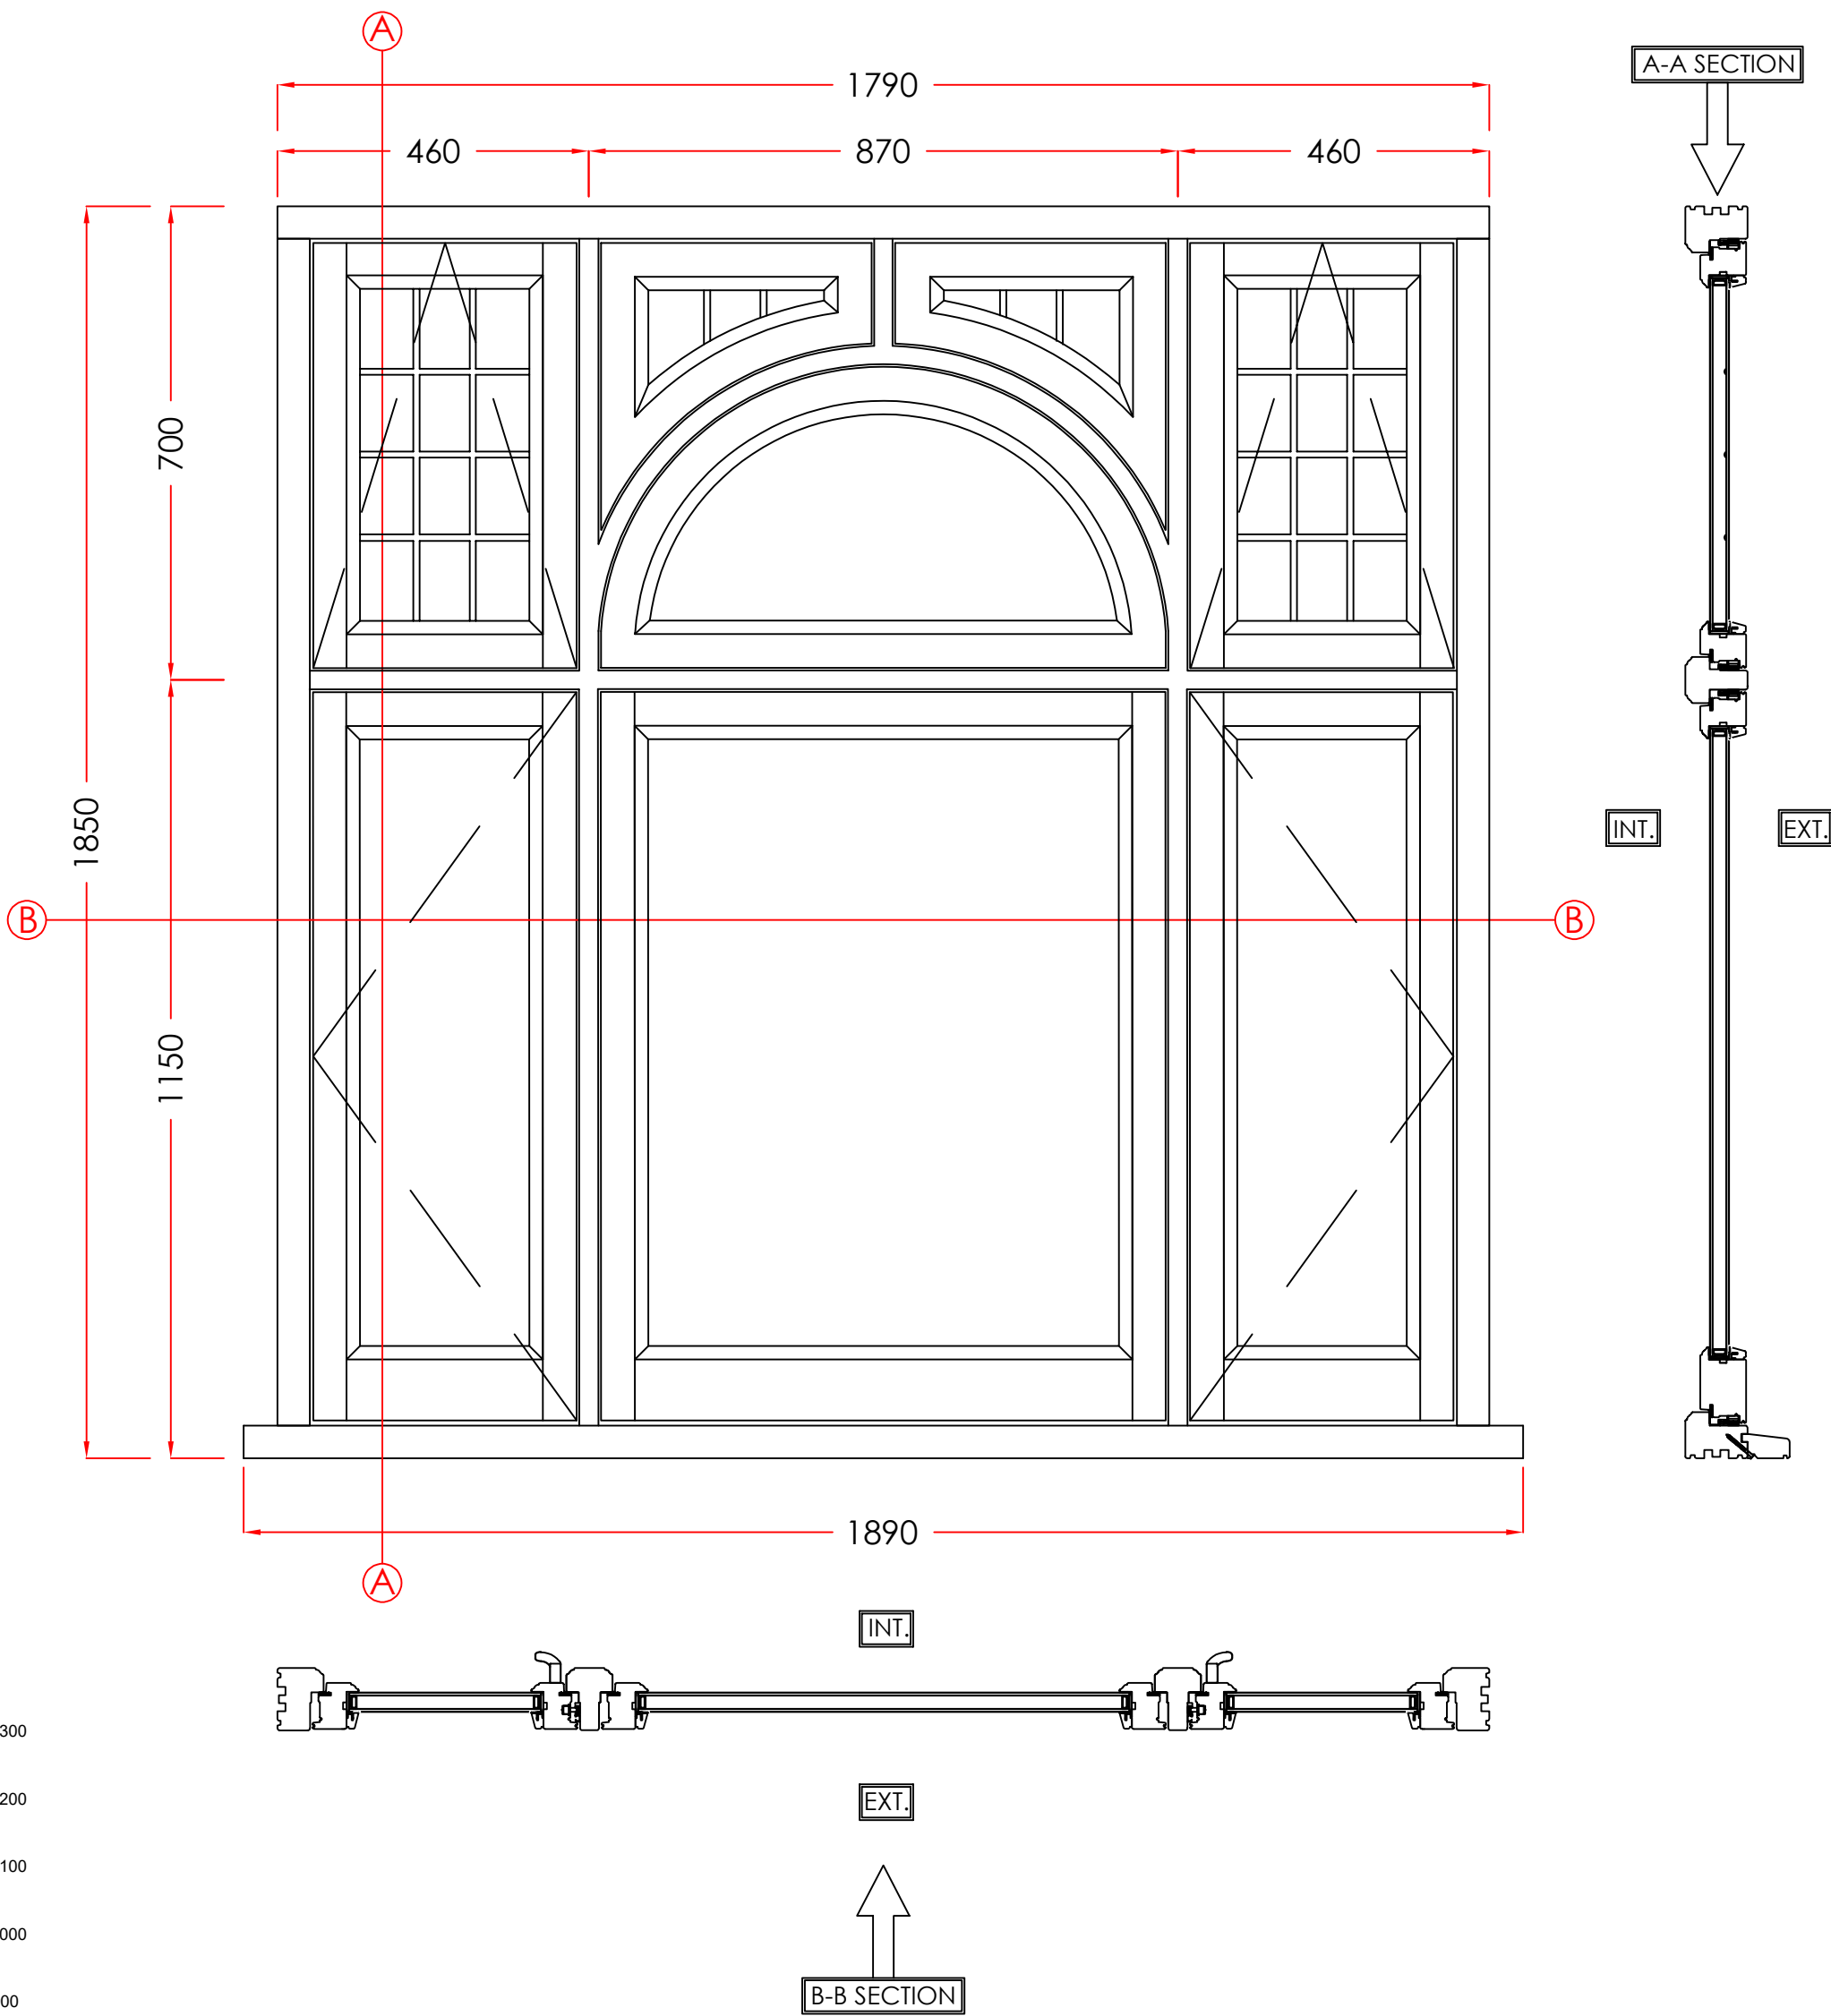

6. GROUND FLOOR

MATERIAL - TIMBER
INTERNAL & EXTERNAL COLOUR - WHITE
GLAZING - 28MM SEALED UNITS

Revision	Date	Amendments	Drawers Initials.
A	23/03/22	Windows added	SF
B	20/05/22	Elevations added	SF
C	08/11/22	Designs amended	SF
D	12/12/22	Designs amended	SF
E	10/02/23	Designs amended	SF

VIEWED EXTERNALLY

THESE DRAWINGS ARE THE PROPERTY OF ANGLIAN HOME IMPROVEMENTS
AND MUST NOT BE USED, DISTRIBUTED, LOANED OR COPIED WITHOUT THE
EXPRESS PERMISSION OF ANGLIAN HOME IMPROVEMENTS.



Scale - 1:10
(Produced on A3 Paper)
Sheet 6 Of 16

CONTRACT No.: 30344185

date: 03/03/2022

PROPOSED: WINDOW REPLACEMENT
AT:
(INSTALLATION ADDRESS) 80 CONSTANTINE ROAD
LONDON
NW3 2LX



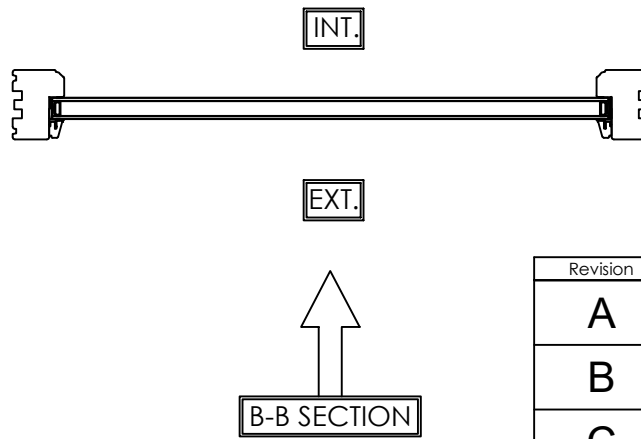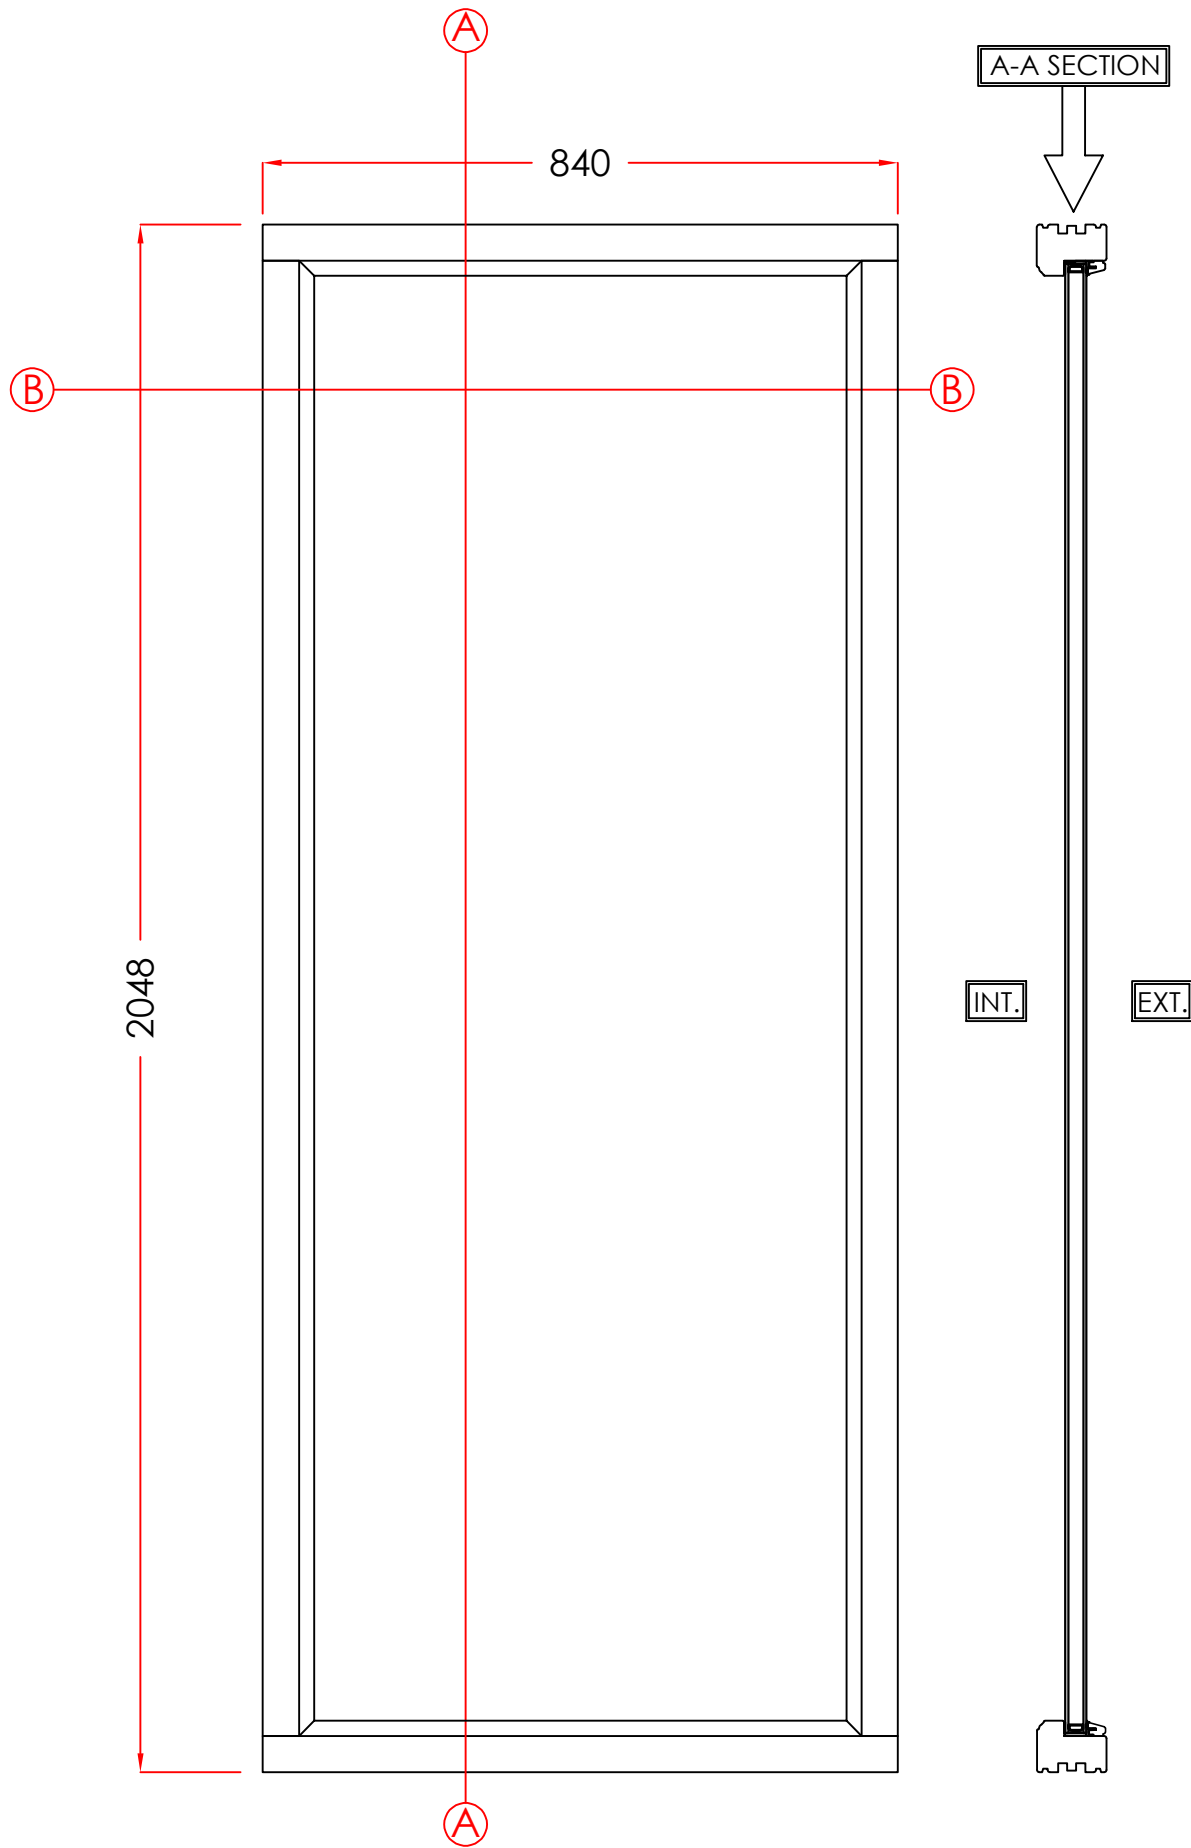

Revision	Date	Amendments	Drawers Initials.
A	23/03/22	Windows added	SF
B	20/05/22	Elevations added	SF
C	08/11/22	Designs amended	SF
D	12/12/22	Designs amended	SF

7. TERRACE

MATERIAL - TIMBER
EXTERNAL COLOUR - ANTHRACITE GREY
INTERNAL COLOUR - WHITE
GLAZING - 28MM SEALED UNITS

Scale - 1:10
(Produced on A3 Paper)
Sheet 7 Of 16

Drawers Initials.
SF

CONTRACT No.: 30344185

date: 03/03/2022

PROPOSED: WINDOW REPLACEMENT
AT: 80 CONSTANTINE ROAD
(INSTALLATION ADDRESS) LONDON
NW3 2LX




VIEWED EXTERNALLY

THESE DRAWINGS ARE THE PROPERTY OF ANGLIAN HOME IMPROVEMENTS
AND MUST NOT BE USED, DISTRIBUTED, LOANED OR COPIED WITHOUT THE
EXPRESS PERMISSION OF ANGLIAN HOME IMPROVEMENTS.



Scale Bar
1:10(mm)

0 100 200 300 400 500 600 700 800 900 1000 1100 1200 1300

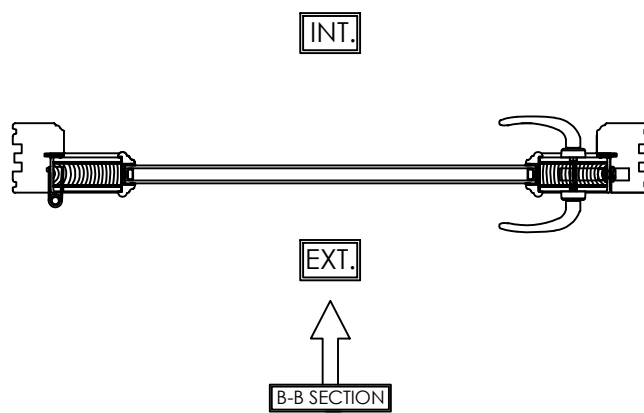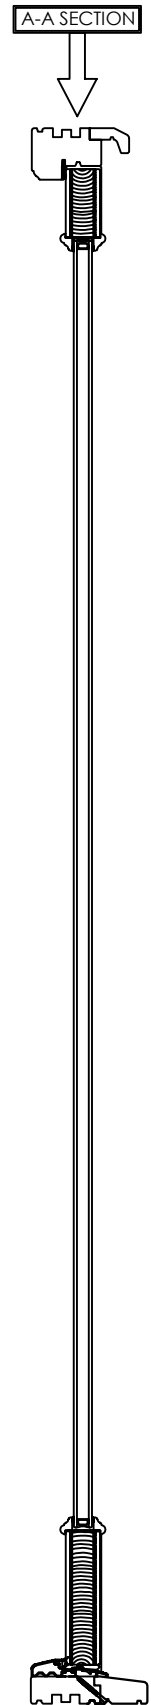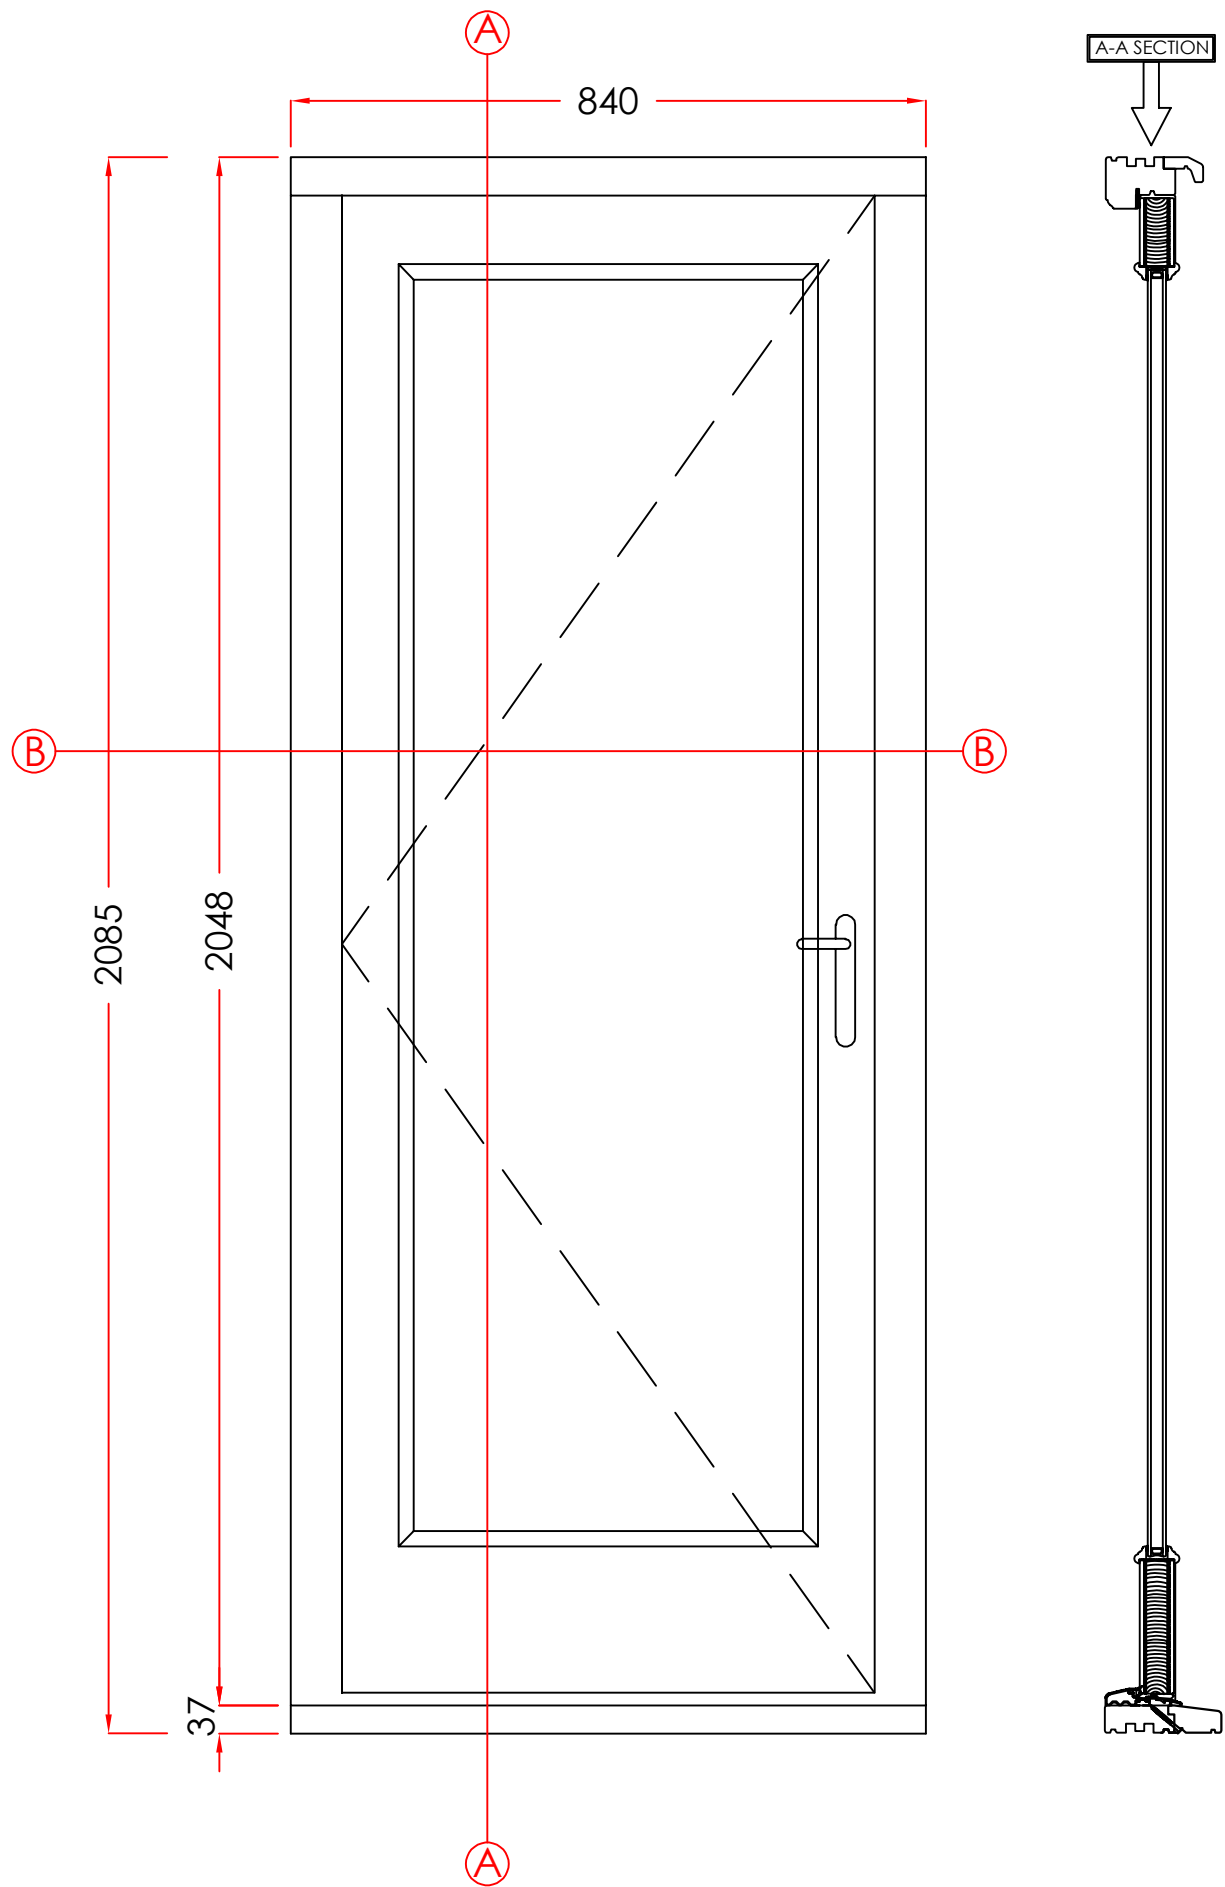

8. TERRACE

MATERIAL - TIMBER
EXTERNAL COLOUR - ANTHRACITE GREY
INTERNAL COLOUR - WHITE
GLAZING - 24MM SEALED UNITS

Revision	Date	Amendments	Drawers Initials.
A	23/03/22	Windows added	SF
B	20/05/22	Elevations added	SF
C	08/11/22	Designs amended	SF
D	12/12/22	Designs amended	SF

VIEWED EXTERNALLY

THESE DRAWINGS ARE THE PROPERTY OF ANGLIAN HOME IMPROVEMENTS AND MUST NOT BE USED, DISTRIBUTED, LOANED OR COPIED WITHOUT THE EXPRESS PERMISSION OF ANGLIAN HOME IMPROVEMENTS.


Scale - 1:10
(Produced on A3 Paper)
Sheet 8 Of 16

CONTRACT No.: 30344185

date: 03/03/2022

PROPOSED: WINDOW REPLACEMENT
AT: 80 CONSTANTINE ROAD
(INSTALLATION ADDRESS) LONDON NW3 2LX



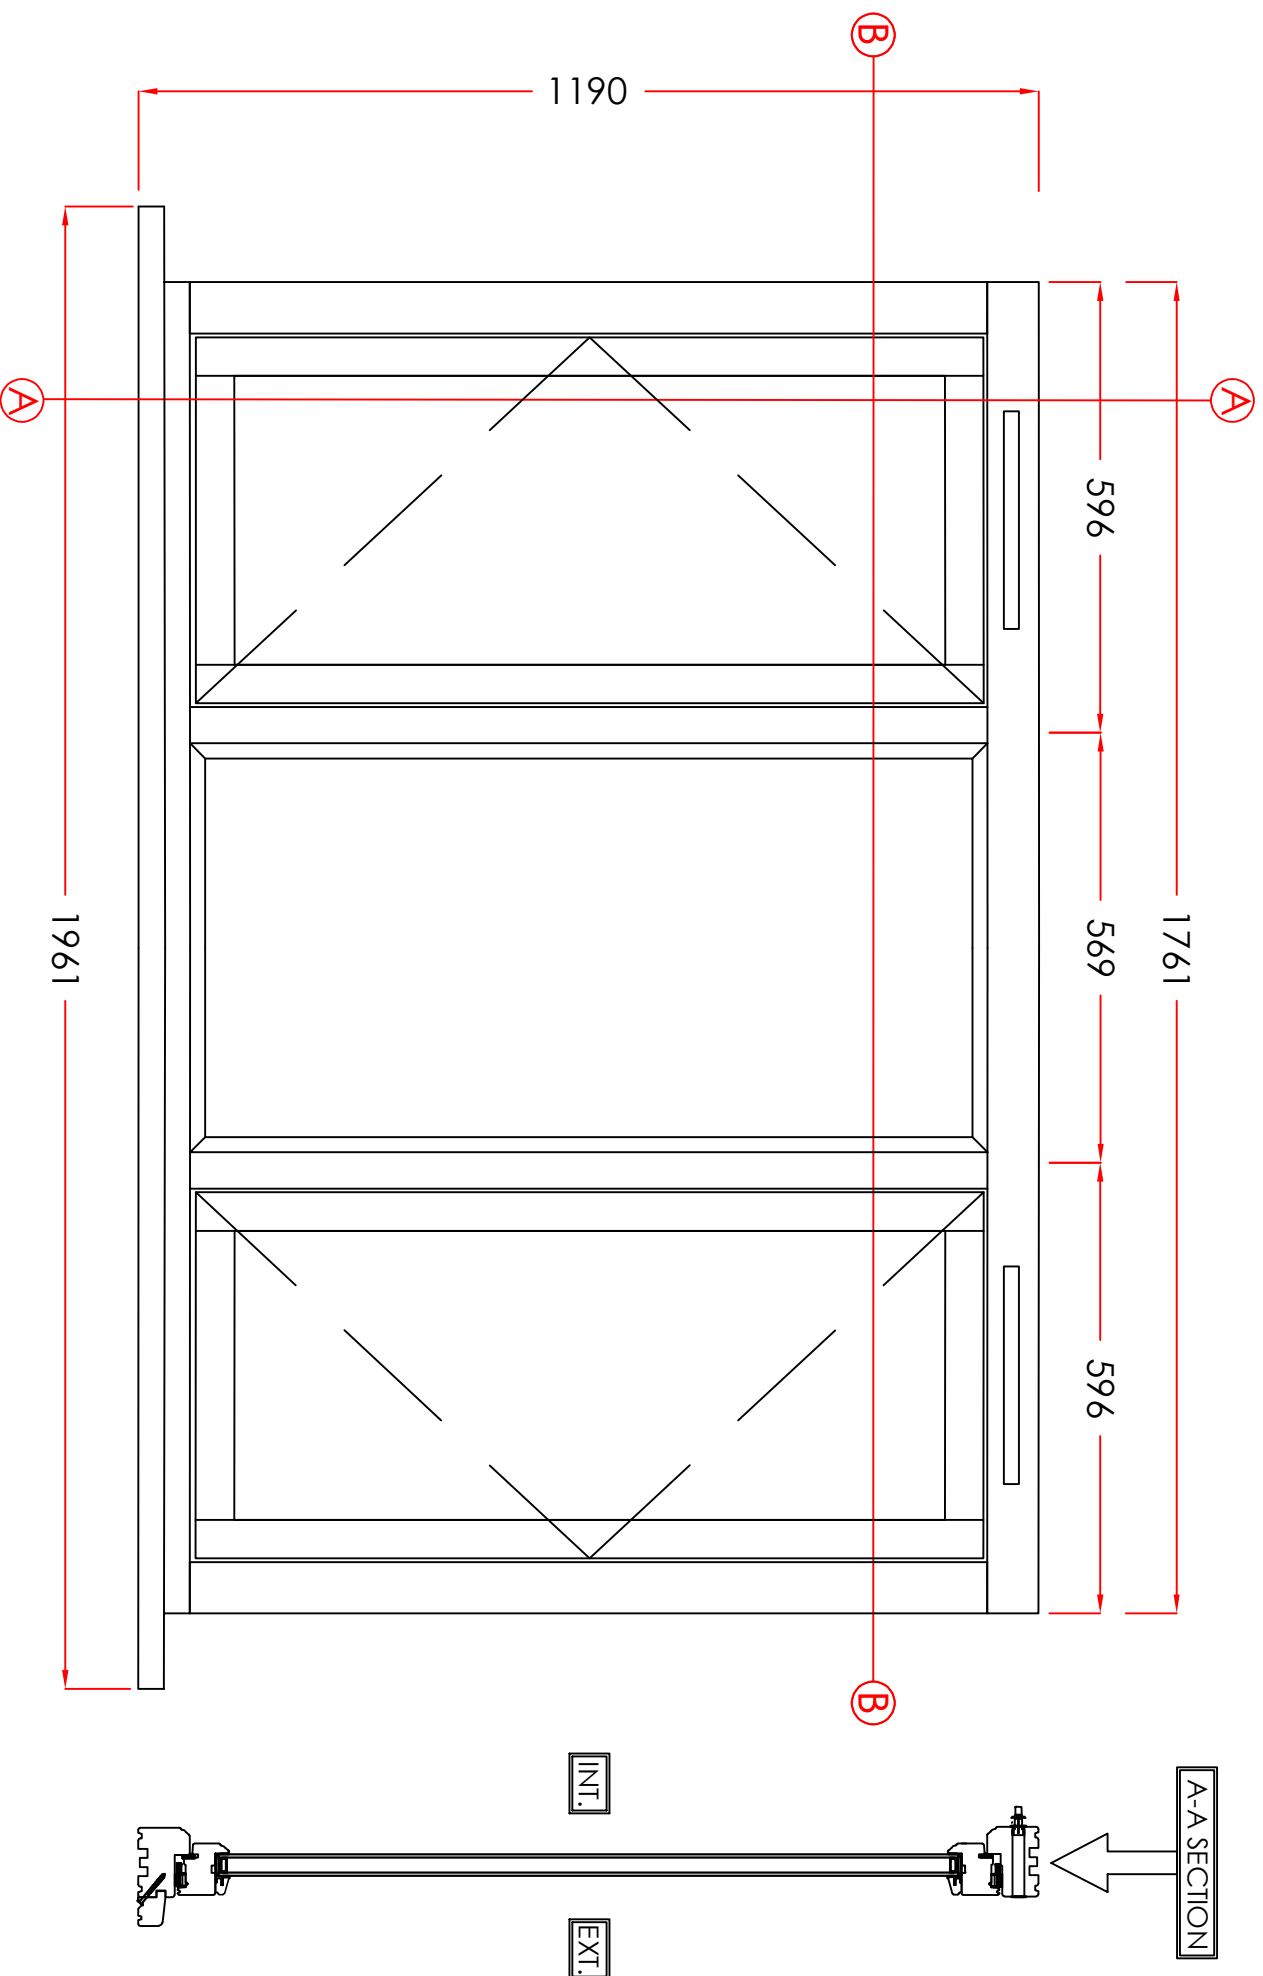

Revision	Date	Amendments	Drawers initials.
A	23/03/22	Windows added	SF
B	20/05/22	Elevations added	SF
C	08/11/22	Designs amended	SF
D	12/12/22	Designs amended	SF

VIEWED EXTERNALLY

THESE DRAWINGS ARE THE PROPERTY OF ANGLIAN HOME IMPROVEMENTS
AND MUST NOT BE USED, DISTRIBUTED, LOANED OR COPIED WITHOUT THE
EXPRESS PERMISSION OF ANGLIAN HOME IMPROVEMENTS.



9. TERRACE

MATERIAL - TIMBER
EXTERNAL COLOUR - ANTHRACITE GREY
INTERNAL COLOUR - WHITE
GLAZING - 28MM SEALED UNITS

Scale - 1:10



(Produced on A3 Paper)

Sheet 9 Of 16

CONTRACT No.: 30344185

date: 03/03/2022

PROPOSED: WINDOW REPLACEMENT
AT: 80 CONSTANTINE ROAD
(INSTALLATION ADDRESS) LONDON
NW3 2LX

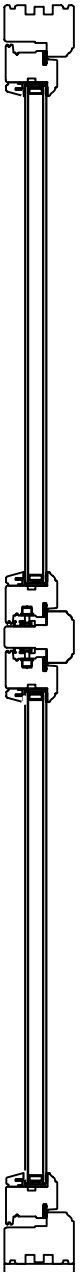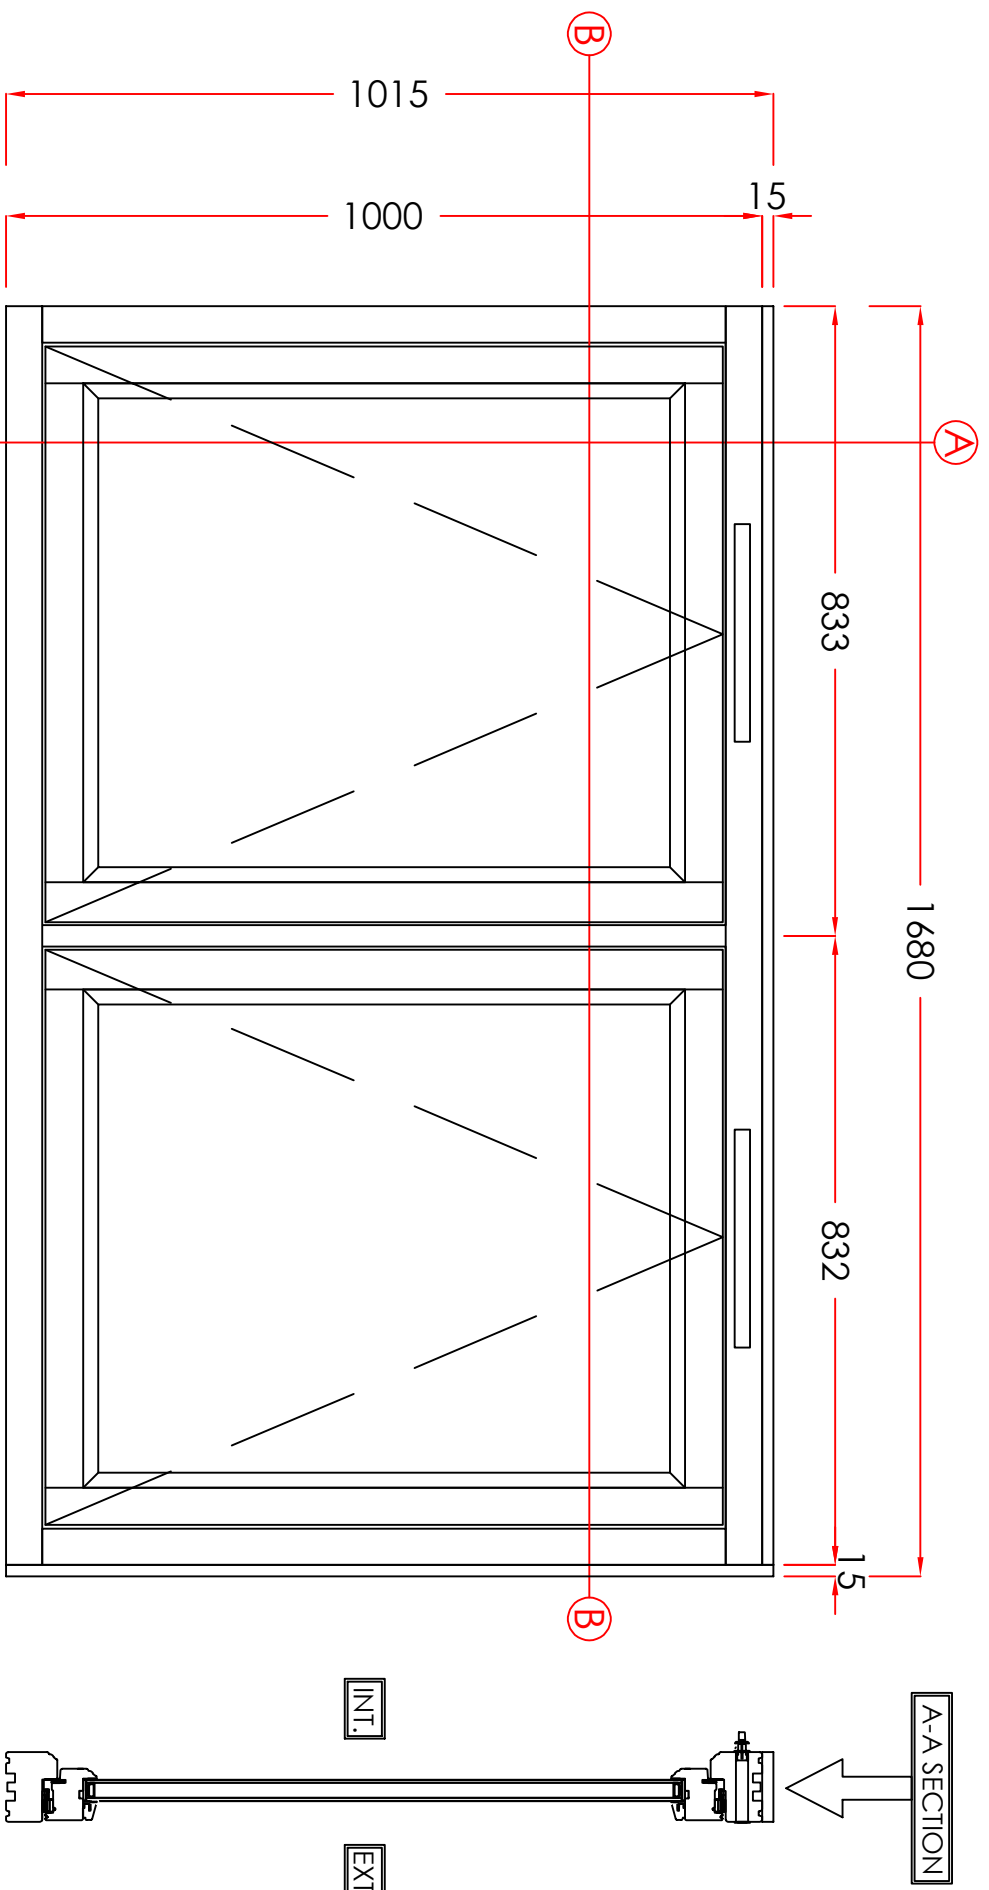

B-B SECTION

Revision	Date	Amendments	Drawers Initials
A	23/03/22	Windows added	SF
B	20/05/22	Elevations added	SF
C	08/11/22	Designs amended	SF
D	12/12/22	Designs amended	SF

VIEWED EXTERNALLY

10. TERRACE
MATERIAL - TIMBER
EXTERNAL COLOUR - ANTHRACITE GREY
INTERNAL COLOUR - WHITE
GLAZING - 28MM SEALED UNITS

THESE DRAWINGS ARE THE PROPERTY OF ANGLIAN HOME IMPROVEMENTS
AND MUST NOT BE USED, DISTRIBUTED, LOANED OR COPIED WITHOUT THE
EXPRESS PERMISSION OF ANGLIAN HOME IMPROVEMENTS.



Scale - 1:10
(Produced on A3 Paper)
Sheet 10 Of 16

Drawers Initials:
SF

CONTRACT No.: 30344185 date: 03/03/2022

PROPOSED: WINDOW REPLACEMENT
AT: 80 CONSTANTINE ROAD
(INSTALLATION ADDRESS) LONDON
NW3 2LX



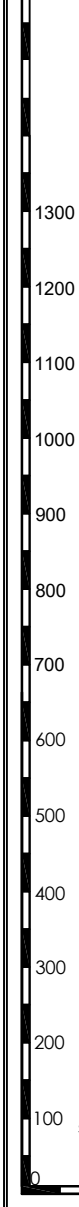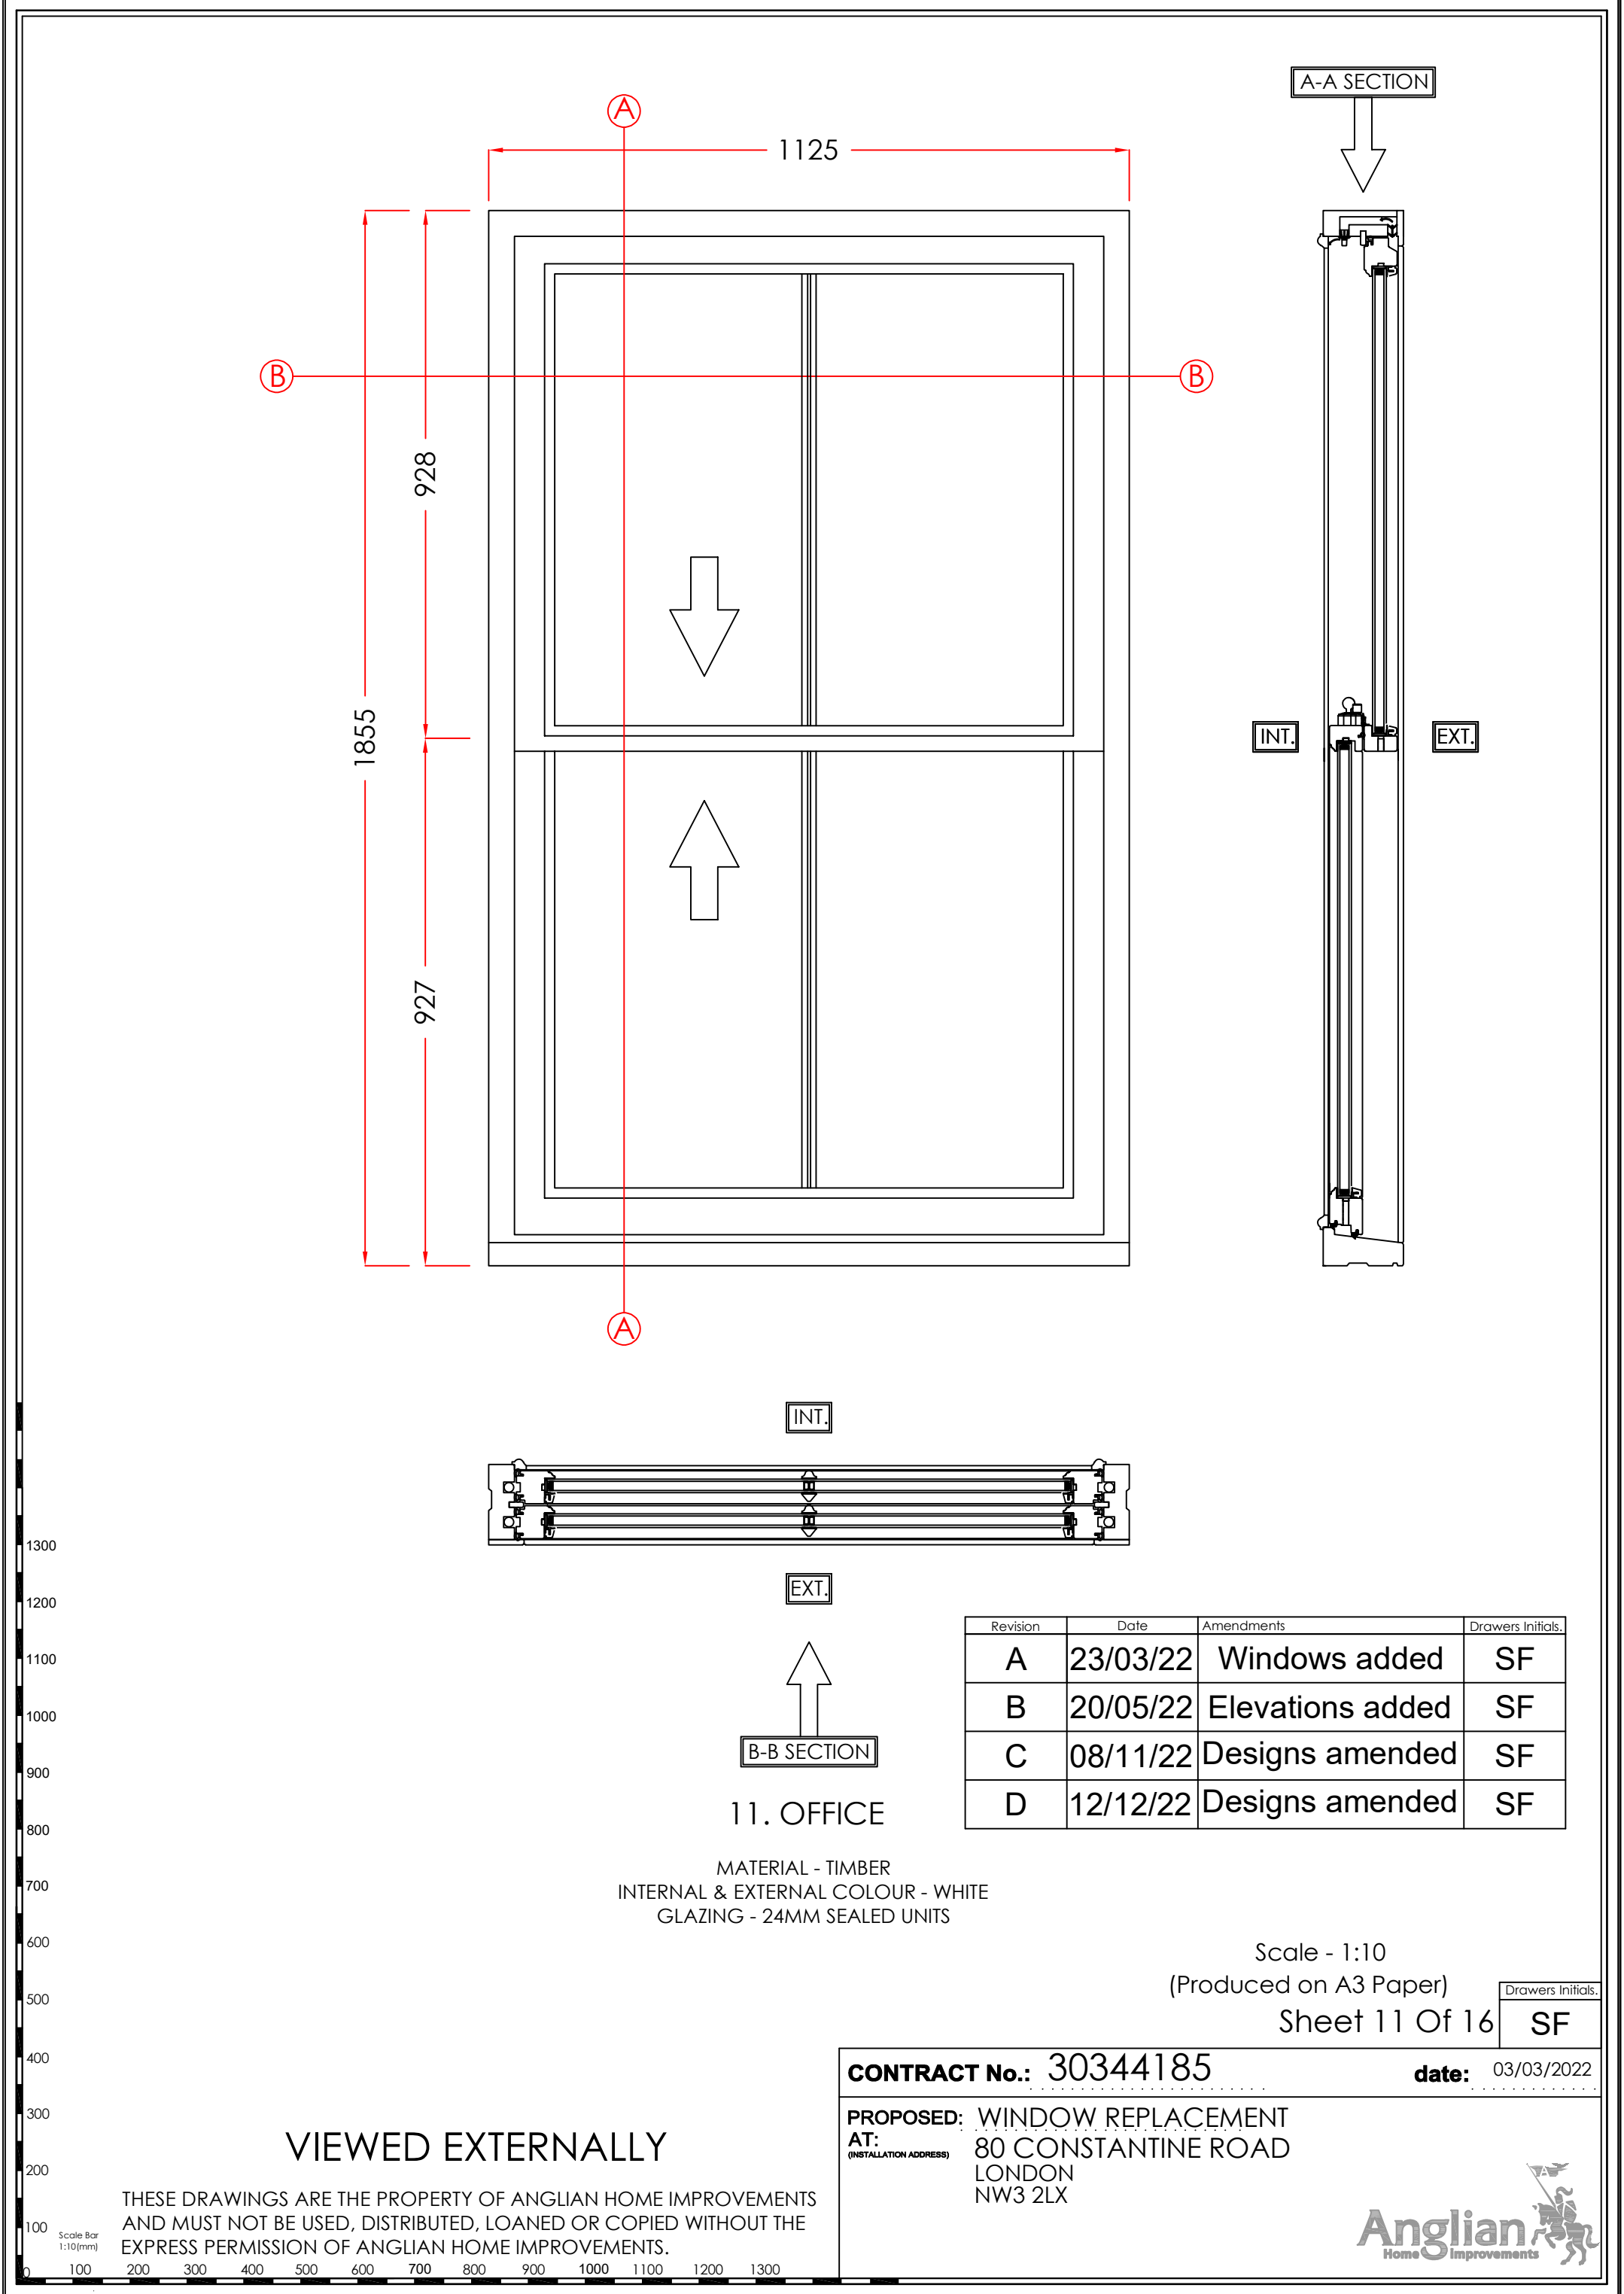

Scale Bar
1:10 (mm)

100 200 300 400 500 600 700 800 900 1000 1100 1200 1300

11. OFFICE

MATERIAL - TIMBER
INTERNAL & EXTERNAL COLOUR - WHITE
GLAZING - 24MM SEALED UNITS

Revision	Date	Amendments	Drawers Initials.
A	23/03/22	Windows added	SF
B	20/05/22	Elevations added	SF
C	08/11/22	Designs amended	SF
D	12/12/22	Designs amended	SF

Scale - 1:10
(Produced on A3 Paper)
Sheet 11 Of 16

Drawers Initials.
SF




THESE DRAWINGS ARE THE PROPERTY OF ANGLIAN HOME IMPROVEMENTS
AND MUST NOT BE USED, DISTRIBUTED, LOANED OR COPIED WITHOUT THE
EXPRESS PERMISSION OF ANGLIAN HOME IMPROVEMENTS.

CONTRACT No.: 30344185

PROPOSED: WINDOW REPLACEMENT
AT: 80 CONSTANTINE ROAD
LONDON NW3 2LX

date: 03/03/2022

Anglian
Home Improvements

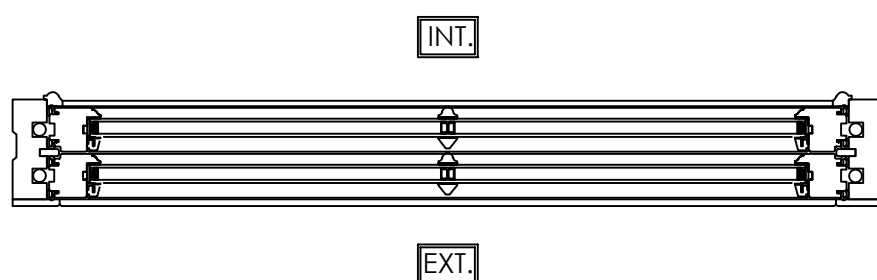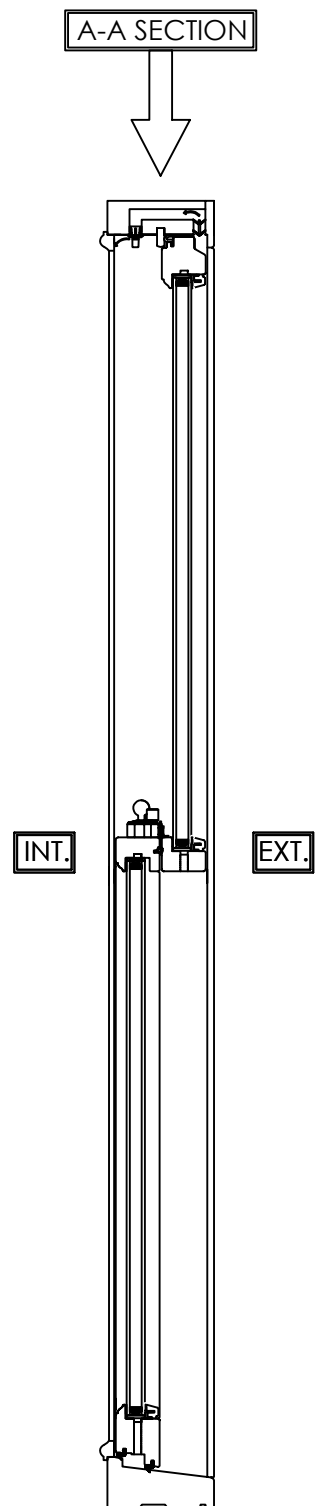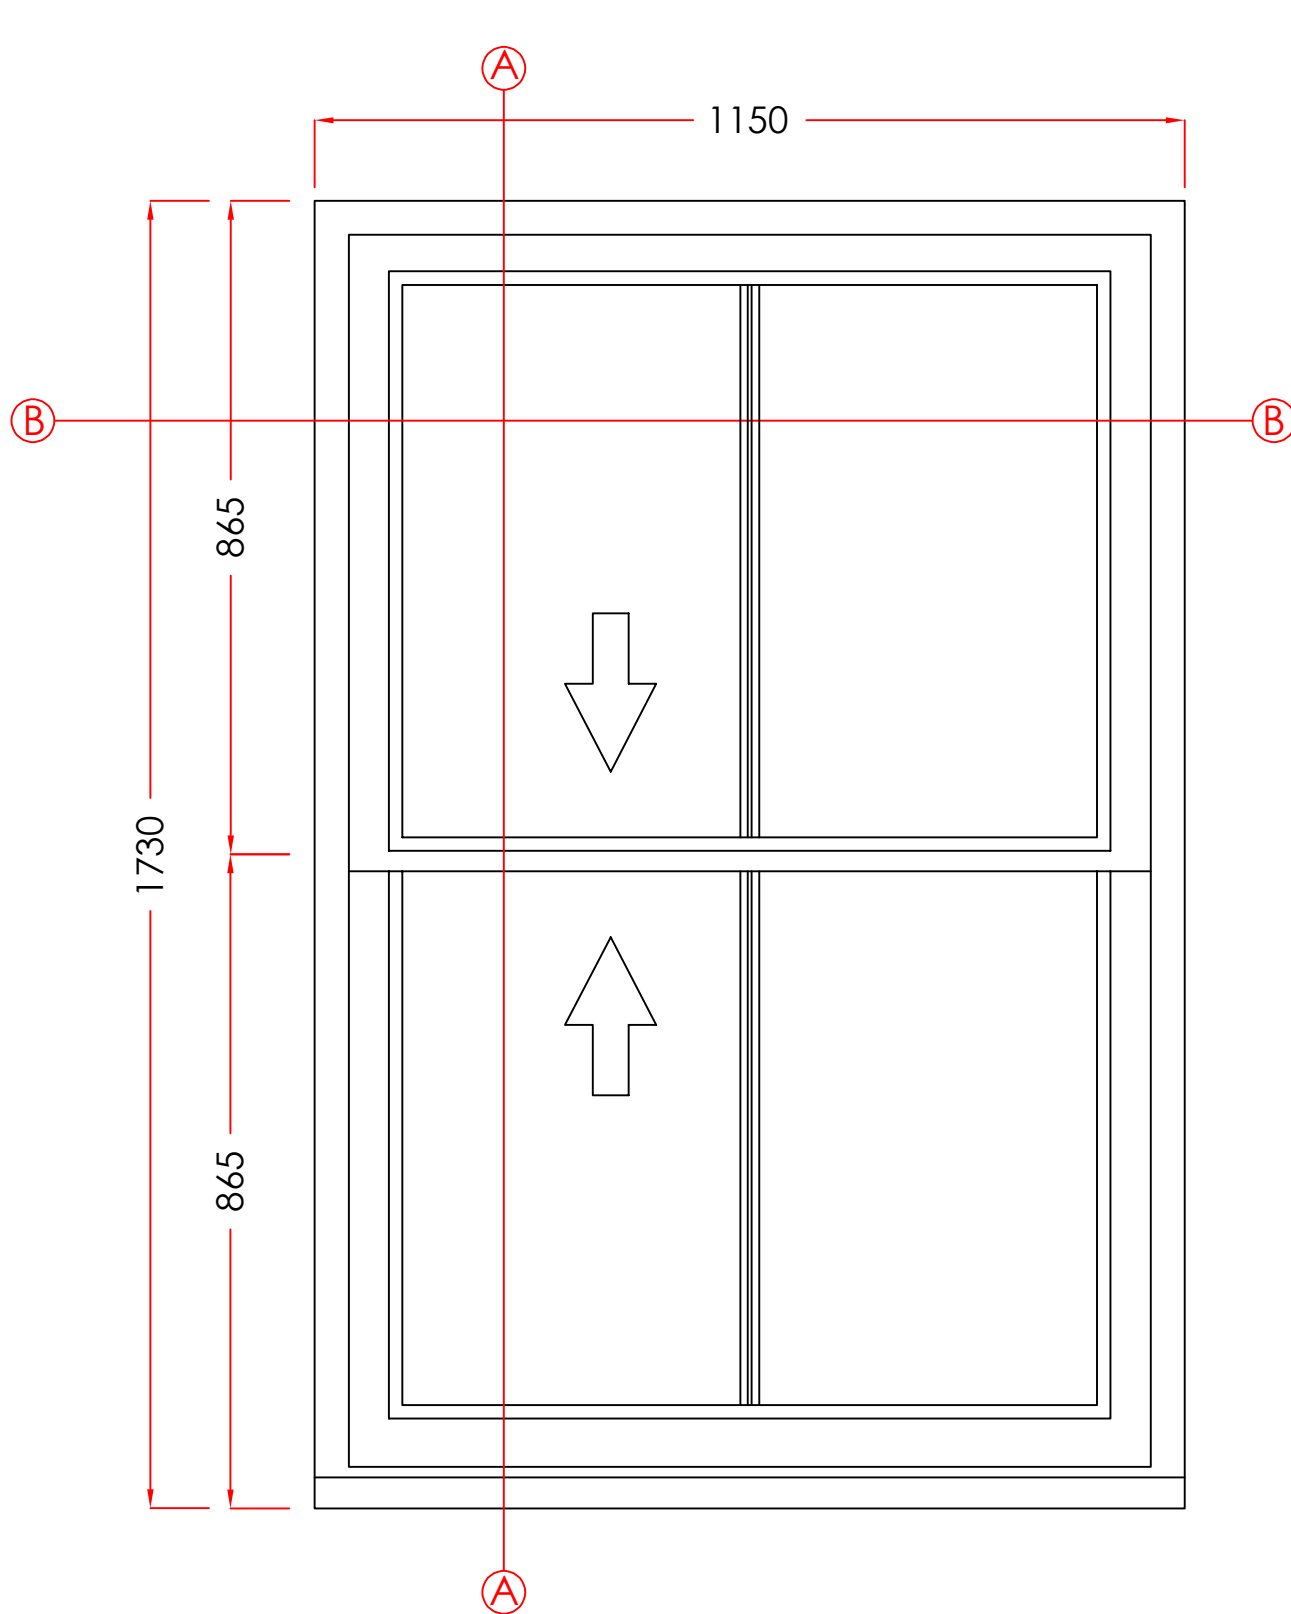

12. BACK BEDROOM

MATERIAL - TIMBER
INTERNAL & EXTERNAL COLOUR - WHITE
GLAZING - 24MM SEALED UNITS

Revision	Date	Amendments	Drawers Initials.
A	23/03/22	Windows added	SF
B	20/05/22	Elevations added	SF
C	08/11/22	Designs amended	SF
D	12/12/22	Designs amended	SF

VIEWED EXTERNALLY

THESE DRAWINGS ARE THE PROPERTY OF ANGLIAN HOME IMPROVEMENTS AND MUST NOT BE USED, DISTRIBUTED, LOANED OR COPIED WITHOUT THE EXPRESS PERMISSION OF ANGLIAN HOME IMPROVEMENTS.

Scale - 1:10
(Produced on A3 Paper)
Sheet 12 Of 16

Drawers Initials.
SF

CONTRACT No.: 30344185

date: 03/03/2022

PROPOSED: WINDOW REPLACEMENT
AT: 80 CONSTANTINE ROAD
(INSTALLATION ADDRESS) LONDON
NW3 2LX




1300
1200
1100
1000
900
800
700
600
500
400
300
200
100
0

Scale Bar
1:10 (mm)

100 200 300 400 500 600 700 800 900 1000 1100 1200 1300

1300
1200
1100
1000
900
800
700
600
500
400
300
200
100
0

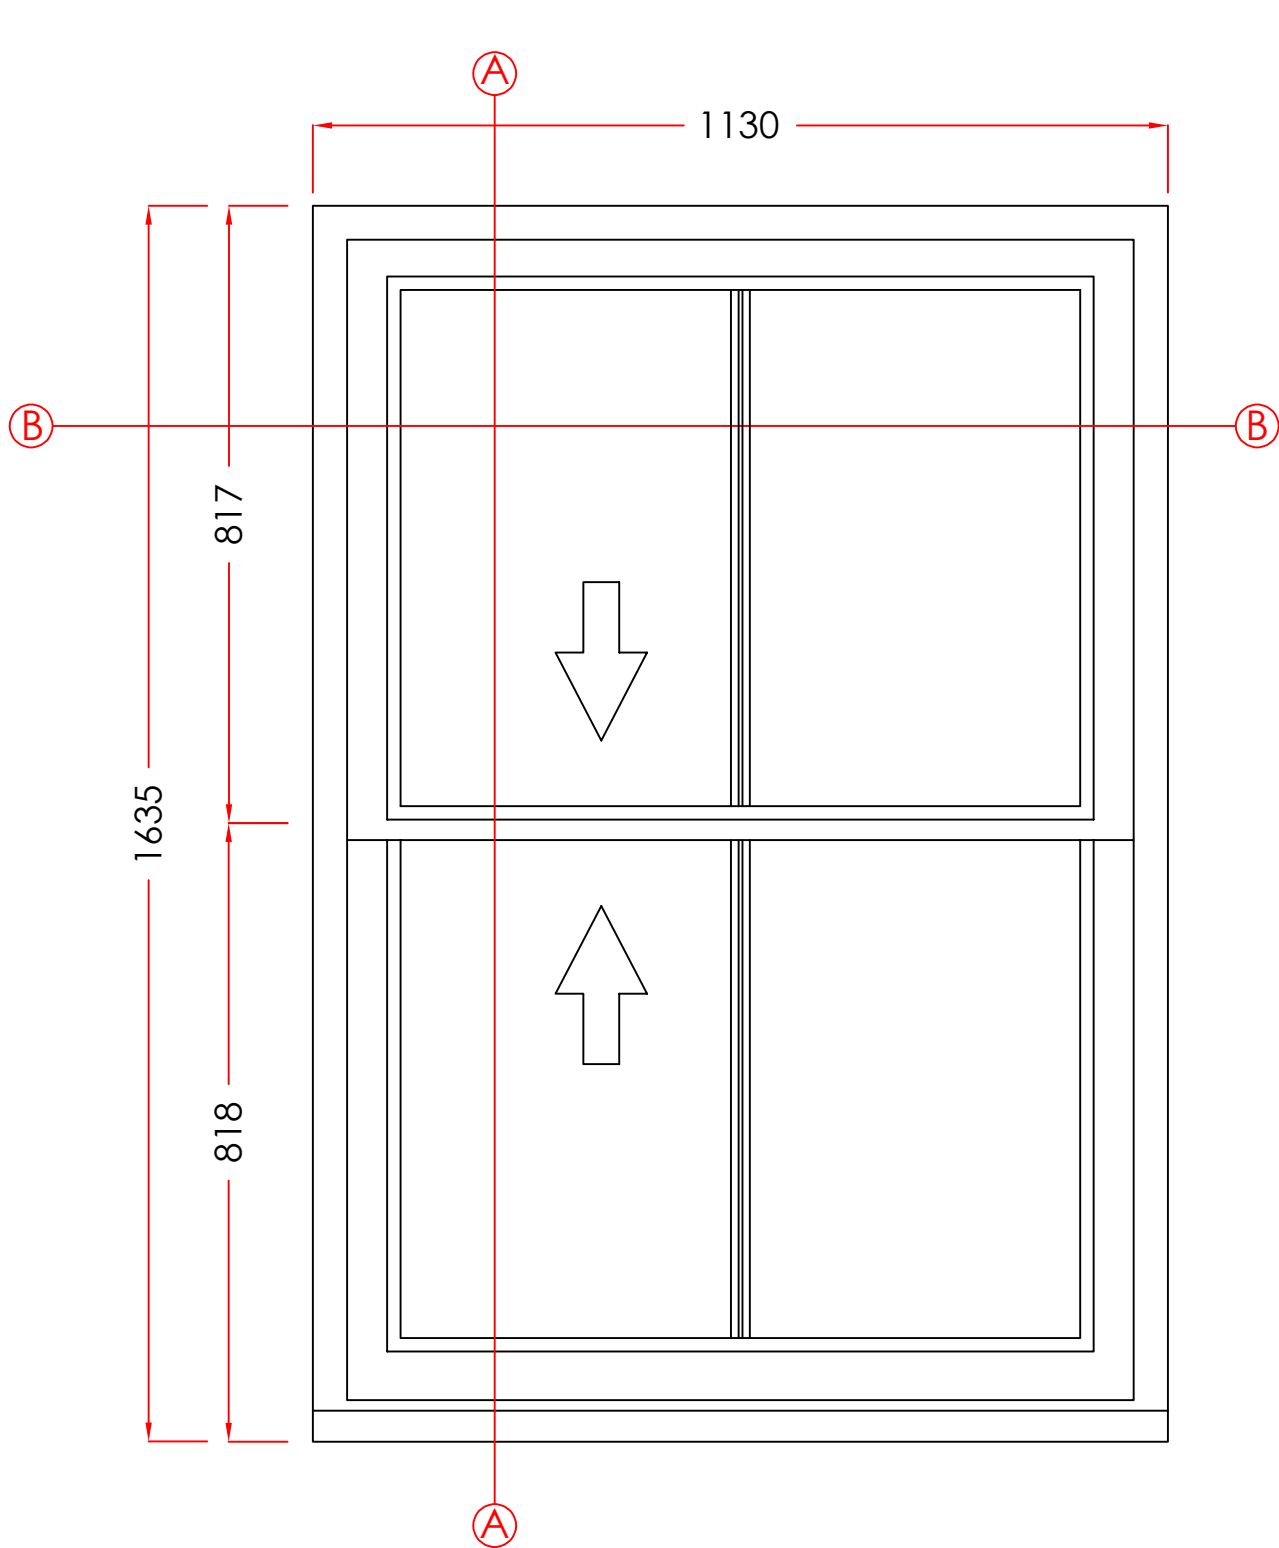

A-A SECTION

INT.

EXT.

INT.

EXT.

B-B SECTION

13. LANDING

MATERIAL - TIMBER
INTERNAL & EXTERNAL COLOUR - WHITE
GLAZING - 24MM SEALED UNITS

Revision	Date	Amendments	Drawers Initials.
A	23/03/22	Windows added	SF
B	20/05/22	Elevations added	SF
C	08/11/22	Designs amended	SF
D	12/12/22	Designs amended	SF

VIEWED EXTERNALLY

THESE DRAWINGS ARE THE PROPERTY OF ANGLIAN HOME IMPROVEMENTS
AND MUST NOT BE USED, DISTRIBUTED, LOANED OR COPIED WITHOUT THE
EXPRESS PERMISSION OF ANGLIAN HOME IMPROVEMENTS.

Scale - 1:10
(Produced on A3 Paper)
Sheet 13 Of 16


Drawers Initials.
SF

CONTRACT No.: 30344185



date: 03/03/2022

PROPOSED: WINDOW REPLACEMENT
AT: 80 CONSTANTINE ROAD
(INSTALLATION ADDRESS) LONDON
NW3 2LX



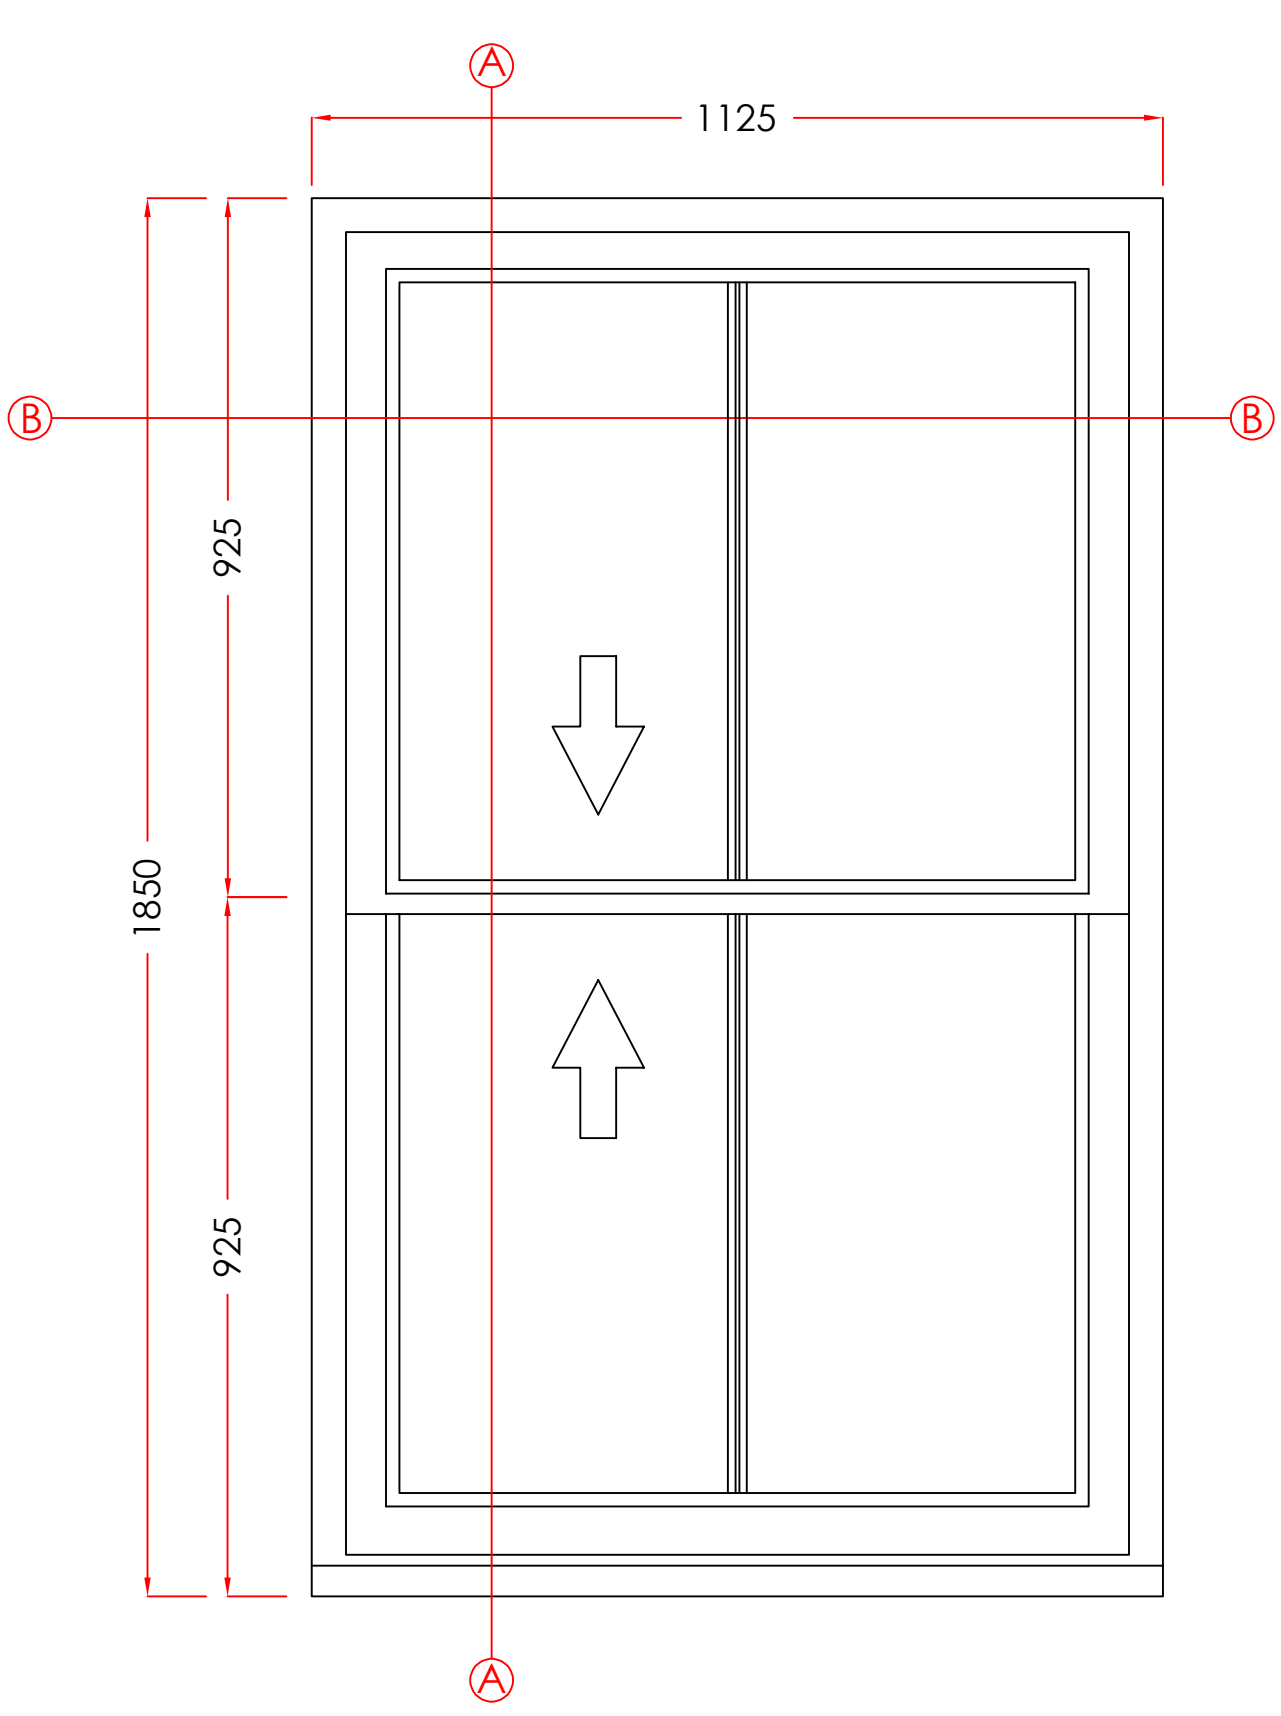

A-A SECTION

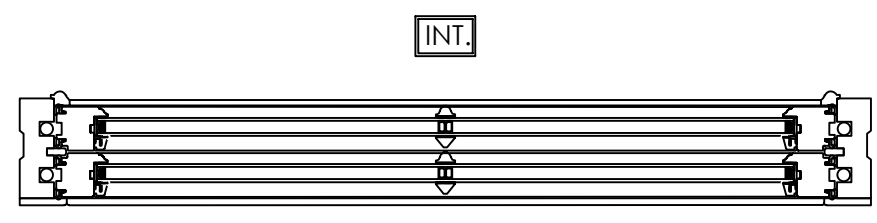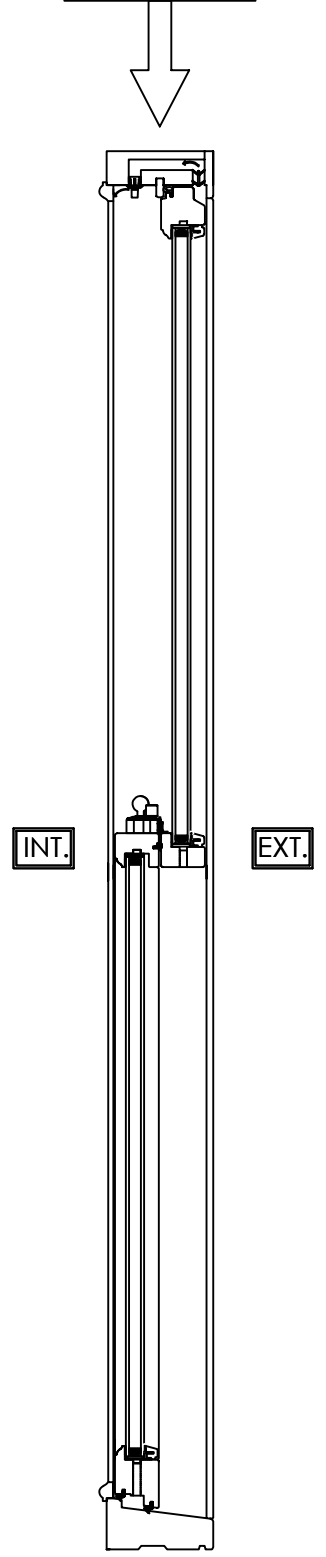

B-B SECTION

14. KITCHEN

MATERIAL - TIMBER
INTERNAL & EXTERNAL COLOUR - WHITE
GLAZING - 24MM SEALED UNITS

Revision	Date	Amendments	Drawers Initials.
A	23/03/22	Windows added	SF
B	20/05/22	Elevations added	SF
C	08/11/22	Designs amended	SF
D	12/12/22	Designs amended	SF

Scale - 1:10

(Produced on A3 Paper)

Sheet 14 Of 16

Drawers Initials.
SF



VIEWED EXTERNALLY




THESE DRAWINGS ARE THE PROPERTY OF ANGLIAN HOME IMPROVEMENTS
AND MUST NOT BE USED, DISTRIBUTED, LOANED OR COPIED WITHOUT THE
EXPRESS PERMISSION OF ANGLIAN HOME IMPROVEMENTS.

CONTRACT No.: 30344185

PROPOSED: WINDOW REPLACEMENT
AT: 80 CONSTANTINE ROAD
LONDON NW3 2LX

date: 03/03/2022

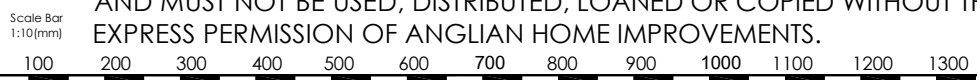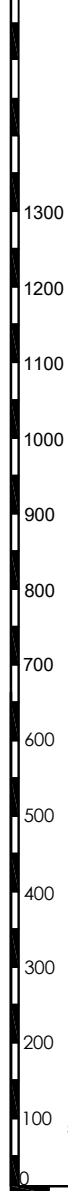

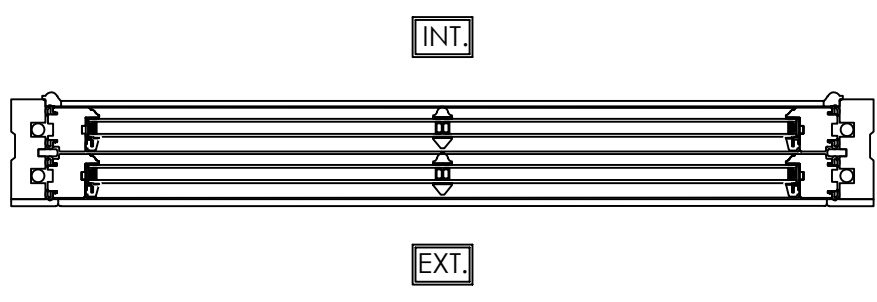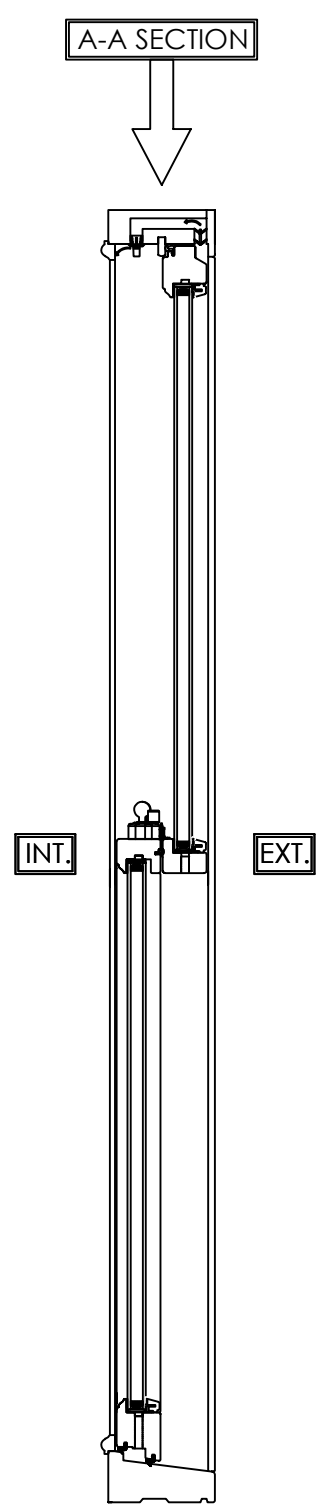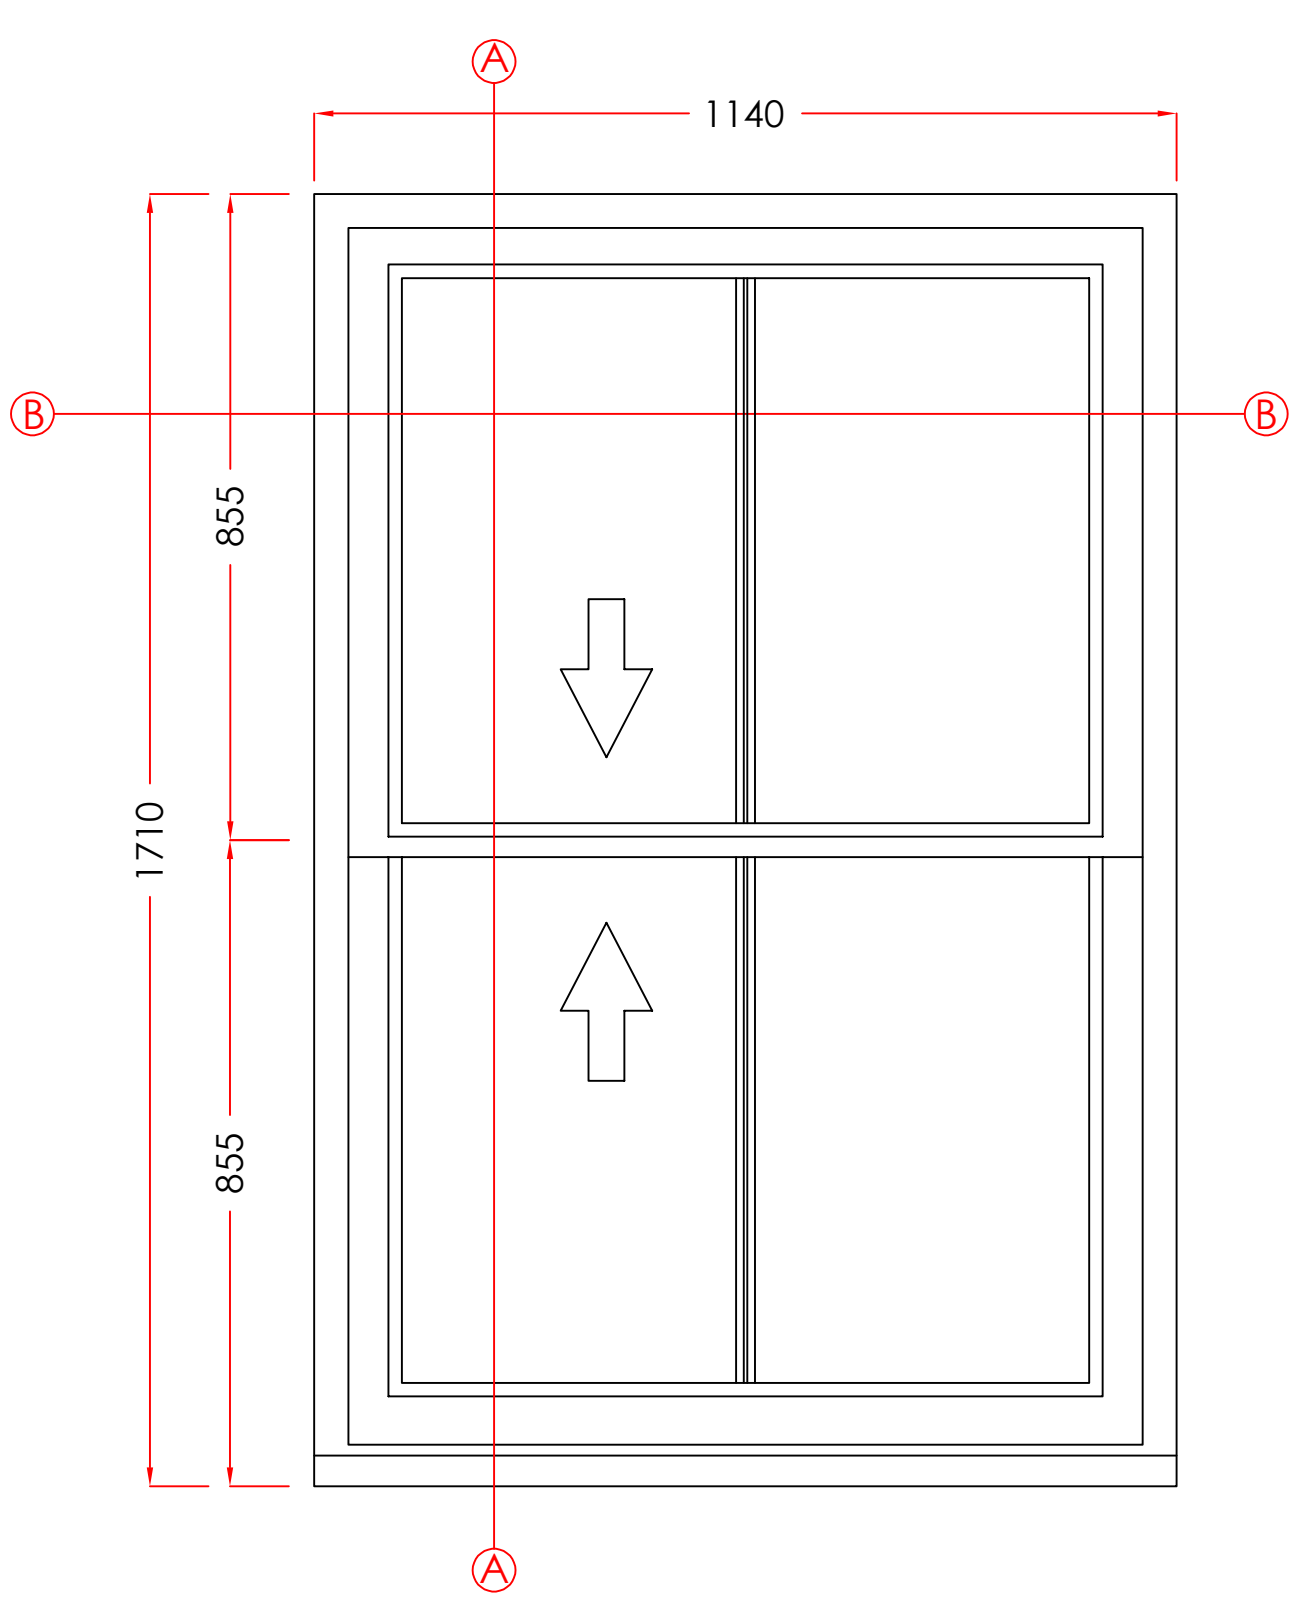

B-B SECTION

15. DRESSING ROOM

MATERIAL - TIMBER
INTERNAL & EXTERNAL COLOUR - WHITE
GLAZING - 24MM SEALED UNITS

Revision	Date	Amendments	Drawers Initials.
A	23/03/22	Windows added	SF
B	20/05/22	Elevations added	SF
C	08/11/22	Designs amended	SF
D	12/12/22	Designs amended	SF

Scale - 1:10
(Produced on A3 Paper)
Sheet 15 Of 16

Drawers Initials.
SF


VIEWED EXTERNALLY

THESE DRAWINGS ARE THE PROPERTY OF ANGLIAN HOME IMPROVEMENTS
AND MUST NOT BE USED, DISTRIBUTED, LOANED OR COPIED WITHOUT THE
EXPRESS PERMISSION OF ANGLIAN HOME IMPROVEMENTS.


CONTRACT No.: 30344185




PROPOSED: WINDOW REPLACEMENT
AT: 80 CONSTANTINE ROAD
LONDON NW3 2LX

date: 03/03/2022

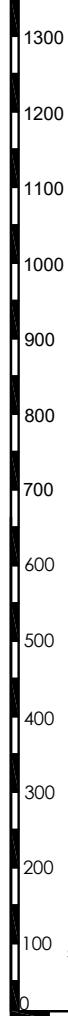

Scale Bar
1:10 (mm)

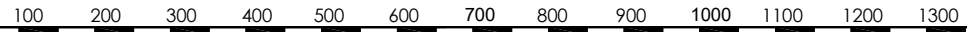

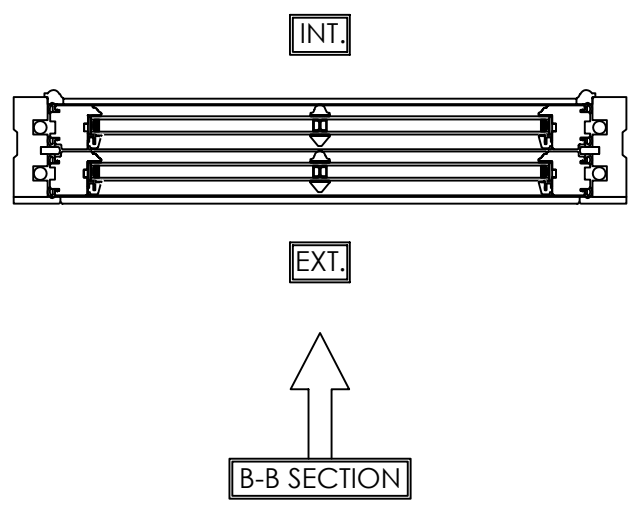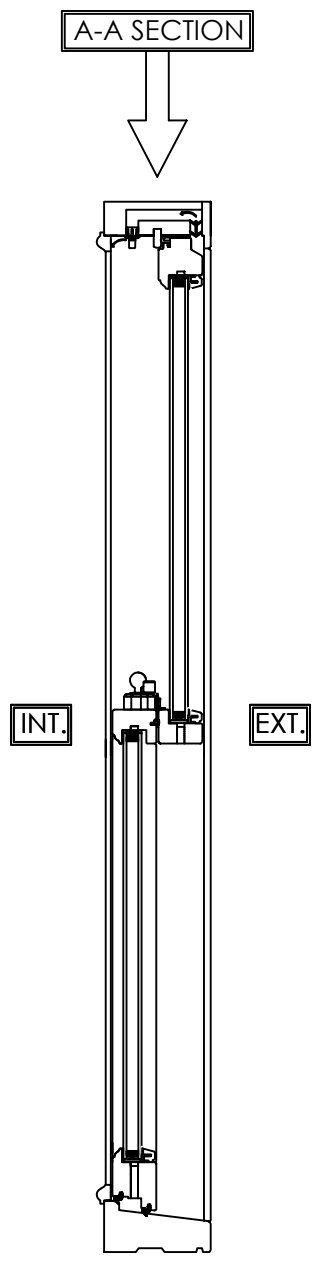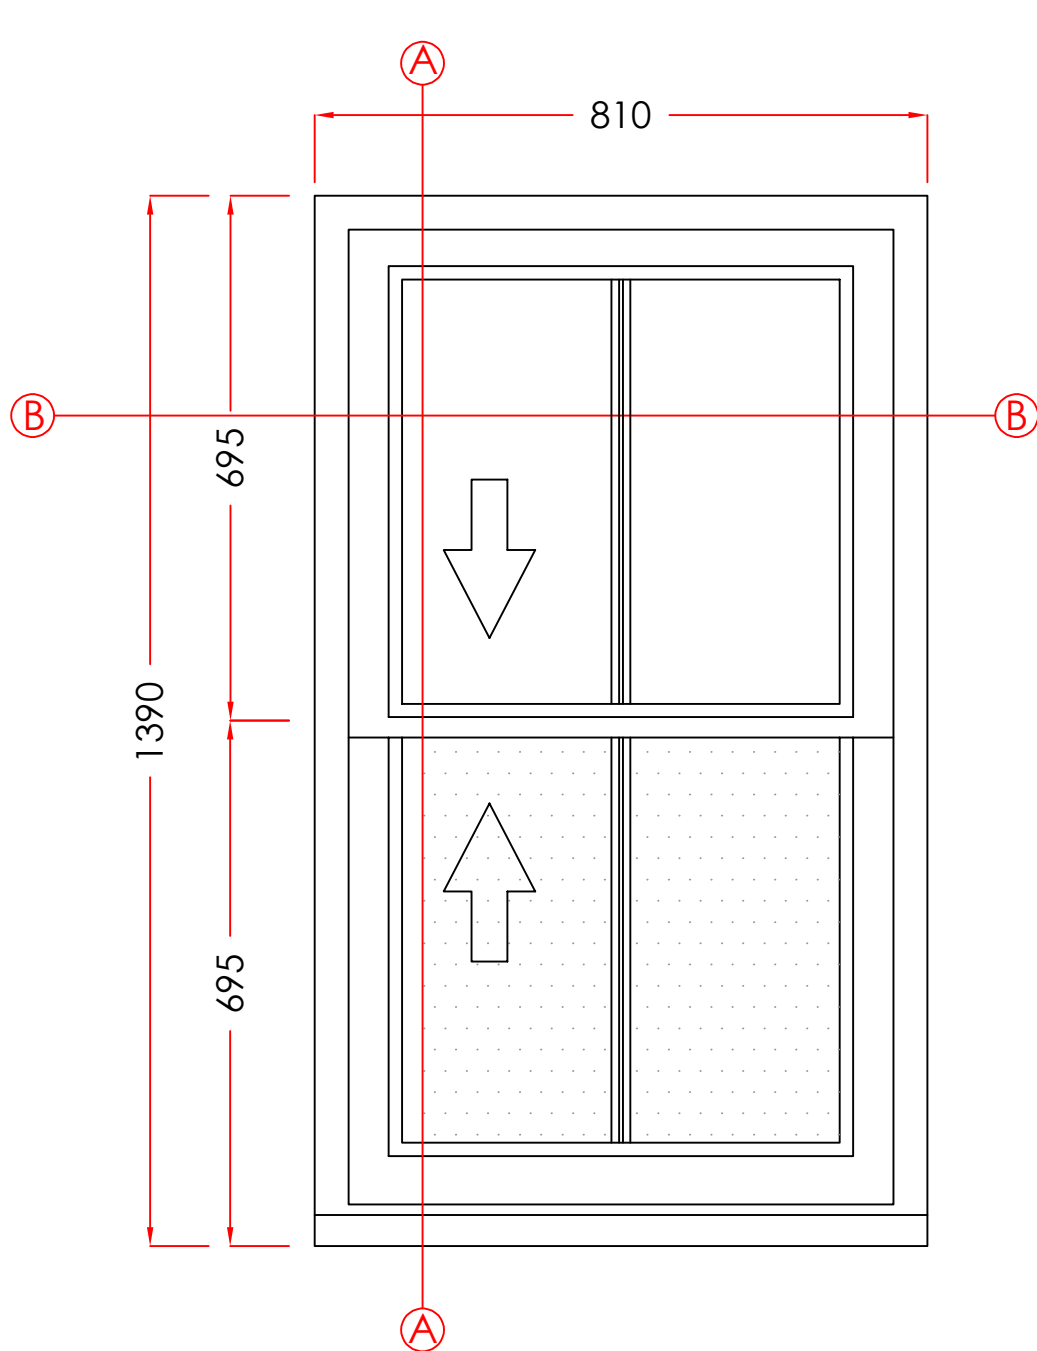

 SILVER MIST
OBSCURE GLASS

16. BATHROOM

MATERIAL - TIMBER
INTERNAL & EXTERNAL COLOUR - WHITE
GLAZING - 24MM SEALED UNITS

Revision	Date	Amendments	Drawers Initials.
A	23/03/22	Windows added	SF
B	20/05/22	Elevations added	SF
C	08/11/22	Designs amended	SF
D	12/12/22	Designs amended	SF

VIEWED EXTERNALLY

THESE DRAWINGS ARE THE PROPERTY OF ANGLIAN HOME IMPROVEMENTS
AND MUST NOT BE USED, DISTRIBUTED, LOANED OR COPIED WITHOUT THE
EXPRESS PERMISSION OF ANGLIAN HOME IMPROVEMENTS.

Scale - 1:10
(Produced on A3 Paper)
Sheet 16 Of 16

CONTRACT No.: 30344185 **date:** 03/03/2022

PROPOSED: WINDOW REPLACEMENT
AT: 80 CONSTANTINE ROAD
(INSTALLATION ADDRESS) LONDON
NW3 2LX



1300
1200
1100
1000
900
800
700
600
500
400
300
200
100
0

Scale Bar 1:10 (mm)
100 200 300 400 500 600 700 800 900 1000 1100 1200 1300