


Section BB

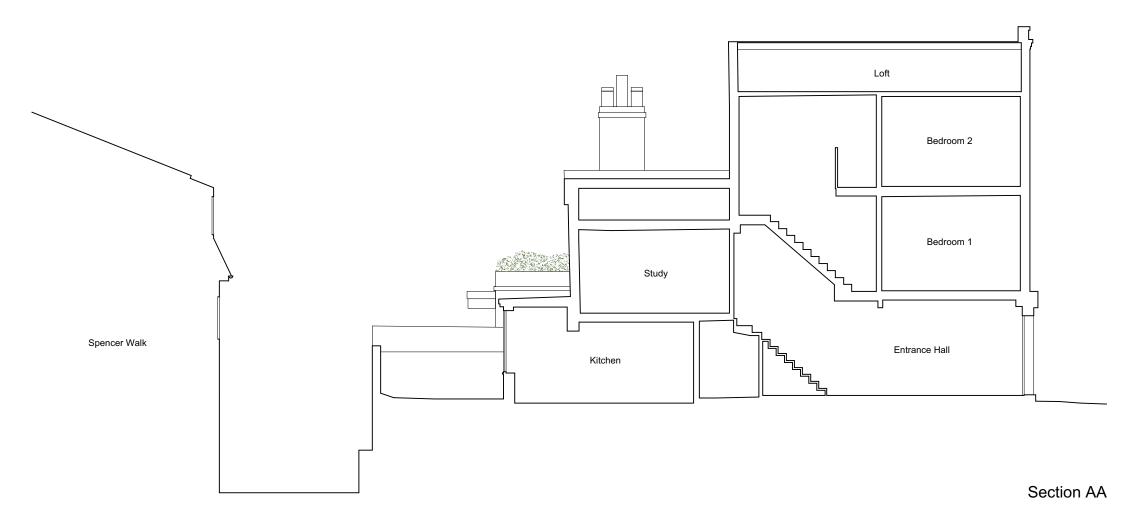

GENERAL NOTES:

This drawing is to be read in conjunction with the contract specification, the engineer's drawings and specification, and where appropriate the drawings and specifications prepared by relevant sub contractors.

All works are to be undertaken in accordance with the Building Regulations and the latest British Standards and Codes of Practice. The contractor must obtain Building Control permissions as necessary and appropriate.

All proprietary materials and products are to be used strictly in accordance with the manufacturers recommendations.

IF IN DOUBT - ASK!

Printed correctly this line will

measure 50mm @ A3 size

DATE DESCRIPTION REV

TIMOTHY SMITH & JONATHAN TAYLOR^{ILP}

85 Second Avenue • London • E12 6EN $www.smithandtaylorllp.com \bullet info@smithandtaylorllp.com$

020 7241 1494

PROJECT.

262 Flask Walk

PROJECT ADDRESS CLIENT 22 Flask Walk Sasha McMurray Hampstead NW3 1HE

DRAWING TITLE Existing Sections

ргојест no. 262	DRAWING No. REVISION 262_EX04_A3
DRAWN: LD	ISSUE: PLANNING
scale: 1:100@A3	DATE: 10/02/23

CAD FILENAME: Filename