



COLVILLE PLACE

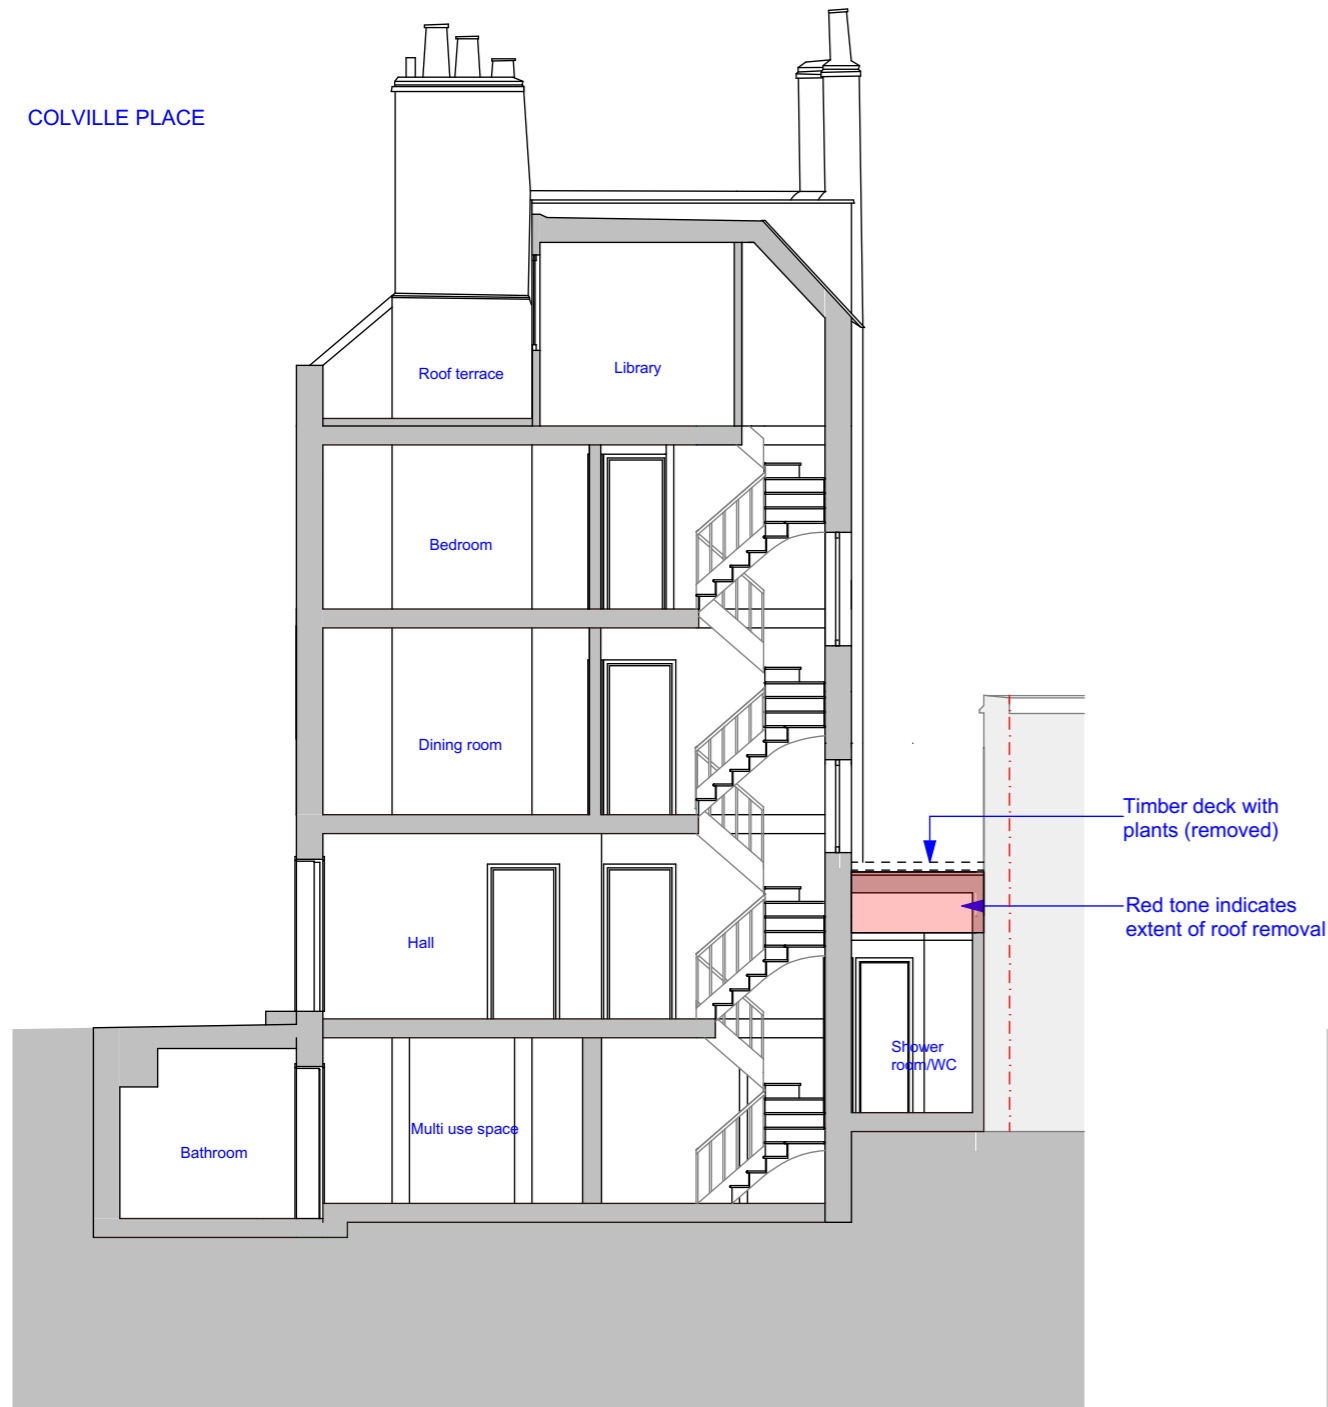

SECTION AA  
PRE-EXISTING 1:100

COLVILLE PLACE

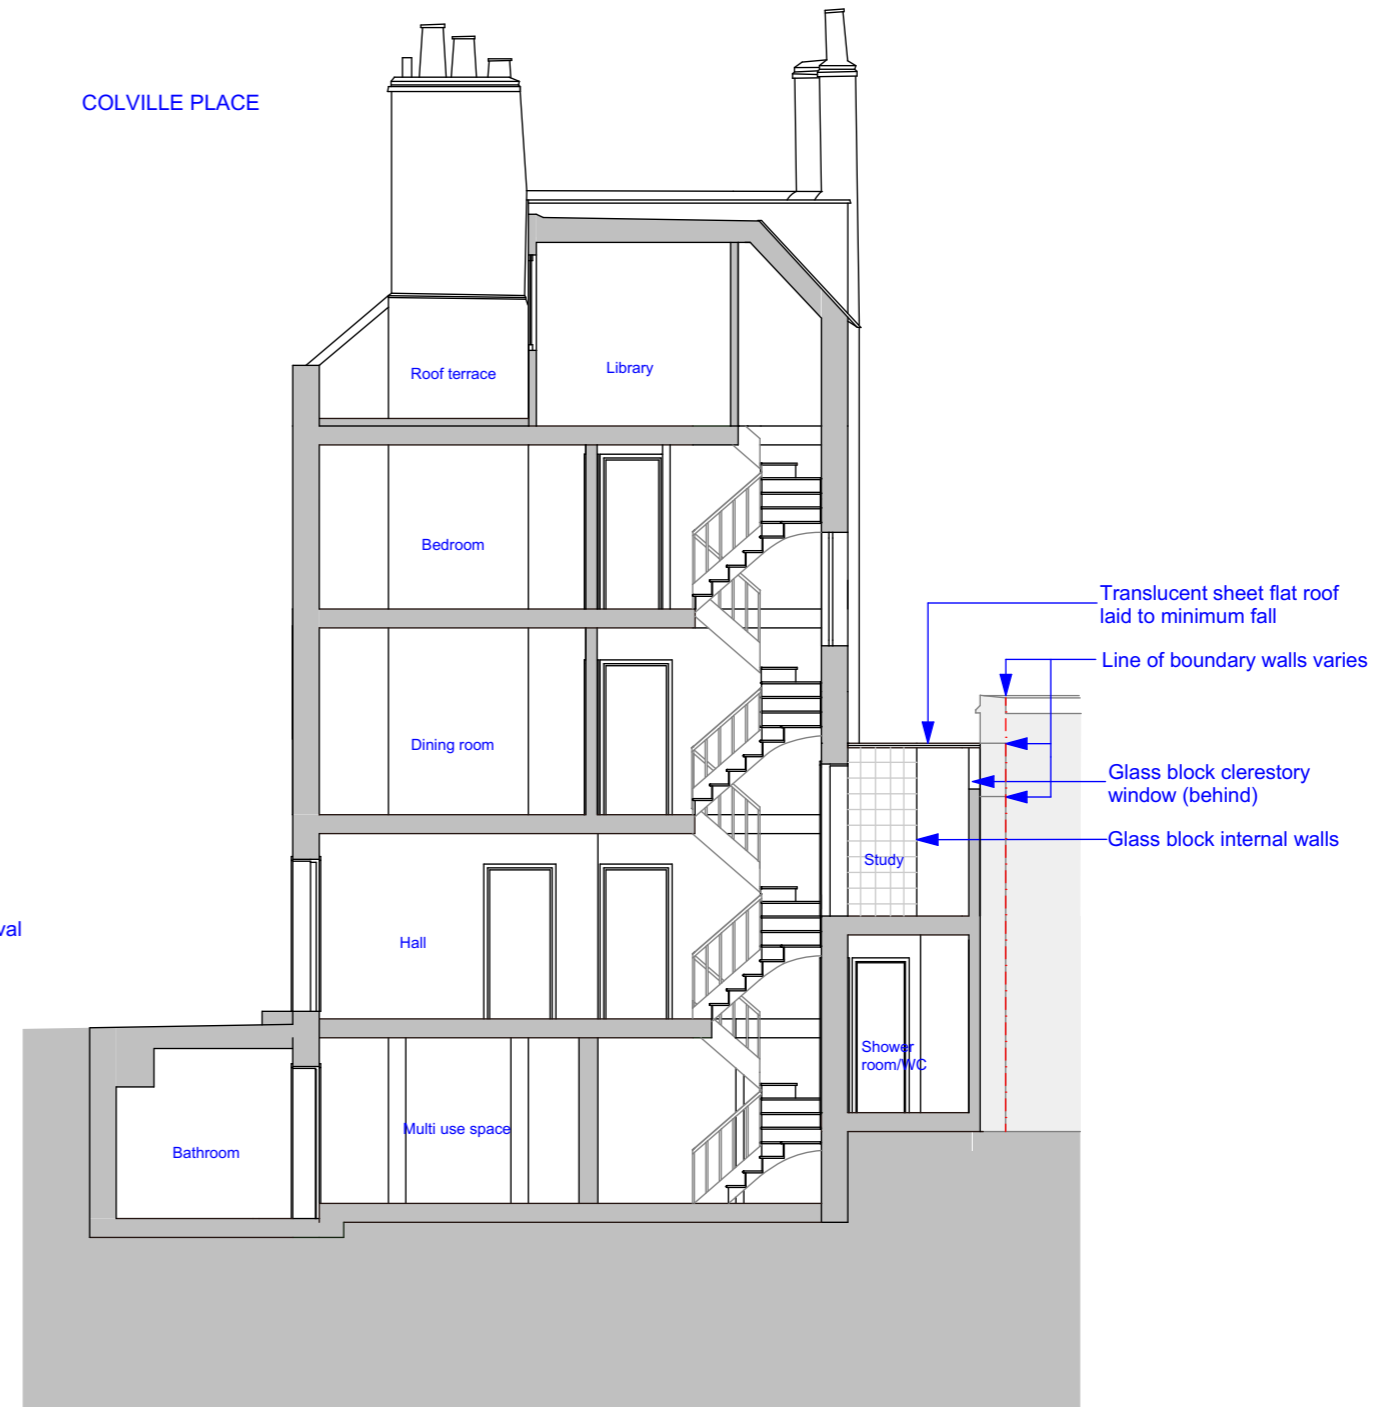

SECTION AA  
EXISTING 1:100

General Note:  
This drawing is intended for the purpose indicated in the revisions box only. Do not scale this drawing. All dimensions shown should be checked on site and verified. This drawing is to be read in conjunction with the relevant details and specifications.

Materials:  
Pre-Existing (unaltered)  
External walls - London Stock-Colour mottled yellow brown.  
Sloping roof-slates - Colour: dark grey  
Windows - steel, Crittal style - Colour: white  
Existing - added extension.  
External walls - Glass block clerestory on existing masonry walls in board of boundary  
Internal walls - Glass block  
Roof - Translucent polycarbonate sheet laid to minimal falls  
Boundary treatments  
Not altered

Revisions:  
A 12.02.2023 Planning application DM

Scale in metres:  
0 1 2 3

3 COLVILLE PLACE  
LONDON W1T 2BH

Section A-A  
(Pre-existing, Existing)

**DUO**  
Design + Architecture  
Unit 10, 63 Jeddo Road  
London, W12 9ED  
020 3432 7146  
info@duo-architecture.co.uk

Scale at A3: 1:100  
Date created: FEBRUARY 2023  
Drawn by: DM

Drawing No. 184 / PL 07 Rev. A