



20 0 20 40

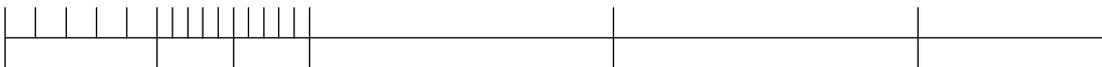

Metres

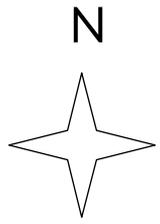

© Crown copyright and database rights 2022 OS 100035409
 Reproduction in whole or in part is prohibited
 without the permission of Ordnance Survey.

This drawing should not be scaled. The contractor is to verify all dimensions and conditions on site. This drawing is the property of Fusion and they reserve the copyright. It is issued on the understanding that it will not be copied, reproduced or disclosed in whole or in part to any unauthorised party without written permission from Fusion

Job: TURTLE BAY CAMDEN		Drg: LOCATION PLAN	
Address: 10 Jamestown Road, London, NW1 7BY		Status: FOR PLANNING	
Drawn: CN	Checked:	Date: JAN 2023	Scale: 1:500 @ A4 Drg no: 110.146/101

FUSION
 design and architecture

4 Risborough Street London SE1 0HE
 Tel: 0207 928 9982 Fax: 0207 928 9994
 email: mail@fusiondna.co.uk