
		GENERAL LEG
NORTH		
		[]]]]
0 0.5 1.0 1.5 2.0 2.5 5.0m		
The copyright of this drawing is vested with Corstorphine & Wright Ltd and must not be copied or reproduced without the consent of the company.	P-00 PLANNING 19.12.2022 DL ML   Rev. Description Date Drw. Chk	

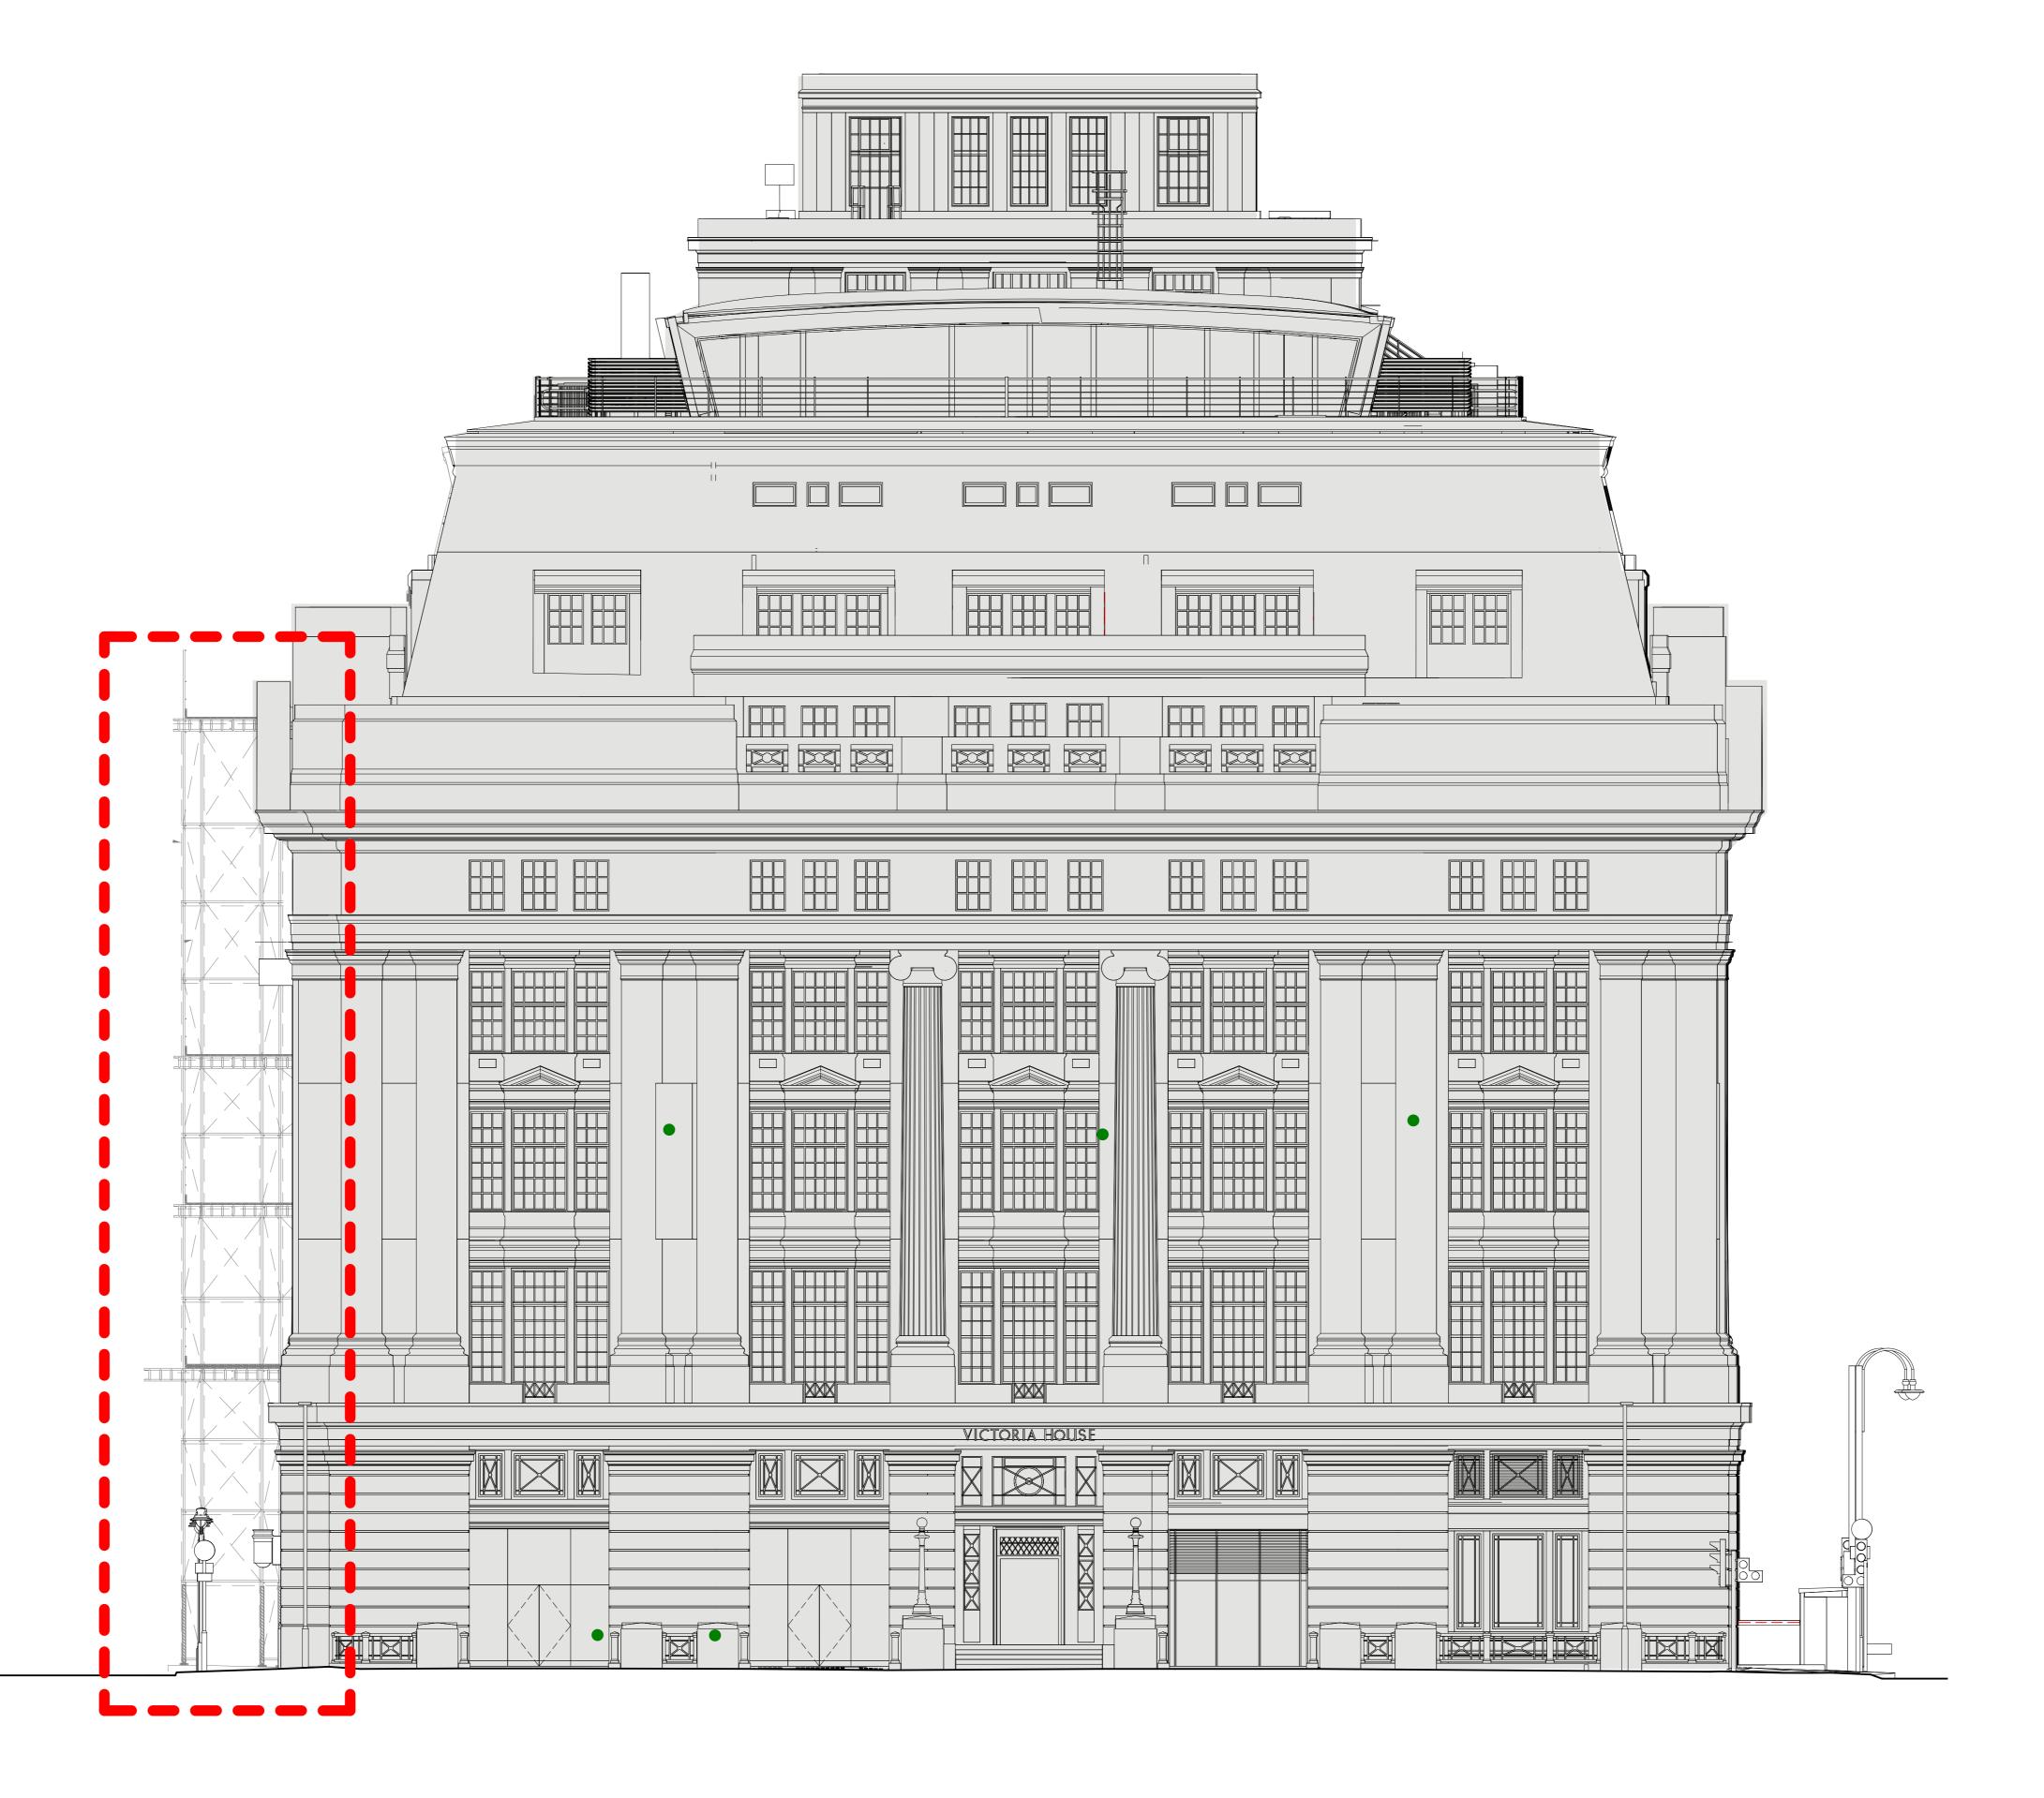

RAL LEGEND

Area Outside of Application

Area of Application

Windows to be Removed

<sup>Client:</sup> Oxford Victoria House Ltd.	Corstorphine & Wright						
Project: 21593 - Victoria House	London Studio One Mortimer Street, London, W1T 3JA 020 7842 0820						
Drawing Title:	corstorphine-wright.com						
Elevation - Proposed Hoist - Vernon	Drawing No.					Revision	
Place		21593-CWA-B1-09-DR-A-0457 P-00					
Drawing Status:	Drawn	Checked	Paper Size	Scale	Date		
PLANNING	DL	ML	A0	1 : 100	01/1	2/2022	